




1 DECIDUOUS TREE PLANTING DETAIL SCALE: NONE

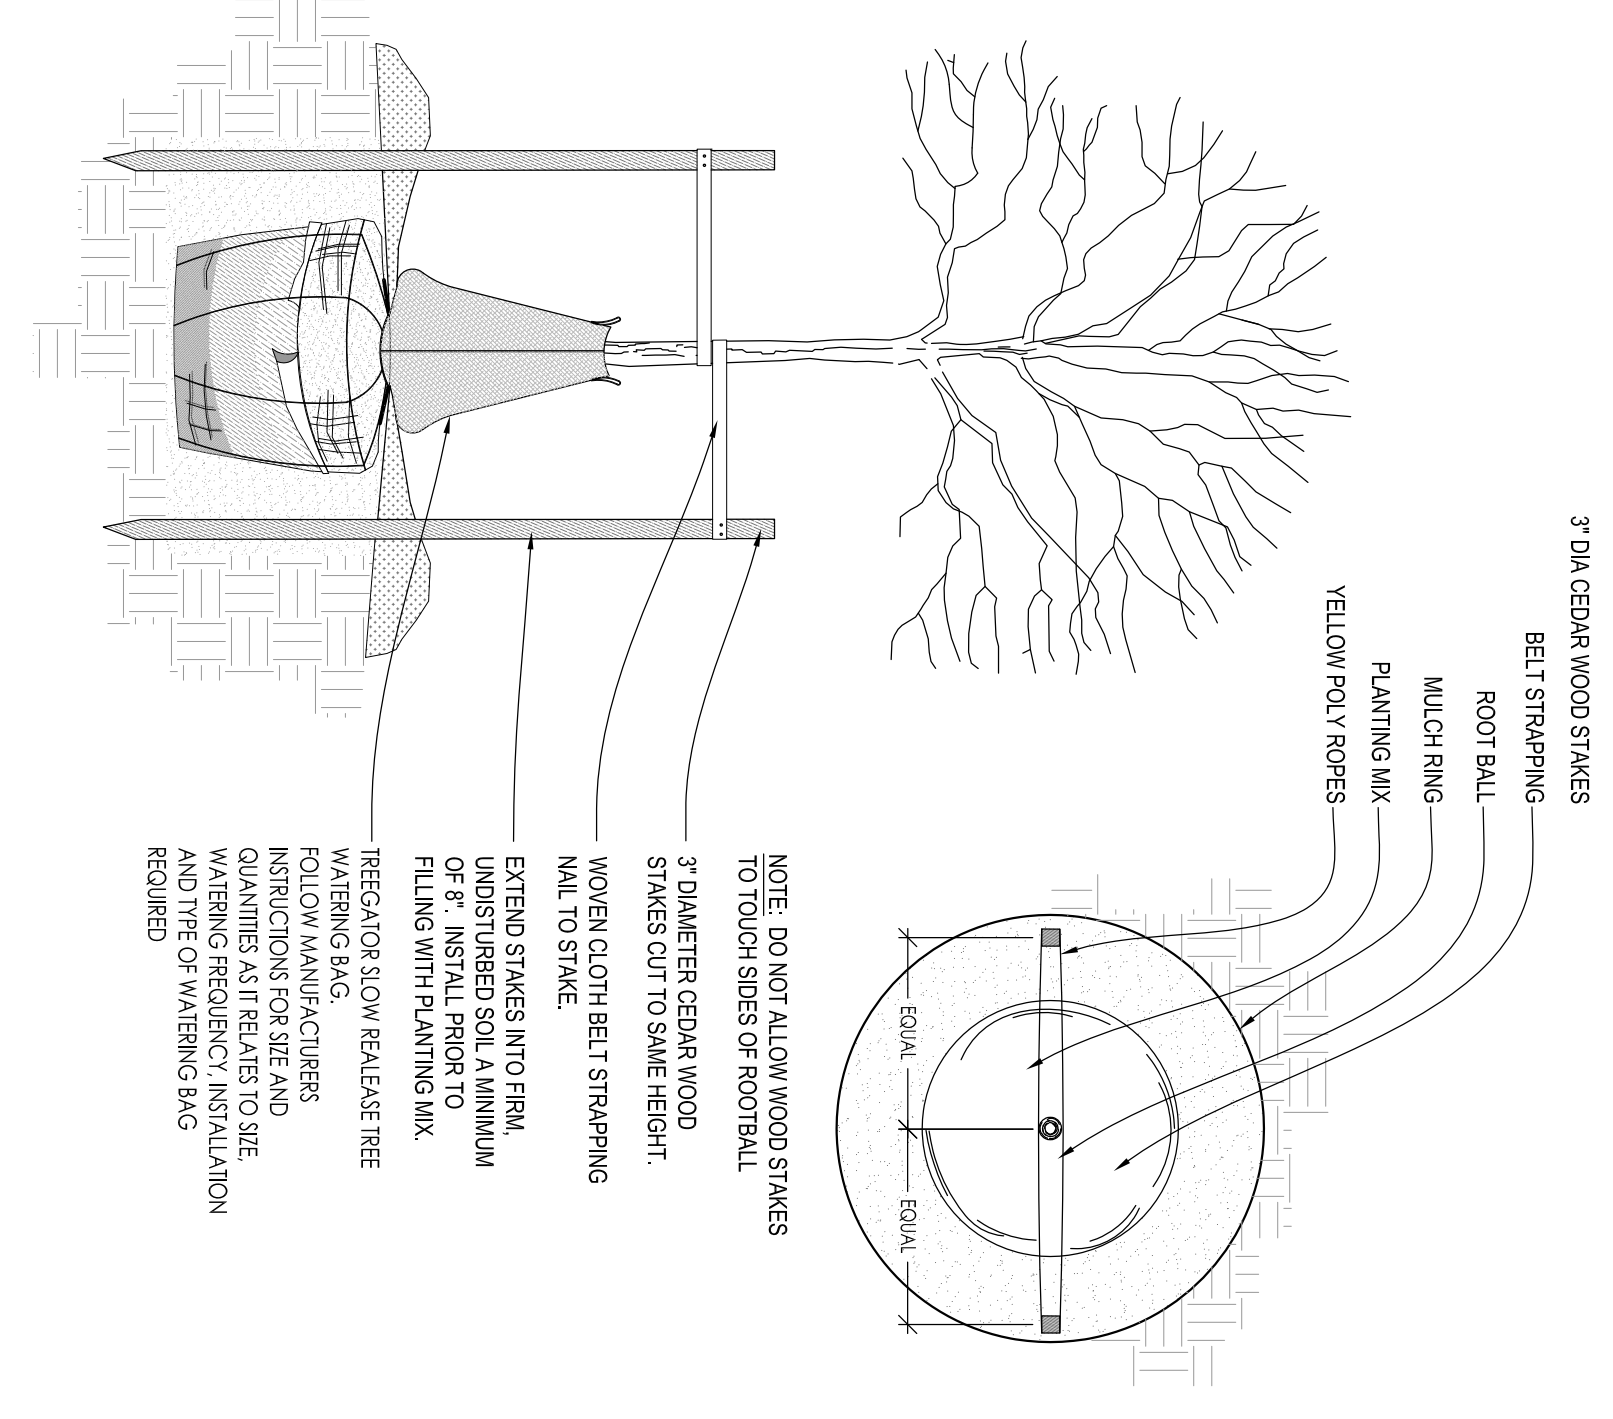


2 DECIDUOUS TREE STAKING PARKING ISLAND/RESTRICTED AREAS SCALE: NONE

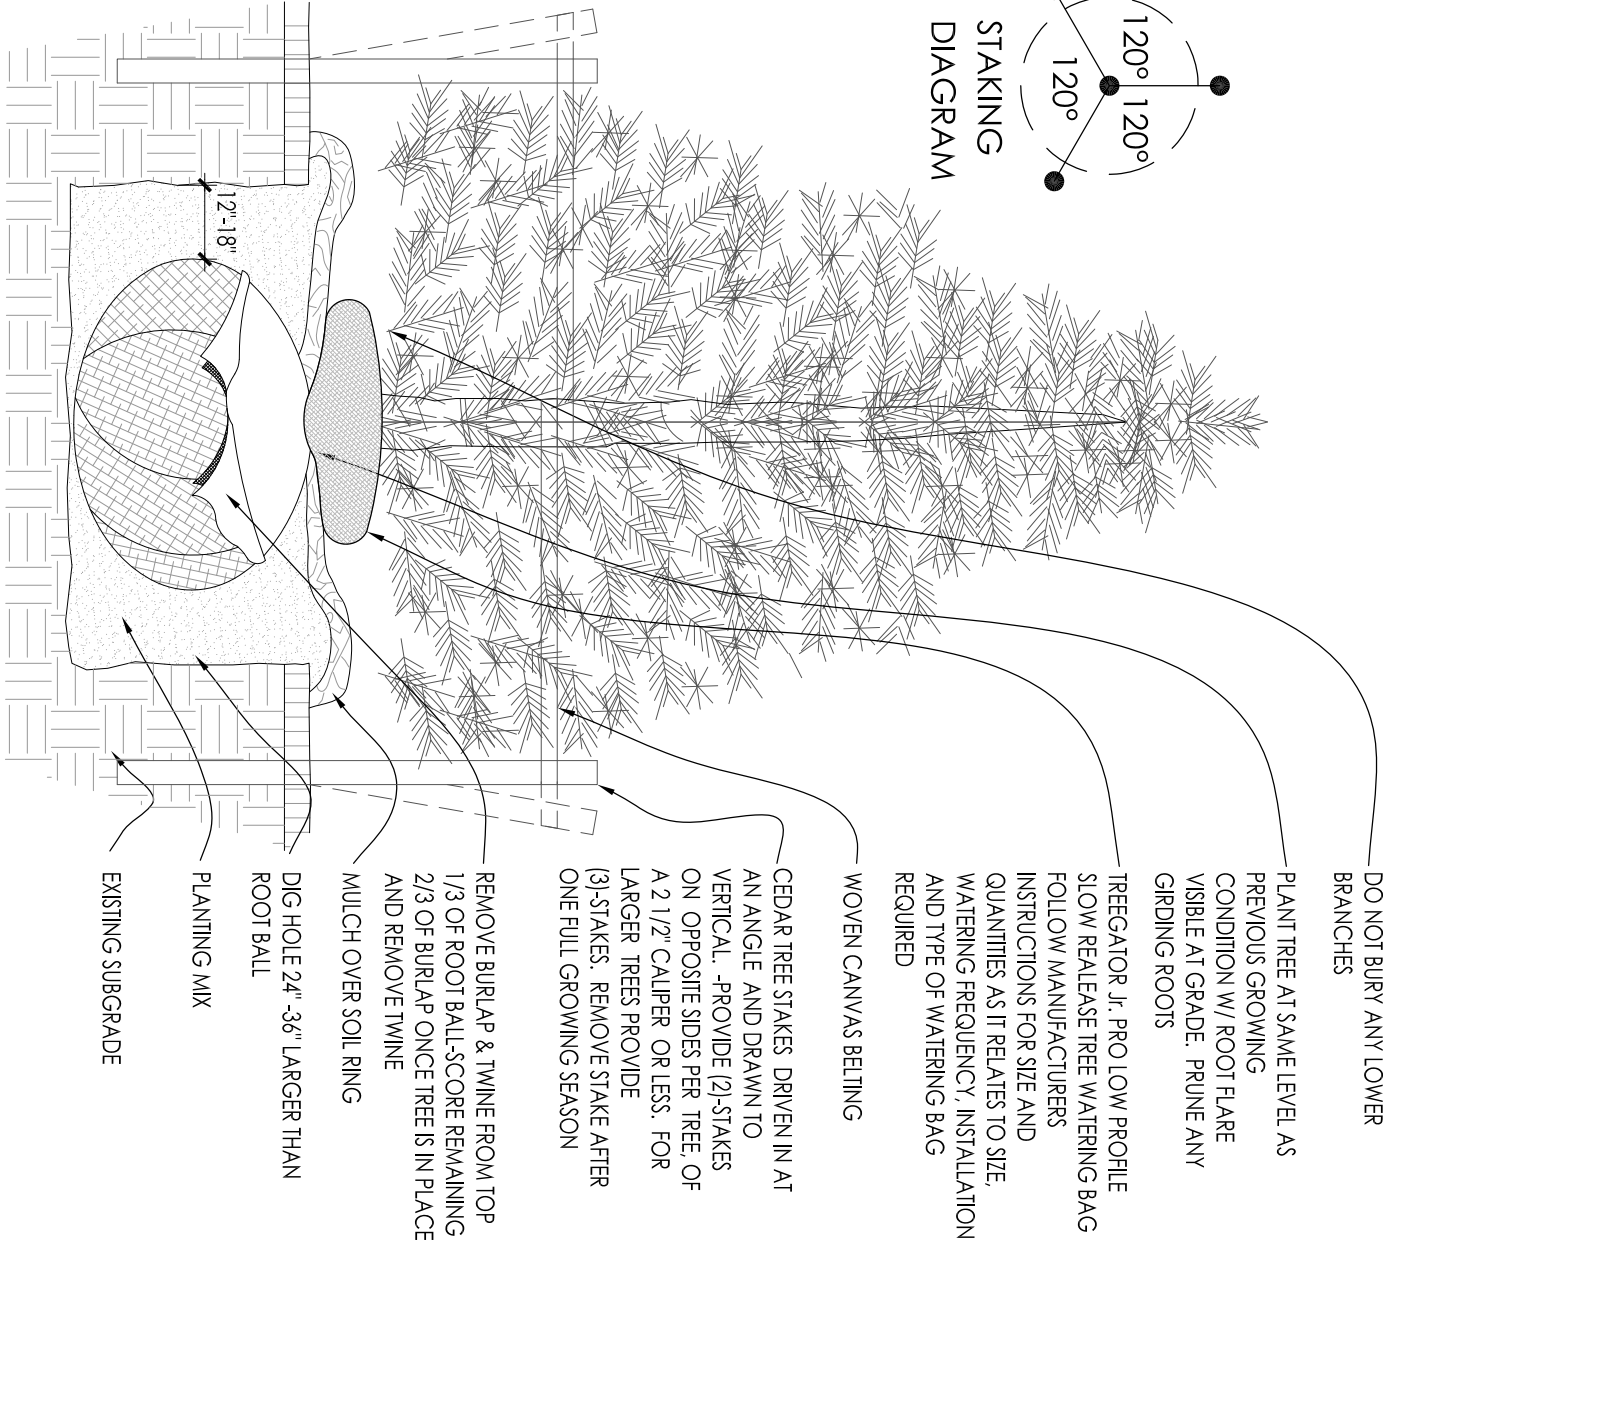


3 CONIFEROUS TREE PLANTING DETAIL SCALE: NONE

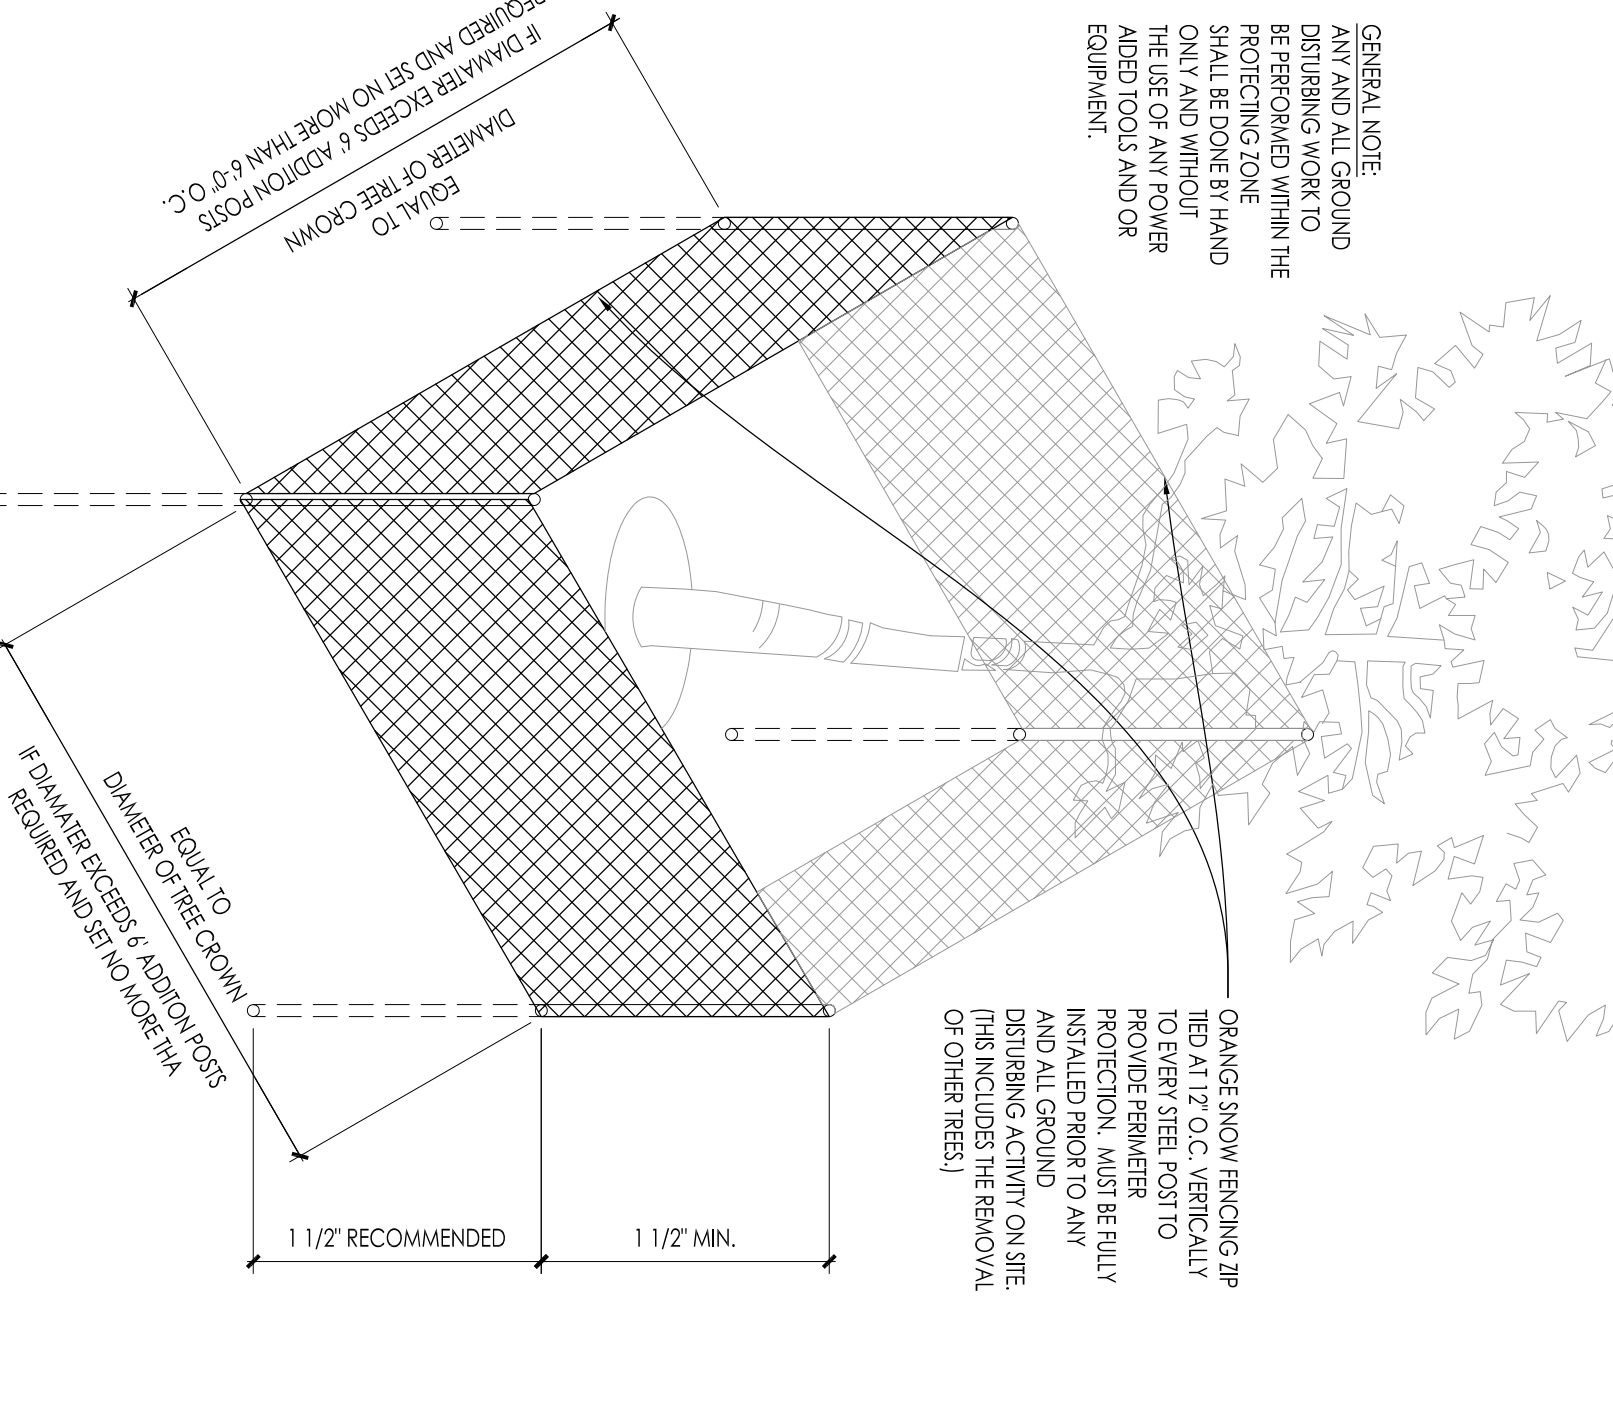


4 EXISTING TREE PROTECTION DETAIL SCALE: NONE

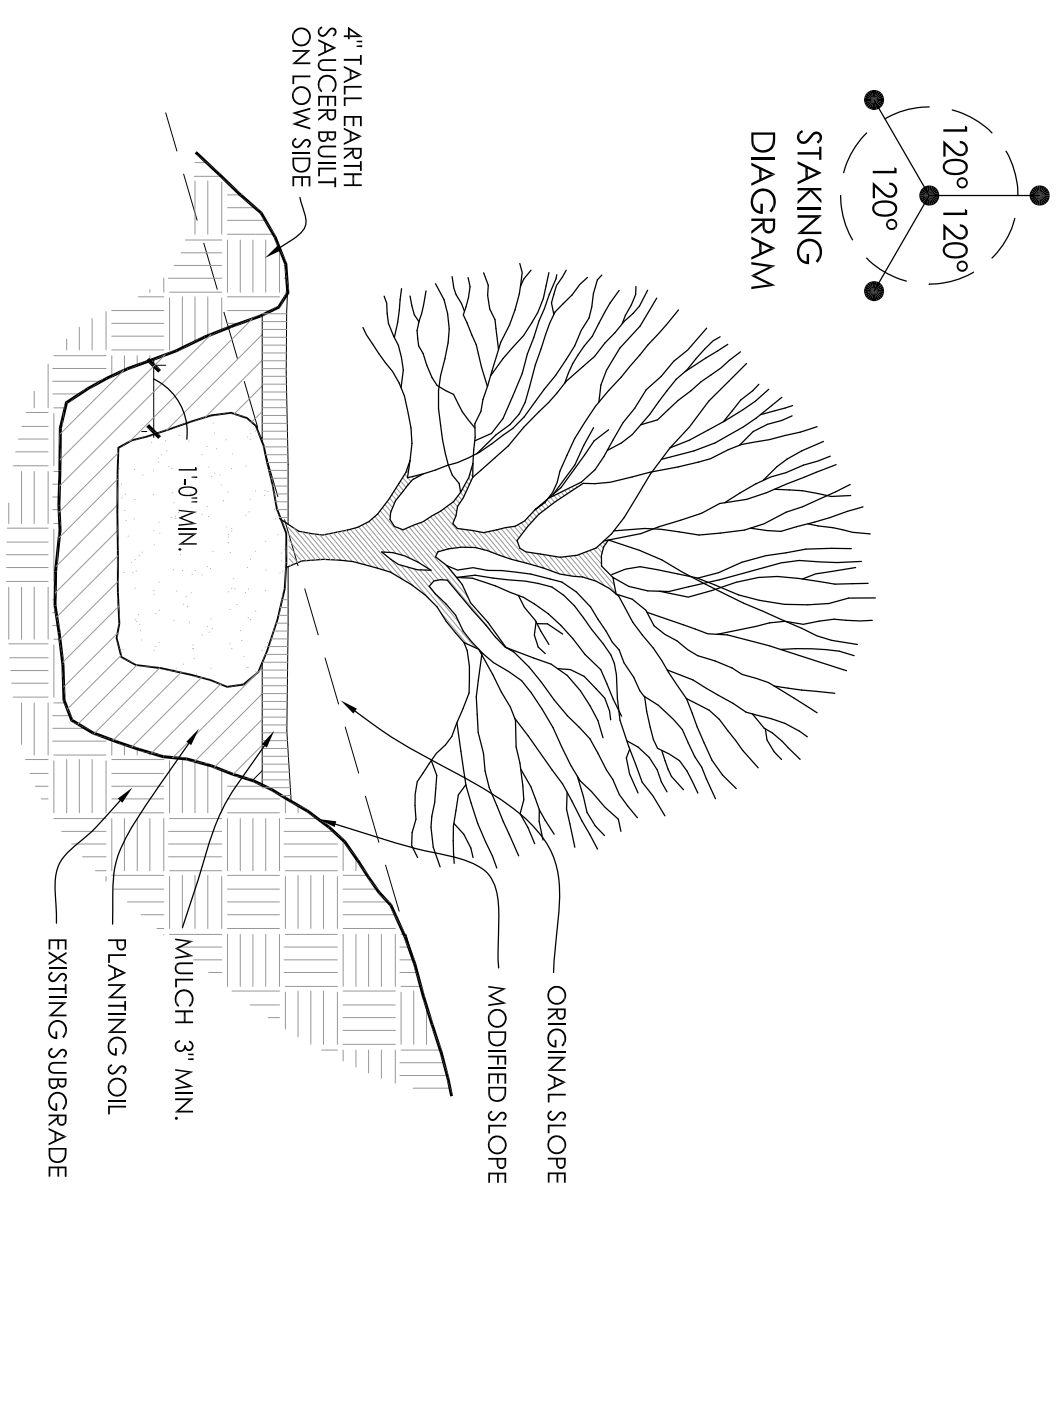


5 SLOPE PLANTING DETAIL SCALE: NONE

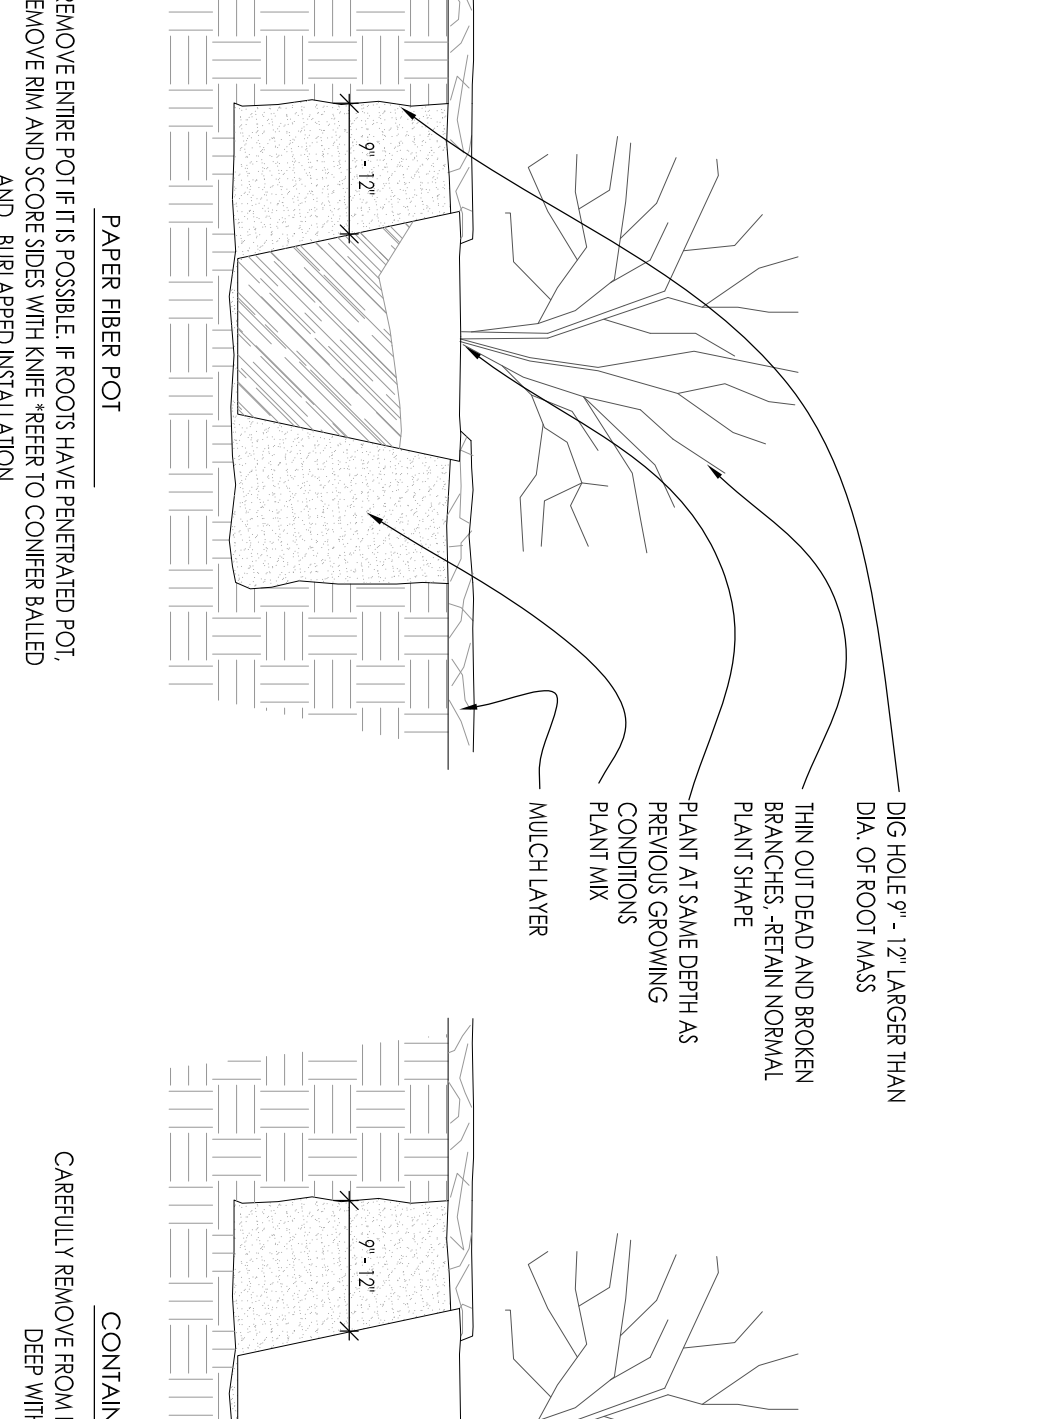


6 DECIDUOUS SHRUB PLANTING DETAIL SCALE: NONE

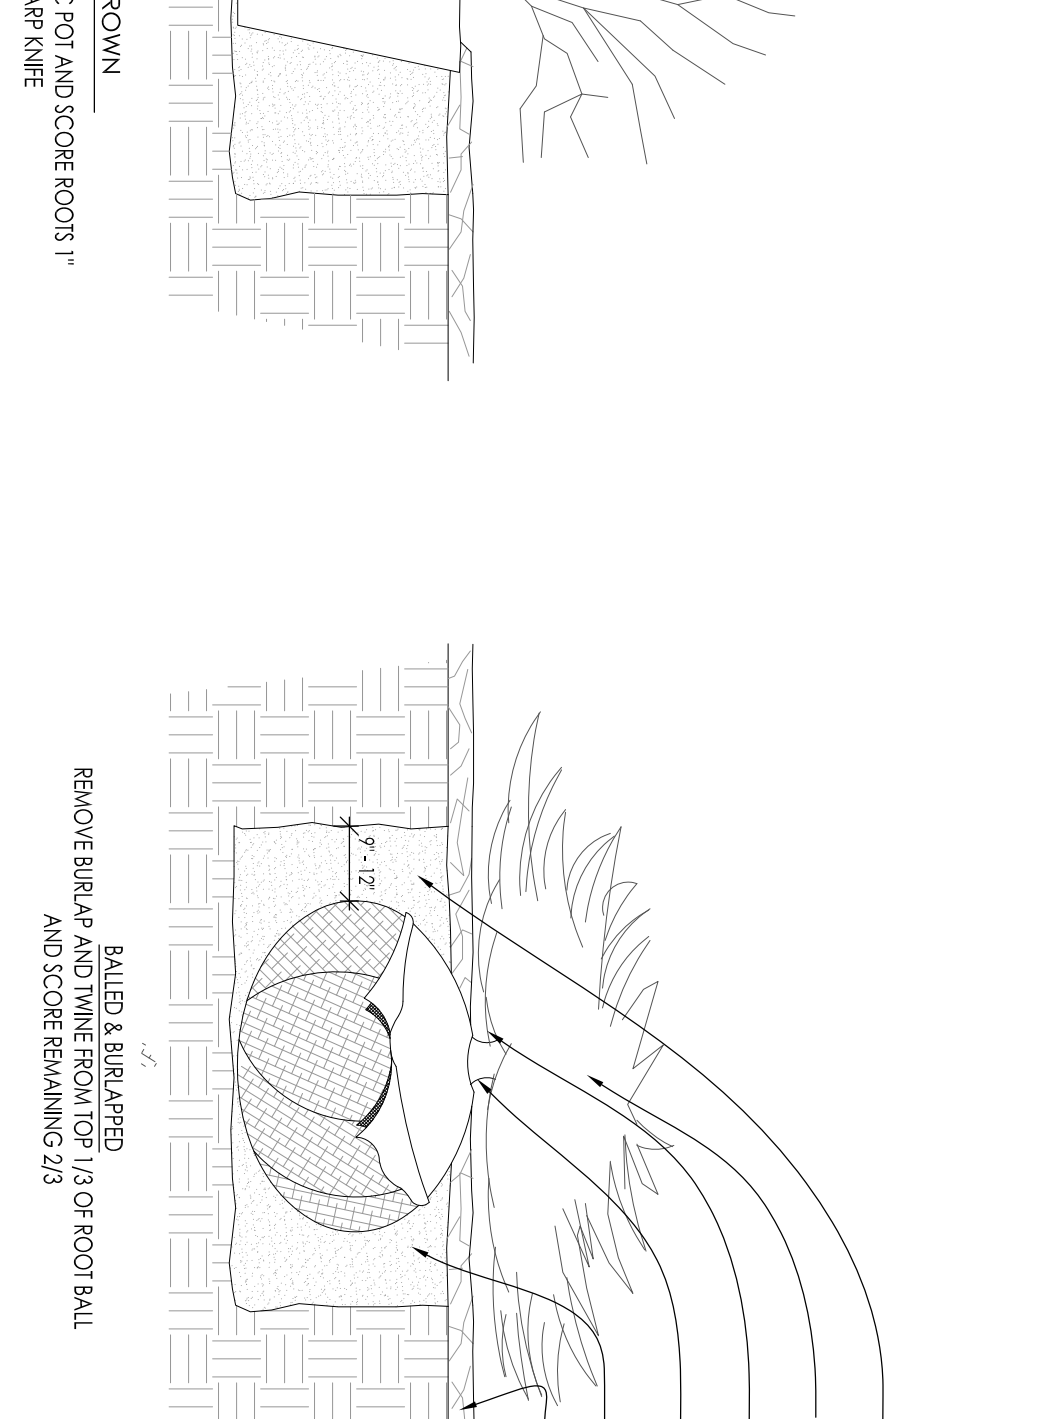


7 CONIFEROUS SHRUB PLANTING DETAIL SCALE: NONE

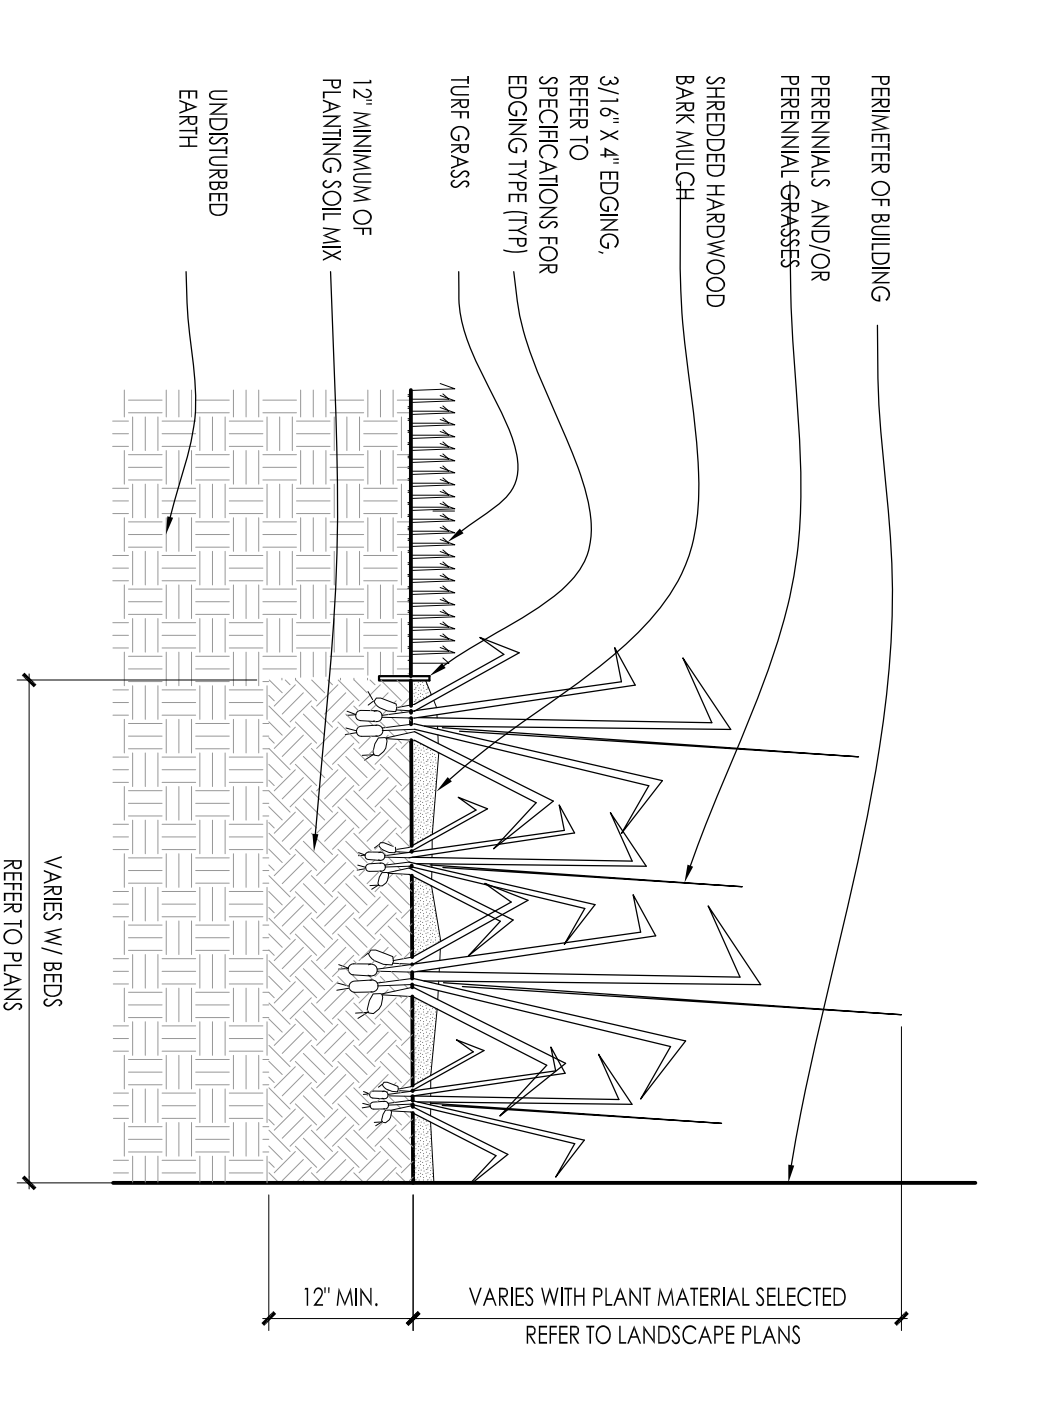


8 PERENNIAL BED PLANTING DETAIL SCALE: NONE

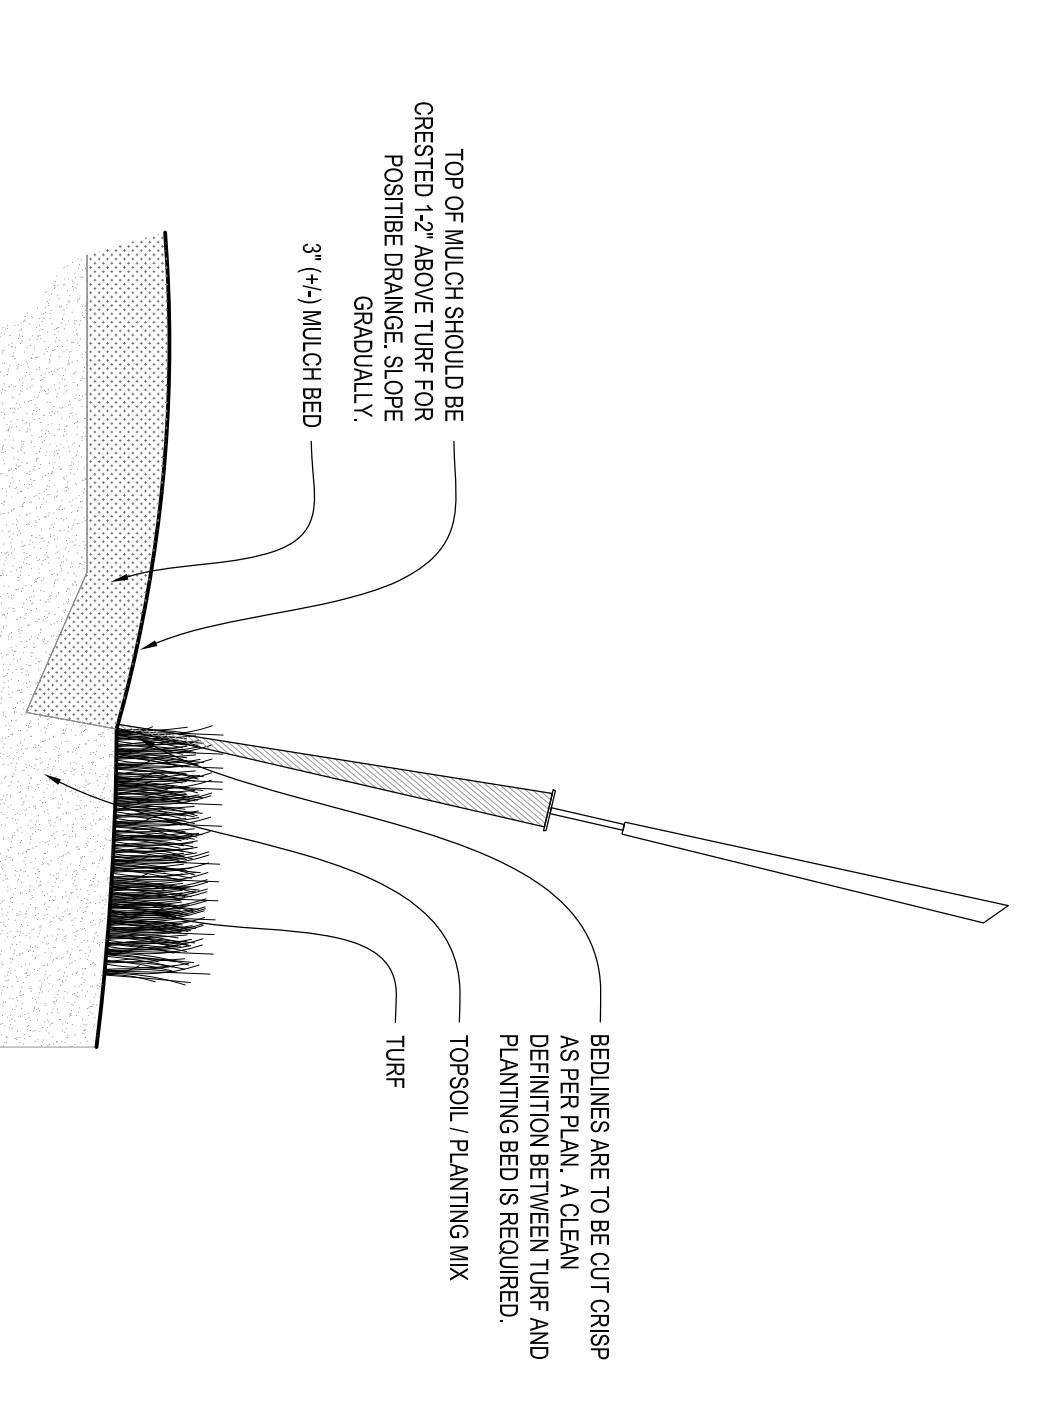

9 SPADE EDGE PLANT BED EDGE DETAIL SCALE: NONE

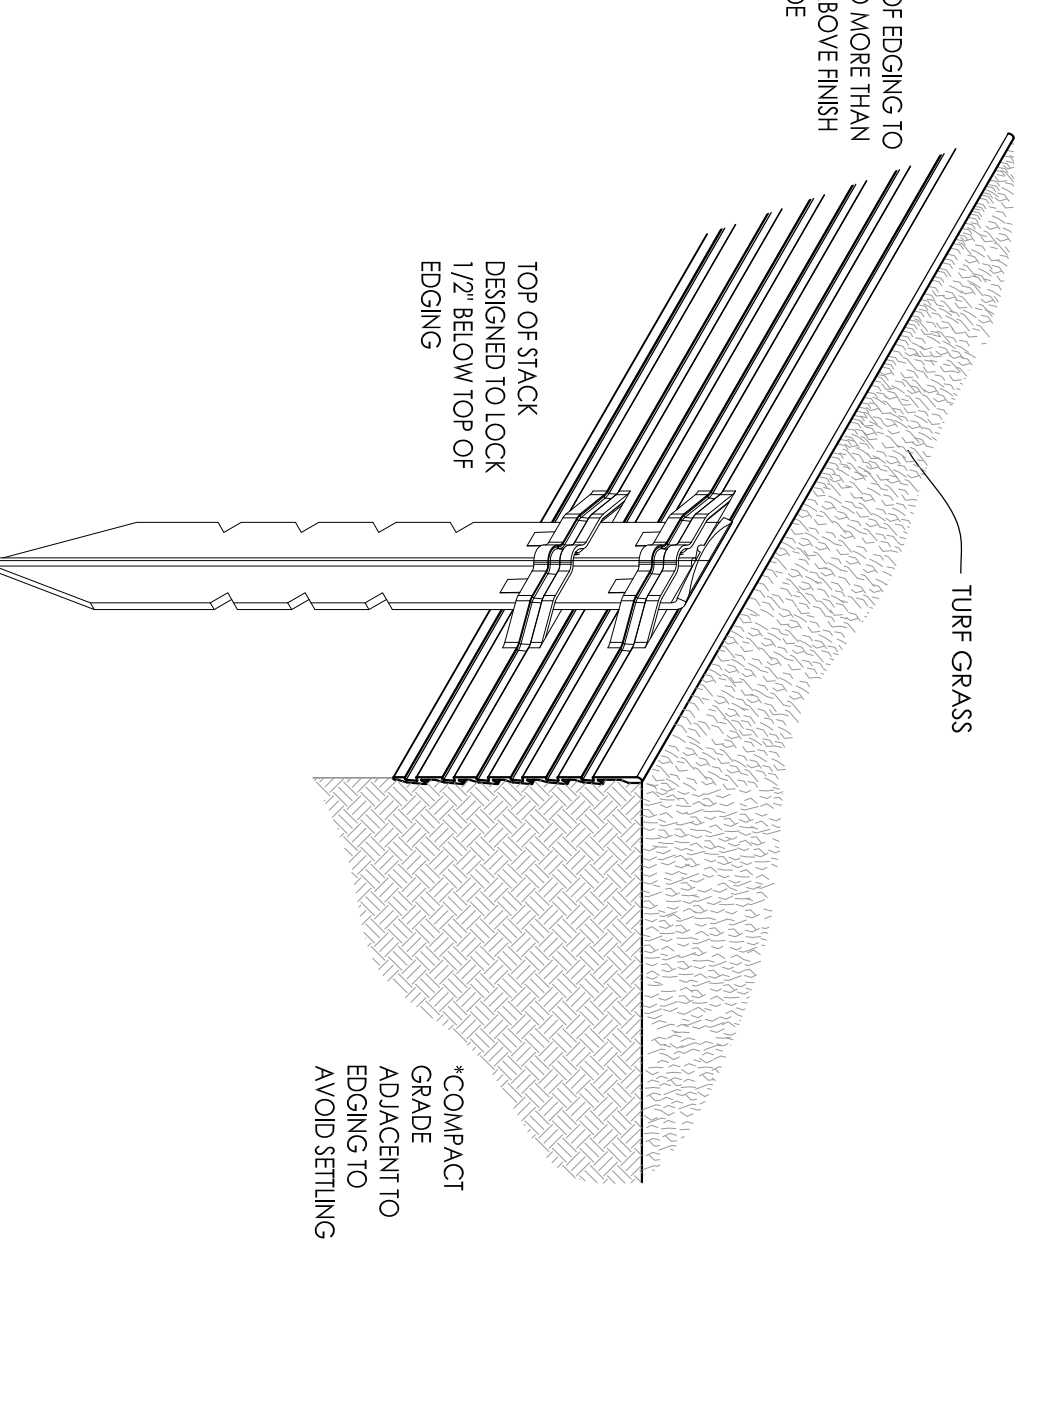

10 METAL LANDSCAPE EDGING DETAIL SCALE: 1/2\"/>

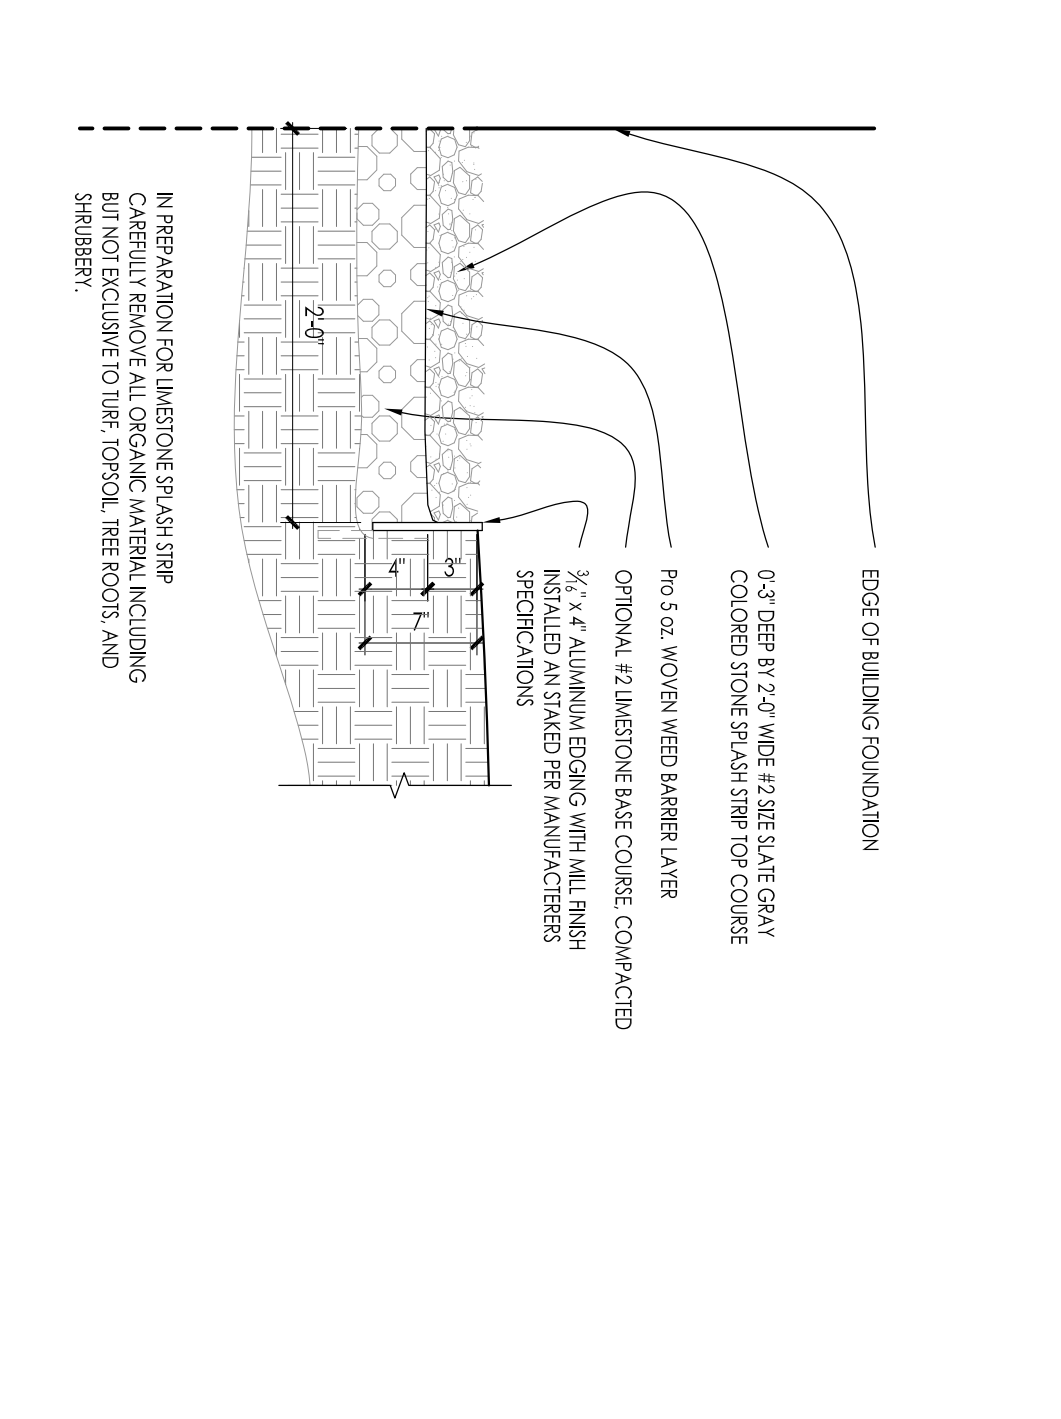

11 COMPACTED GRAVEL SPLASH STRIP SCALE: 1\"/>

INSITE
LANDSCAPE DESIGN
Landscape Architecture
and Master Planning Design Consulting
11525 W. North Avenue Suite 1B
Wauwatosa, WI 53226
Tel (414) 476-1204
www.insitedesign.com
mads@insitedesign.com

Project:
206 - 208 NORTH CHARLES OFFICES
206 - 208 N. Charles Street
Waukesha, WI

Issuance and Revisions:	Date	Number	Description
	05/26/2015		Plan Commission Submitted

Copyright Insite Landscape Design Inc. 2014
ALL RIGHTS RESERVED
THIS DRAWING IS THE PROPERTY OF INSITE LANDSCAPE DESIGN AND IS TO BE USED ONLY FOR THE PROJECT AND SITE SPECIFICALLY IDENTIFIED HEREIN. ANY REUSE OR REPRODUCTION OF THIS DRAWING WITHOUT THE WRITTEN CONSENT OF INSITE LANDSCAPE DESIGN IS STRICTLY PROHIBITED.
INSITE LANDSCAPE DESIGN IS NOT RESPONSIBLE FOR ANY ERRORS OR OMISSIONS IN THIS DRAWING. THE USER OF THIS DRAWING SHALL BE RESPONSIBLE FOR VERIFYING ALL INFORMATION AND DATA PROVIDED BY OTHER SOURCES.
INSITE LANDSCAPE DESIGN IS NOT RESPONSIBLE FOR ANY DAMAGE TO PERSONS OR PROPERTY ARISING FROM ANY CHANGES OR ALTERATIONS MADE BY ANYONE OTHER THAN THE ARCHITECT OR THE USER OF THIS DRAWING.
INSITE LANDSCAPE DESIGN IS NOT RESPONSIBLE FOR ANY DAMAGE TO PERSONS OR PROPERTY ARISING FROM ANY CHANGES OR ALTERATIONS MADE BY ANYONE OTHER THAN THE ARCHITECT.
ARCHITECT:

Sheet Title:
PROPOSED LANDSCAPE PLAN, PLANTING DETAILS
Date of Drawing: 05/26/2015
Scale: As Noted
Drawn By: MCD
Job Number: L15-013
Sheet Number:

LSP1.2