



LOCATION MAP  
NOT TO SCALE

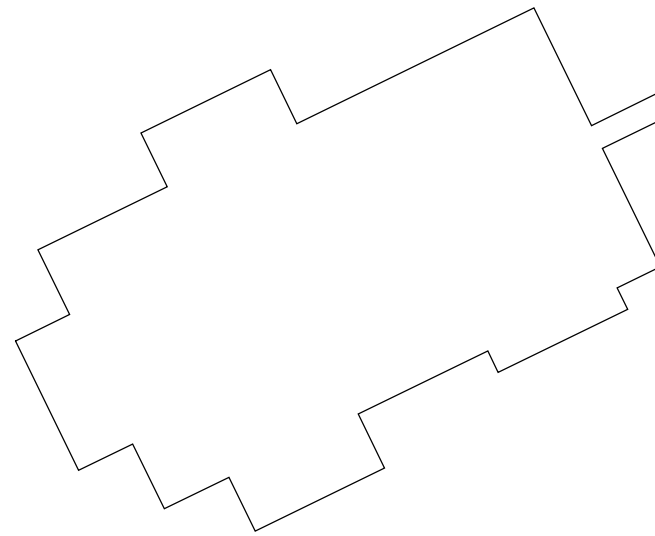

PROJECT LOCATION

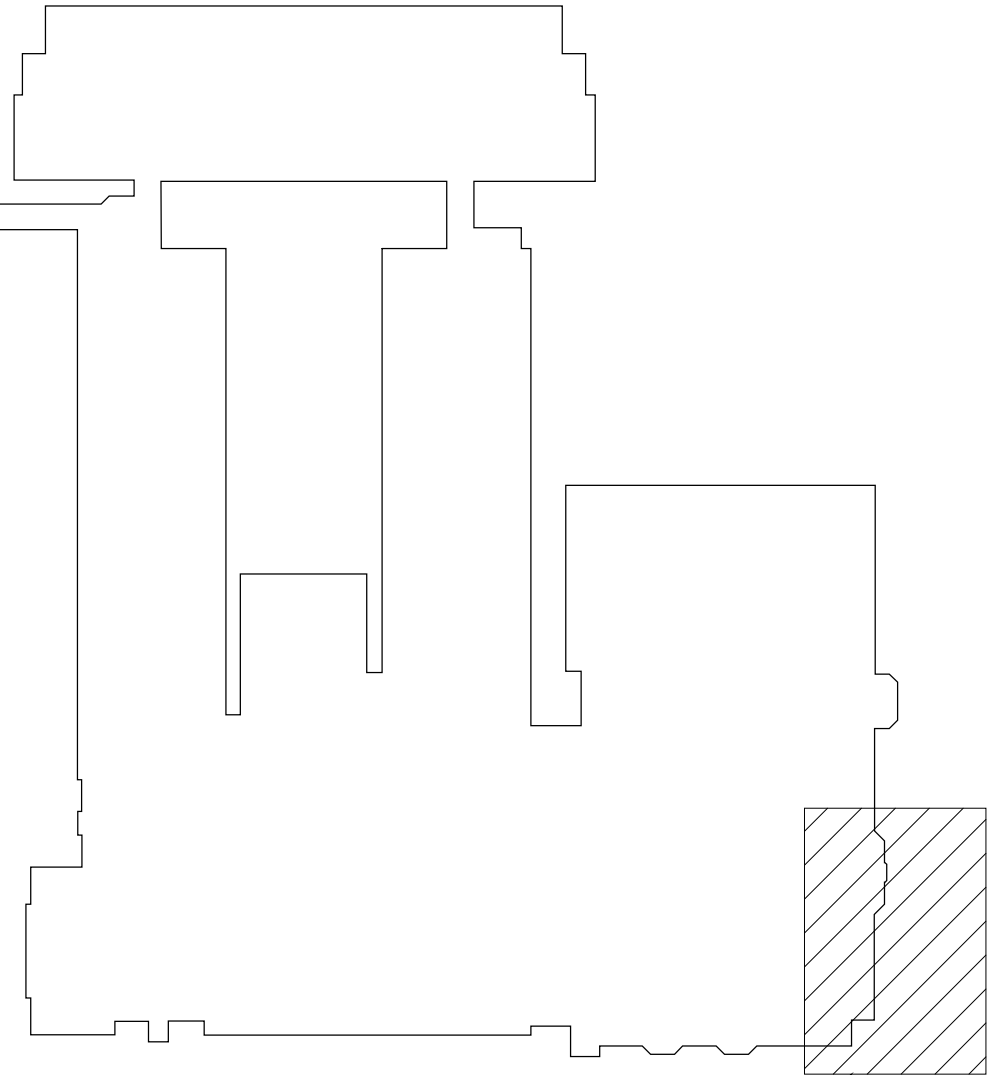

AREA OF WORK


KEY PLAN  
NOT TO SCALE

**SHEET INDEX:**

TITLE	
T000	COVER

**ARCHITECTURAL**

A100	DEMO PLAN
A101	FLOOR PLAN
A102	SECTION

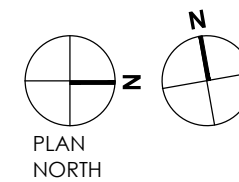

INGLESIDE HOTEL RENOVATION PROJECT  
ADA RAMP PROJECT

2810 GOLF ROAD  
PEWAUKEE, WI 53072


ISSUANCES:

CITY SUBMITTAL: 07/24/2018

PROJECT #: 170612.00

SHEET NUMBER

T000

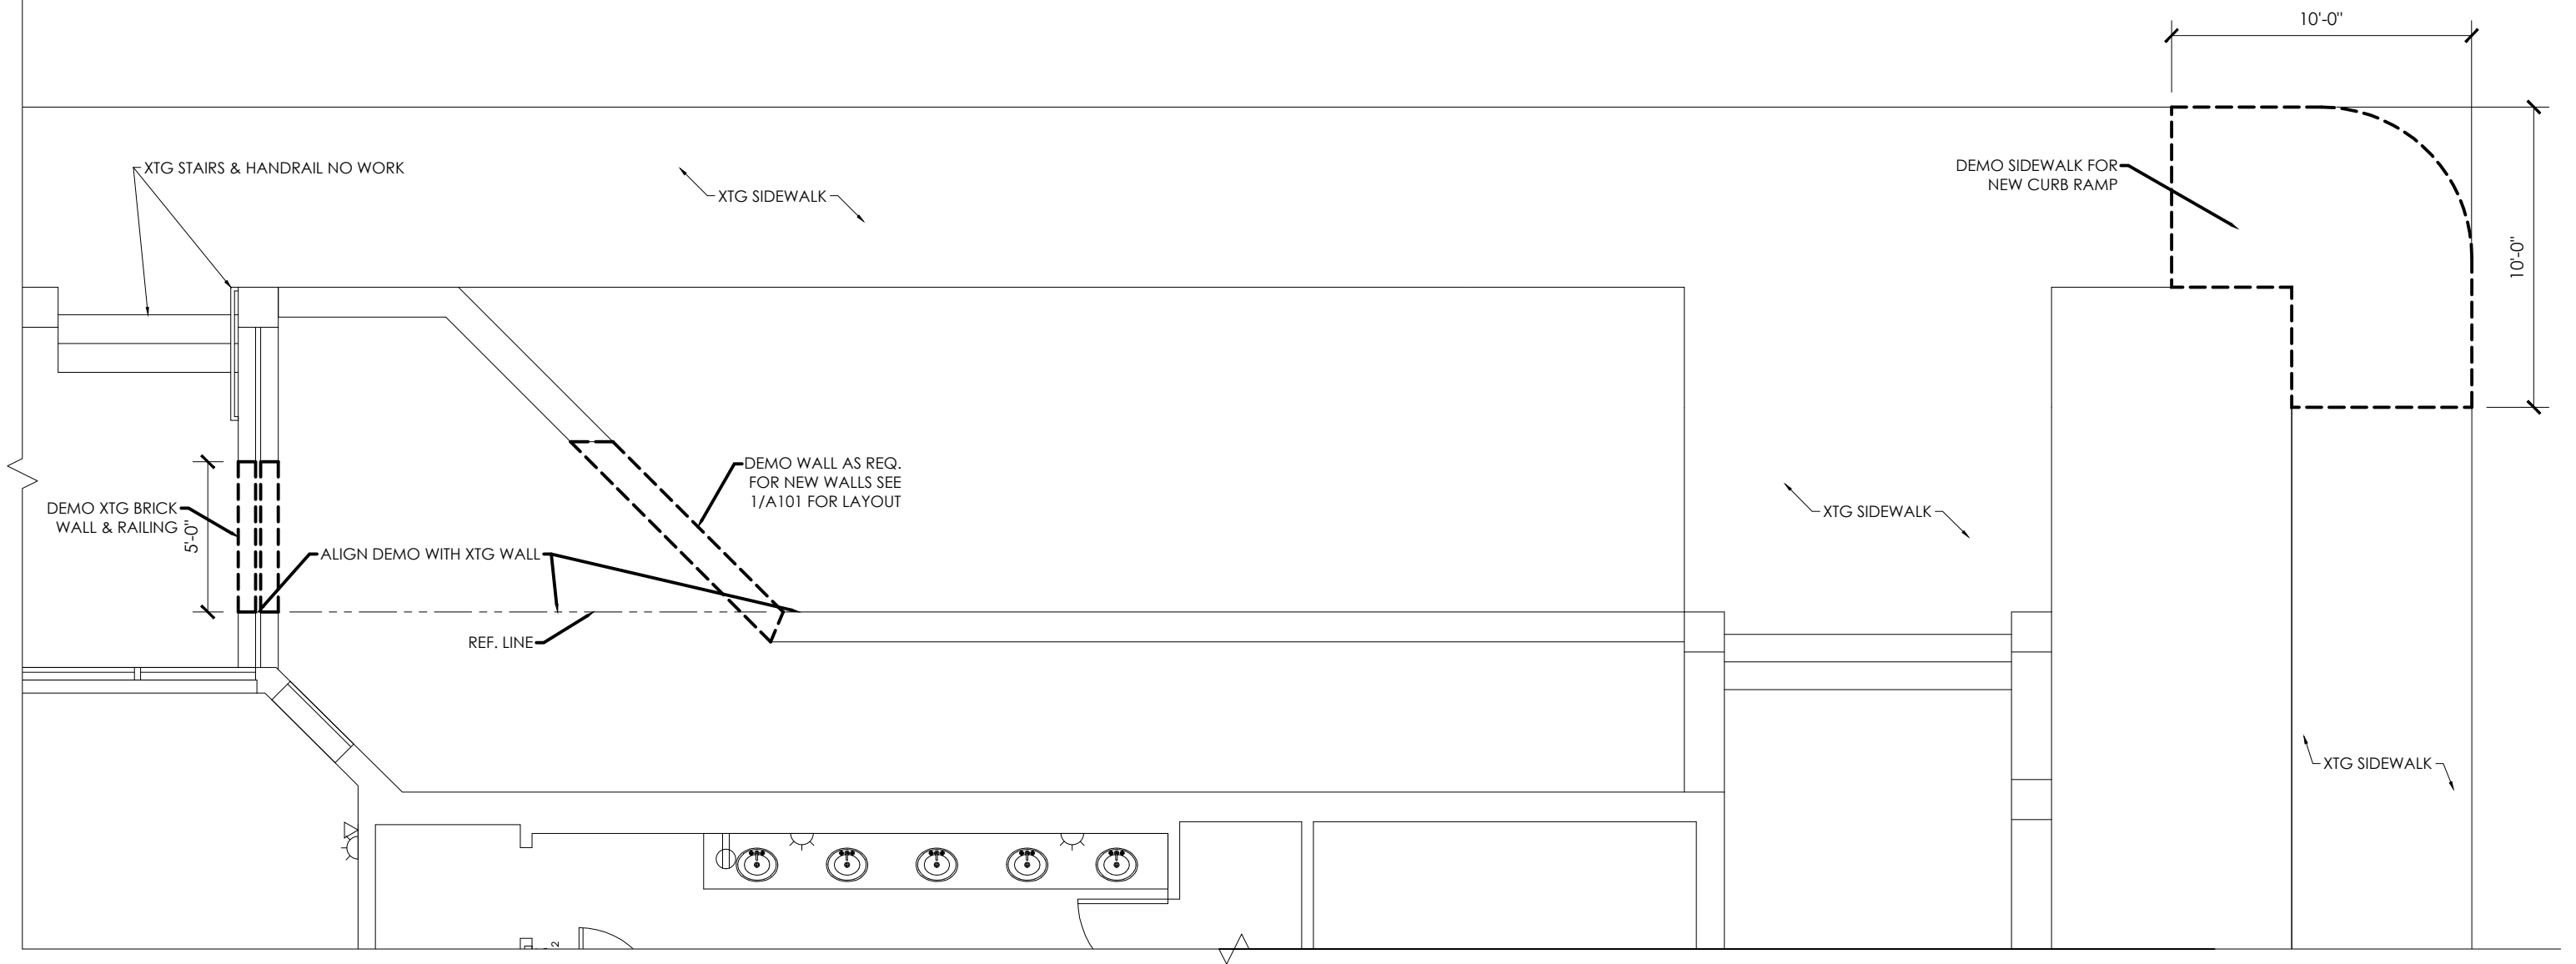


**1** DEMO PLAN @ RAMP  
3/16" = 1'-0"



INGLESIDE HOTEL RENOVATION PROJECT  
ADA RAMP PROJECT  
2810 GOLF ROAD  
PEWAUKEE, WI 53072

ISSUANCES:
CITY SUBMITTAL: 07/24/2018

PROJECT #: 170612.00
SHEET NUMBER
<b>A100</b>

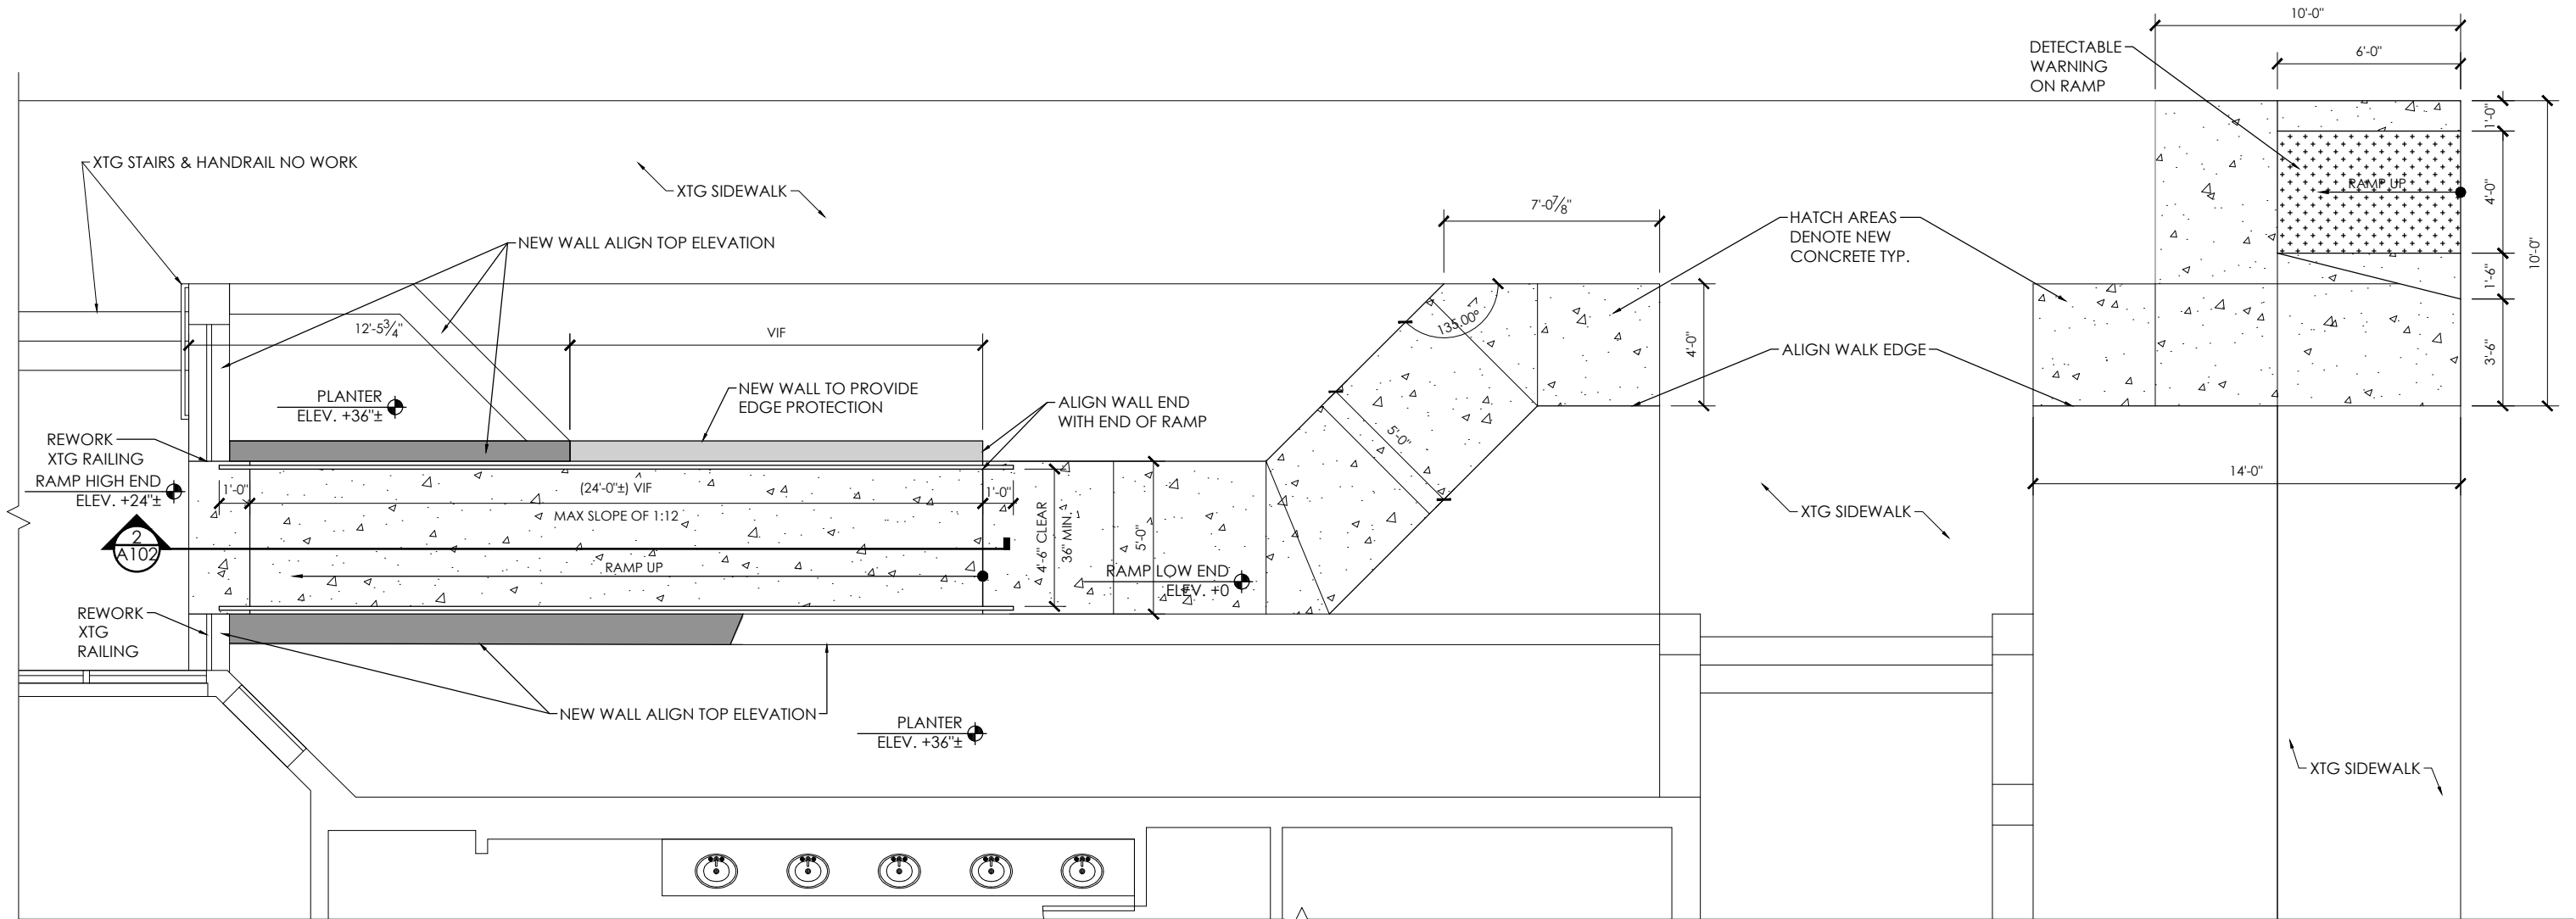

**1 FLOOR PLAN @ RAMP**  
 3/16" = 1'-0"




INGLESIDE HOTEL RENOVATION PROJECT  
 ADA RAMP PROJECT  
 2810 GOLF ROAD  
 PEWAUKEE, WI 53072

ISSUANCES:  
 CITY SUBMITTAL: 07/24/2018

PROJECT #: 170612.00  
 SHEET NUMBER

**A101**

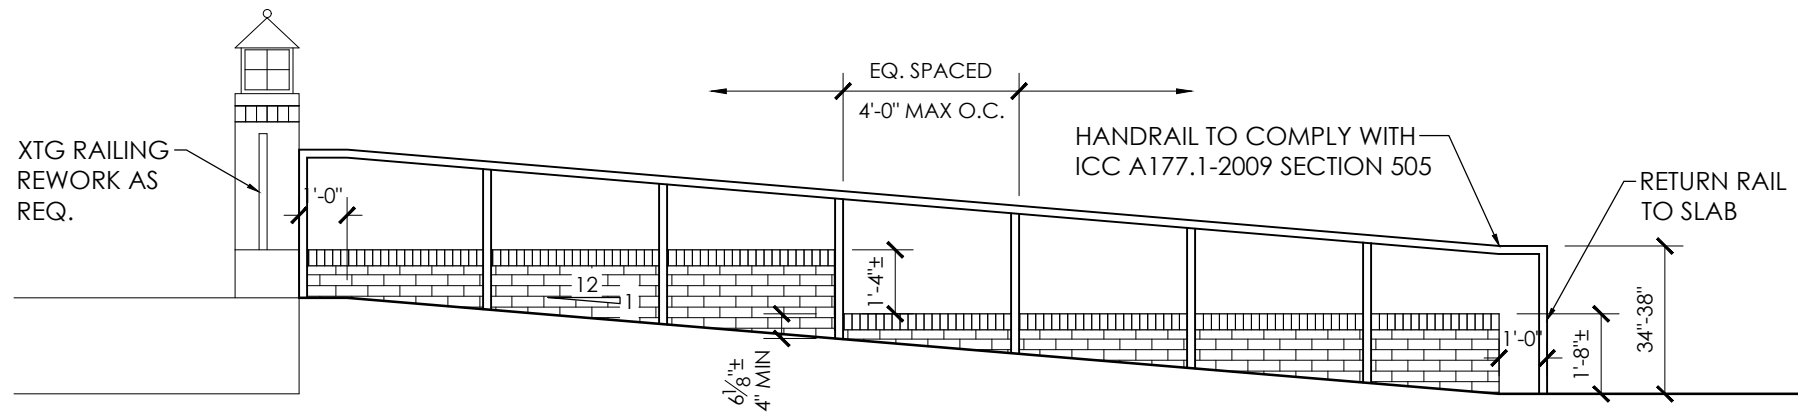

**1** SECTION @ RAMP  
 1/4" = 1'-0"



INGLESIDE HOTEL RENOVATION PROJECT  
 ADA RAMP PROJECT  
 2810 GOLF ROAD  
 PEWAUKEE, WI 53072


ISSUANCES:  
 CITY SUBMITTAL: 07/24/2018


PROJECT #: 170612.00  
 SHEET NUMBER

**A102**



**South Elevation**

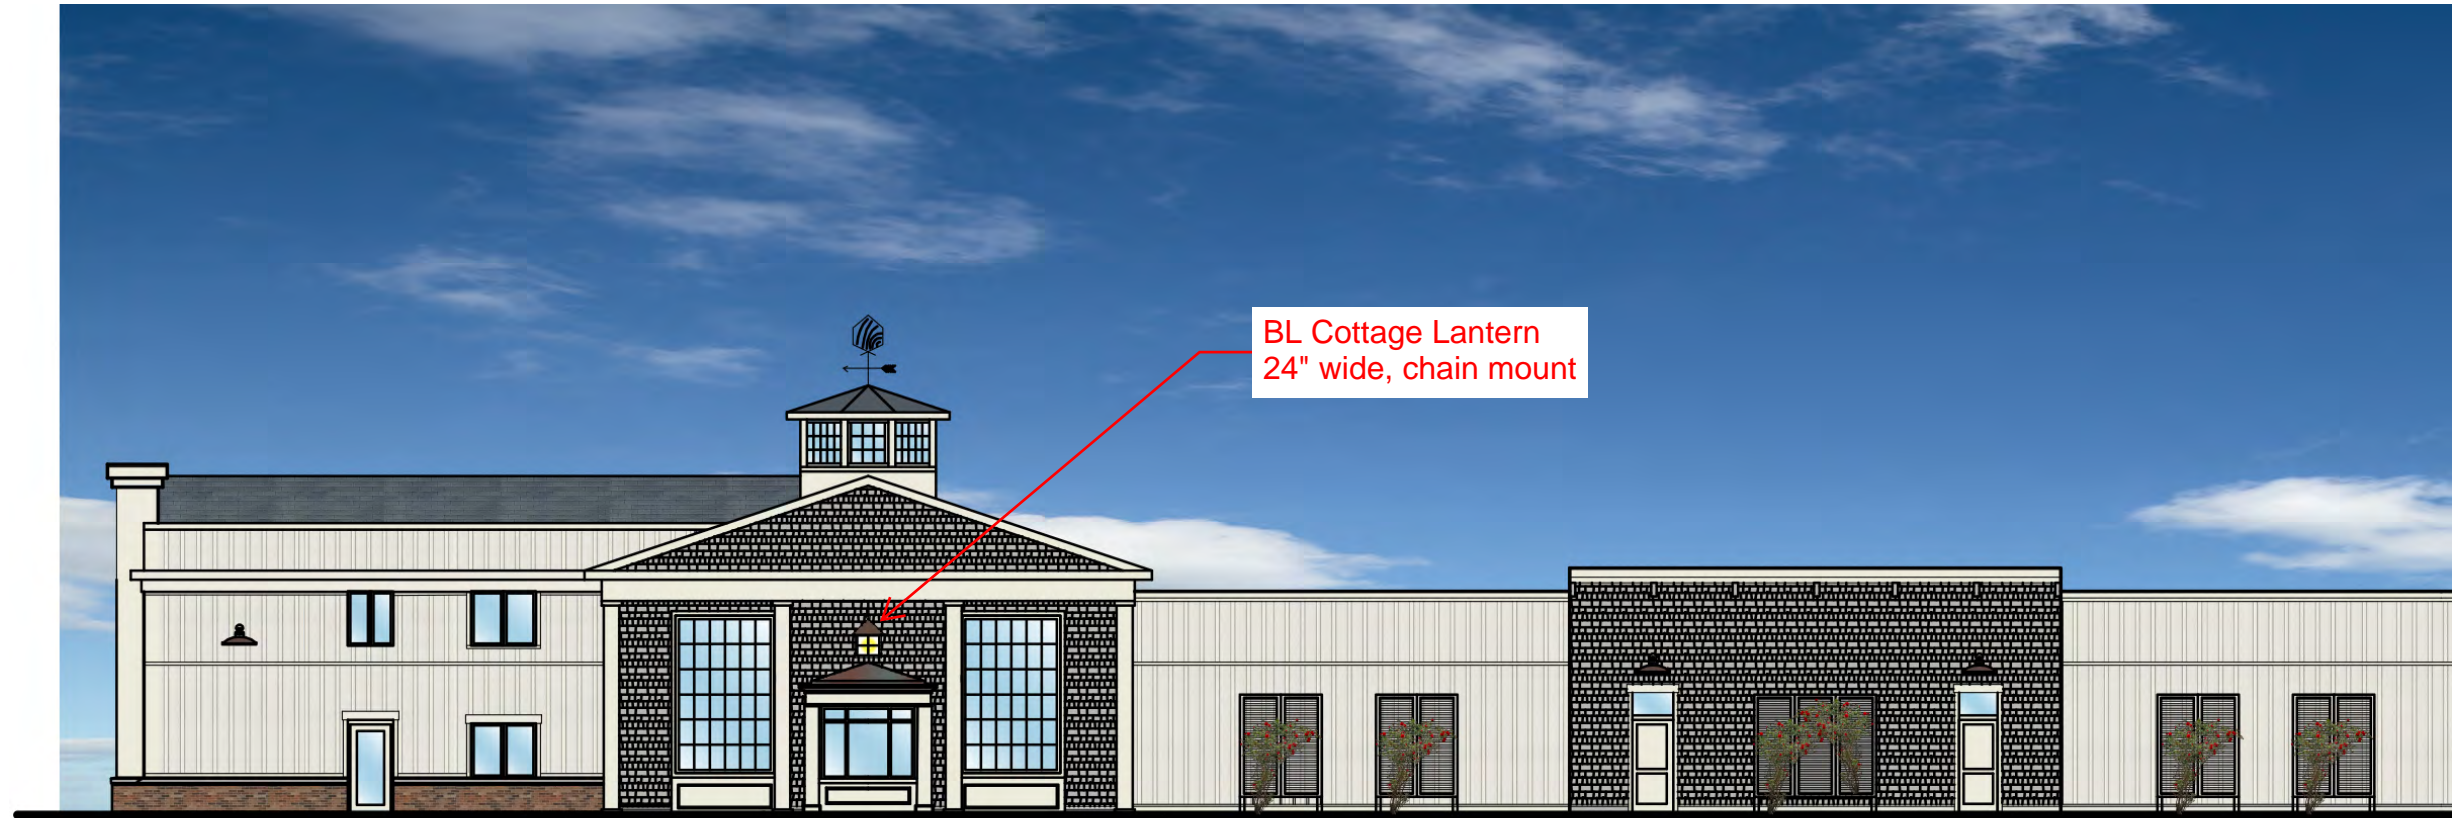

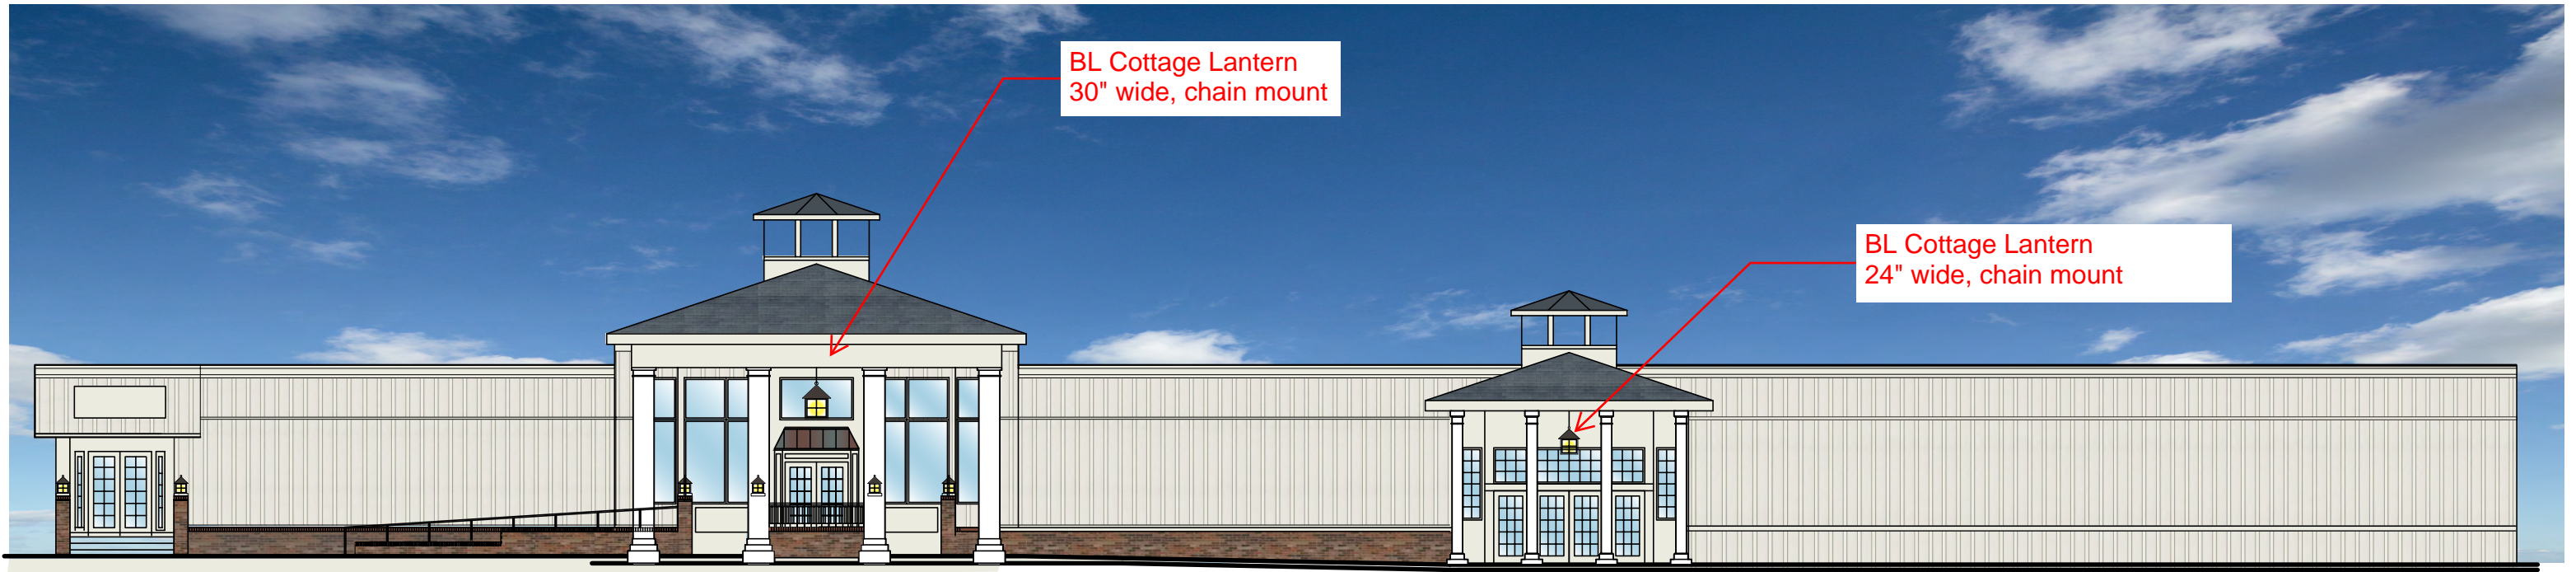

(6) Cottage lantern, window pane overlay, column mount 16" wide

Entry Gates

(4) Cottage lantern, window pane overly, column mount 16" wide



## East Elevation



(4) wall mounted wall sconces, carriage lantern  
EX-5106-a10, ( 6" width) Antique copper, cream glass.  
add support bracket

## West Elevation




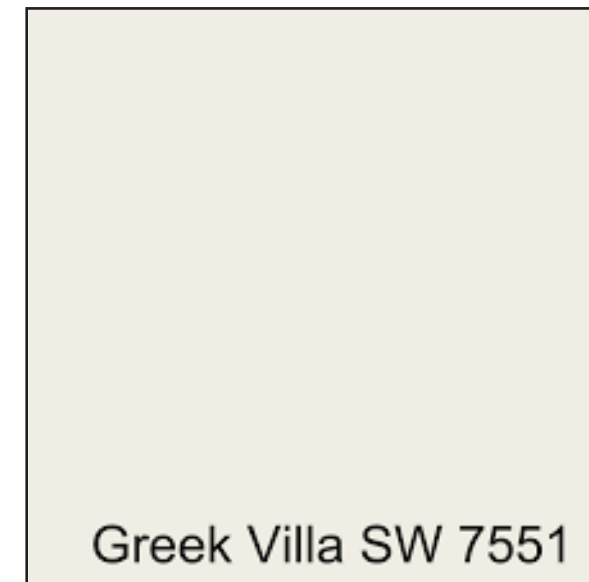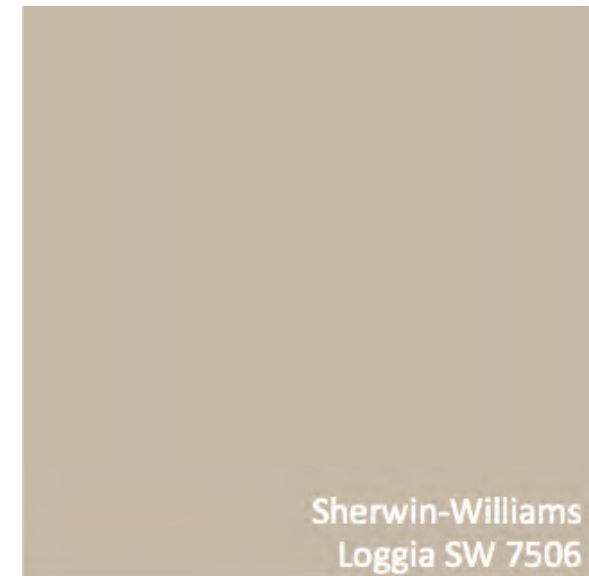

## Executive Club

## Exterior Inspiration

14 June 2018

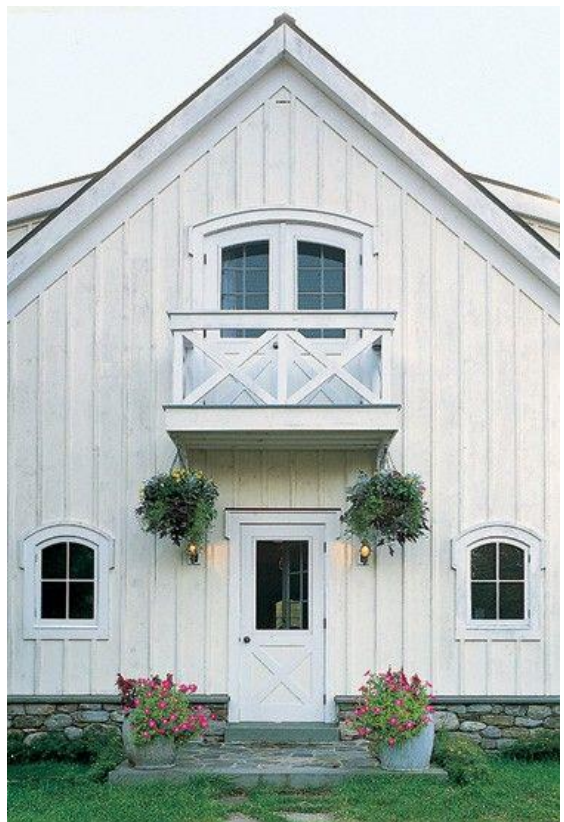



Exterior Inspiration



# Perfection Shingle



<https://lpcorp.com/products/exterior/siding-trim/products/perfection-shingle#secondaryNav>



Aged Copper Awning w/  
contemporary brackets



SW 7006  
**Extra White**  
Interior / Exterior  
Locator Number: 257-C1

Existing  
Windows,  
Copings,  
Trim &  
Columns

SW 7551  
**Greek Villa**  
Interior / Exterior  
Locator Number: 254-C1

Board & Batten

SW 7506  
**Loggia**  
Interior / Exterior  
Locator Number: 248-C2

Shingle

Exterior Materials



Homes Reflect Personality.

Whispers of  
Sophistication

Architectural Collection | Bahama & Raised Panel | Black 632



Authentic  
Hardware



Atlantic Shutter

<http://www.brosco.com/uploads/Literature/AtlPremShut/AtlanticPremiumShutters.html#4>



Bahama | Black 632

The Architectural Collection



Standard




Additional Rail



Additional Vertical Mullion

Exterior Materials

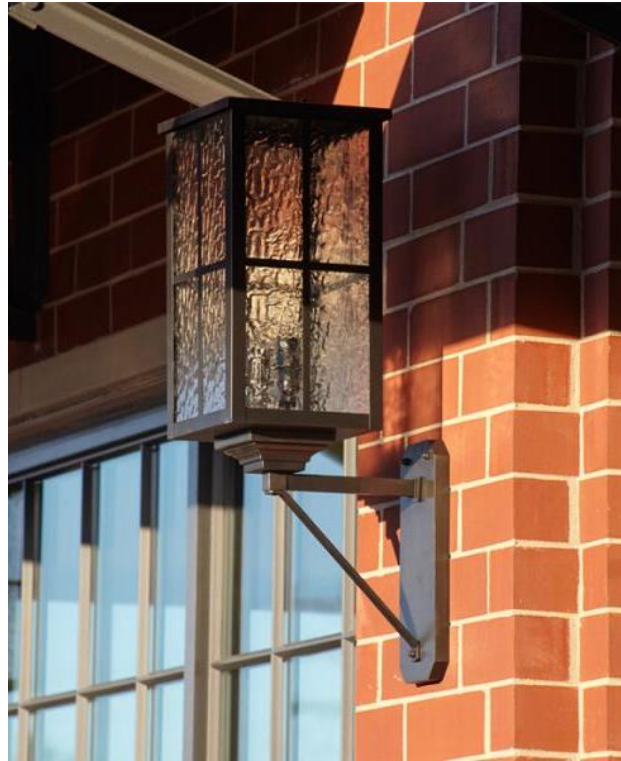


Bevolo Lighting  
Copper and Bronze 18" shade



Exterior Materials


Brass Light Gallery

Nickel Noir finish

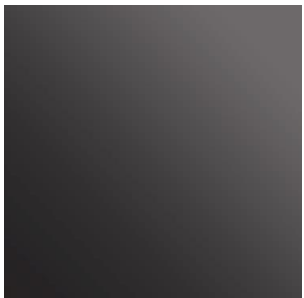



Saddle and Cycle Club with Eco-Priora pavers with Il Campo finish in Chicago

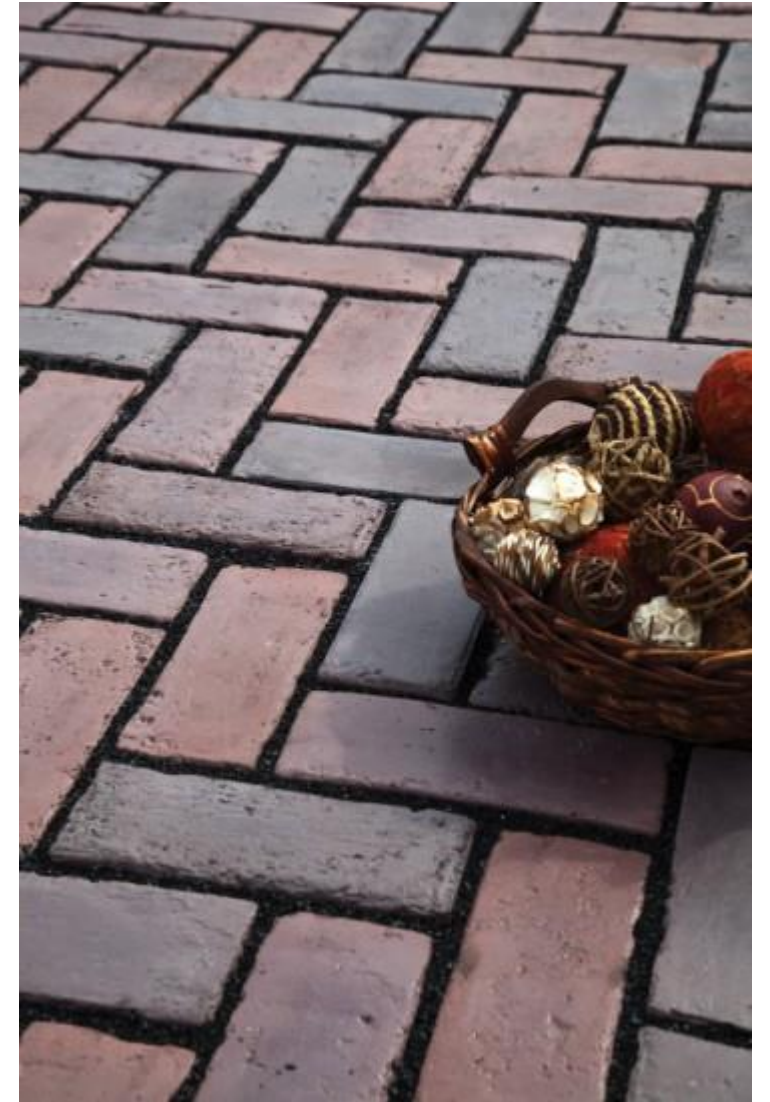

Town Hall

Unilock Concrete Pavers - Exterior Materials