

NORTH SIDE ELEVATION
1/4"=1'-0"

ROOF COVERED OPEN DECK FRONT ELEV.
WEST ELEVATION
1/4"=1'-0"

- FINISH NOTES
- METAL ROOF (PATINA GREEN)
 - ALUM. SOFFIT & FASCIA (EARTH TONE OFF-WHITE)
 - CEDAR WRAPPED WOOD COL.
 - CEDAR HANDRAIL
 - CEDAR 2x6 DECK


PROPOSED OUTDOOR DECK FOR:

RESTAURANT:
BROADWAY CAFE
LOCATED AT: BROADWAY &
HARTWELL AVE
WAUKESHA WI

PROFESSIONAL OF RECORD:

DESIGNER:
JIM MELLA & ASSOC.
909 BLACKSTONE AVE
WAUKESHA WI. 53186
262-548-9797

BUILDER:

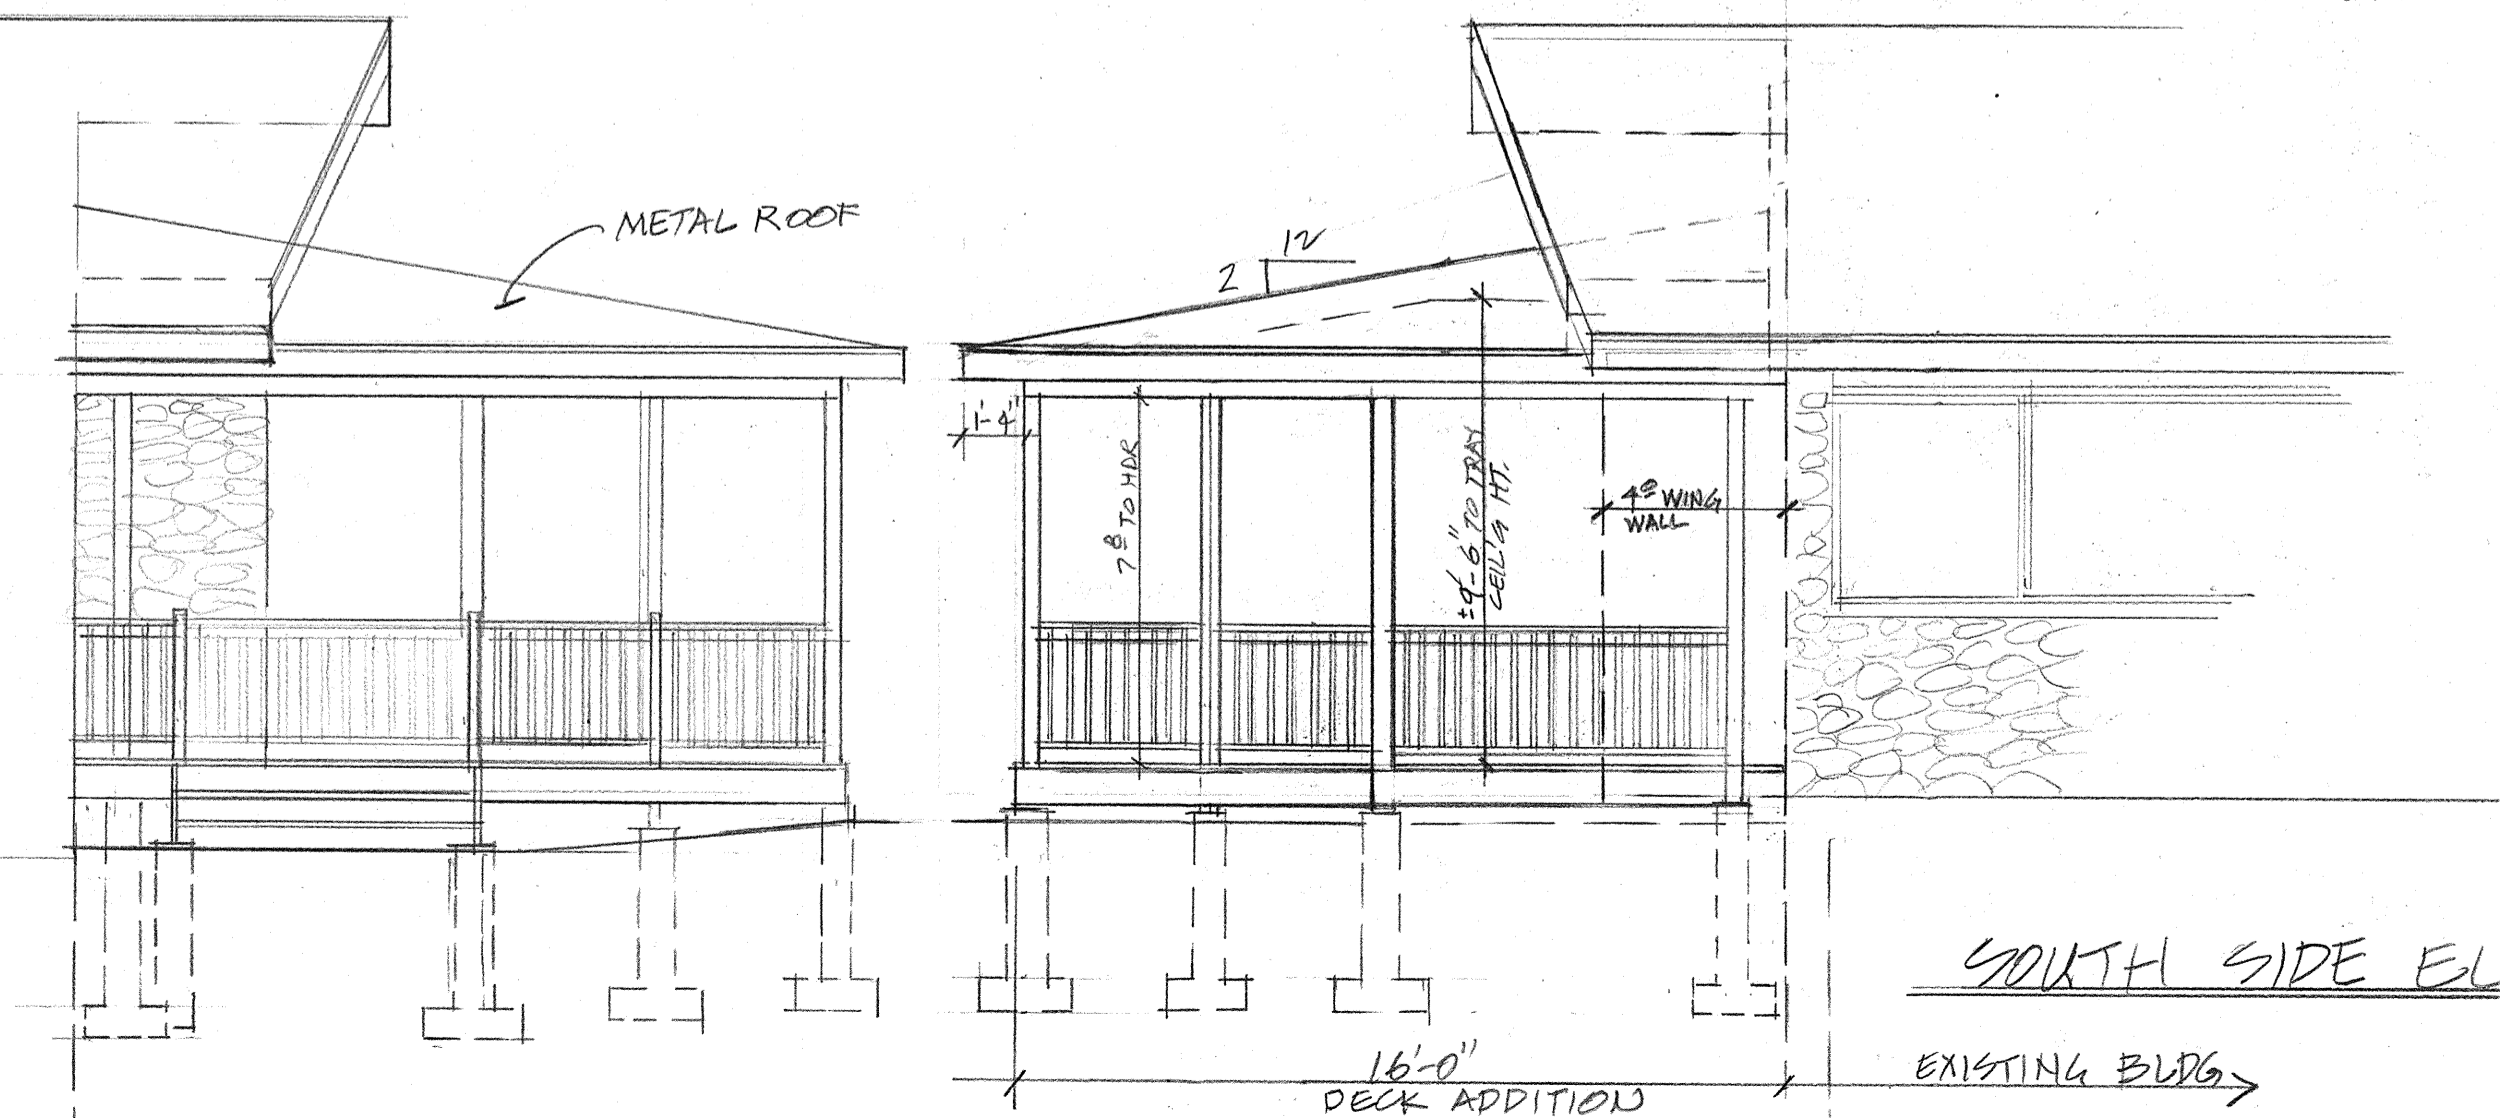

SOUTH SIDE ELEVATION
1/4"=1'-0"