



eppstein uhen : architects

milwaukee 333 East Chicago Street
Milwaukee, Wisconsin 53202
414.271.5350

madison 309 West Johnson Street, Suite 202
Madison, Wisconsin 53703
608.442.5350

des moines 699 Walnut Street, Suite 400
Des Moines, Iowa 50309
515.724.5840

denver 1899 Wynkoop Street, Suite 300
Denver, Colorado 80202
303.595.4500

PROJECT INFORMATION


**WAUKESHA
MEMORIAL
HOSPITAL - NORTH
WING
RENOVATIONS**

**D 725 AMERICAN
AVENUE,
WAUKESHA, WI
53188**

ISSUANCE AND REVISIONS

DATE	DESCRIPTION
12/20/2018	PLAN COMMISSION SUBMITTAL

KEY PLAN

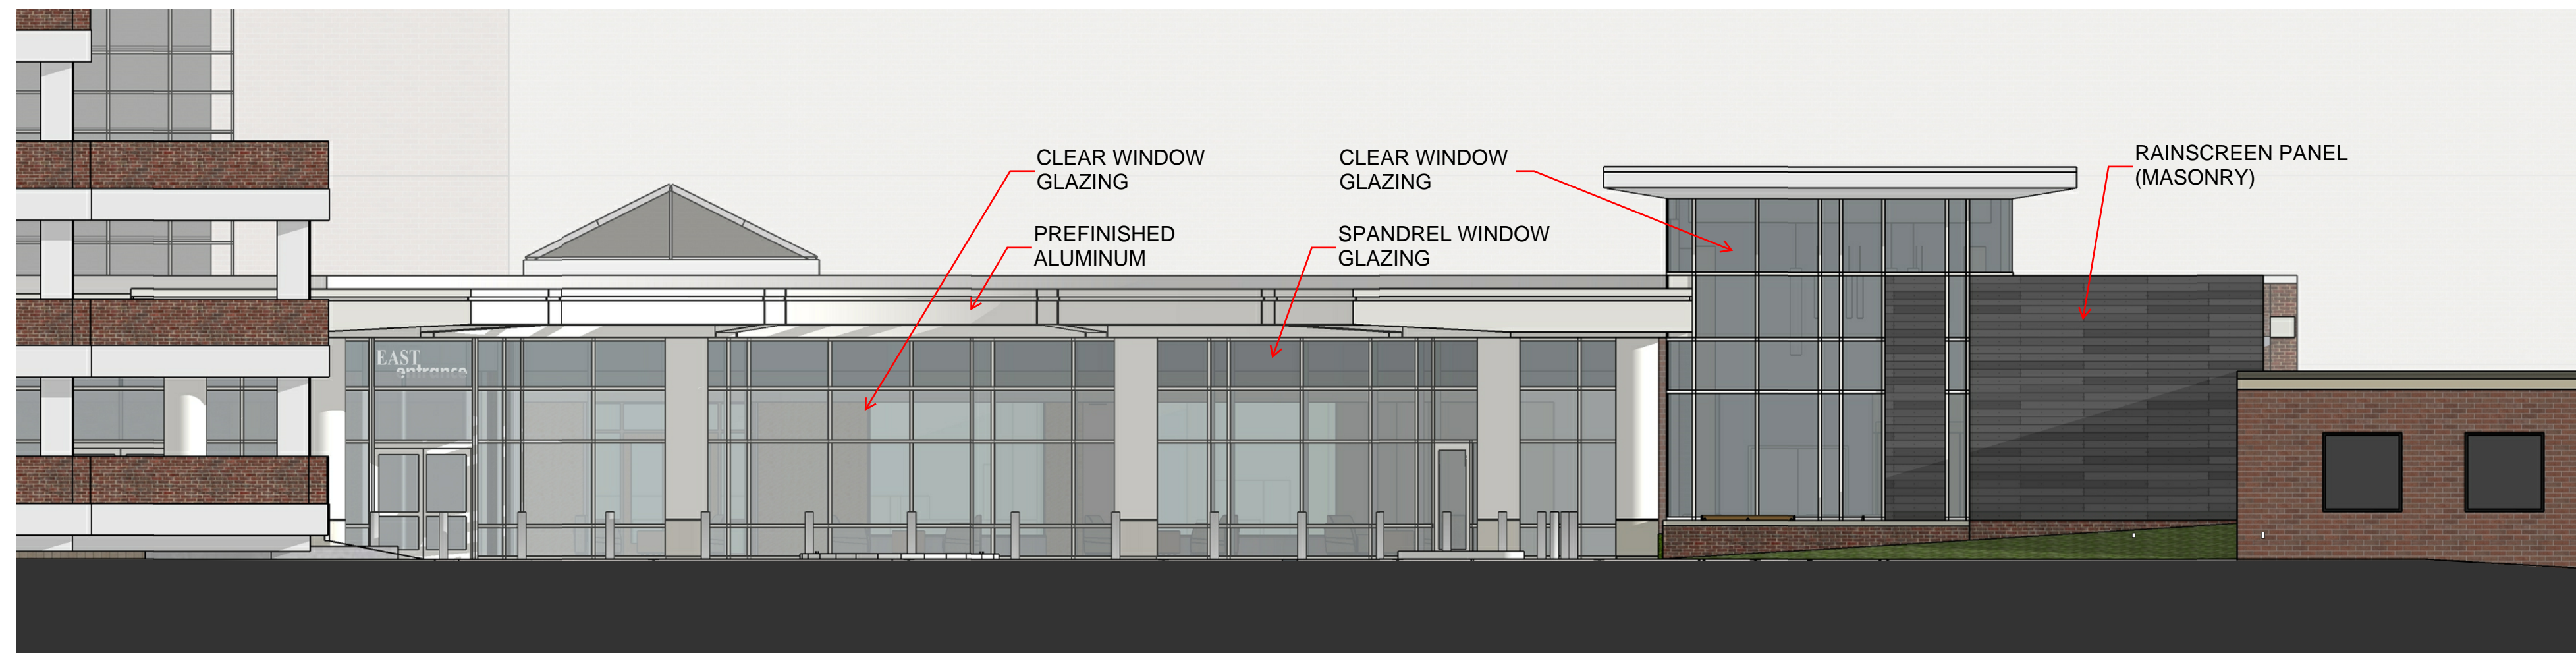

North Elevation



West Elevation

SHEET INFORMATION

**PROGRESS DOCUMENTS
NOT FOR CONSTRUCTION**

These documents reflect progress and intent and may be subject to change, including additional detail. These are not final construction documents and shall not be used for final bidding or construction-related purposes.

PROJECT MANAGER RK

PROJECT NUMBER 418190

EXTERIOR
ELEVATIONS

DE200