



PROPOSED FRONT ELEVATION  
1/16" = 1'-0" 1

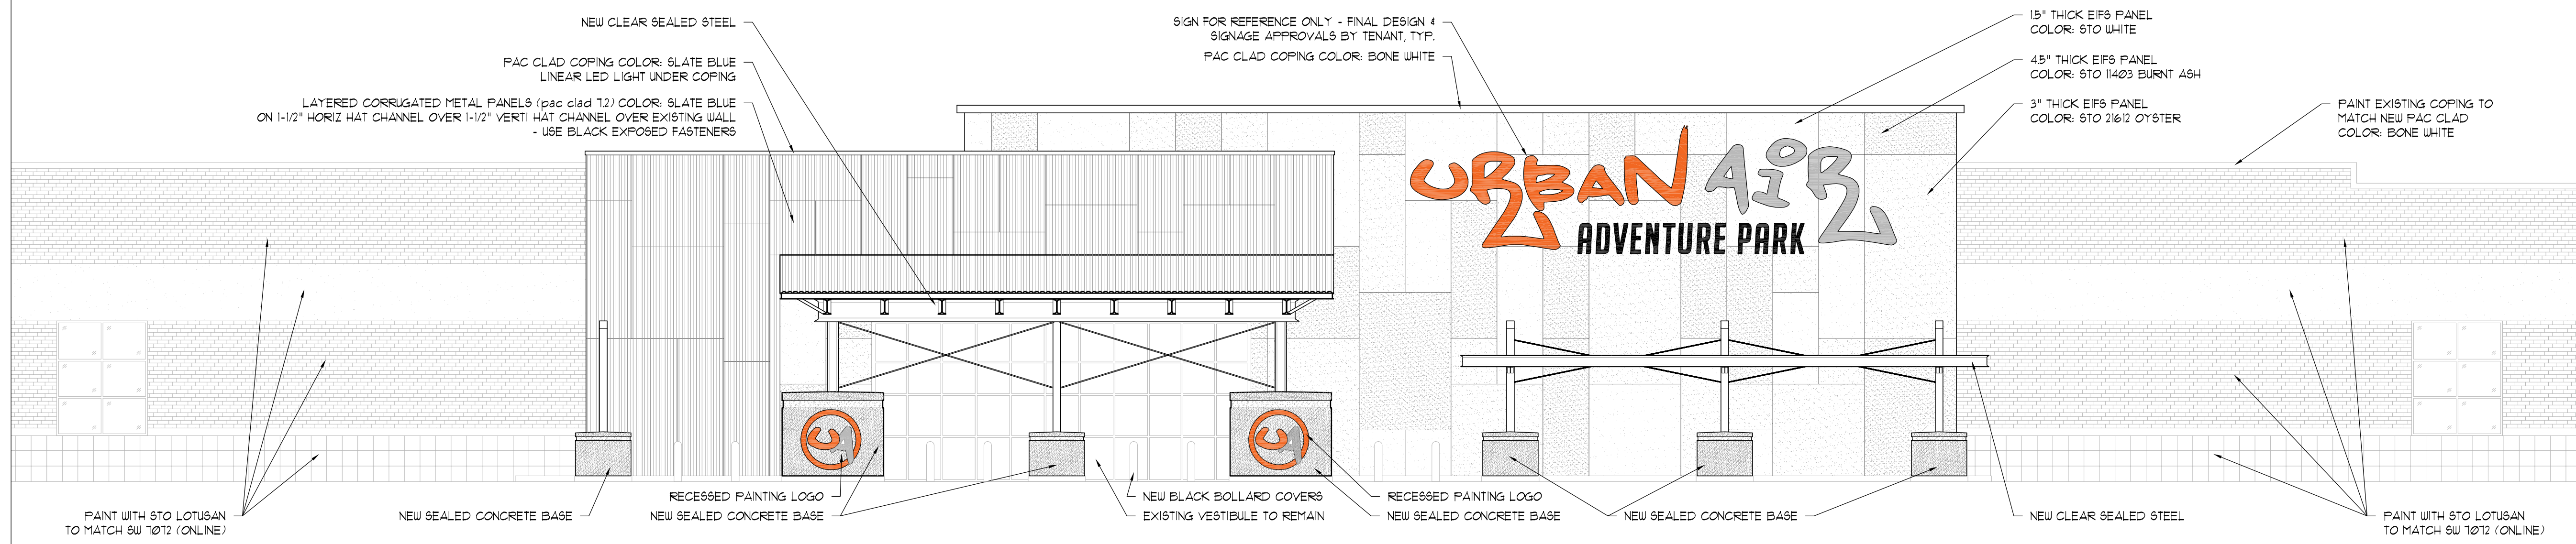


PROPOSED ENTRY ELEVATION  
1/8" = 1'-0" 1

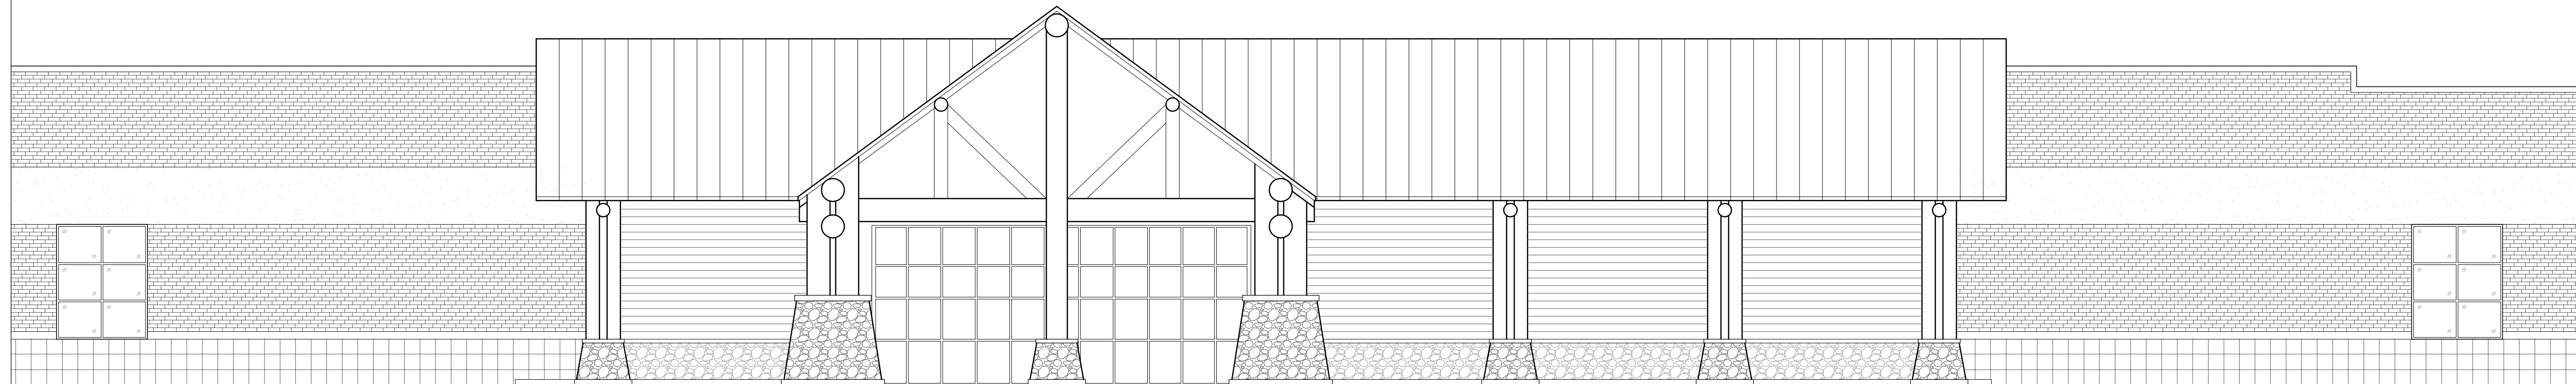

EXISTING ENTRY ELEVATION  
1/8" = 1'-0" 1

COPYRIGHT LOGIC DESIGN & ARCHITECTURE, INC. (LDA), 2019. ALL RIGHTS RESERVED. THIS DRAWING IS NOT TO BE REPRODUCED, CHANGED, COPIED OR ASSIGNED TO ANY THIRD PARTY IN ANY FORM OR MANNER WITHOUT FIRST OBTAINING THE EXPRESSED WRITTEN PERMISSION OF LDA. THE CLIENT AGREES TO INDEMNIFY AND HOLD THE DESIGNER/ARCHITECTS/CORP. HARMLESS FROM ANY DAMAGES, LIABILITY, OR COST, INCLUDING ATTORNEY'S FEES AND COSTS OF DEFENSE ARISING FROM ANY CHANGES OR ALTERATIONS MADE BY ANYONE OTHER THAN THE LDA, OR FROM ANY REUSE OF THE DRAWINGS OR DATA WITHOUT THE PRIOR WRITTEN CONSENT OF LDA.

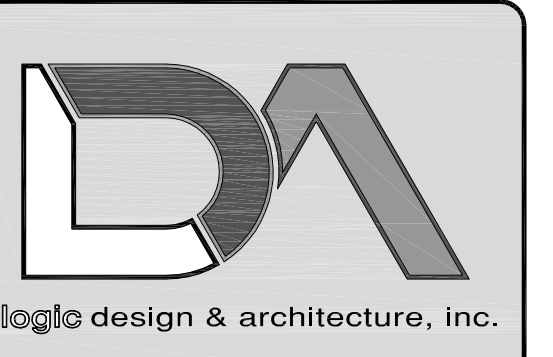

LogicDA.com | 414.909.0080  
Project Manager: AJS  
Job Number: 18-061

Additional Info	
<b>URBAN AIR ADVENTURE PARK</b>	
Project Name	
<b>Tenant Buildout for:</b> <b>Urban Air Waukesha</b> 2440 East Moreland Blvd Waukesha WI	
Dates/Revisions	
07.21.19	CONCEPT ELEVATION
08.09.19	PC SUBMITTAL
Drawing Title	
<b>CONCEPT ELEVATION</b> <b>OPTION 1</b>	
<b>A2.1</b>	

- PRELIMINARY -  
NOT FOR CONSTRUCTION