




NORTH ELEVATION

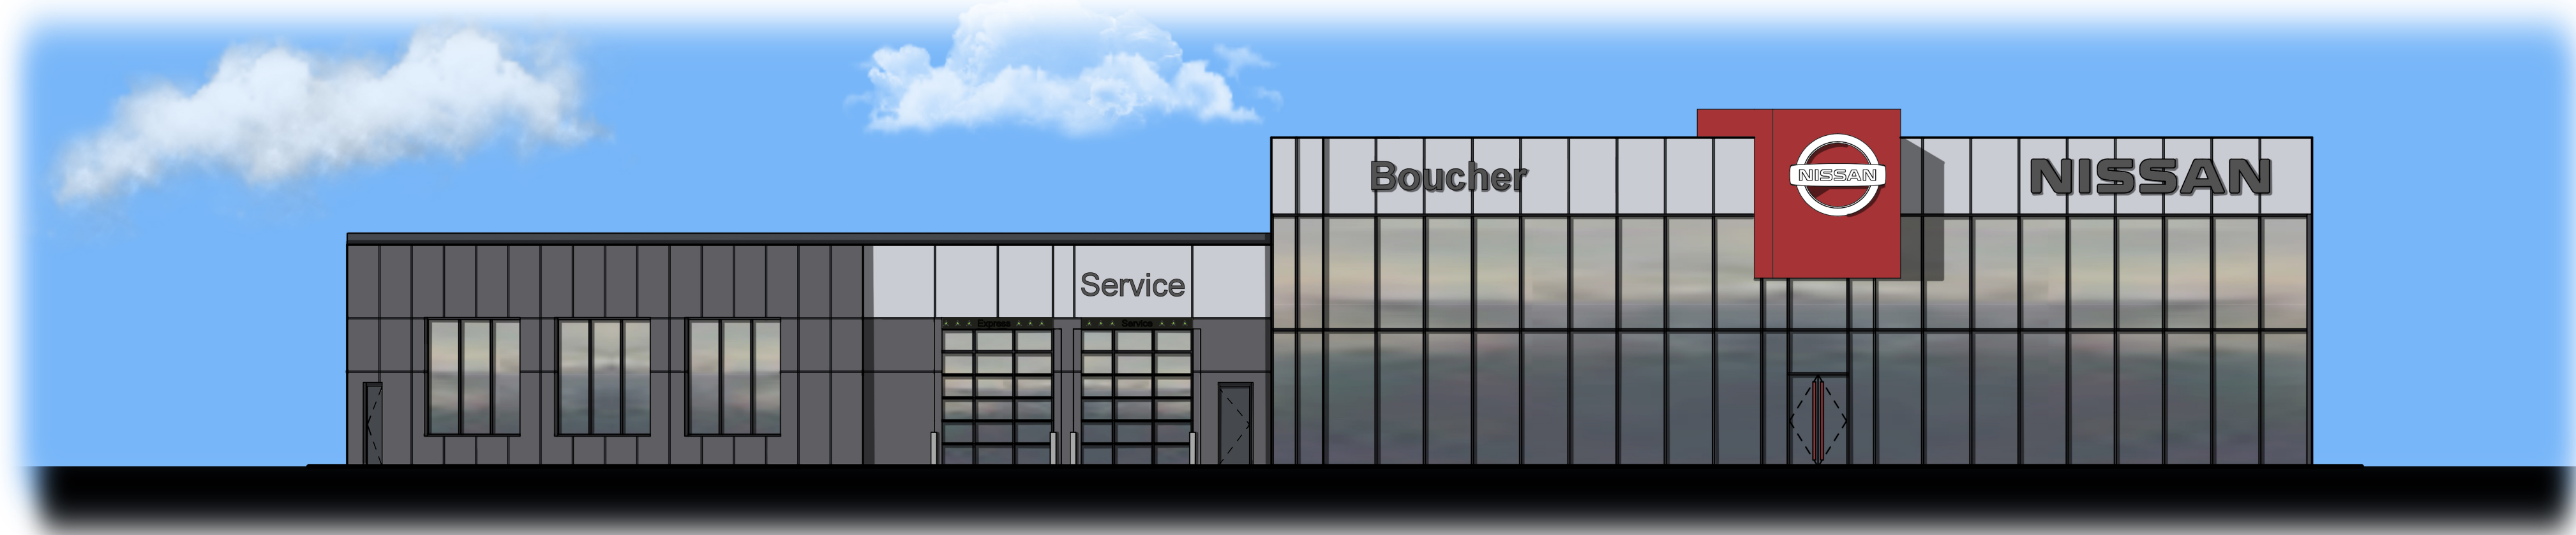

EAST ELEVATION

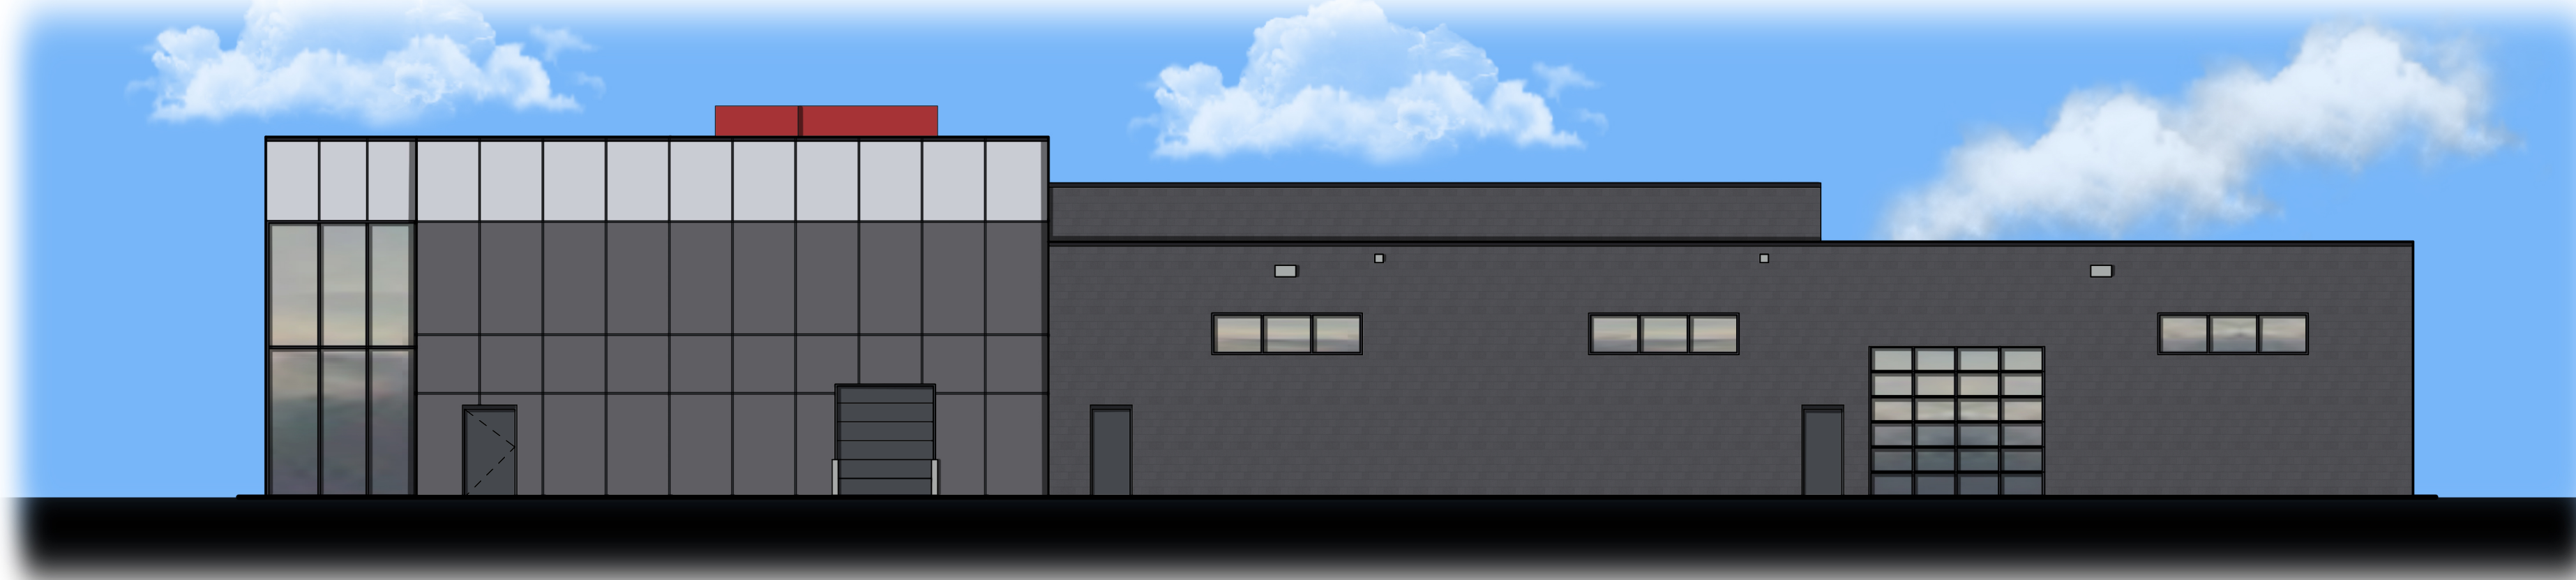


WEST ELEVATION

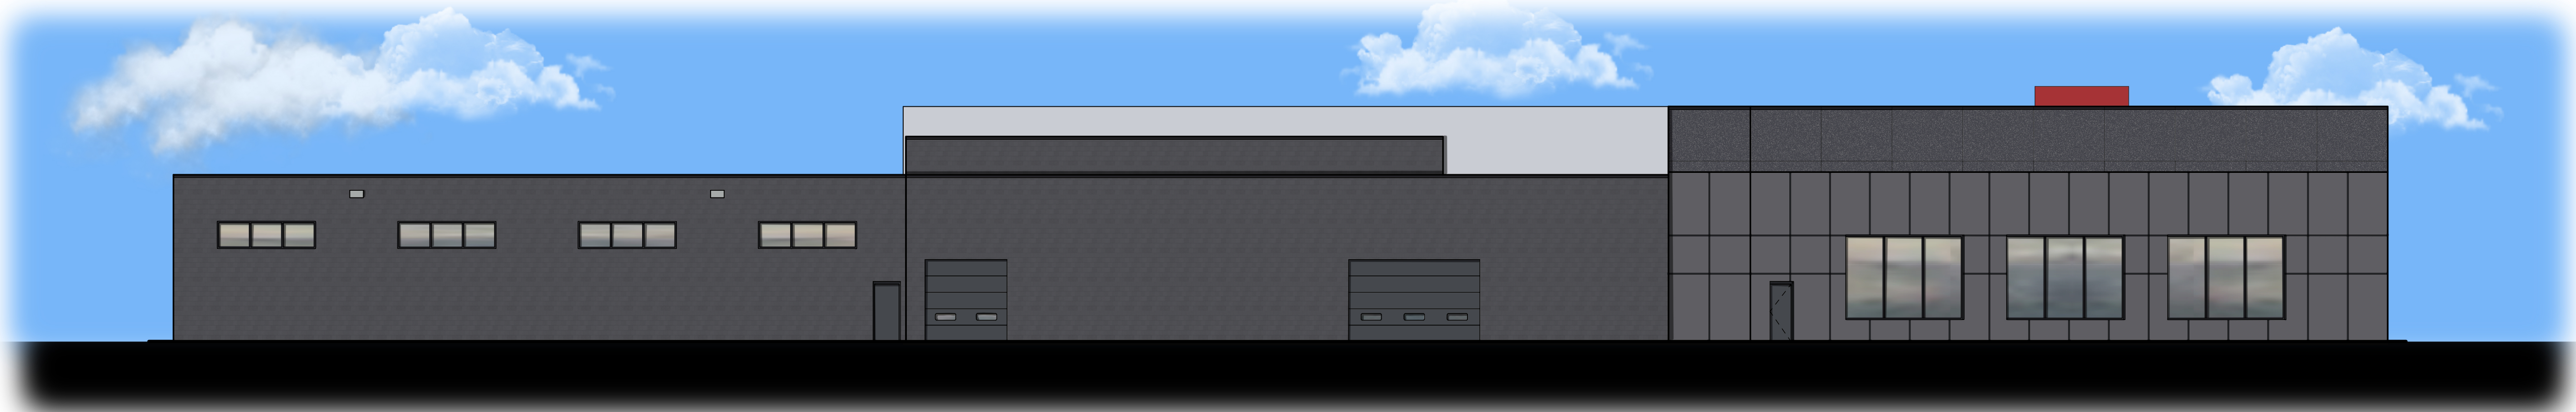

SOUTH ELEVATION

BOUCHER NISSAN WAUKESHA

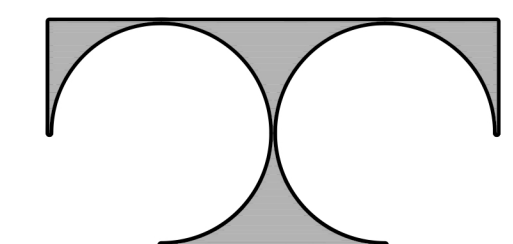

TDI ASSOCIATES, INC.
ARCHITECTURE & PLANNING
25217 SOUTH WIND LAKE ROAD
WIND LAKE, WISCONSIN 53185
PHONE 262-469-2530

JUNE 19th, 2024