ENGINEERS



PROJECT NAME
FISHER BARTON GROUP (ACCURATE SPECIALTIES INC.)
PROJECT DESCRIPTION

STREET ADDRESS
570 Bluemound Road

CITY/ STATE / ZIP Waukesha, WI 53188

ALL WORK TO BE COMPLETED AS SHOWN, AND IN ACCORDANCE WITH THE LATEST EDITION OF THE MSI GENERAL MASTER SPECIFICATION

ARCHITECTS

SITE PLAN LEGEND

OPTION 02


C101-D

P13417







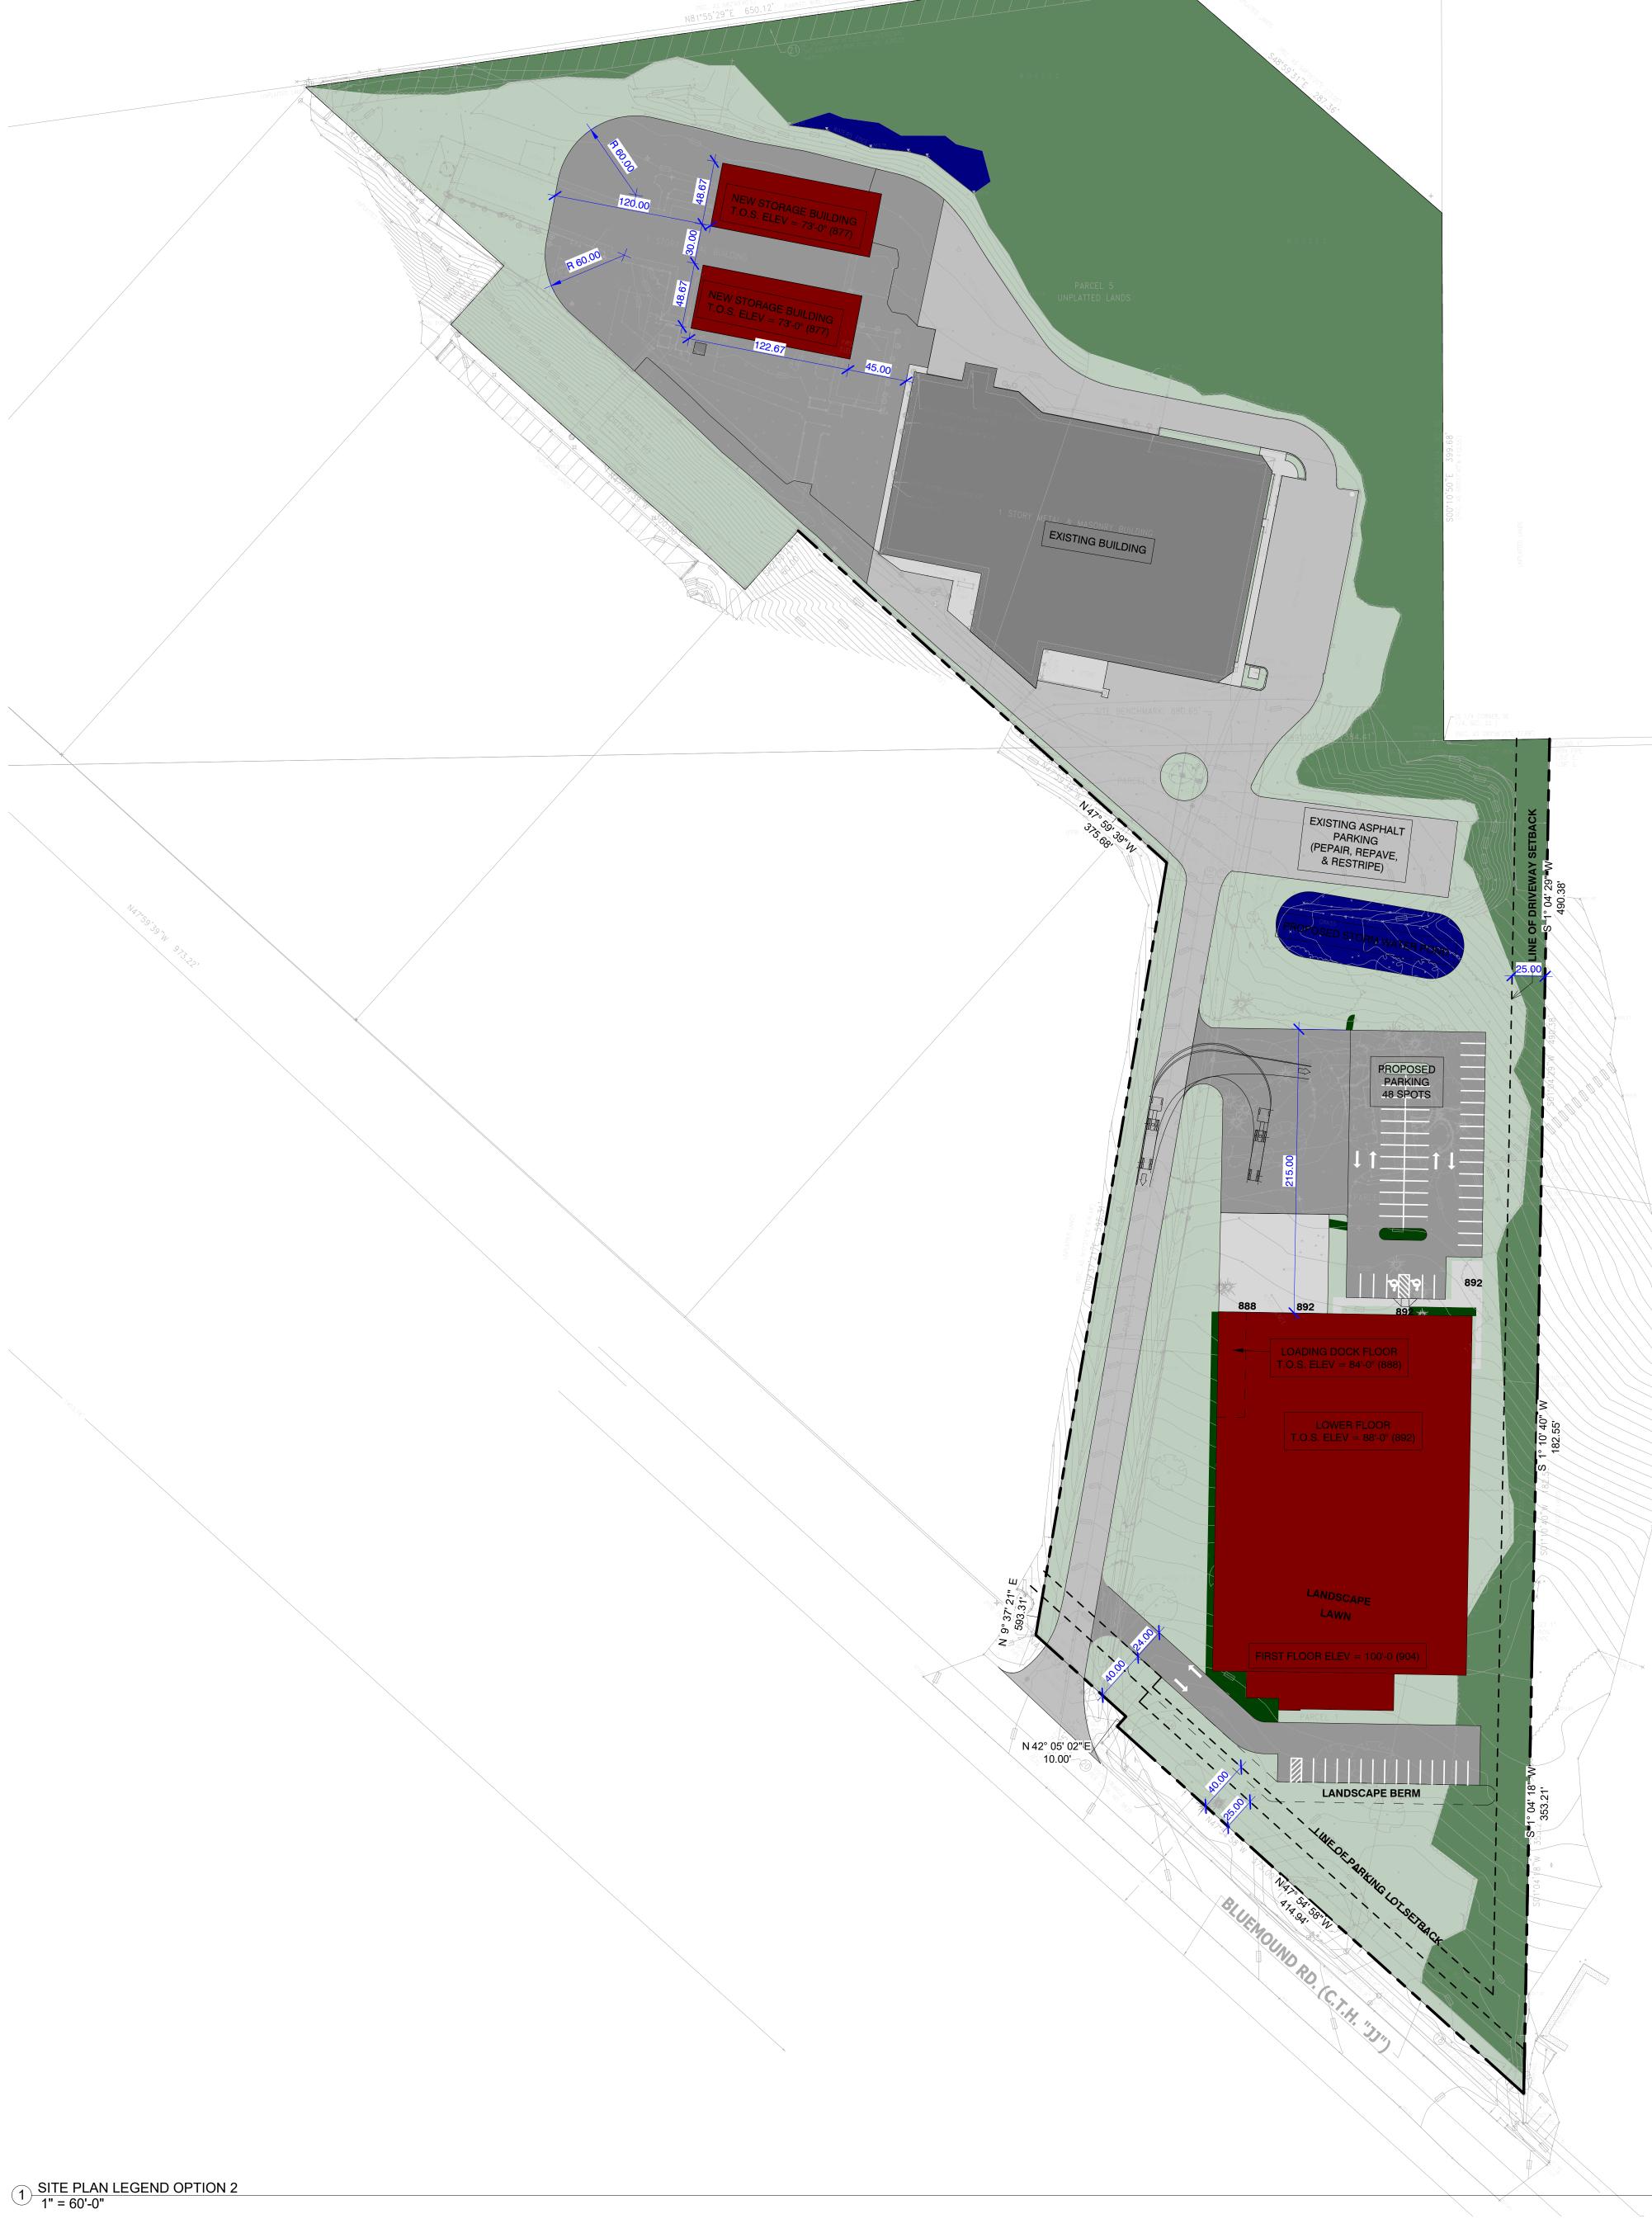

INTERSTATE "94"

