




Northview Road Phase 1 Sidewalk Limits

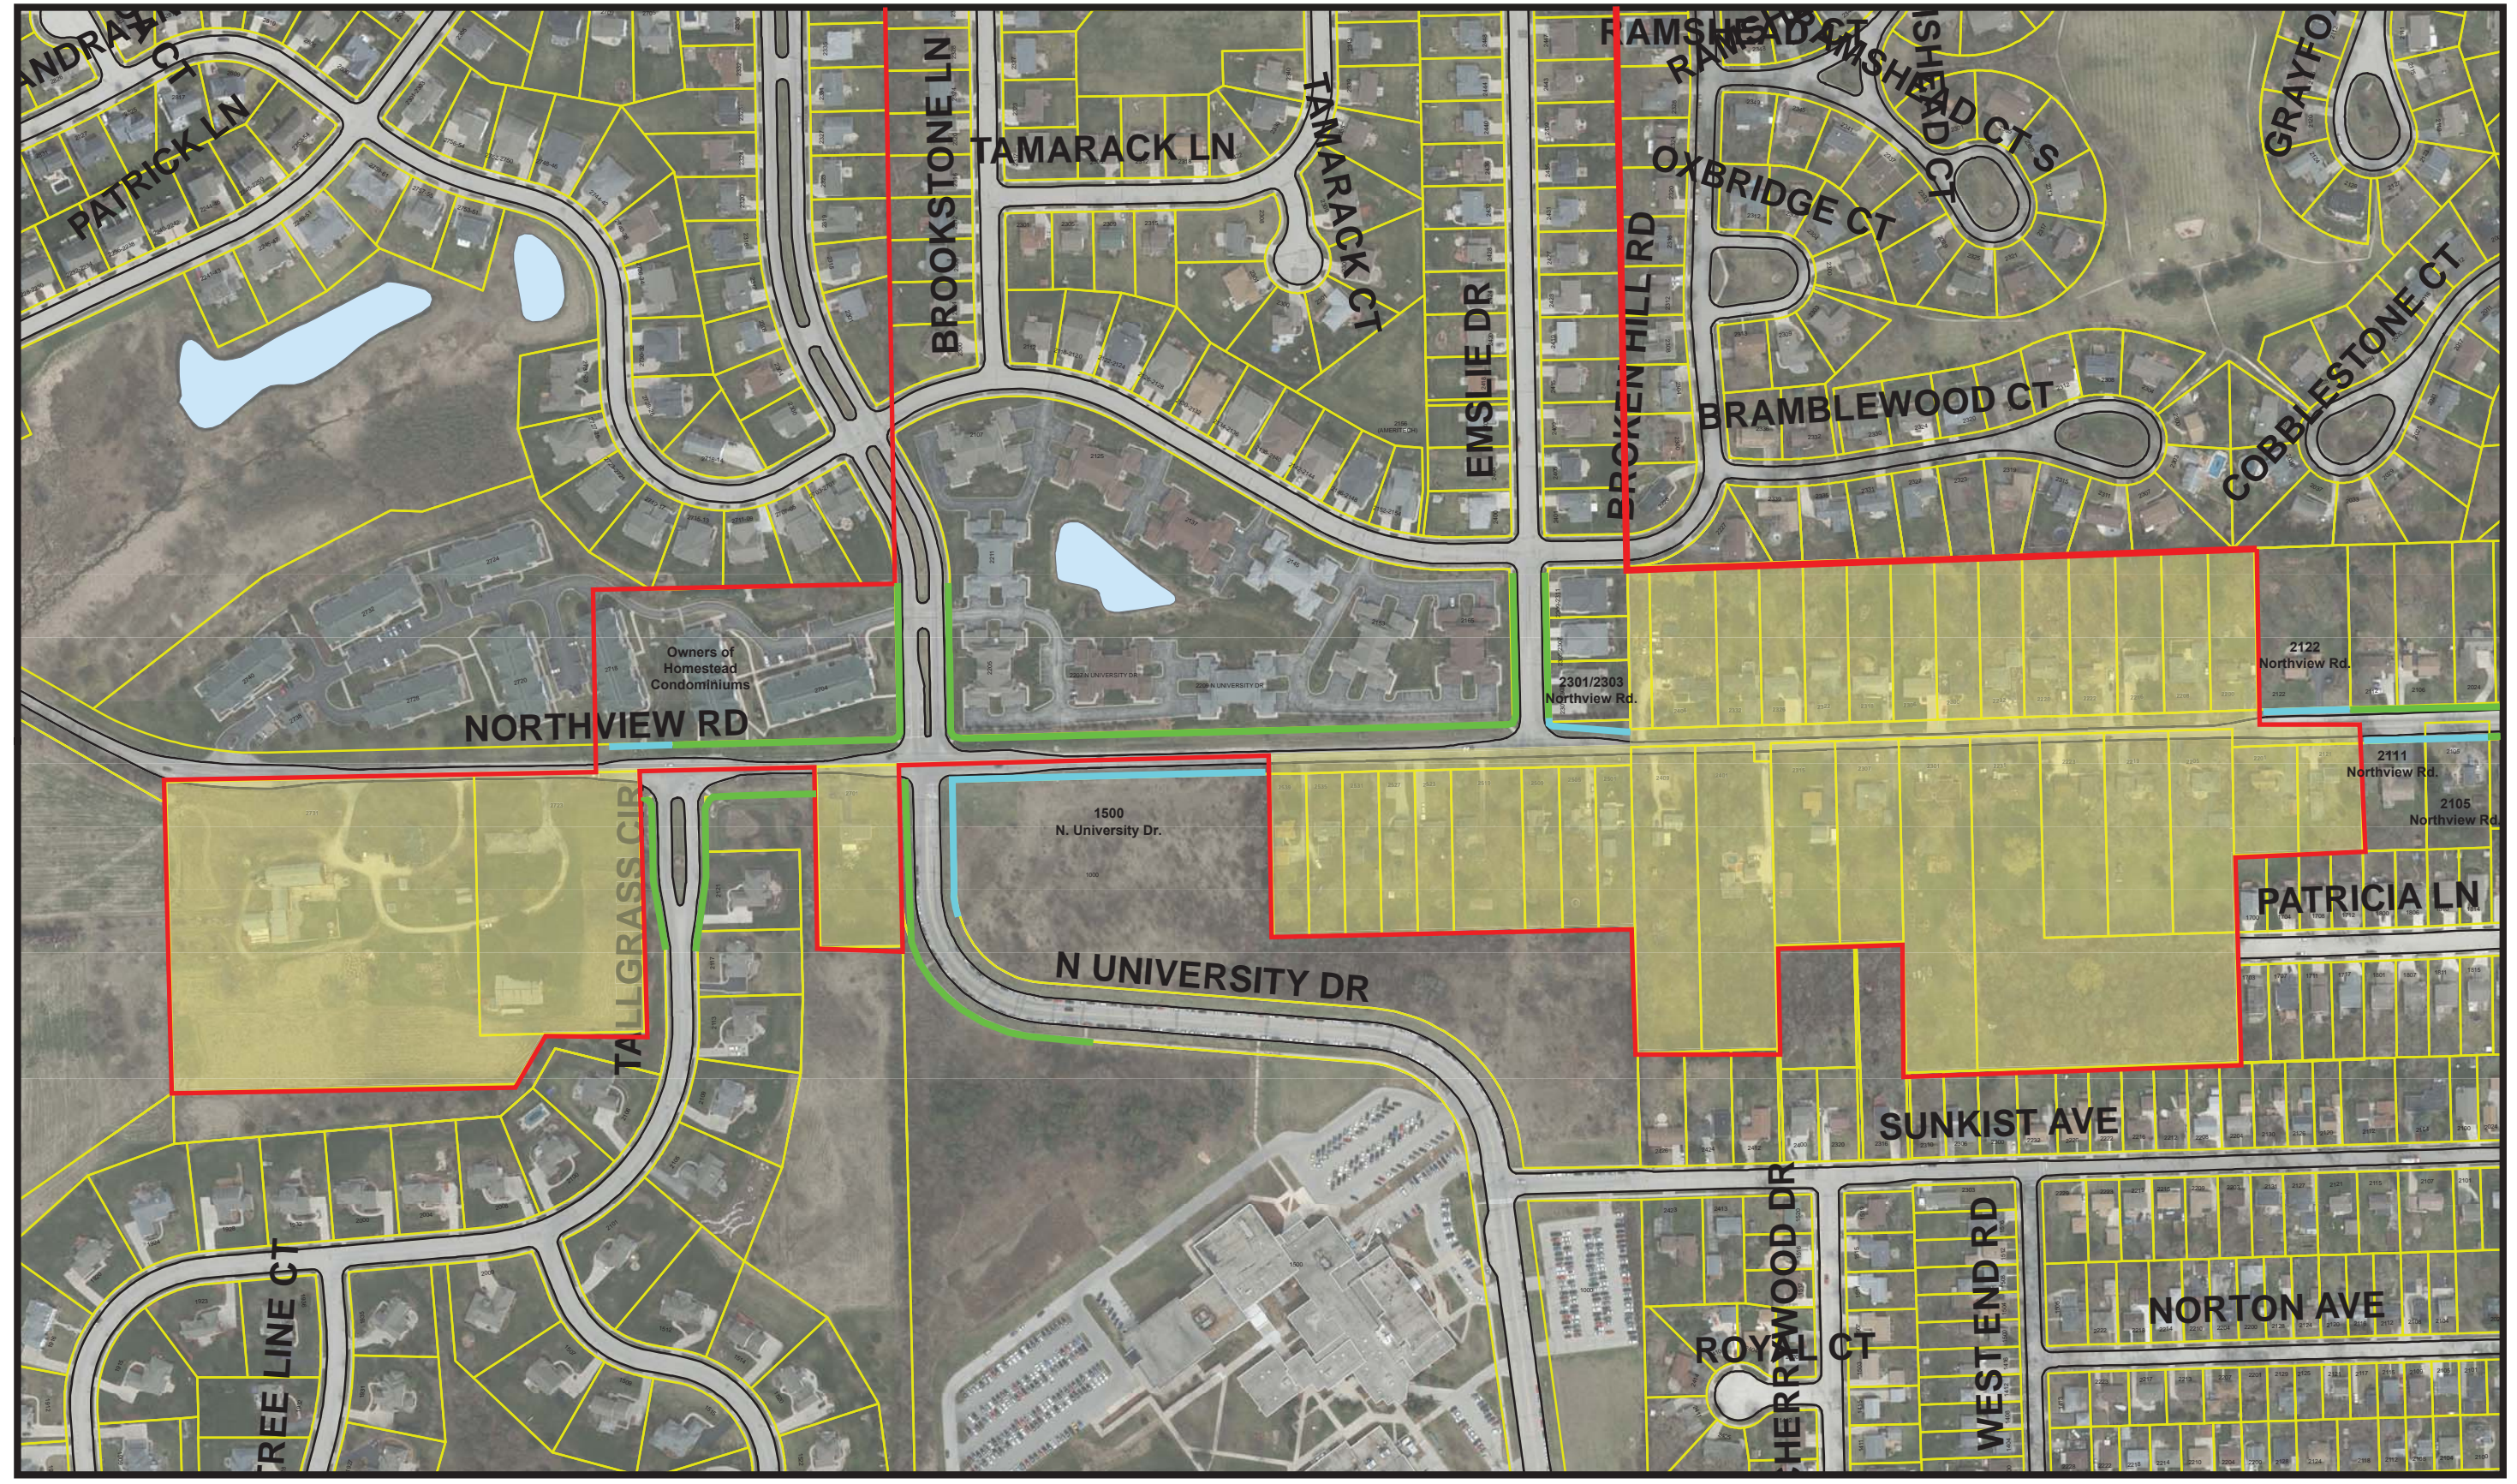


LEGEND

 Existing Sidewalk Locations

 Northview Rd. Phase 1 Proposed Sidewalk Assessment Locations


 BAA Limits

 BAA Properties Subject to Petition

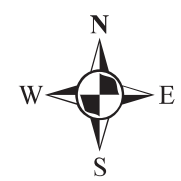

1 inch = 300 feet

Northview Road - Phase 1 Overview

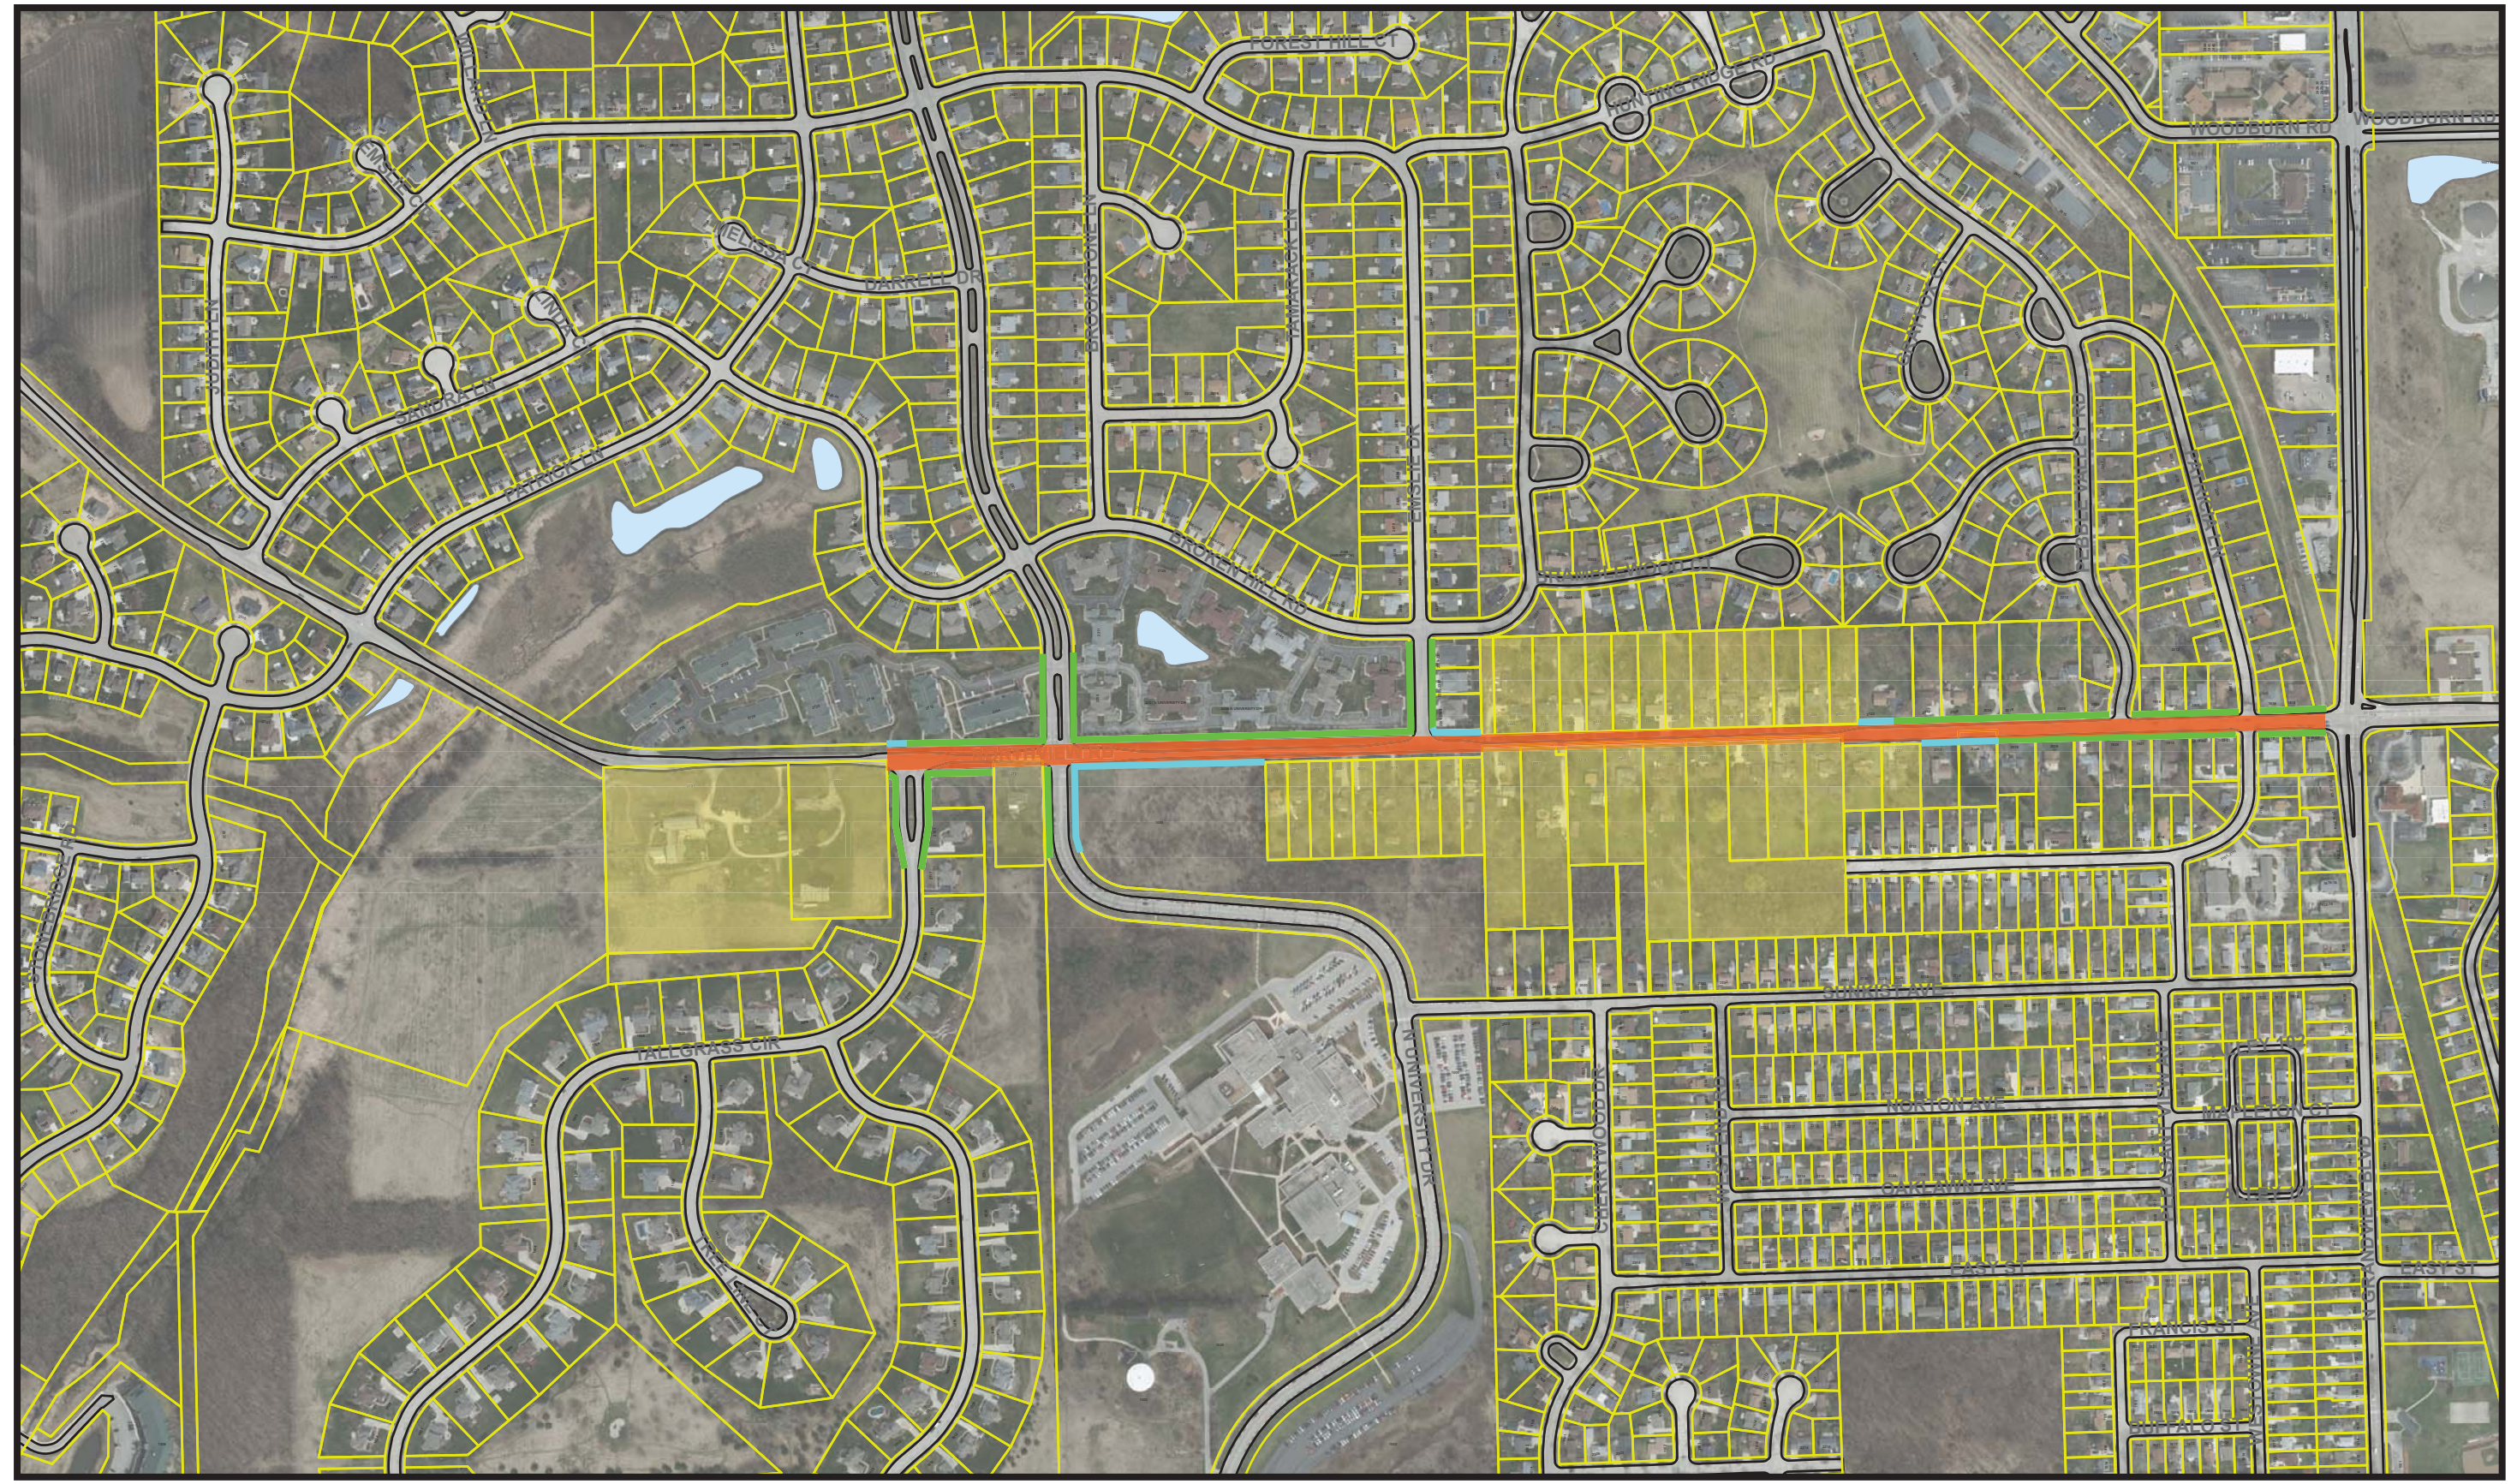


Proposed Sidewalk Assessment Locations

Existing Sidewalk Locations

Northview Rd. Phase 1 Project Location

BAA Properties

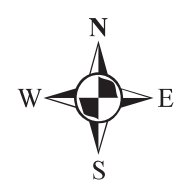

1 inch = 500 feet