

CONVENTIONAL SYMBOLS

SECTION LINE	---	SECTION CORNER		R/W MONUMENT	•
QUARTER LINE	---	NOTATION FOR COMBUSTIBLE FLUIDS		NON-MONUMENTED R/W POINT	○
SIXTEENTH LINE	---	NOTATION FOR HIGH VOLTAGE TRANSMISSION LINES		FOUND IRON PIN	IP
NEW REFERENCE LINE	---			VALVE (GAS, WATER, ETC.)	○ (TYPE)
NEW R/W LINE	---			SIGN	♣ SIGN
EXISTING R/W LINE	---			OFF-PREMISE SIGN	♣ SIGN
PROPERTY LINE	---				
LOT, TIE & OTHER MINOR LINES	---				
CORPORATE LIMITS	---				
UNDERGROUND FACILITY (COMMUNICATIONS, ELECTRIC, ETC.)	---	ELECTRIC POLE		COMPENSABLE	
FEE ACQUISITION AREA (MATCHING VARIES BY OWNER)	---	TELEPHONE POLE		NON-COMPENSABLE	
TEMPORARY LIMITED EASEMENT AREA	---	PEDESTAL (LABEL TYPE) (TV, TEL, ELEC, ETC.)			
EASEMENT AREA (HIGHWAY, PERMANENT LIMITED, OR RESTRICTED DEVELOPMENT)	---	ACCESS CONTROLLED BY ACQUISITION			
TRANSMISSION STRUCTURES	---	NO ACCESS (BY STATUTORY AUTHORITY)			
BUILDING	---	ACCESS RESTRICTED (BY PREVIOUS PROJECT OR CONTROL)			
NATIONAL GEODETIC SURVEY MONUMENT	---			PARCEL NUMBER	(25)
SIXTEENTH CORNER MONUMENT	---			UTILITY NUMBER	(40)

CONVENTIONAL ABBREVIATIONS

ACCESS RIGHTS	AR	POINT OF COMPOUND CURVE	PCC
ACRES	AC	POINT OF INTERSECTION	PI
AHEAD	AH	PROPERTY LINE	PL
ALUMINUM	ALUM	RECORDED AS	(100')
AND OTHERS	ET AL	REFERENCE LINE	R/L
BACK	BK	REMAINING	REM
BLOCK	BLK	RIGHT	RT
CENTERLINE	C/L	RIGHT OF WAY	R/W
CERTIFIED SURVEY MAP	CSM	SECTION	SEC
CONCRETE	CONC	SEPTIC VENT	SEPV
COUNTY	CO	SQUARE FEET	SF
COUNTY TRUNK HIGHWAY	CTH	STATE TRUNK HIGHWAY	STH
DISTANCE	DIST	STATION	STA
CORNER	COR	SUBDIVISION	SUBD
DOCUMENT NUMBER	DOC	TANGENT	TAN
EASEMENT	EASE	TELEPHONE PEDESTAL	TP
EXISTING	EX	TEMPORARY LIMITED EASEMENT	TLE
GAS VALVE	GV		
GRID NORTH	GN	TRANSPORTATION PROJECT	TPP
HIGHWAY EASEMENT	HE	PLAT	
IDENTIFICATION	ID	UNITED STATES HIGHWAY	USH
LAND CONTRACT	LC	VOLUME	V
LEFT	LY		
MONUMENT	MON		
NATIONAL GEODETIC SURVEY	NGS		
NUMBER	NO		
OUTLOT	OL		
PAGE	P		
POINT OF TANGENCY	PT		
PERMANENT LIMITED EASEMENT	PLE		
POINT OF BEGINNING	POB		
POINT OF CURVATURE	PC		

CURVE DATA

LONG CHORD	LC
LONG CHORD BEARING	LCB
RADIUS	R
DEGREE OF CURVE	D
CENTRAL ANGLE OR DELTA	Δ
LENGTH OF CURVE	L
TANGENT	T
DIRECTION AHEAD	DA
DIRECTION BACK	DB

END RELOCATION ORDER 2788-00-22


STA 345+31.00
555.87' SOUTH OF AND
13.33' WEST OF THE
EAST 1/4 CORNER OF
SECTION 30, T7N, R19E

CONVENTIONAL UTILITY SYMBOLS

WATER	---
GAS	---
TELEPHONE	---
OVERHEAD	---
TRANSMISSION LINES	---
ELECTRIC	---
CABLE TELEVISION	---
FIBER OPTIC	---
SANITARY SEWER	---
STORM SEWER	---

BEGIN RELOCATION ORDER 2788-00-22

STA 89+50.00
1451.65' SOUTH OF AND
196.52' EAST OF THE
EAST 1/4 CORNER OF
SECTION 17, T6N, R19E

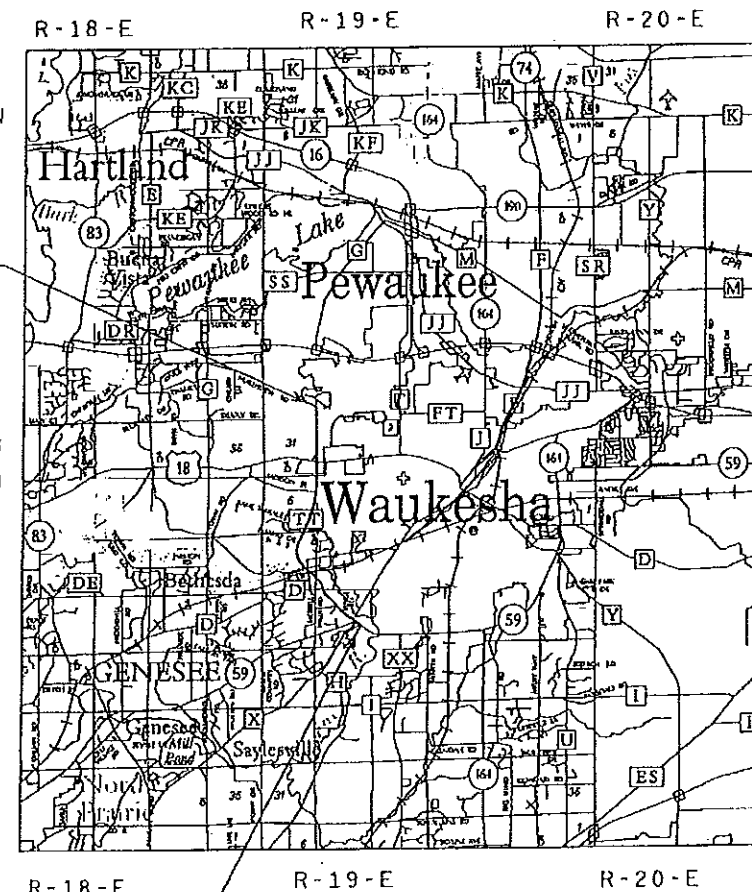


LAYOUT
SCALE 0 0.75 MI.

TOTAL NET LENGTH OF CENTERLINE = 4.84 MI.

R/W PROJECT NUMBER 2788-00-22	SHEET NUMBER 4.01	TOTAL SHEETS
FEDERAL PROJECT NUMBER		
PLAT OF RIGHT-OF-WAY REQUIRED FOR WEST WAUKESHA BYPASS USH 18		
WIS 59		1-94
CONSTRUCTION PROJECT NUMBER		

ORIGINAL PLANS PREPARED BY
KAPUR & ASSOCIATES
CONSULTING ENGINEERS
414.751.7200

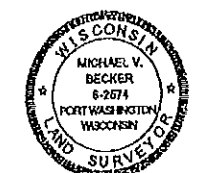

MAY 21, 2015
ID: 101
Signature: Michael V. Becker

APPROVED FOR
WAUKESHA COUNTY
DEPARTMENT OF PUBLIC WORKS

5-21-15
ID: 101
Signature: Allison Busch
DIRECTOR

5/21/15
ID: 101
Signature: Gary R. Long
ENGINEERING SERVICES MANAGER

REVISION DATE
JULY 30, 2015


Wau-36-Bypass

SCHEDULE OF LANDS & INTERESTS REQUIRED

OWNER'S NAMES ARE SHOWN FOR REFERENCE PURPOSES ONLY AND ARE SUBJECT TO CHANGE PRIOR TO THE TRANSFER OF LAND INTERESTS TO THE DEPARTMENT.

PARCEL NUMBER	SHEET NUMBER	OWNER(S)	INTEREST REQUIRED	TOTAL ACRES	R/W REQUIRED (ACRES)			TOTAL REMAINING	TLE ACRES	PLE ACRES	PARCEL NUMBER
					NEW	EXISTING	TOTAL				
101	4.21	HOWARD G & TRICIA M TIMM	FEE, TLE	0.540	0.002		0.002	0.538	0.017		101
102	4.21	JON M SODEMANN & KAREN A KLEIN-SODEMANN	FEE, TLE	0.589	0.014		0.014	0.575	0.072		102
103	4.21,22	HARROGATE A VILLAGE OF BROOKSHIRE CONDOMINIUM	FEE, TLE, AR	11.270	0.070		0.070	11.200	0.137		103
104	4.21,22	JERRY S & VALERIE M ZOREK	TLE	0.323					0.012		104
106	4.22	BRADLEY & JAMIE ANFINSON	TLE	0.281					0.021		106
107	4.22	GREGORY M BACKUS	TLE	0.259					0.032		107
108	4.22	HYMAN & KAREN S FELDMAN	TLE	0.317					0.060		108
109	4.22	JEFFREY D & LESLIE J GIFFORD	TLE	0.410					0.044		109
111	4.22	WISCONSIN ELECTRIC POWER CO.	FEE, TLE	2.466	0.593	0.227	0.820	1.646	1.097		111
112	4.22	JUSTIN A RADICHEL & JANE A R ROWE	FEE, TLE	0.499	0.061		0.061	0.438	0.025		112
113	4.22	IRSHAD & SEEMI ALI	FEE, TLE	0.397	0.057		0.057	0.340	0.016		113
114	4.22	OWNERS OF LOTS IN HERITAGE HILLS	FEE	1.016	0.045		0.045	0.971			114
116	4.22	CITY OF WAUKESHA	FEE, PLE, TLE, AR	1.047	0.178	0.186	0.364	0.683	0.203	0.028	116
117	4.22	JOHN P NEBEL	TLE	0.588					0.004		117
118	4.22	CITY OF WAUKESHA	FEE, TLE, AR	12.309	0.458	0.412	0.087	11.439	0.126		118
119	4.22	DOROTHY A HEALE	TLE	0.385					0.013		119
121	4.22	LOIS MAE KAPLAN	FEE, TLE	0.530	0.091	0.068	0.159	0.371	0.524		121
122	4.22	ROBERT J & JEAN M MOGENSEN	FEE, TLE	1.962	0.041	0.031	0.072	1.890	0.061		122
123	4.23	HEALTH CARE REIT INC	TLE, AR	3.834					0.011		123
124	4.23	BANK MUTUAL	TLE	1.516					0.024		124
126	4.23	SUMMIT CORPORATE CENTER LLC	AR								126
127	4.23,24	SUMMIT CORPORATE CENTER LLC	FEE, TLE, AR	2.870	0.034		0.034	2.836	0.254		127
128	4.23,25	GOOD TIMES DAY CAMP LLC	FEE, PLE, TLE, AR	15.148	0.073		0.073	15.075	0.498	0.083	128
129	4.23,25,26	MEADOWBROOK MARKETPLACE LLC	FEE, TLE	1.512	0.012		0.012	1.500	0.071		129
131	4.24	SUSAN M WALTERS	PLE, TLE	3.694					0.165	0.011	131
132	4.24,26,27,28	ROBERT F SMART & C O SMART REVOCABLE TRUST OF 2010	FEE, PLE, TLE, AR	130.877	1.491		1.491	129.386	0.562	0.024	132
133	4.24,26	MCMAHON PETROLEUM LLC	PLE, TLE	2.989					0.285	0.117	133
134	4.24	WEST RESERVE AT FIDDLERS CREEK CONDOMINIUM	TLE	20.371					0.348		134
136	4.24	ARBOR OAKS AT WEST RESERVE AT FIDDLERS CREEK CONDOMINIUM	TLE	6.601					0.019		136
137	4.25,26	MEADOWBROOK MARKETPLACE LLC	TLE	6.712					0.239		137
139	4.25	CITY OF WAUKESHA	TLE	24.768					0.357		139
141	4.25	CHRIST THE LIFE EVANGELICAL LUTHERAN CHURCH		28.731							141
142	4.26	FAITH BAPTIST CHURCH INC.	FEE, PLE, TLE, AR	7.196	0.531		0.531	6.665	0.094	0.041	142
143	4.26	MEADOWBROOK MARKETPLACE LLC	TLE	0.993					0.011		143
144	4.27	WAUKESHA MEMORIAL HOSPITAL INC	FEE, TLE	10.857	0.227		0.227	10.630	0.092		144
146	4.27	MK/S-EP LLC	TLE	0.413					0.014		146
147	4.27	KENETH R & LAURA J BUTTS FAMILY COMBINED REVOCABLE TRUST	TLE	0.482					0.044		147
148	4.27	SAMUEL CLOUD	TLE	0.362					0.009		148
149	4.29	JOHN & PATRICIA DURHAM	FEE, TLE, AR	1.621	0.162		0.162	1.459	0.017		149
150	4.29	WALTER H AND HELEN L. GOLEMGESKEM	PRW	1.210	1.210						150
151	4.29	MICHAEL W & LOU ANN NEWMAN	TLE, AR	1.000					0.003		151
152	4.29	DEBRA E BAKER	TLE, AR	1.217					0.039		152
153	4.29	RANDAL & LORA JENDRUSIAK	PLE, TLE	1.223					0.059	0.012	153
154	4.28,29,30	GM DEVELOPMENT LLC	FEE, PLE, TLE	15.725	1.639		1.646	14.086	0.253	0.006	154
156	4.30	JULIE A MESSNER	TLE	0.823					0.005		156
157	4.30	RONALD R & PATRICI A SENNOTT	FEE, TLE, AR	0.891	0.073		0.073	0.818	0.081		157
158	4.30	JEROME & NANCY BRUCHERT	FEE	1.039	0.019	0.103	0.122	0.917			158
159	4.30	THOMAS POWELEIT	FEE, TLE	1.035	0.019	0.103	0.122	0.913	0.015		159
161	4.30	MAJESKIE FAMILY IRREVOCABLE TRUST, VENDOR	FEE, TLE	1.033	0.019	0.103	0.122	0.911	0.074		161
162	4.30	CITY OF WAUKESHA	TLE, AR	3.176					0.544		162
163	4.30	CITY OF WAUKESHA	TLE	22.030					0.049		163

PARCEL NUMBER	SHEET NUMBER	OWNER(S)	INTEREST REQUIRED
600	4.22,23,24,25,30	WE ENERGIES - GAS	RELEASE OF RIGHT
601	4.21,22/23,24,25,26,27,29,30	WE ENERGIES - ELECTRIC	RELEASE OF RIGHT
602	4.21,22,23,24,27,30,	CITY OF WAUKESHA	RELEASE OF RIGHT
603	4.21,22,23,24,25,27,31	WAUKESHA WATER UTILITY	RELEASE OF RIGHT
604	4.22,23,24,25,26,29	CITY OF WAUKESHA SEWER	RELEASE OF RIGHT
605	4.21,22,23,25,26,27,29,30	TIME WARNER	RELEASE OF RIGHT
606	4.22,25,26,27,29,30	AT & T	RELEASE OF RIGHT
607	4.29	TOWN OF PEWAUKEE	RELEASE OF RIGHT
608	4.26	MILWAUKEE RAILWAY AND LIGHTS	RELEASE OF RIGHT

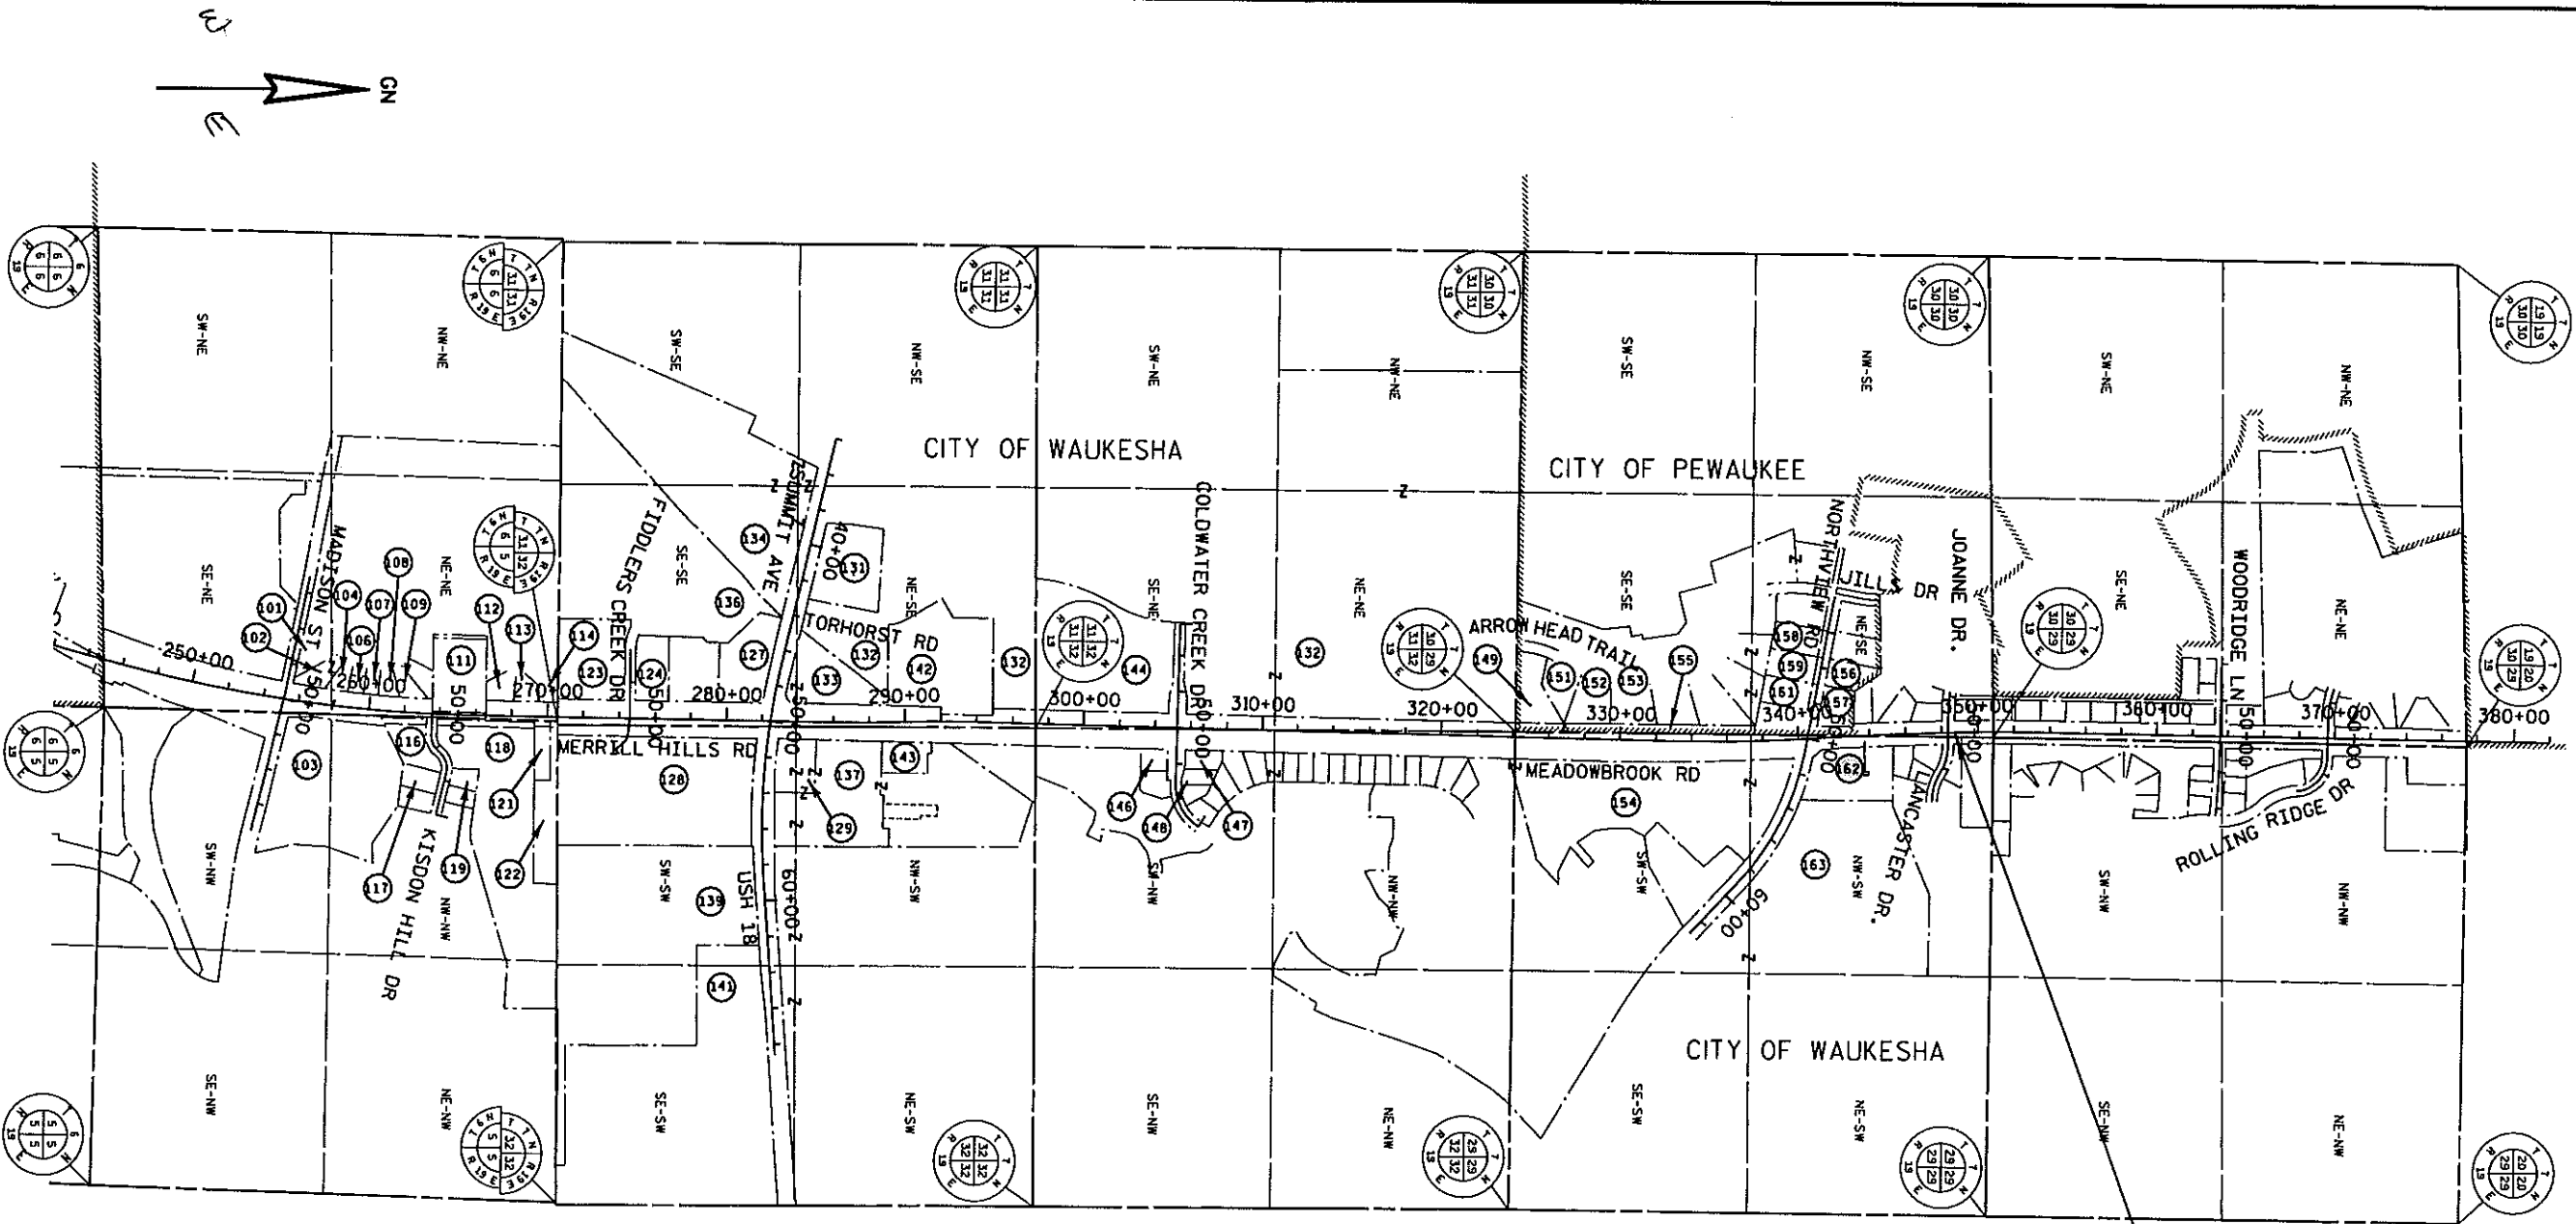

END RELOCATION ORDER
STA 345+31.00

REVISION DATE	DATE	NOT TO SCALE	HWY: USH 18	STATE R/W PROJECT NUMBER 2788-00-22	PLAT SHEET 4.05	E
			COUNTY: WAUKESHA	CONSTRUCTION PROJECT NUMBER 2788-02-70	PS&E SHEET	

