



- △
- △
- △
- △
- △
- △
- △
- △


CONTRACT DATE: 03.19.18
 BUILDING TYPE: EXPLORER MED40
 PLAN VERSION: APRIL, 2019
 SITE NUMBER: XXX-XXX
 STORE NUMBER: XX-XXXX

TACO BELL
 2707 N. GRANDVIEW BLVD.
 WAUKESHA, WI

RENDERED EXTERIOR ELEVATIONS

A4.0

PLOT DATE:

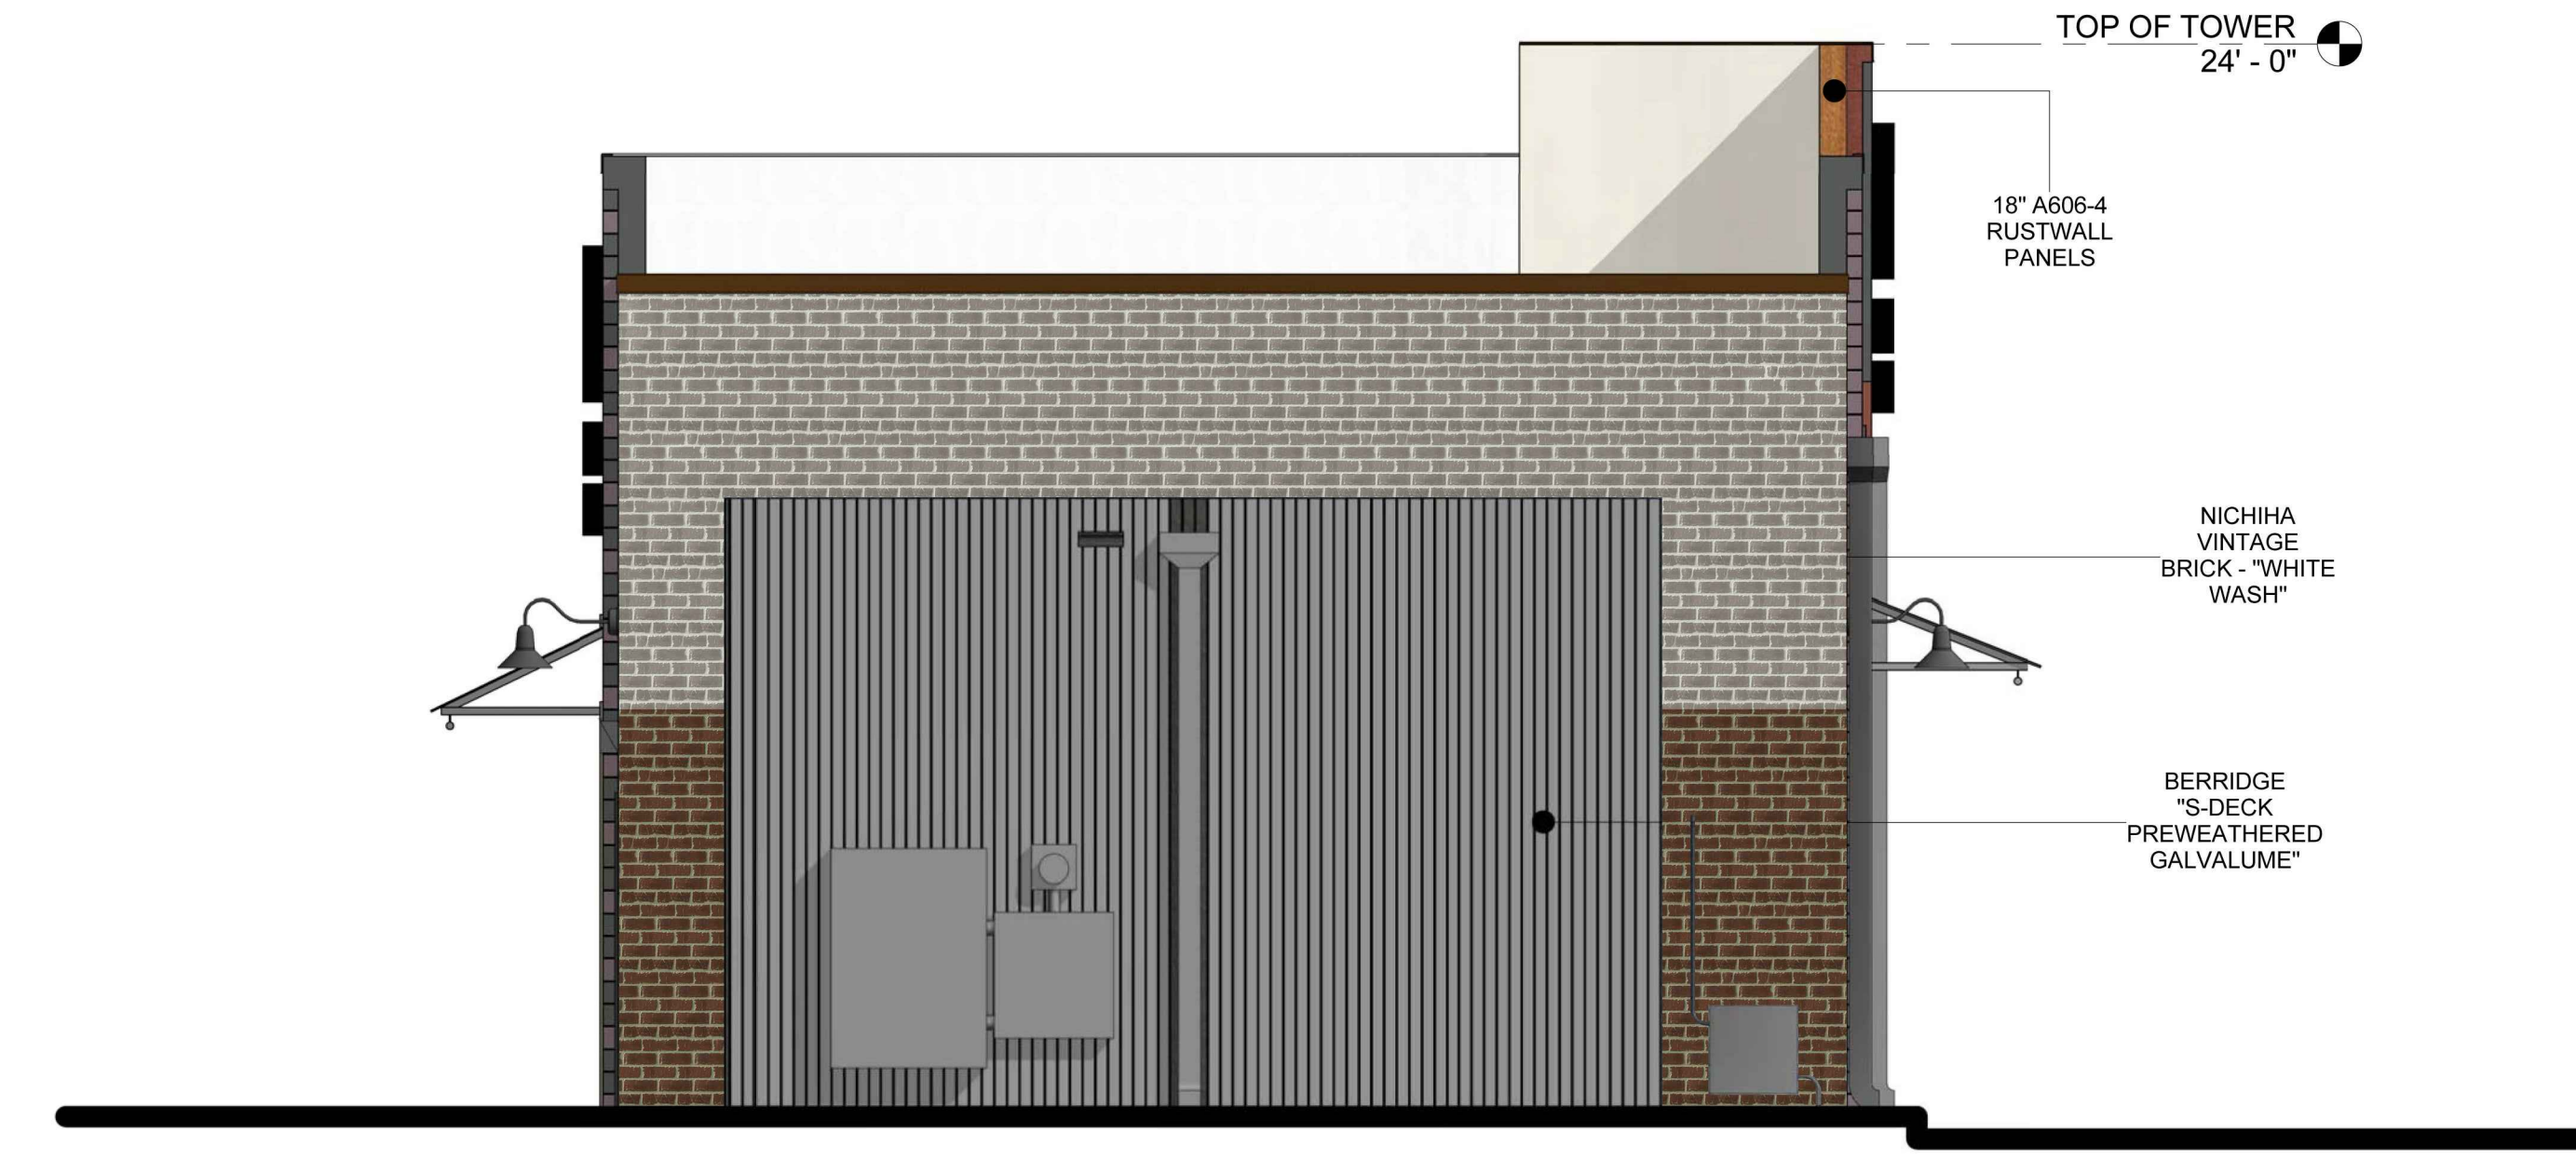

3 1/4" = 1'-0"



4 1/4" = 1'-0"



2 1/4" = 1'-0"



1 1/4" = 1'-0"