



PROPOSED PLANT KEY



- DECIDUOUS TREES**
- CONIFERS**
- SHRUBS**
- PERENNIALS**
- GROUND COVERS**
- ROCKS**
- WATER**
- EXISTING**

EXISTING EVERGREEN TREE TO REMAIN

EXISTING DECIDUOUS TREE TO REMAIN

GENERAL LANDSCAPE NOTES

- ALL DETAILS AND SPECIFICATIONS TO BE DETERMINED ON FINAL LANDSCAPE PLANS.
- ALL PLANTINGS SHALL COMPLY WITH STANDARDS AS DESCRIBED IN AMERICAN STANDARD OF NURSERY STOCK - ANSI Z60.1 (LATEST VERSION)
- MULCH: ALL PLANTING BEDS TO RECEIVE 3" DEEP LAYER OF SHREDDED HARDWOOD BARK MULCH.
- TURF SEED: DURABLE, PREMIUM COMMERCIAL BLEND.

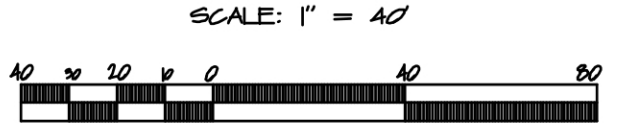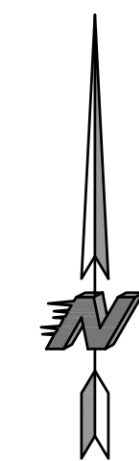

PLOTTING NOTE: PLANS PLOTTED TO 11x17 SHEET SIZE ARE 1/4 SCALE - 1"=40'



KWIK TRIP, Inc.
P.O. BOX 2107
1626 OAK STREET
LA CROSSE, WI 54602-2107
PH. (608) 781-8988
FAX (608) 781-8960

raSmith
CREATIVITY BEYOND ENGINEERING

16745 W. Blumound Road
Brookfield, WI 53005-5938
(262) 781-1000
rasmith.com

COLOR LANDSCAPE PLAN
CONVENIENCE STORE

2106 S. WEST AVENUE
WAUKESHA, WI

#	DATE	DESCRIPTION

DRAWN BY	RAS
SCALE	GRAPHIC
PROJ. NO.	3190495
DATE	2020-05-04
SHEET	L1.0