


PROPOSED BASEMENT PLAN

 1/4" = 1'-0"

WALL KEY:
 [Solid line] = EXIST. WALL TO REMAIN
 [Dashed line] = EXIST. WALL TO BE REMOVED
 [Dotted line] = NEW STUD WALL

CONTRACTOR TO FIELD VERIFY ALL DIMENSIONS AND THE EXACT LOCATION OF EXISTING PLUMBING, MECHANICAL, AND STRUCTURAL COMPONENTS AND ADJUST THE PLANS AS NECESSARY TO ACCOMMODATE.

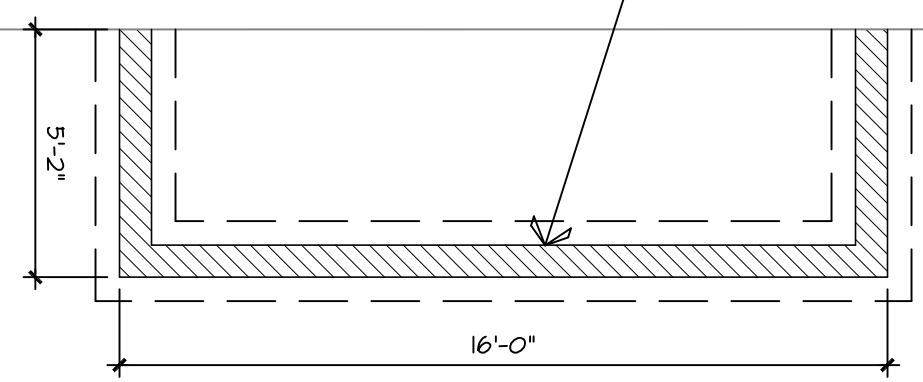



PATERA LLC

Excellence in Architecture

2601 S. Sunny Slope Rd. • New Berlin, WI 53151

Phone: 262-786-6776 Fax: 262-786-7036

REVISIONS:
3/10/14 : PRELIM #1
5/22/14 : ACC. APPROVAL

305 E. MAIN STREET RENOVATIONS

WAUKESHA, WI

SHEET TITLE:
PROPOSED BASEMENT PLAN

A-1

DATE: MARCH 10, 2014
 PROJECT NUMBER: 14-169