



1 DECIDUOUS TREE  
N.T.S.

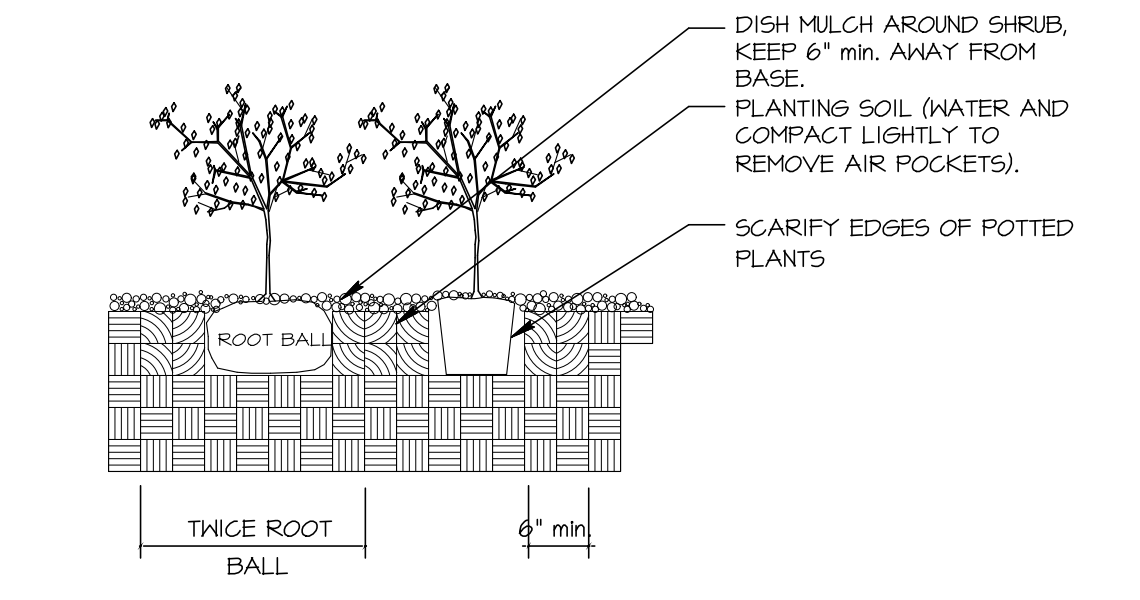

2 SHRUB PLANTING  
N.T.S.

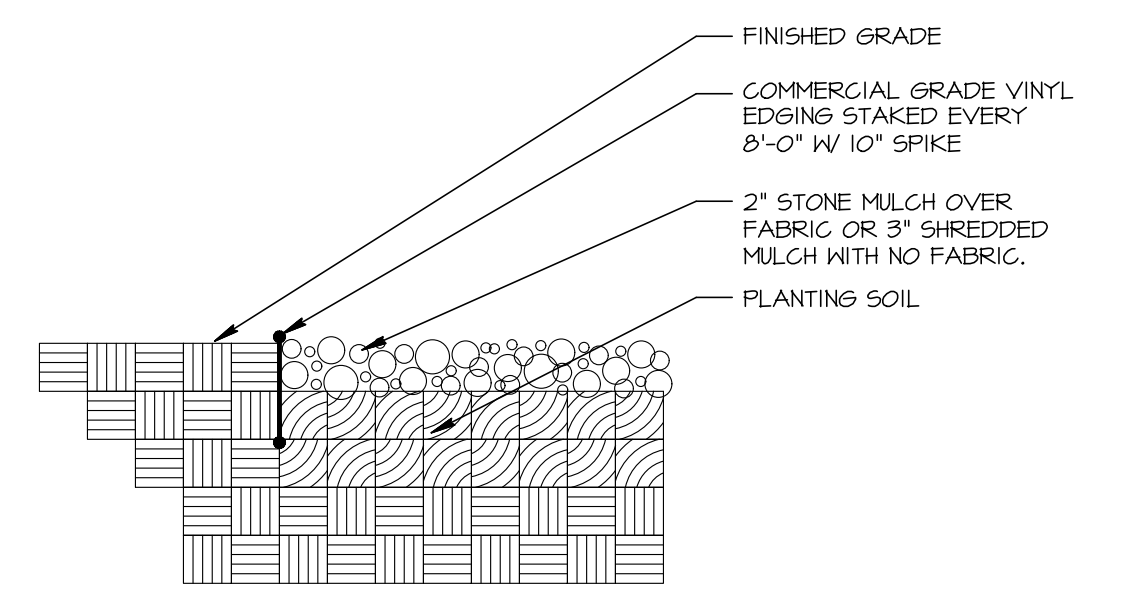


3 PLANTING EDGE  
N.T.S.


PLANT SCHEDULE (CONTRACTOR RESPONSIBLE FOR VERIFYING PLANT QUANTITIES)						
QUANTITY	SYMBOL	BOTANICAL NAME	COMMON NAME	MATURE SIZE	PLANTING SIZE	TYPE
1	GT	<i>Gleditsia triacanthos 'imperial'</i>	Imperial Honeylocust	35'-40'	B / B 2 1/2"	Shade Tree
1	TA	<i>Tilia americana 'Redmond'</i>	Redmond Linden	35'-40'	B / B 2 1/2"	Shade Tree
1	AG	<i>Amelanchier x grandiflora 'Princess Diana'</i>	Princess Diana Serviceberry	15'-20'	B / B 2"	Ornamental Tree
2	SR	<i>Syringa reticulata 'Ivory Silk'</i>	Ivory Silk Tree Lilac	15'-20'	B / B 1' SH	Ornamental Tree
21	RA	<i>Rhus aromatica 'Grow-low'</i>	Grow Low Sumac	1'-2'	POT 2 gal	Deciduous Shrub
25	SG	<i>Spiraea x 'Goldflame'</i>	Goldflame Spiraea	3'-4'	POT 2 gal	Deciduous Shrub
5	JS	<i>Juniperus sabinia 'Broadmoor'</i>	Broadmoor Juniper	2' x 4'	POT 5 gal	Evergreen Shrub
3	TM	<i>Taxus x media 'Rynan'</i>	Rynan Yew	3' x 5'	POT 18"	Evergreen Shrub
36	CA	<i>Calamagrostis acutiflora 'Karl Foerster'</i>	Karl Foerster Grass	42"-48"	POT 1 gal	Ornamental Grass
60	HS	<i>Hemerocallis x 'Stella D'oro'</i>	Stella D'oro Daylily	18"-24"	POT 4 1/2"	Perennial
48	NF	<i>Nepeta x faassenii 'Walker's Low'</i>	Walker's Low Catmint	18"-24"	POT 4 1/2"	Perennial

**SEED MIX # 1 (Lawn)**  
 35% KENTUCKY BLUEGRASS  
 20% CREEPING RED FESCUE  
 20% IMPROVED HARD FESCUE  
 25% IMPROVED FINE PERENNIAL RYEGRASS

APPLICATION RATE: 2lbs/1000 Sq. Ft. \*  
 APPLY STRAW MULCH IMMEDIATELY AFTER SEEDING  
 TURF STARTER FERTILIZER, 20-10-10  
 APPLICATION RATE: 5lbs/1000 Sq. Ft.

- GENERAL NOTES:**
- 1.) ALL FINISHED GRADES TO BE 1" BELOW TOP OF CURBS OR PAVEMENT.
  - 2.) BACKFILL AND GRADE ALL PLANTING AREAS WITH MIN. 12" BLENDED TOPSOIL.
  - 3.) ALL LAWN AREAS TO BE SEED UNLESS OTHERWISE NOTED.
  - 4.) ALL PLANT MATERIAL SHALL CONFORM TO AMERICAN STANDARD FOR NURSERY STOCK.
  - 5.) ALL TREES NOT IN A PLANTING BED SHALL BE MULCHED WITH A MINIMUM 1' RADIUS FOR EACH 1 INCH CALIPER. USE SHREDDED HARDWOOD MULCH AT 2" DEPTH.
  - 6.) PROVIDE MIN. 2 YEAR WARRANTY ON ALL PLANT MATERIAL.
  - 7.) ALL PLANTING BEDS TO BE EDGED WITH COMMERCIAL GRADE PLASTIC EDGING.
  - 8.) ALL PLANTING BEDS TO BE MULCHED AT 2" DEPTH WITH HARDWOOD MULCH

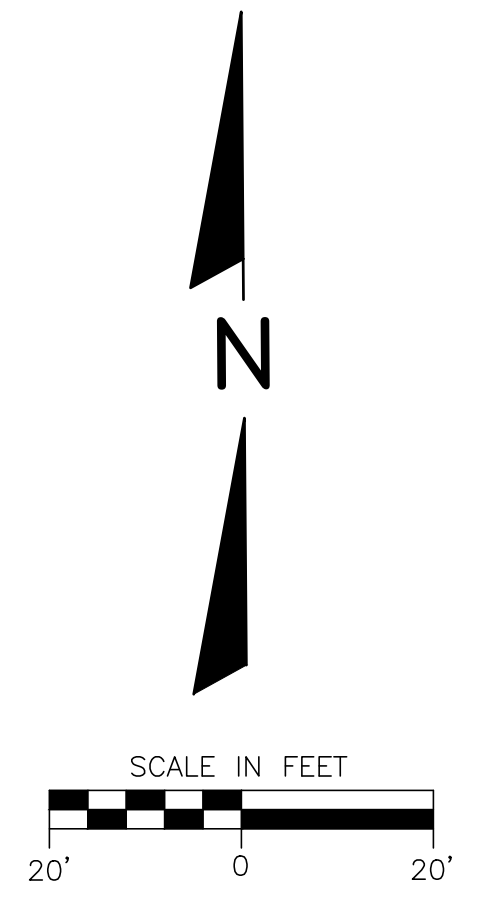

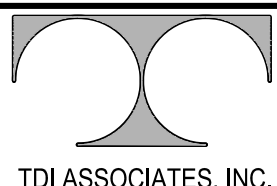REVISIONS:		OWNER'SHIP OF DOCUMENTS	
NOTE	DATE	This document and the ideas and design incorporated herein are an instrument of professional service, the sole property of TDI Associates, Inc., and is not to be used in whole or in part for any other project or purpose without the expressed written authorization of TDI Associates, Inc.	
		 <b>TDI ASSOCIATES, INC.</b> ARCHITECTS & PLANNERS	
		<b>CITY OF WAUKESHA, WI</b> <b>LANDMARK CREDIT UNION</b> <b>LANDSCAPE PLAN</b>	
SCALE: 1" = 20'-0"		JOB NO: 20-140.000	DATE: 08-10-20
DESIGNED BY: ROB	DRAWN BY: ROB	CHECKED BY: ROB	
APPROVED BY:		DATE:	SHEET L-1.0