




A NEW FIRE STATION NO. 3 FOR THE CITY OF WAUKESHA

2440 S. T. H. "59"  
WAUKESHA, WISCONSIN

CONSULTANT

TYPE	DATE	BY	REV #
	12/01/2016		

PROJECT NO. 13055  
SHEET NO. C105

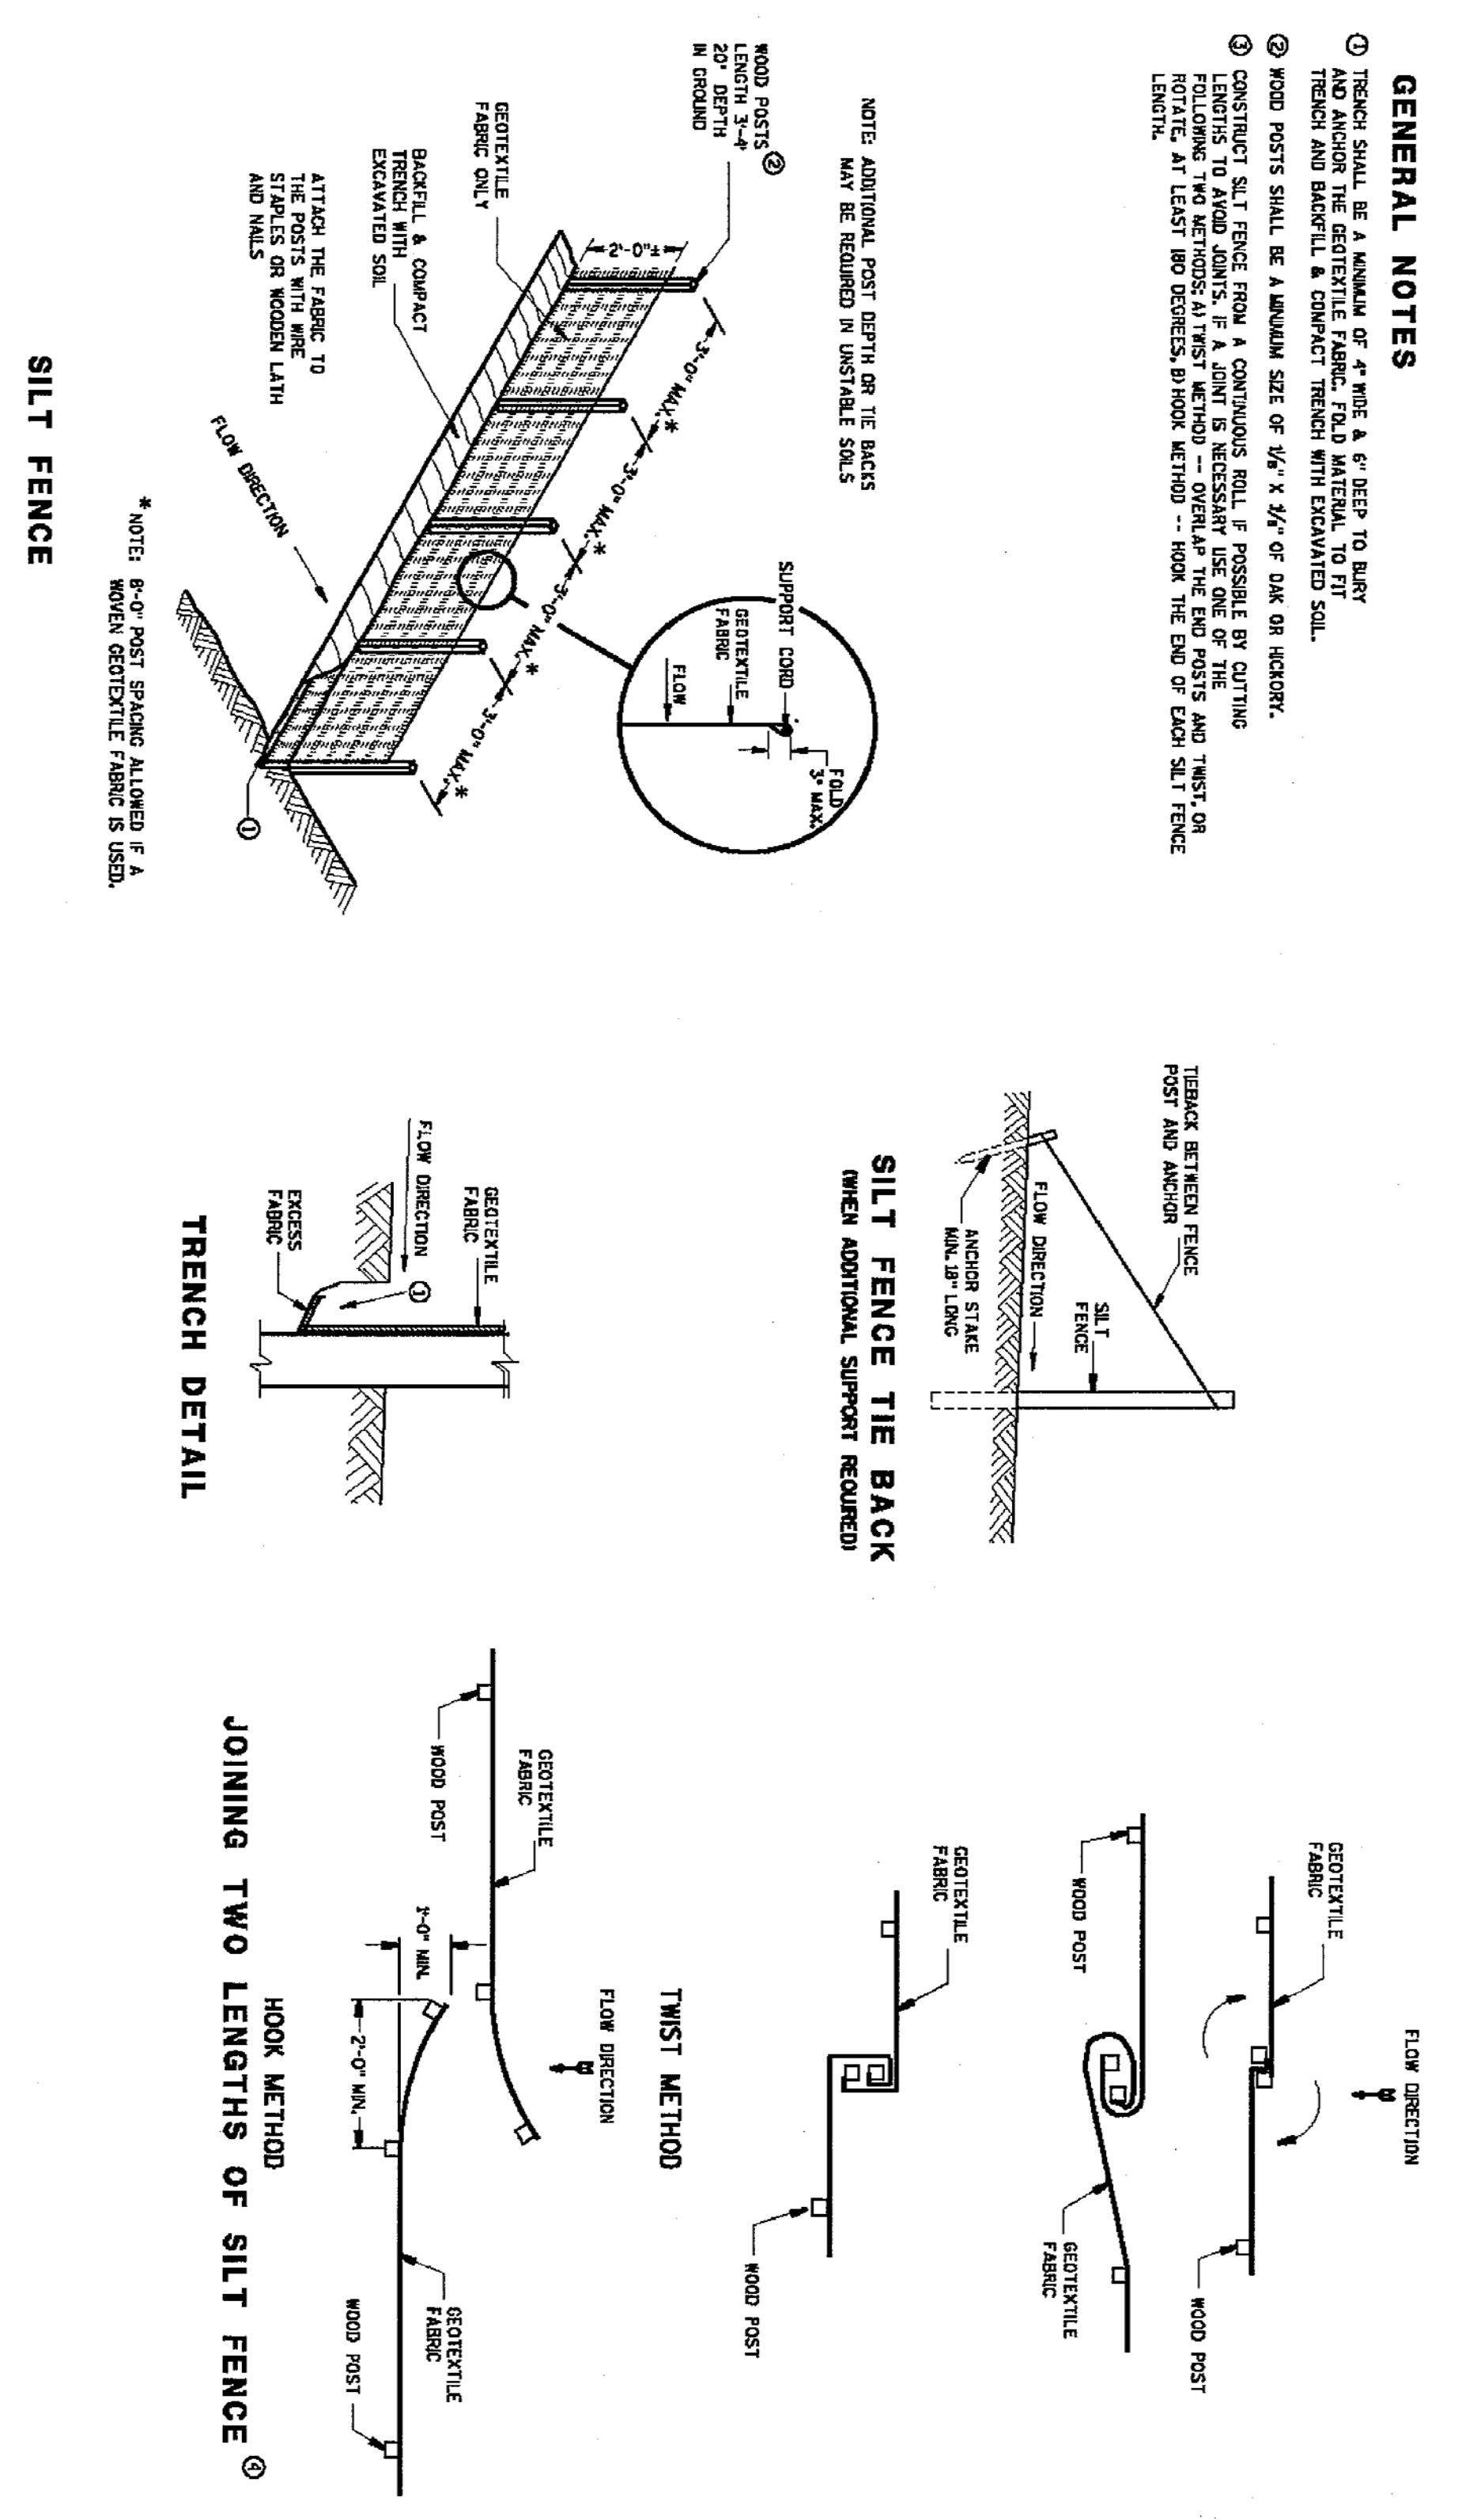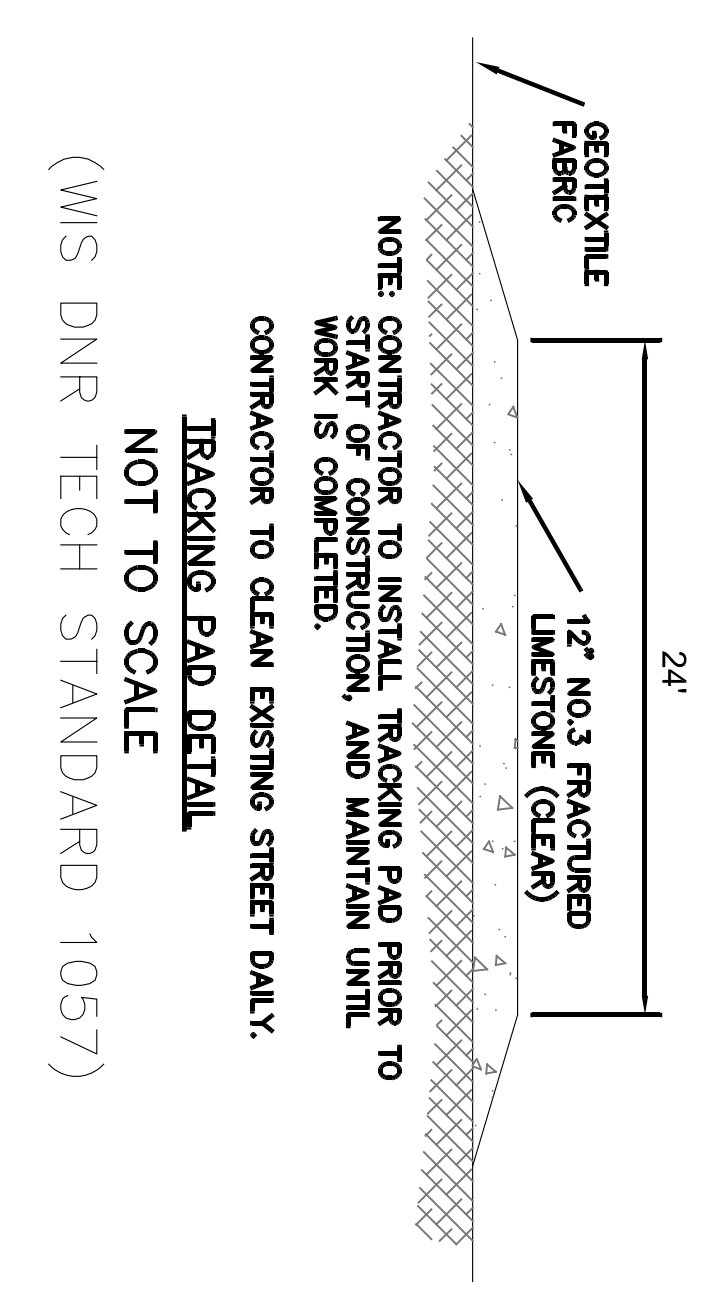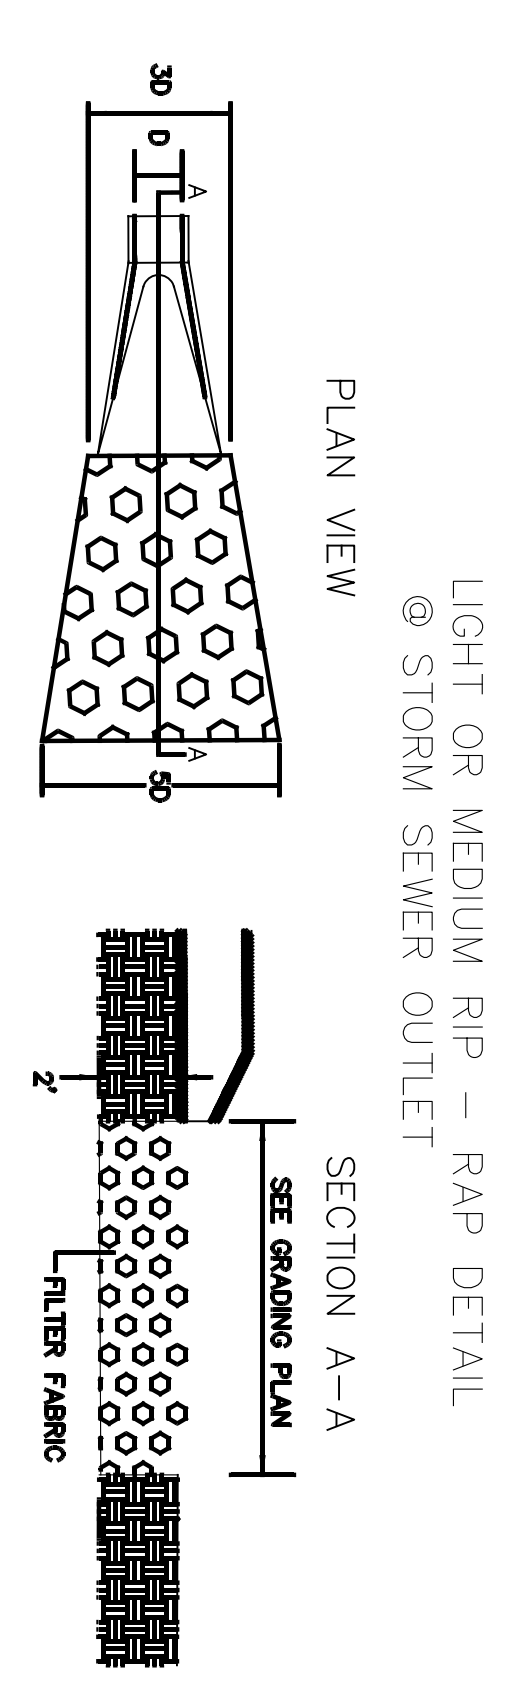

(WIS DNR TECH STANDARD 1056)

This drawing based on Wisconsin Department of Transportation Standard Detail Drawing 8 E 3-5.

SILT FENCE