



2B N. BARSTOW STREET - BEFORE
A210 1/16" = 1'-0"

BEFORE




2A N. BARSTOW STREET - AFTER
A210 1/16" = 1'-0"

AFTER

SCOPE OF WORK

- REPLACEMENT OF ALL SYNTHETIC STUCCO (EIFC)
- REMOVAL OF ALL FAUX BALCONIES
- ADDITION OF NEW AWNINGS AT STREET LEVEL (BARSTOW ST)
- ADDITION OF ARCHITECTURAL DETAIL AROUND WINDOWS
- NEW ACCENT COLOR AT WINDOW TRIM & CORNER BALCONIES
- NEW BUILDING SIGNAGE AT CORNER

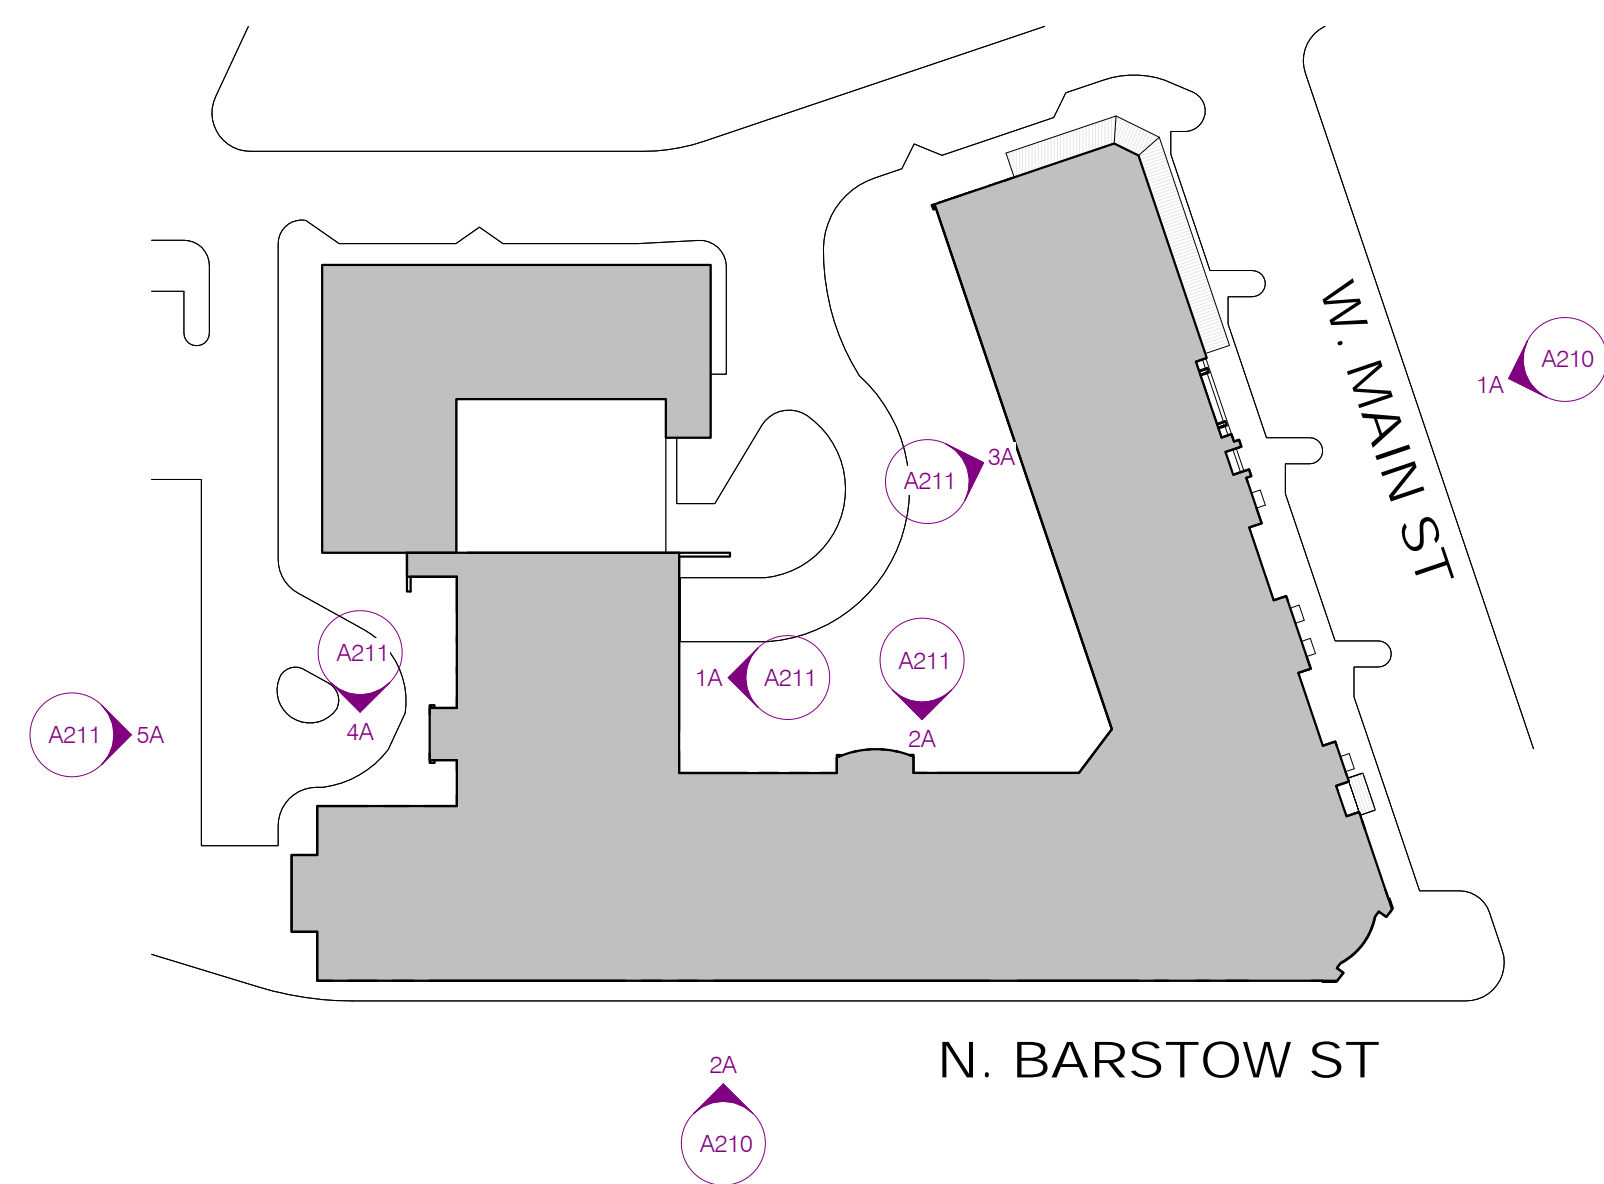

1B W. MAIN STREET - BEFORE
A210 1/16" = 1'-0"

BEFORE



1A W. MAIN STREET - AFTER
A210 1/16" = 1'-0"

AFTER