


PRIEDEMAN PARK
CONCEPTUAL HALF BASKETBALL COURT LAYOUT

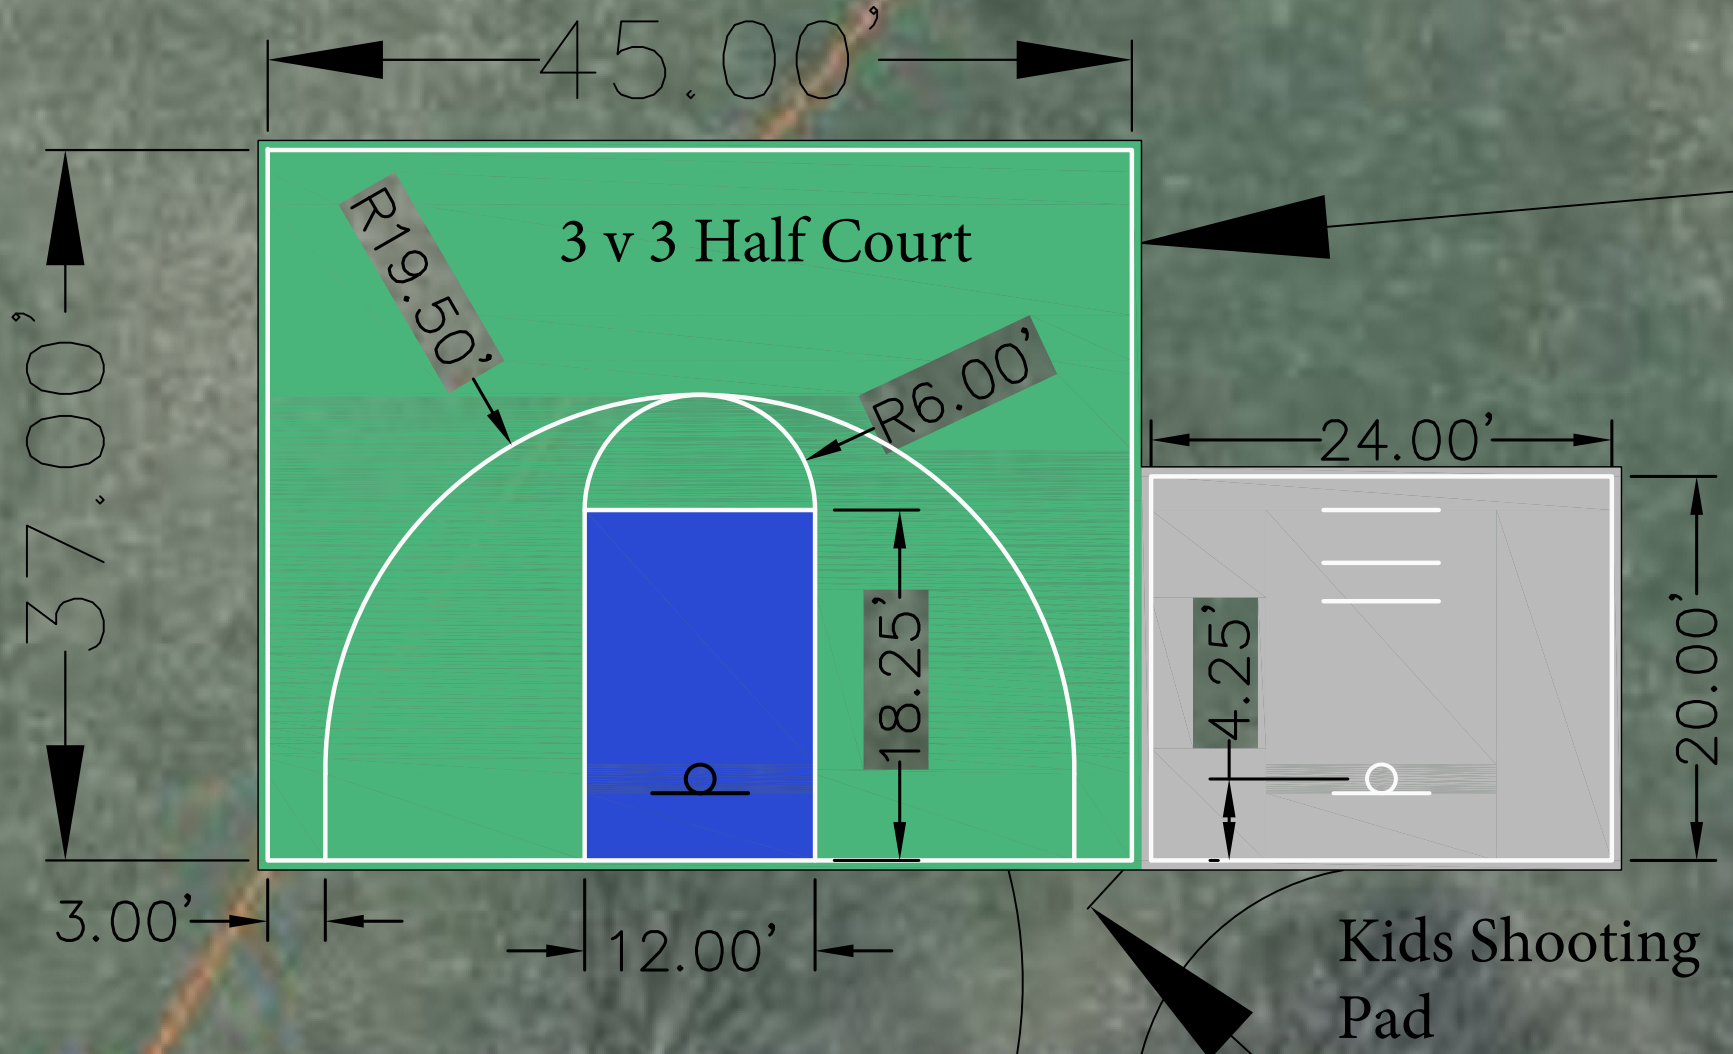

SCALE:
1:10

SHEET NUMBER:
1 OF 1