


SOUTH FACE PLANTING

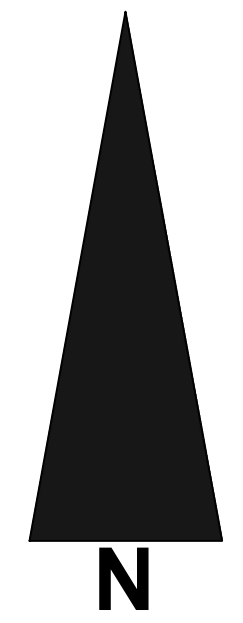


PROPOSED GARDEN DESIGN FOR:

TALL GRASS

.....
WISCONSIN

GARLAND ALLIANCE
LANDSCAPE ARCHITECTS

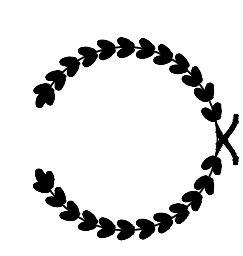

PO Box 1353
Kenosha, WI 53141
(414) 688-1641
garlandalliance@gmail.com

REVISIONS:	
OCTOBER_10_2021	
OCTOBER_17_2021	
SCALE: 1:10	
SHEET NUMBER: L1.3	