



Scenario: Base

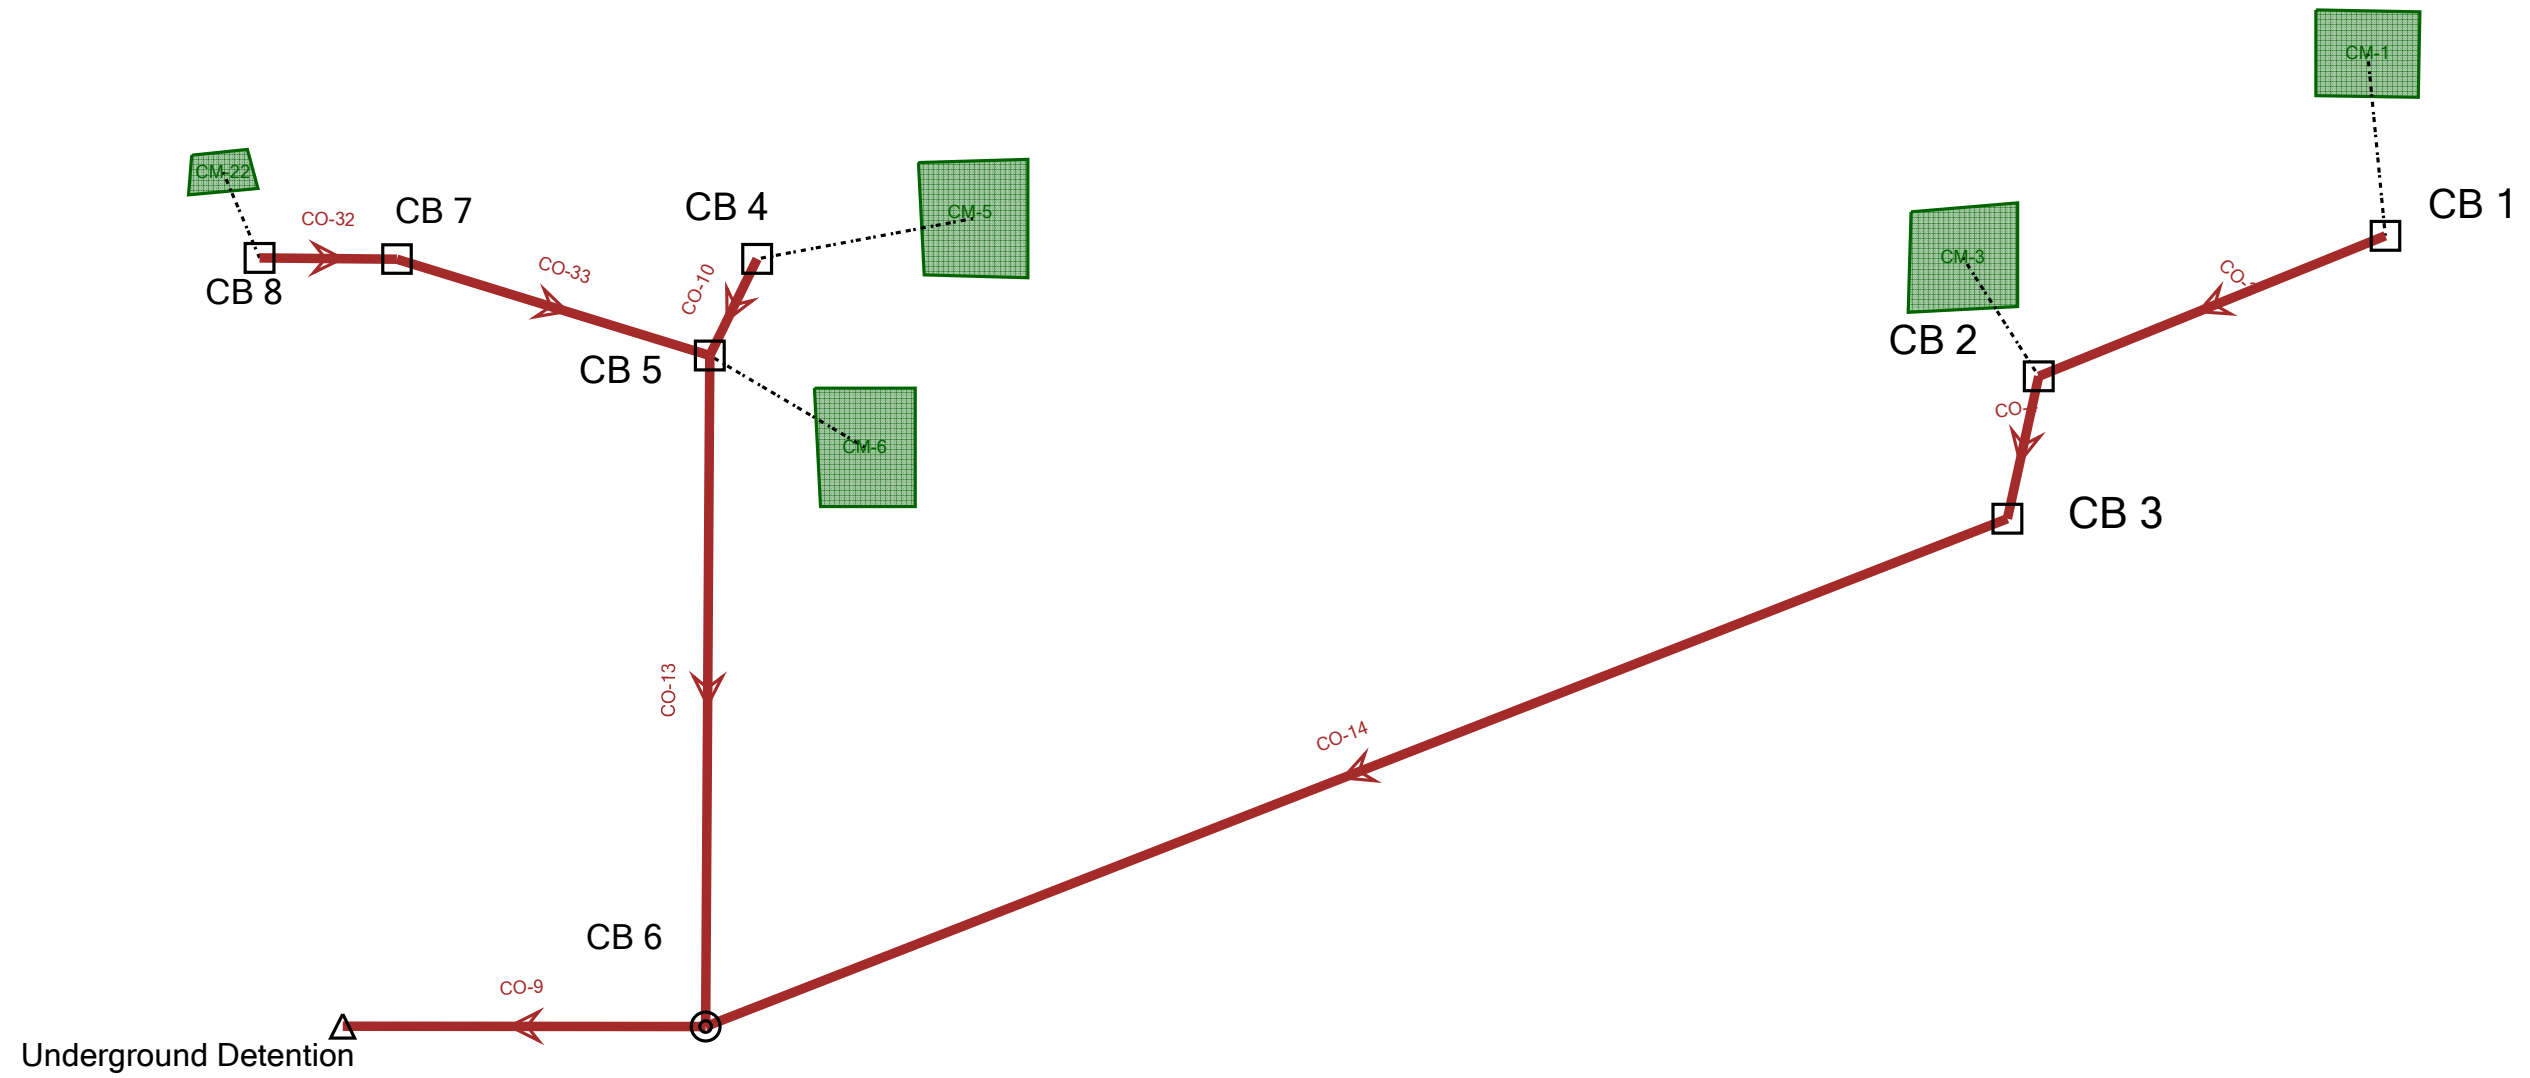


CB 1 to Underground Detention - Base

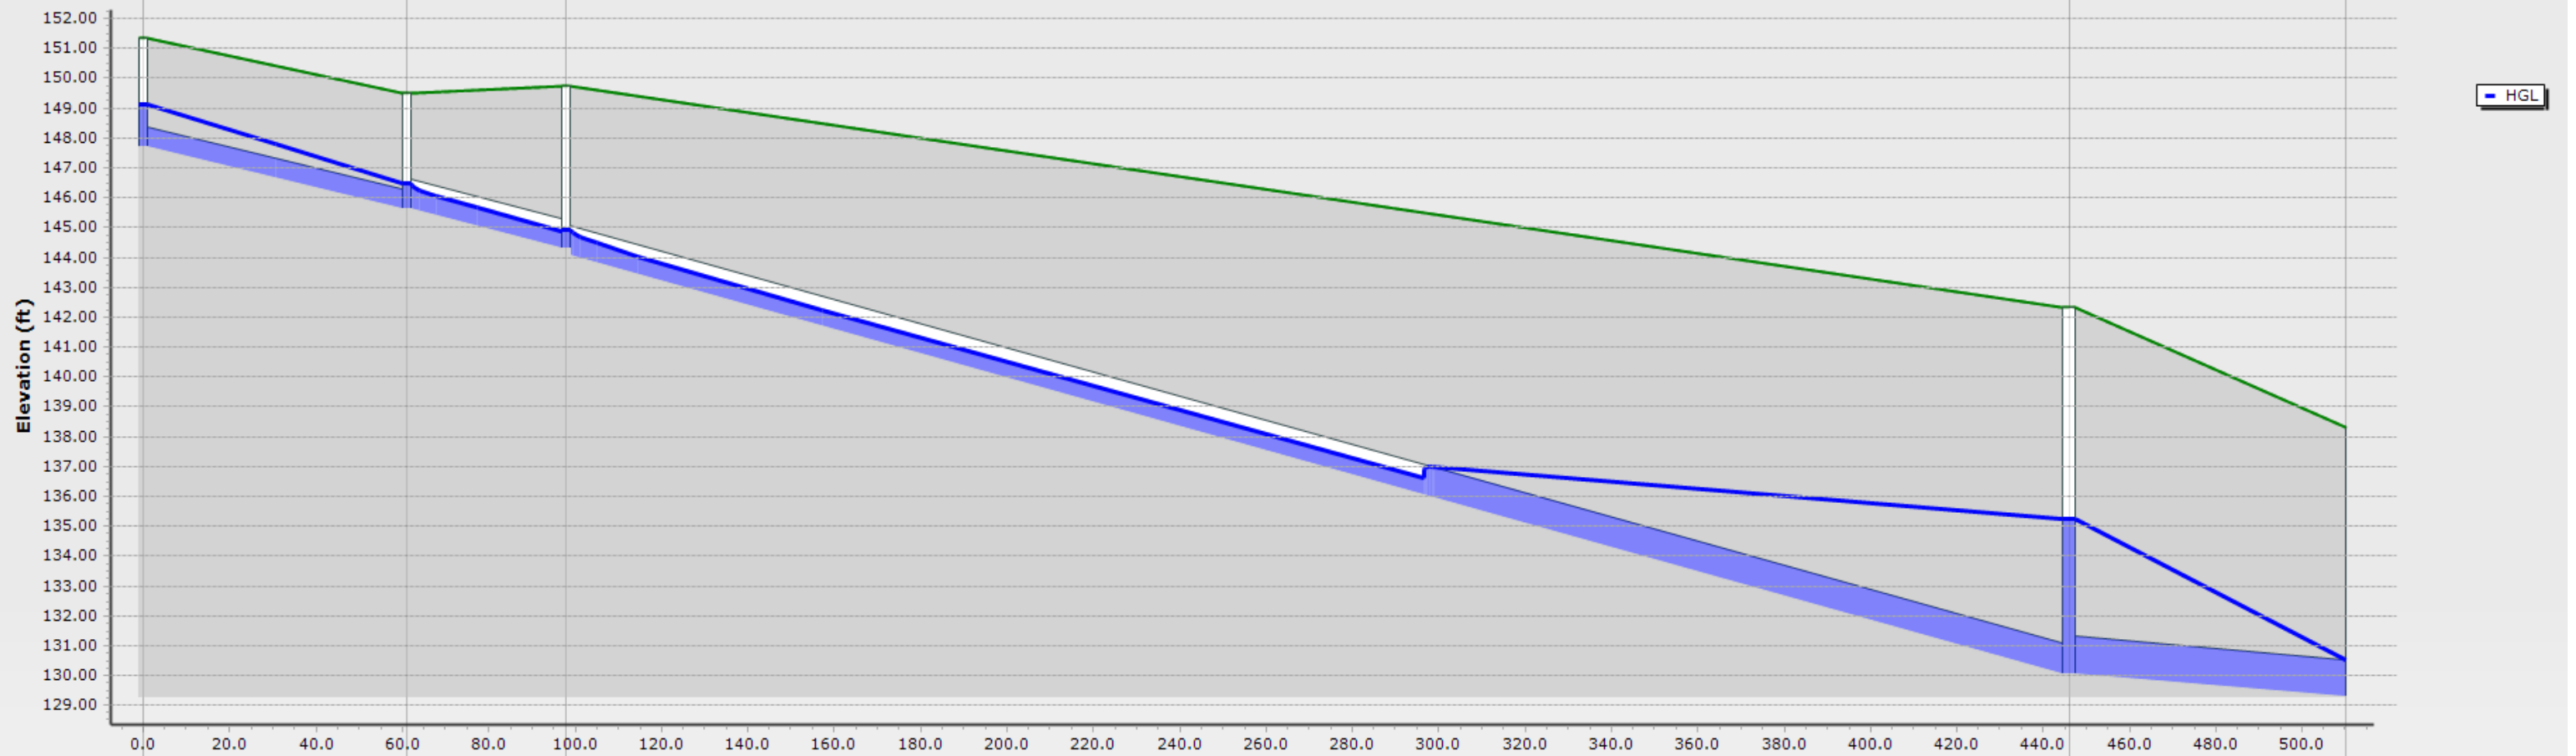


| | | | | | | | | | | |
|--------------------|----------------|-----------|-----------------|--|-----------------|--|--|-----------|----------------------------|--|
| ID\Label | 33 \ CO-2 | | 39 \ CO-4 | | 65 \ CO-14 | | | | 52 \ CO-9 | |
| Link Length (ft) | 61.0 | | 37.0 | | 348.0 | | | | 64.0 | |
| Rise (in)\Material | 8.0 \ Concrete | | 12.0 \ Concrete | | 12.0 \ Concrete | | | | 15.0 \ Concrete | |
| Flow (cfs) | 2.52 | | 3.89 | | 3.88 | | | | 17.49 | |
| Slope (ft/ft) | 0.034 | | 0.035 | | 0.040 | | | | 0.012 | |
| ID\Label | 29 \ CB 1 | 32 \ CB 2 | 38 \ CB 3 | | | | | 45 \ CB 6 | 44 \ Underground Detention | |
| Ground (ft) | 151.34 | 149.48 | 149.75 | | | | | 142.33 | 138.30 | |
| Invert (ft) | 147.70 | 145.62 | 144.32 | | | | | 130.07 | 129.30 | |
| Station (ft) | 0.0 | 61.0 | 98.0 | | | | | 446.0 | 510.0 | |

CB 4 to Underground Detention - Base

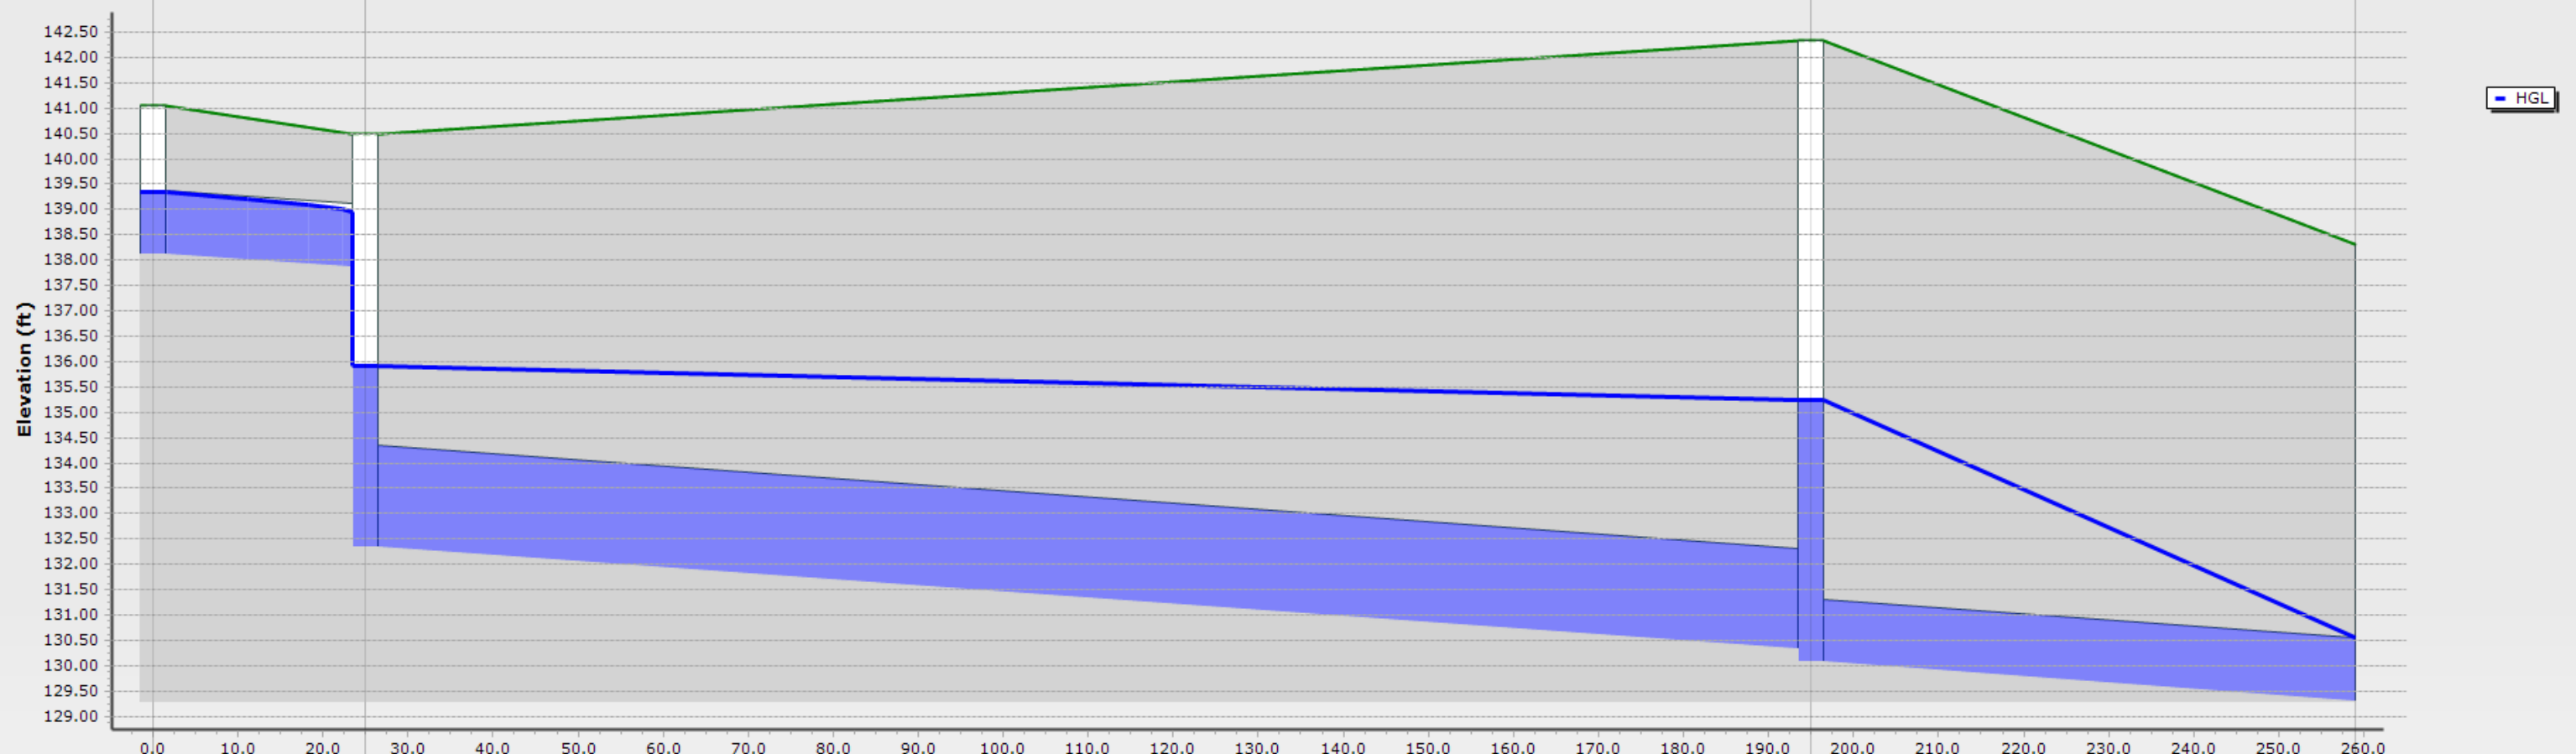

| | | | | | | |
|--------------------|-----------------|-----------|-----------------|--|----------------------------|--|
| ID\Label | 53 \ CO-10 | | 64 \ CO-13 | | 52 \ CO-9 | |
| Link Length (ft) | 25.0 | | 170.0 | | 64.0 | |
| Rise (in)\Material | 15.0 \ Concrete | | 24.0 \ Concrete | | 15.0 \ Concrete | |
| Flow (cfs) | 7.44 | | 14.29 | | 17.49 | |
| Slope (ft/ft) | 0.010 | | 0.012 | | 0.012 | |
| ID\Label | 46 \ CB 4 | 47 \ CB 5 | 45 \ CB 6 | | 44 \ Underground Detention | |
| Ground (ft) | 141.04 | 140.48 | 142.33 | | 138.30 | |
| Invert (ft) | 138.12 | 132.35 | 130.07 | | 129.30 | |
| Station (ft) | 0.0 | 25.0 | 195.0 | | 259.0 | |

CB 8 to Underground Detention - Base

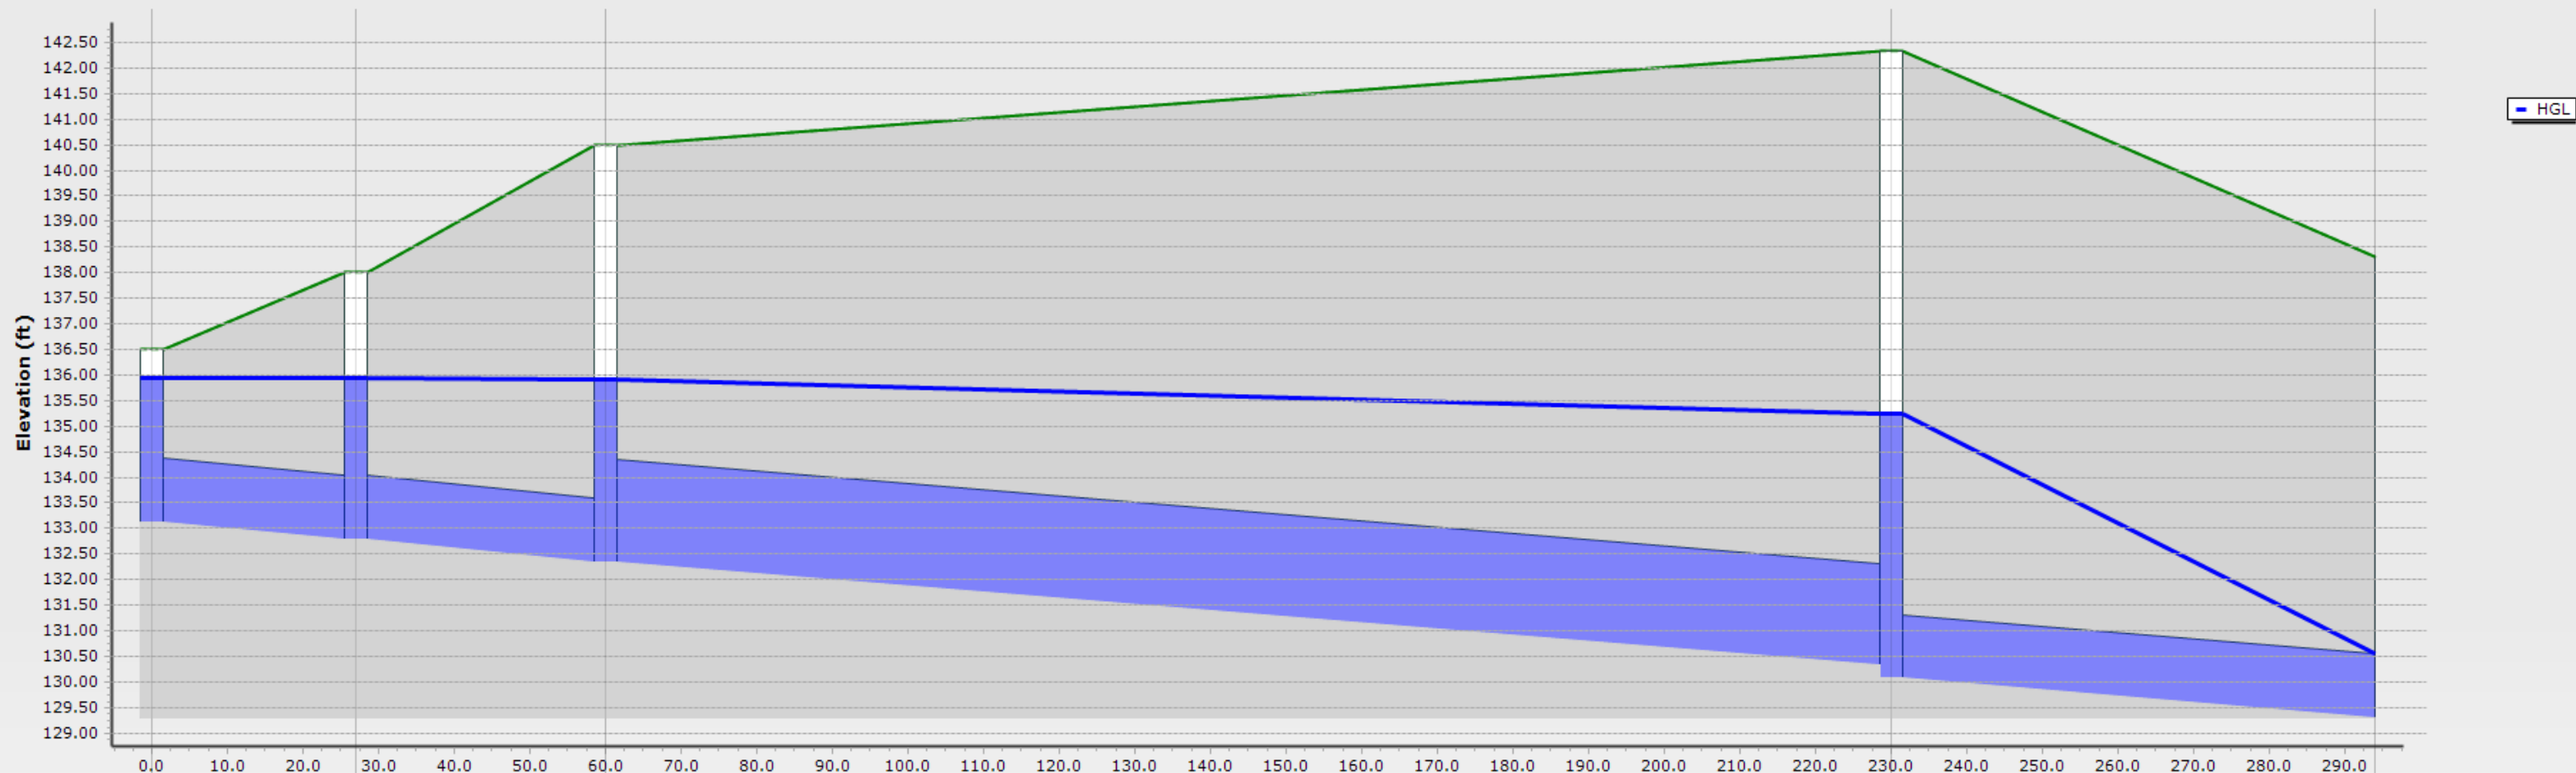

| | | | | | |
|--------------------|-------------|-------------|-----------------|-----------------|----------------------------|
| ID\Label | 124 \ C0-32 | 125 \ C0-33 | 64 \ C0-13 | 52 \ C0-9 | |
| Link Length (ft) | 27.0 | 33.0 | 170.0 | 64.0 | |
| Rise (in)\Material | 15.0 \ | 15.0 \ | 24.0 \ Concrete | 15.0 \ Concrete | |
| Flow (cfs) | 1.59 | 1.56 | 14.29 | 17.49 | |
| Slope (ft/ft) | 0.012 | 0.014 | 0.012 | 0.012 | |
| ID\Label | 123 \ CB 8 | 122 \ CB 7 | 47 \ CB 5 | 45 \ CB 6 | 44 \ Underground Detention |
| Ground (ft) | 136.50 | 138.00 | 140.48 | 142.33 | 138.30 |
| Invert (ft) | 133.13 | 132.80 | 132.35 | 130.07 | 129.30 |
| Station (ft) | 0.0 | 27.0 | 60.0 | 230.0 | 294.0 |