



1 DECIDUOUS TREE  
N.T.S.

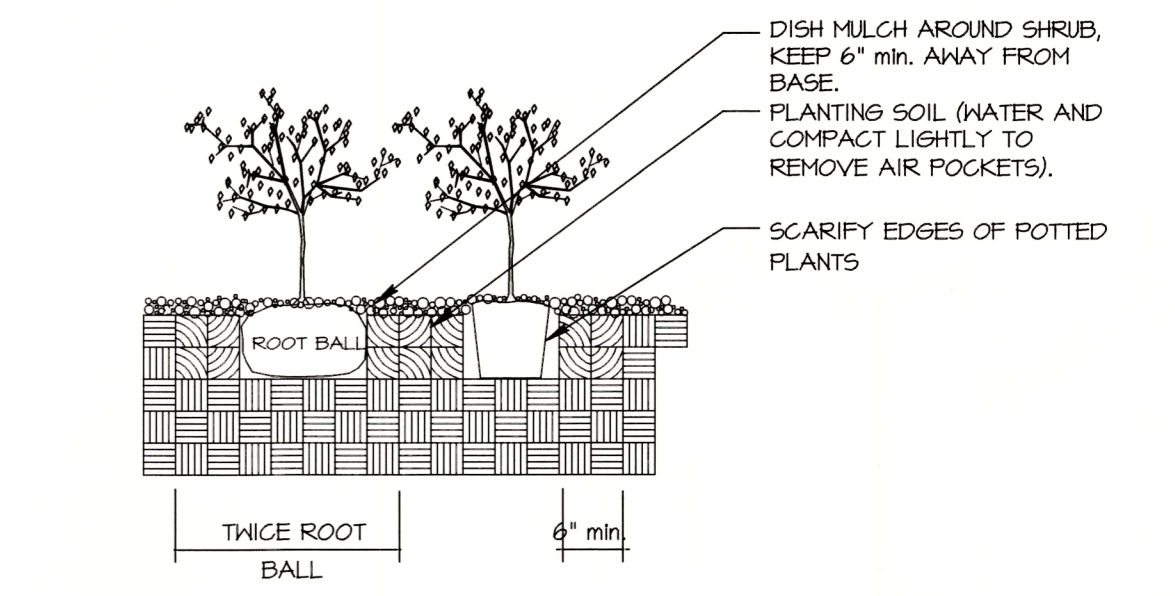

2 SHRUB PLANTING  
N.T.S.

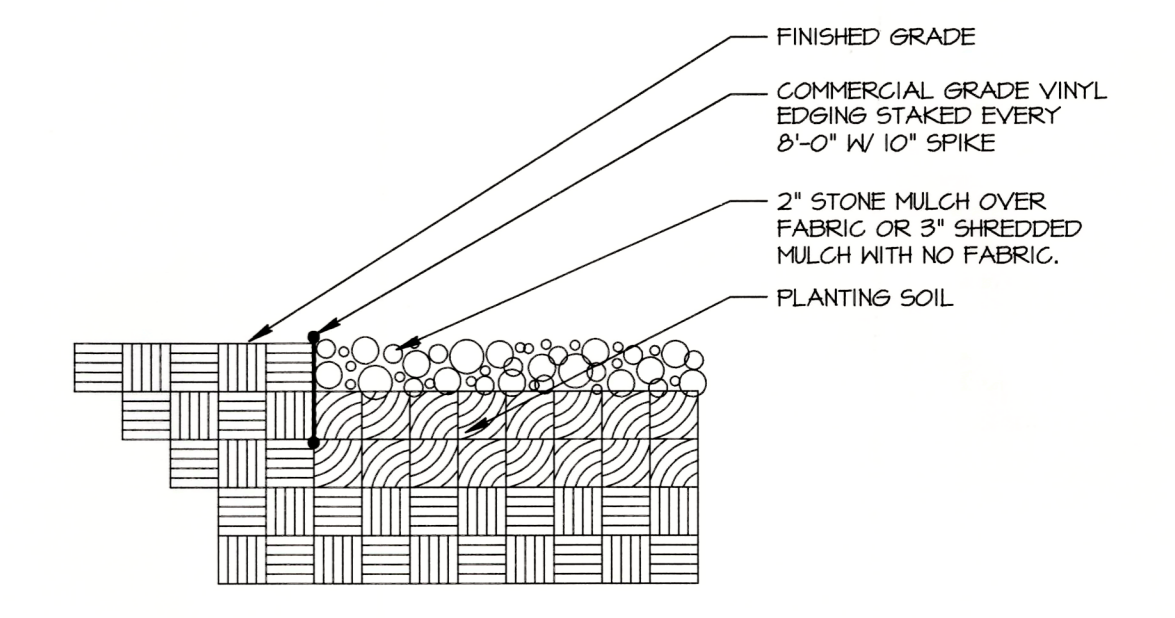


3 PLANTING EDGE  
N.T.S.

PLANT SCHEDULE (CONTRACTOR RESPONSIBLE FOR VERIFYING PLANT QUANTITIES)						
QUANTITY	SYMBOL	BOTANICAL NAME	COMMON NAME	MATURE SIZE	PLANTING SIZE	TYPE
1	ST	<i>Sheddia triacanthos 'Impicola'</i>	Imperial Honeylocust	35'-40'	B / B	2 1/2"
1	TA	<i>Tilia americana 'Redmond'</i>	Redmond Linden	35'-40'	B / B	2 1/2"
1	AG	<i>Amelanchier x grandiflora 'Princess Diana'</i>	Princess Diana Serviceberry	15'-20'	B / B	2"
2	SR	<i>Syringa reticulata 'Ivory Silk'</i>	Ivory Silk Tree Lilac	15'-20'	B / B	7' SH
21	RA	<i>Rhus aromatica 'Snow-low'</i>	Snow Low Sumac	1'-2'	POT	2 Gal
25	SG	<i>Spiraea x 'Goldflame'</i>	Goldflame Spiraea	3'-4'	POT	2 Gal
5	JS	<i>Juniperus sabinna 'Broadmoor'</i>	Broadmoor Juniper	2' x 4'	POT	5 Gal
3	TH	<i>Taxus x media 'Rungyan'</i>	Rungyan Yew	3' x 5'	POT	18"
36	CA	<i>Calamagrostis acutiflora 'Karl Foerster'</i>	Karl Foerster Grass	42"-48"	POT	1 Gal
60	HS	<i>Hemerocallis x 'Stella D'oro'</i>	Stella D'oro Daylily	18"-24"	POT	4 1/2"
48	NF	<i>Nepeta x faassenii 'Walker's Low'</i>	Walker's Low Catmint	18"-24"	POT	4 1/2"

**SEED MIX # 1 (Lawn)**  
 35% KENTUCKY BLUEGRASS  
 20% CREEPING RED FESCUE  
 20% IMPROVED HARD FESCUE  
 25% IMPROVED FINE PERENNIAL RYEGRASS

APPLICATION RATE: 2lbs/1000 Sq. Ft. \*  
 APPLY STRAW MULCH IMMEDIATELY AFTER SEEDING  
 TURF STARTER FERTILIZER: 20-10-10  
 APPLICATION RATE: 5lbs/1000 Sq. Ft.

- GENERAL NOTES:**
- 1.) ALL FINISHED GRADES TO BE 1" BELOW TOP OF CURBS OR PAVEMENT.
  - 2.) BACKFILL AND GRADE ALL PLANTING AREAS WITH MIN. 12" BLENDED TOPSOIL.
  - 3.) ALL LAWN AREAS TO BE SEED UNLESS OTHERWISE NOTED.
  - 4.) ALL PLANT MATERIAL SHALL CONFORM TO AMERICAN STANDARD FOR NURSERY STOCK.
  - 5.) ALL TREES NOT IN A PLANTING BED SHALL BE MULCHED WITH A MINIMUM 1' RADIUS FOR EACH 1 INCH CALIFER. USE SHREDDED HARDWOOD MULCH AT 2" DEPTH.
  - 6.) PROVIDE MIN. 2 YEAR WARRANTY ON ALL PLANT MATERIAL.
- 1.) ALL PLANTING BEDS TO BE EDGED WITH COMMERCIAL GRADE PLASTIC EDGING.  
 2.) ALL PLANTING BEDS TO BE MULCHED AT 2" DEPTH WITH HARDWOOD MULCH

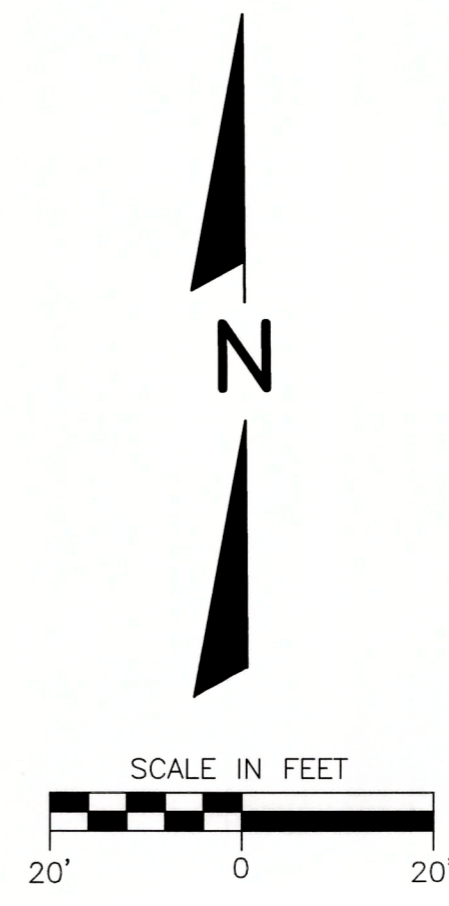

REVISIONS:		T&D ASSOCIATES, INC.	
NOTE	DATE	NO. 1022326 JONKON DRIVE, SUITE 84 WAUKESHA, WISCONSIN 53186 PHONE: 262-459-2850	OWNERSHIP OF DOCUMENTS This document, and the ideas and design incorporated herein, are the intellectual property of T&D Associates, Inc., and are not to be used in whole or in part for any other project or purpose without the expressed written authorization of T&D Associates, Inc.
		<b>T&amp;D ASSOCIATES, INC.</b> ARCHITECTS & PLANNERS	
<b>CITY OF WAUKESHA, WI LANDMARK CREDIT UNION LANDSCAPE PLAN</b>			
SCALE: 1" = 20'-0"		JOB NO: 20-140.000	DATE: 08-10-20
DESIGNED BY: ROB	DRAWN BY: ROB	CHECKED BY: ROB	
APPROVED BY:	DATE:	SHEET L-1.0	