




1 DECIDUOUS TREE PLANTING DETAIL
SCALE: NONE

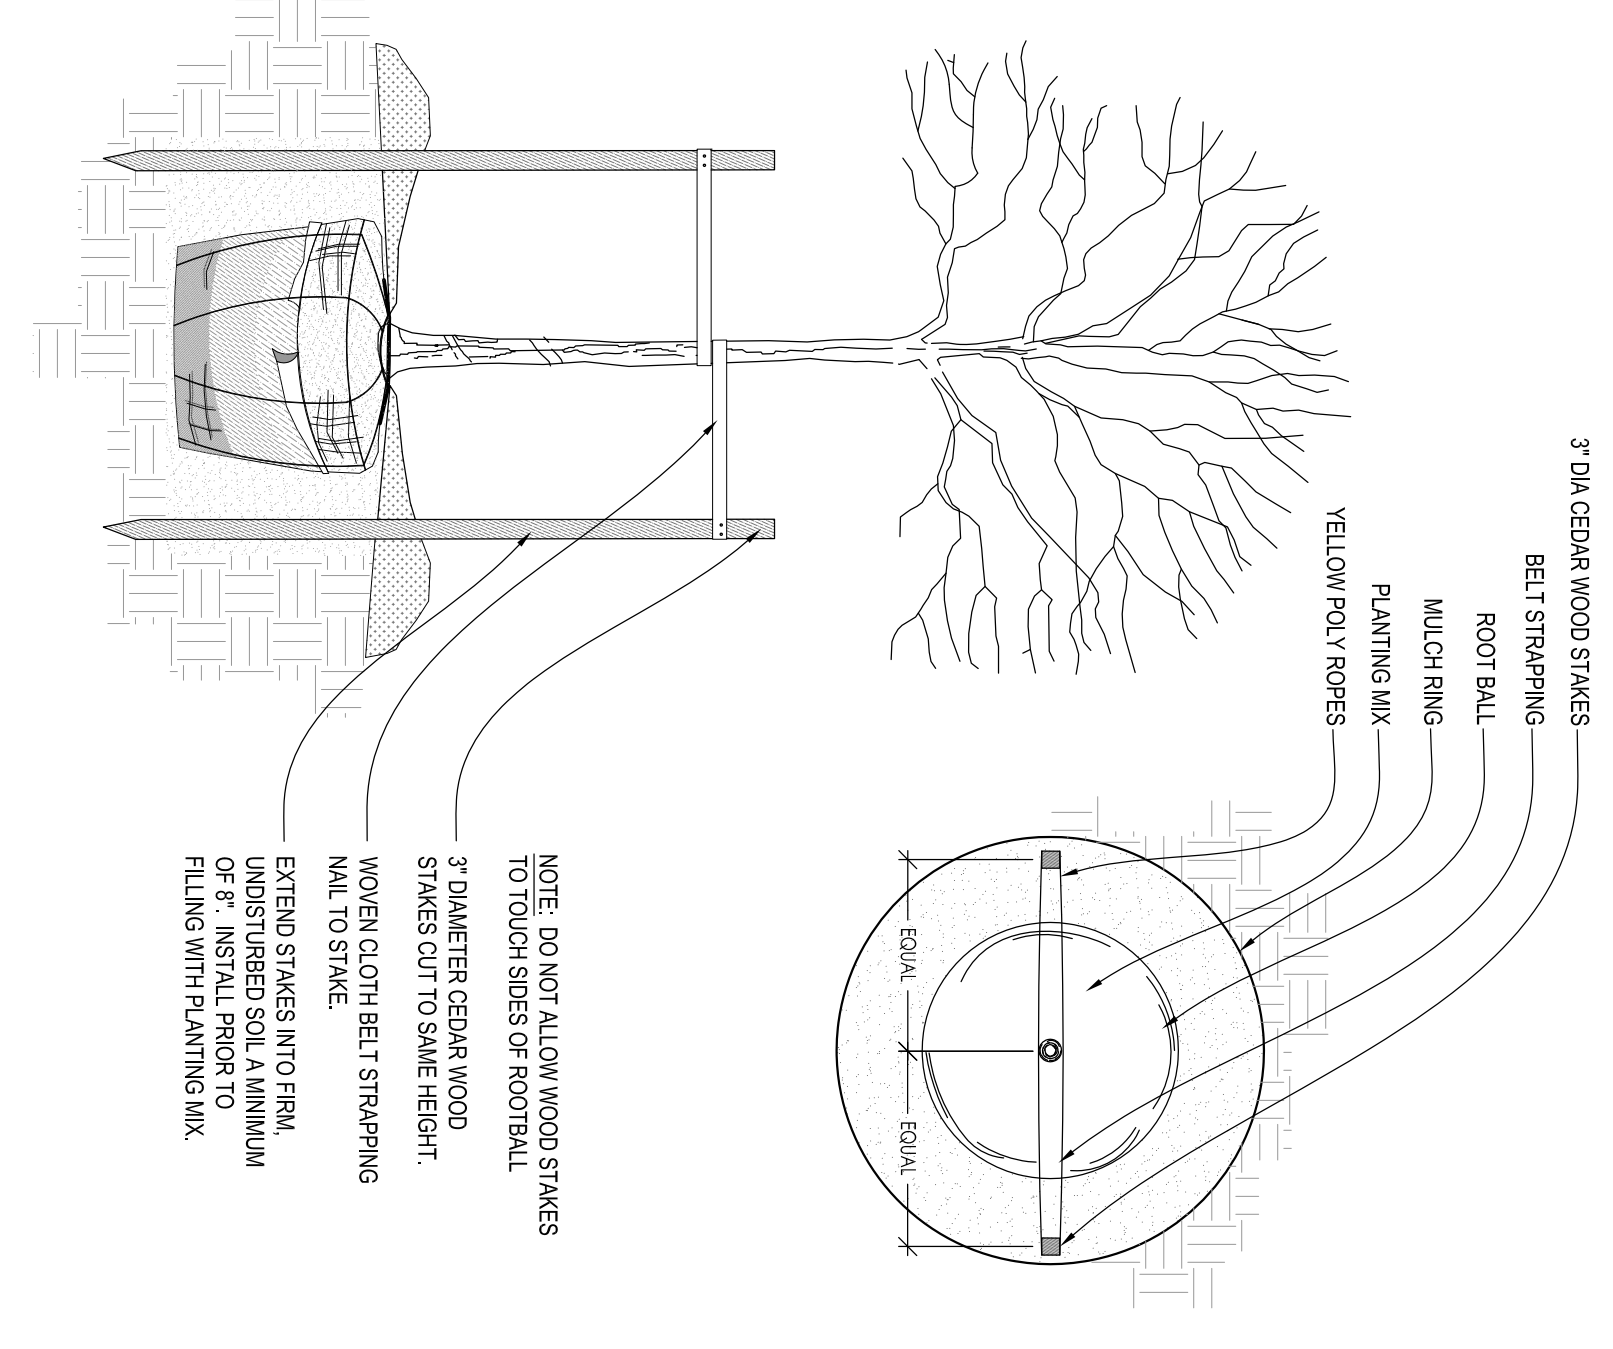


2 DECIDUOUS TREE STAKING
SCALE: NONE

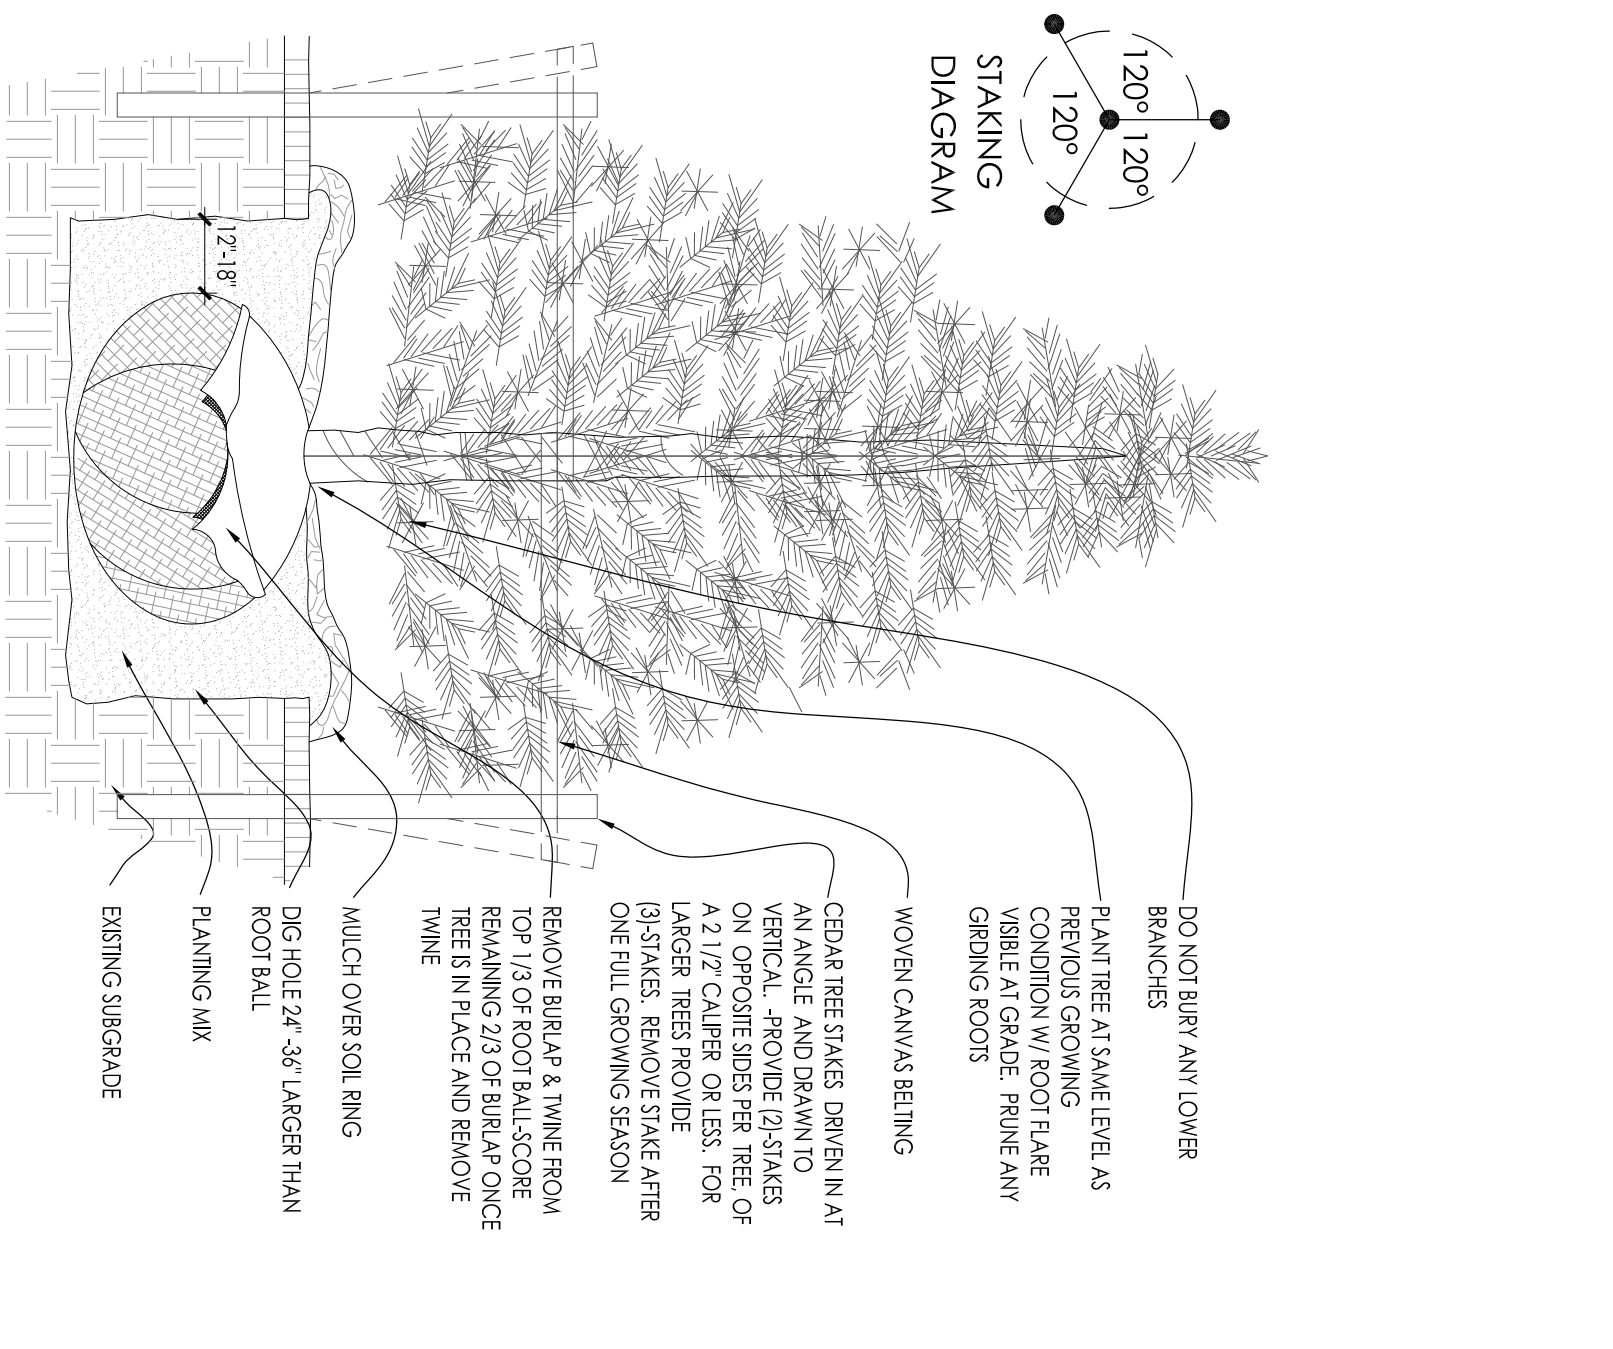


3 CONIFEROUS TREE PLANTING DETAIL
SCALE: NONE

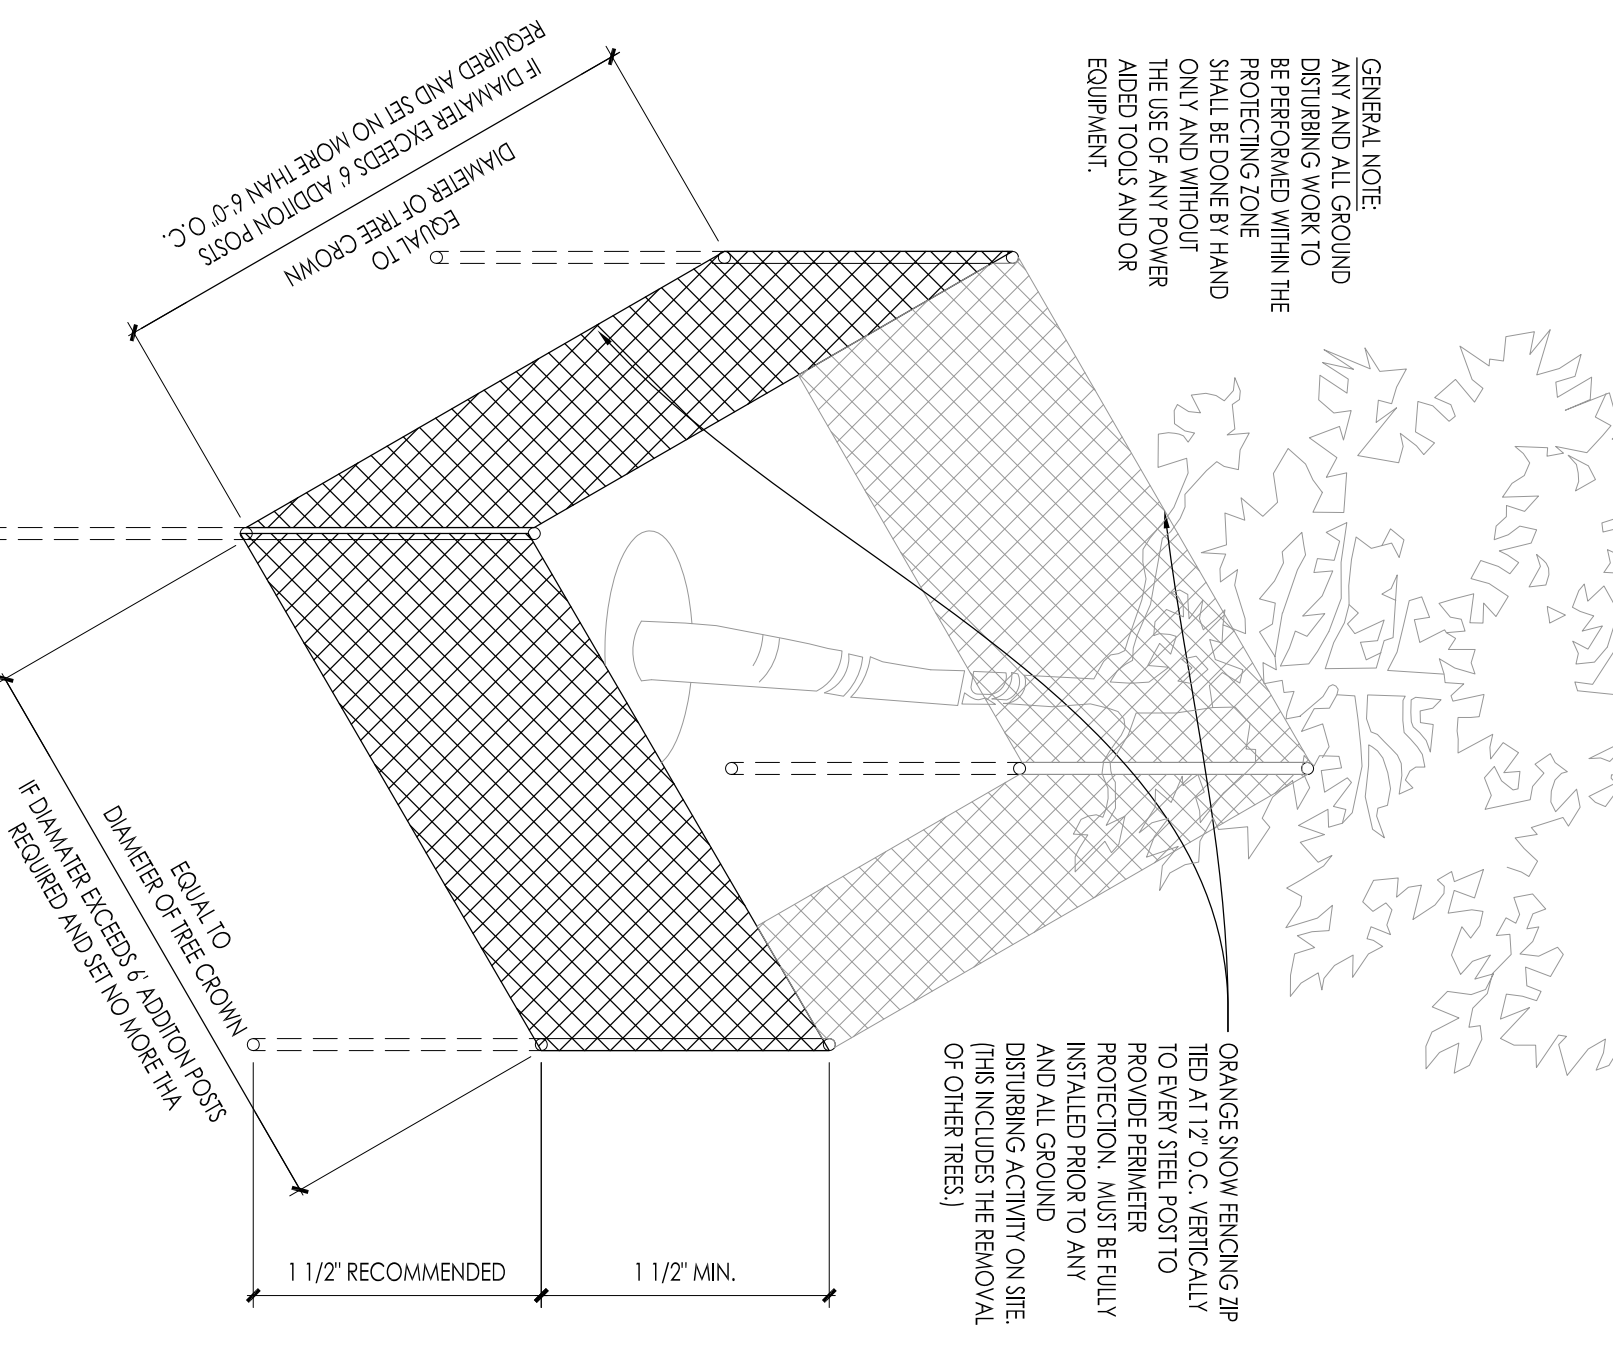


4 EXISTING TREE PROTECTION DETAIL
SCALE: NONE

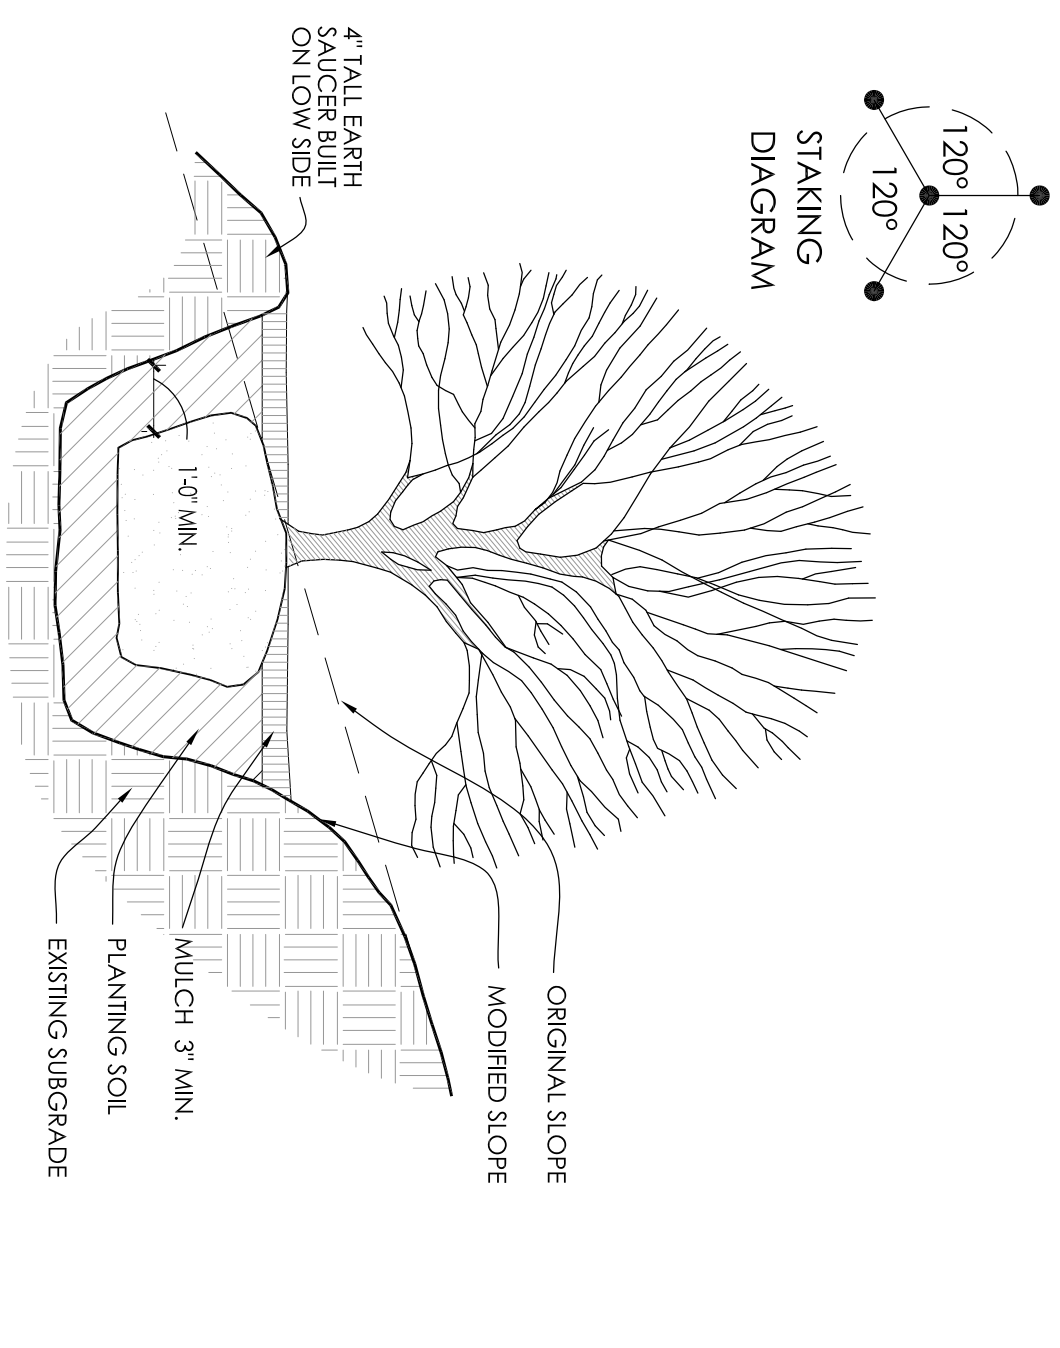


5 SLOPE PLANTING DETAIL
SCALE: NONE

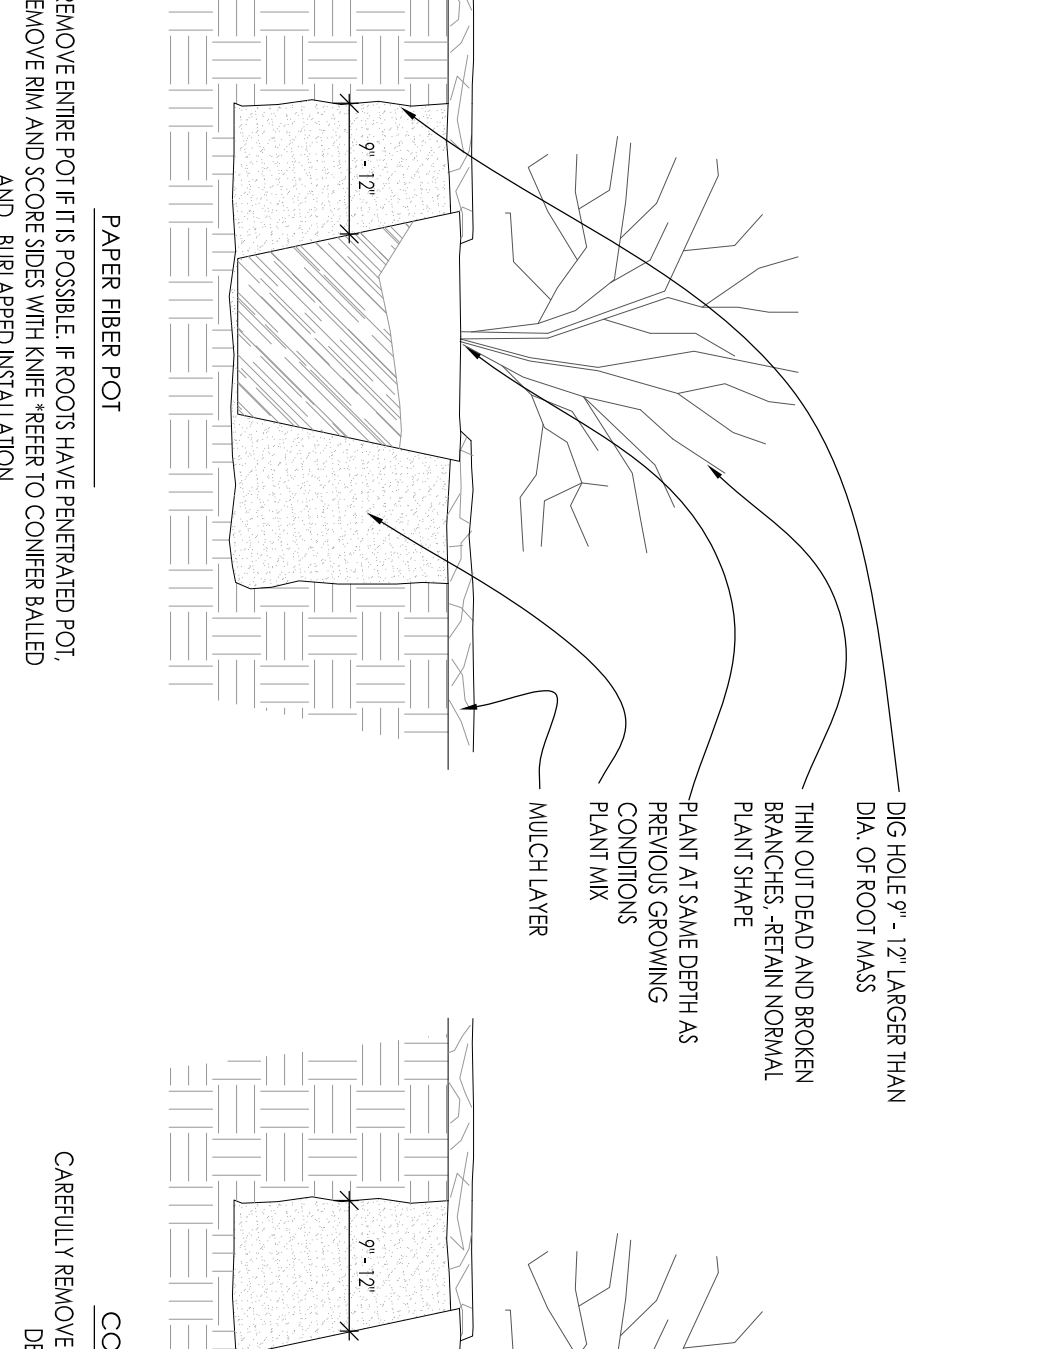


6 DECIDUOUS SHRUB PLANTING DETAIL
SCALE: NONE

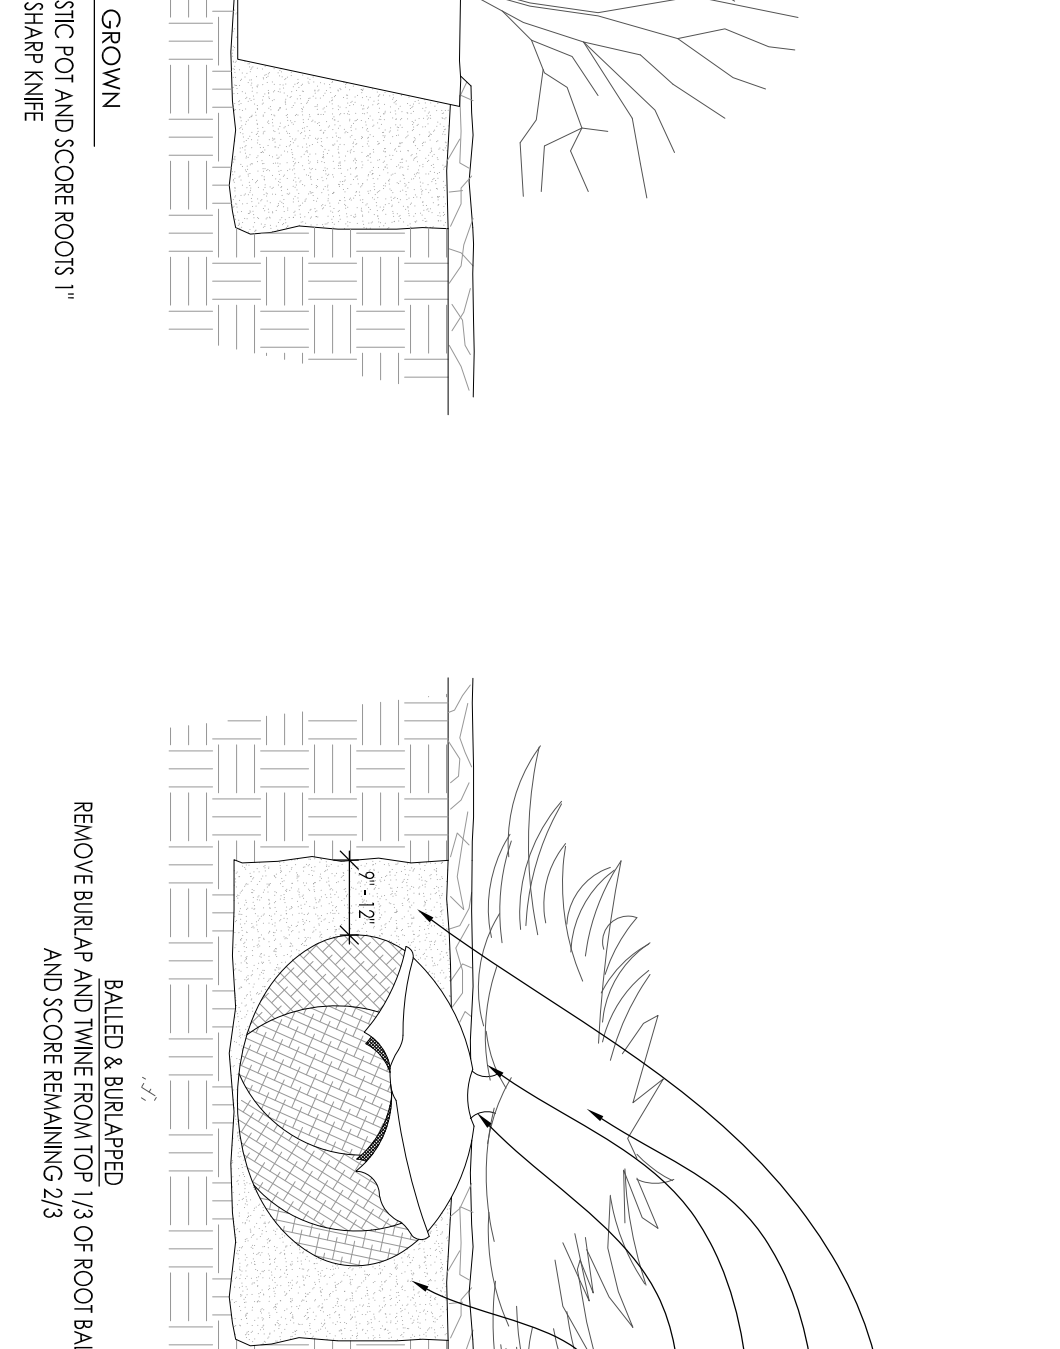


7 CONIFEROUS SHRUB PLANTING DETAIL
SCALE: NONE

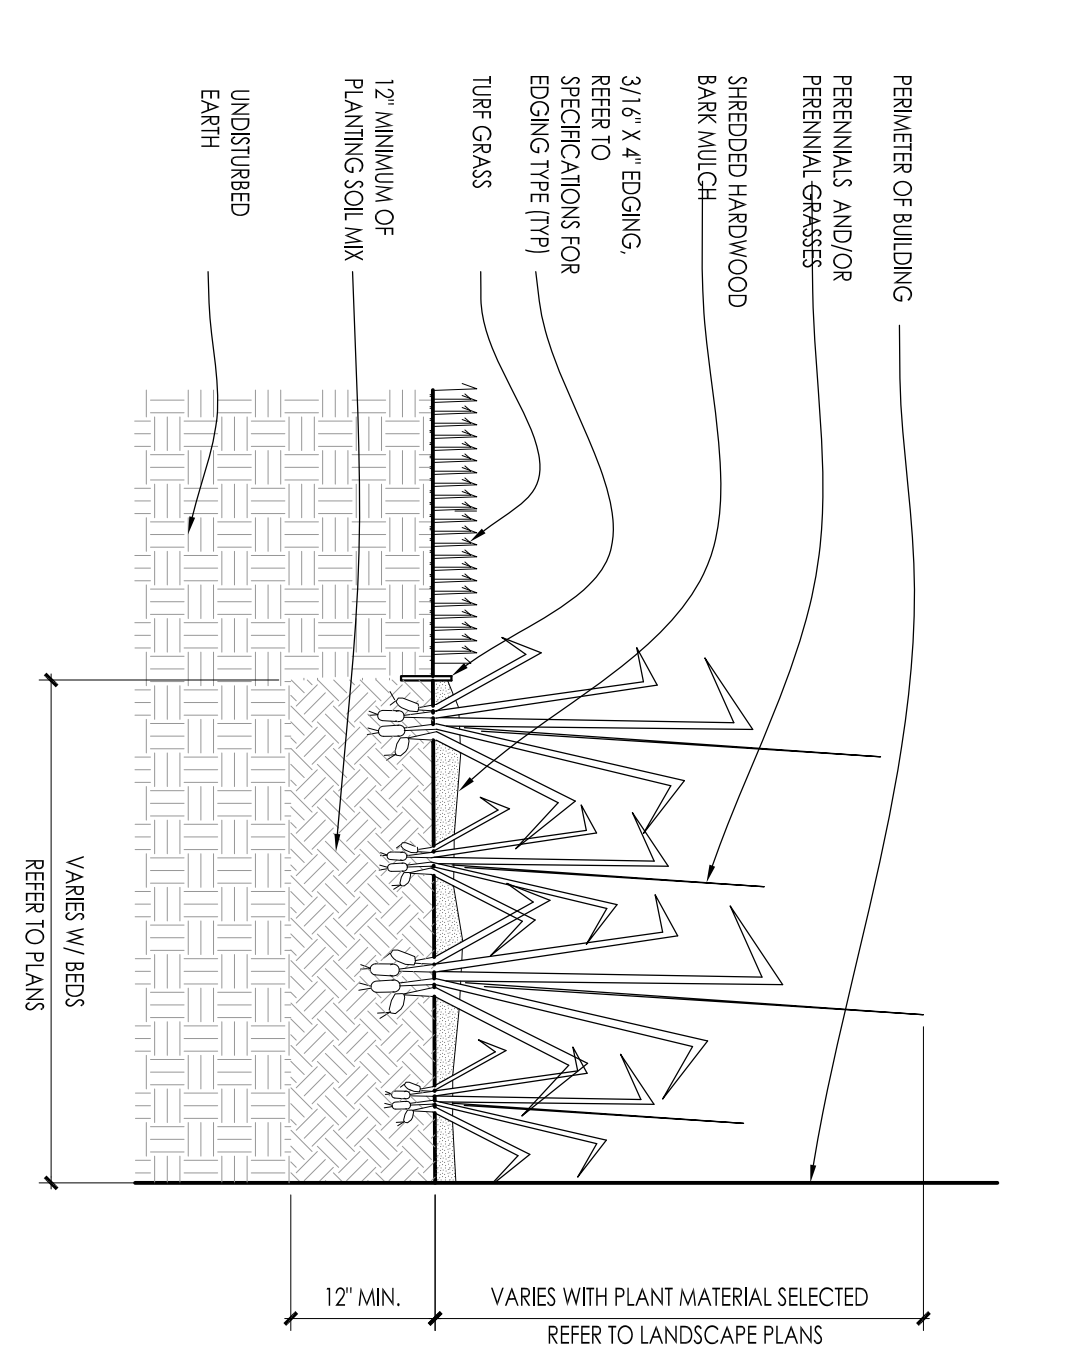


8 PERENNIAL BED PLANTING DETAIL
SCALE: NONE

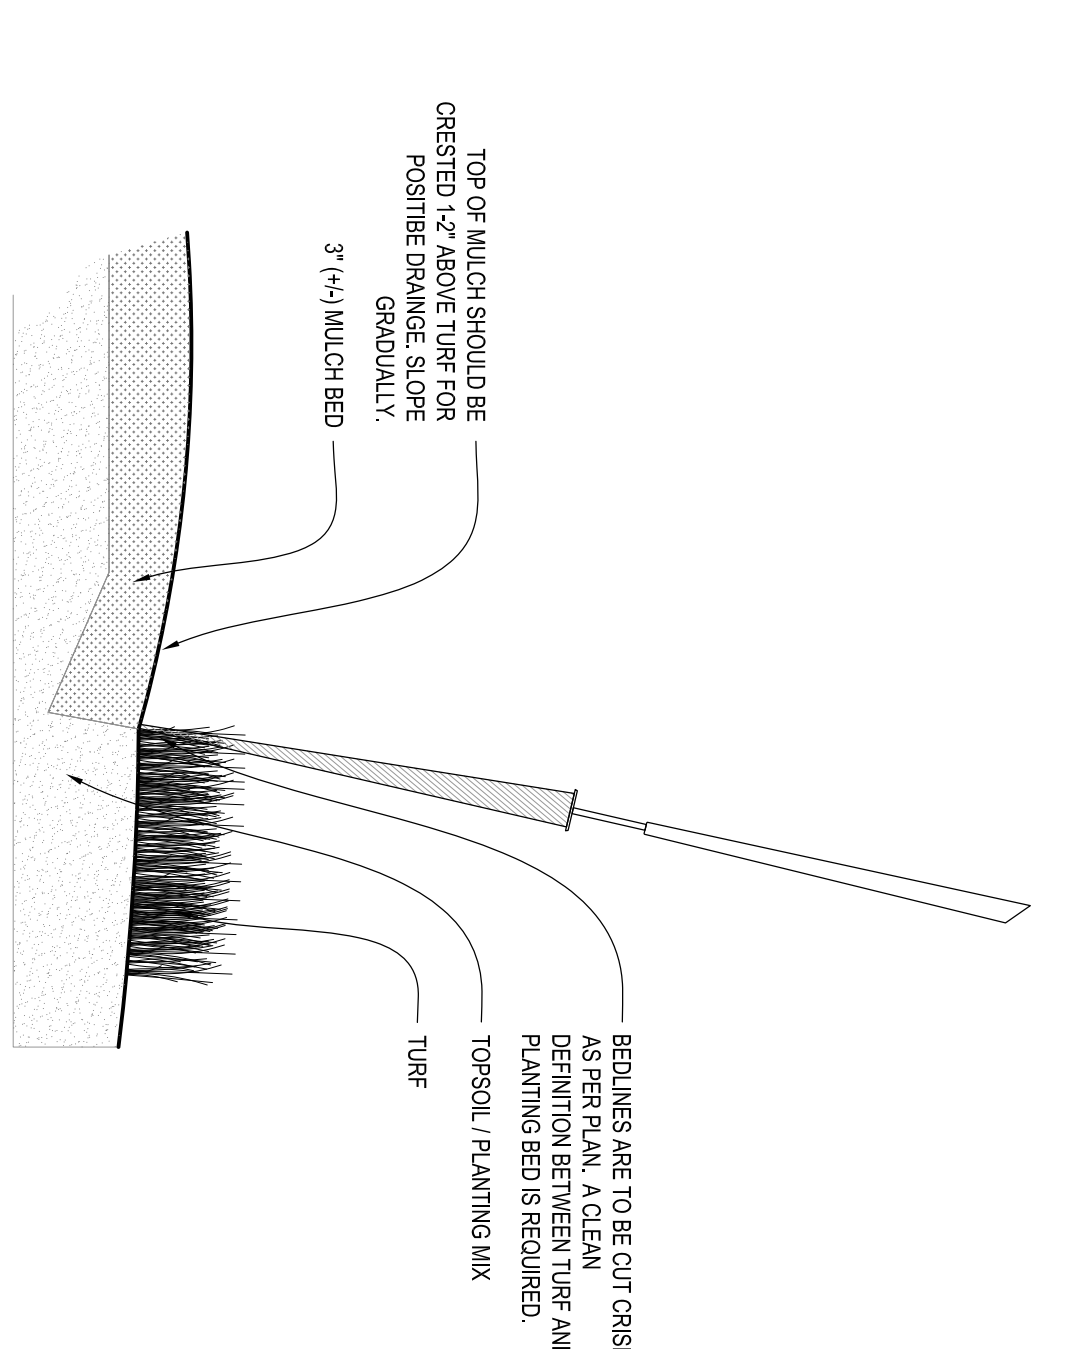

9 SPADE EDGE PLANT BED EDGE DETAIL
SCALE: NONE

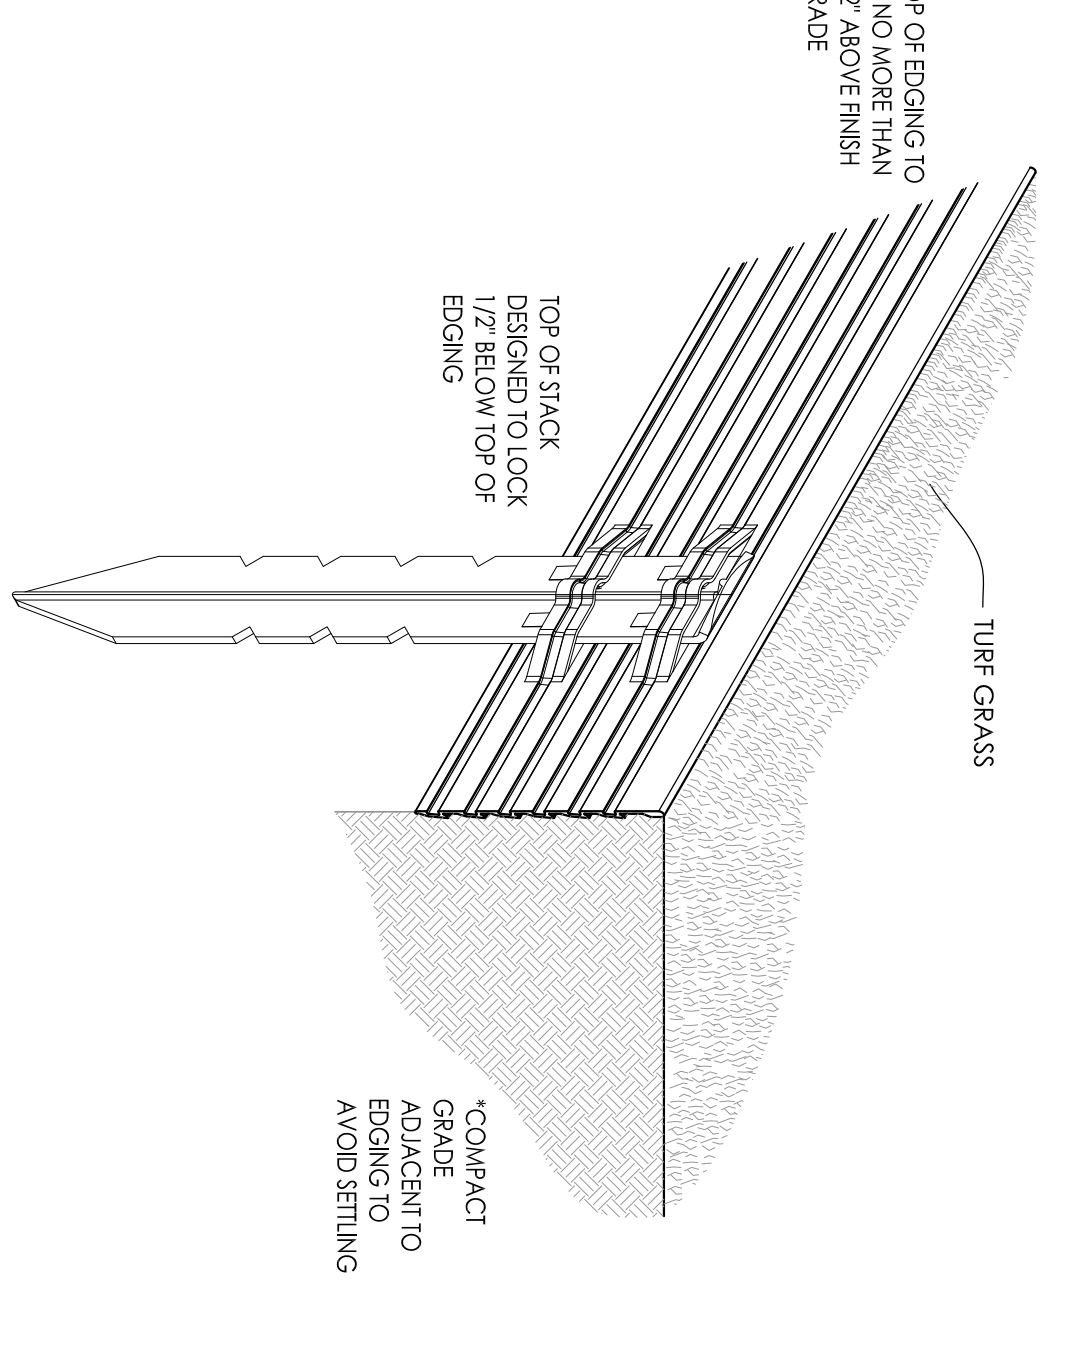

10 METAL LANDSCAPE EDGING DETAIL
SCALE: 1/2\"/>

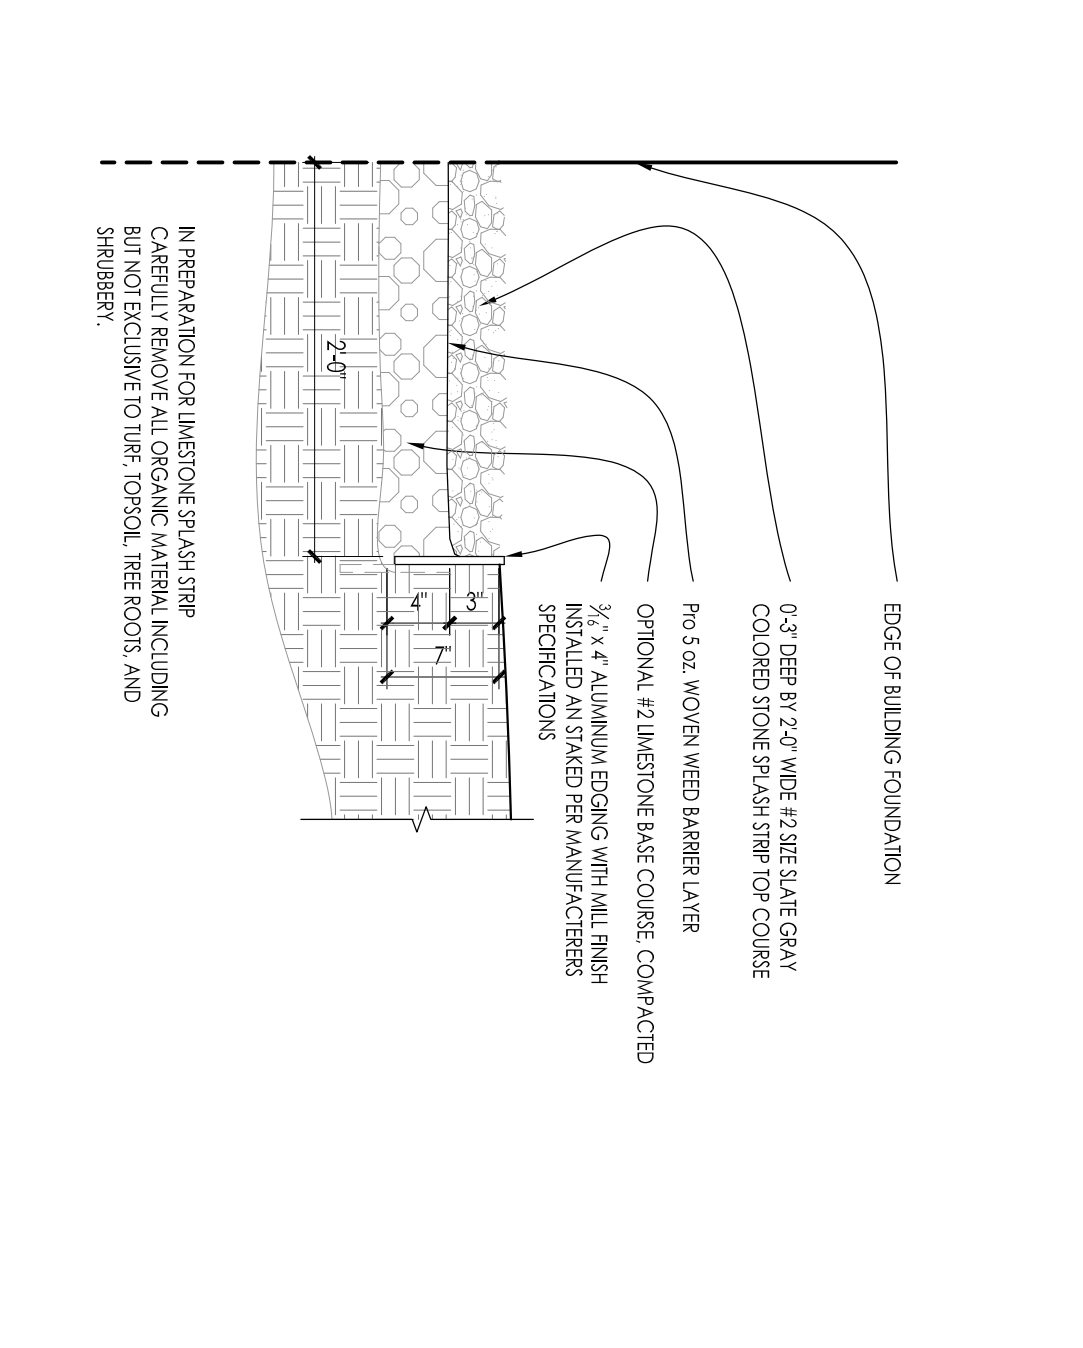

11 COMPACTED GRAVEL SPLASH STRIP
SCALE: 1\"/>

INSITE
LANDSCAPE DESIGN
Landscape Architecture
and Master Planning Design Consulting

11525 W. North Avenue Suite 1B
Wauwatosa, WI 53226
Tel (414) 476-1204
www.insitelandscape.com
mads@insitelandscape.com

Project: **METAL ERA**
1600 Airport Rd,
Waukesha, WI 53188

Issuance and Revisions:	Date	Number	Description
	08/19/15		Client Review Submitted
	08/24/15		Plan Commission Submitted

Copyright Insite Landscape Design Inc. 2014
ALL RIGHTS RESERVED
THIS DRAWING IS THE PROPERTY OF INSITE LANDSCAPE ARCHITECTURE AND IS TO BE USED ONLY FOR THE PROJECT AND SITE SPECIFICALLY IDENTIFIED HEREIN. ANY REUSE OR REPRODUCTION OF THIS DRAWING WITHOUT THE WRITTEN CONSENT OF INSITE LANDSCAPE ARCHITECTURE IS STRICTLY PROHIBITED. THE CLIENT AGREES TO INDEMNIFY AND HOLD THE LANDSCAPE ARCHITECT HARMLESS FROM ANY DAMAGES, LIABILITY, OR COSTS, INCLUDING REASONABLE ATTORNEY'S FEES, ARISING FROM ANY CHANGES OR ALTERATIONS MADE BY ANYONE OTHER THAN THE LANDSCAPE ARCHITECT OR FROM ANY THIRD PARTY. THE LANDSCAPE ARCHITECT'S DESIGN SHALL BE CONSIDERED TO BE THE FINAL DESIGN UNLESS OTHERWISE NOTED BY THE ARCHITECT.

Sheet Title: **PROPOSED LANDSCAPE PLAN, PLANTING DETAILS**

Date of Drawing: **08/24/15**
Scale: **As Noted**
Drawn By: **MCD**
Job Number: **L14-092**
Sheet Number:

LSP1.3

NOT FOR CONSTRUCTION - PRELIMINARY - FOR ESTIMATING AND REVIEW ONLY- DO NOT SCALE THESE DRAWINGS-