




LOCATION MAP 

**EXTERIOR SCOPE OF WORK**

- A: NEW 1920 SF OF PARKING FOR GROCERY PICK-UP (PAGES 3 & 4) AND NEW CANOPY COVERING THESE SPACES (PAGE 4)
- B: ADD NEW SIGN (PAGE 2)
- C: REMOVE EXISTING SIGN (PAGE 2)

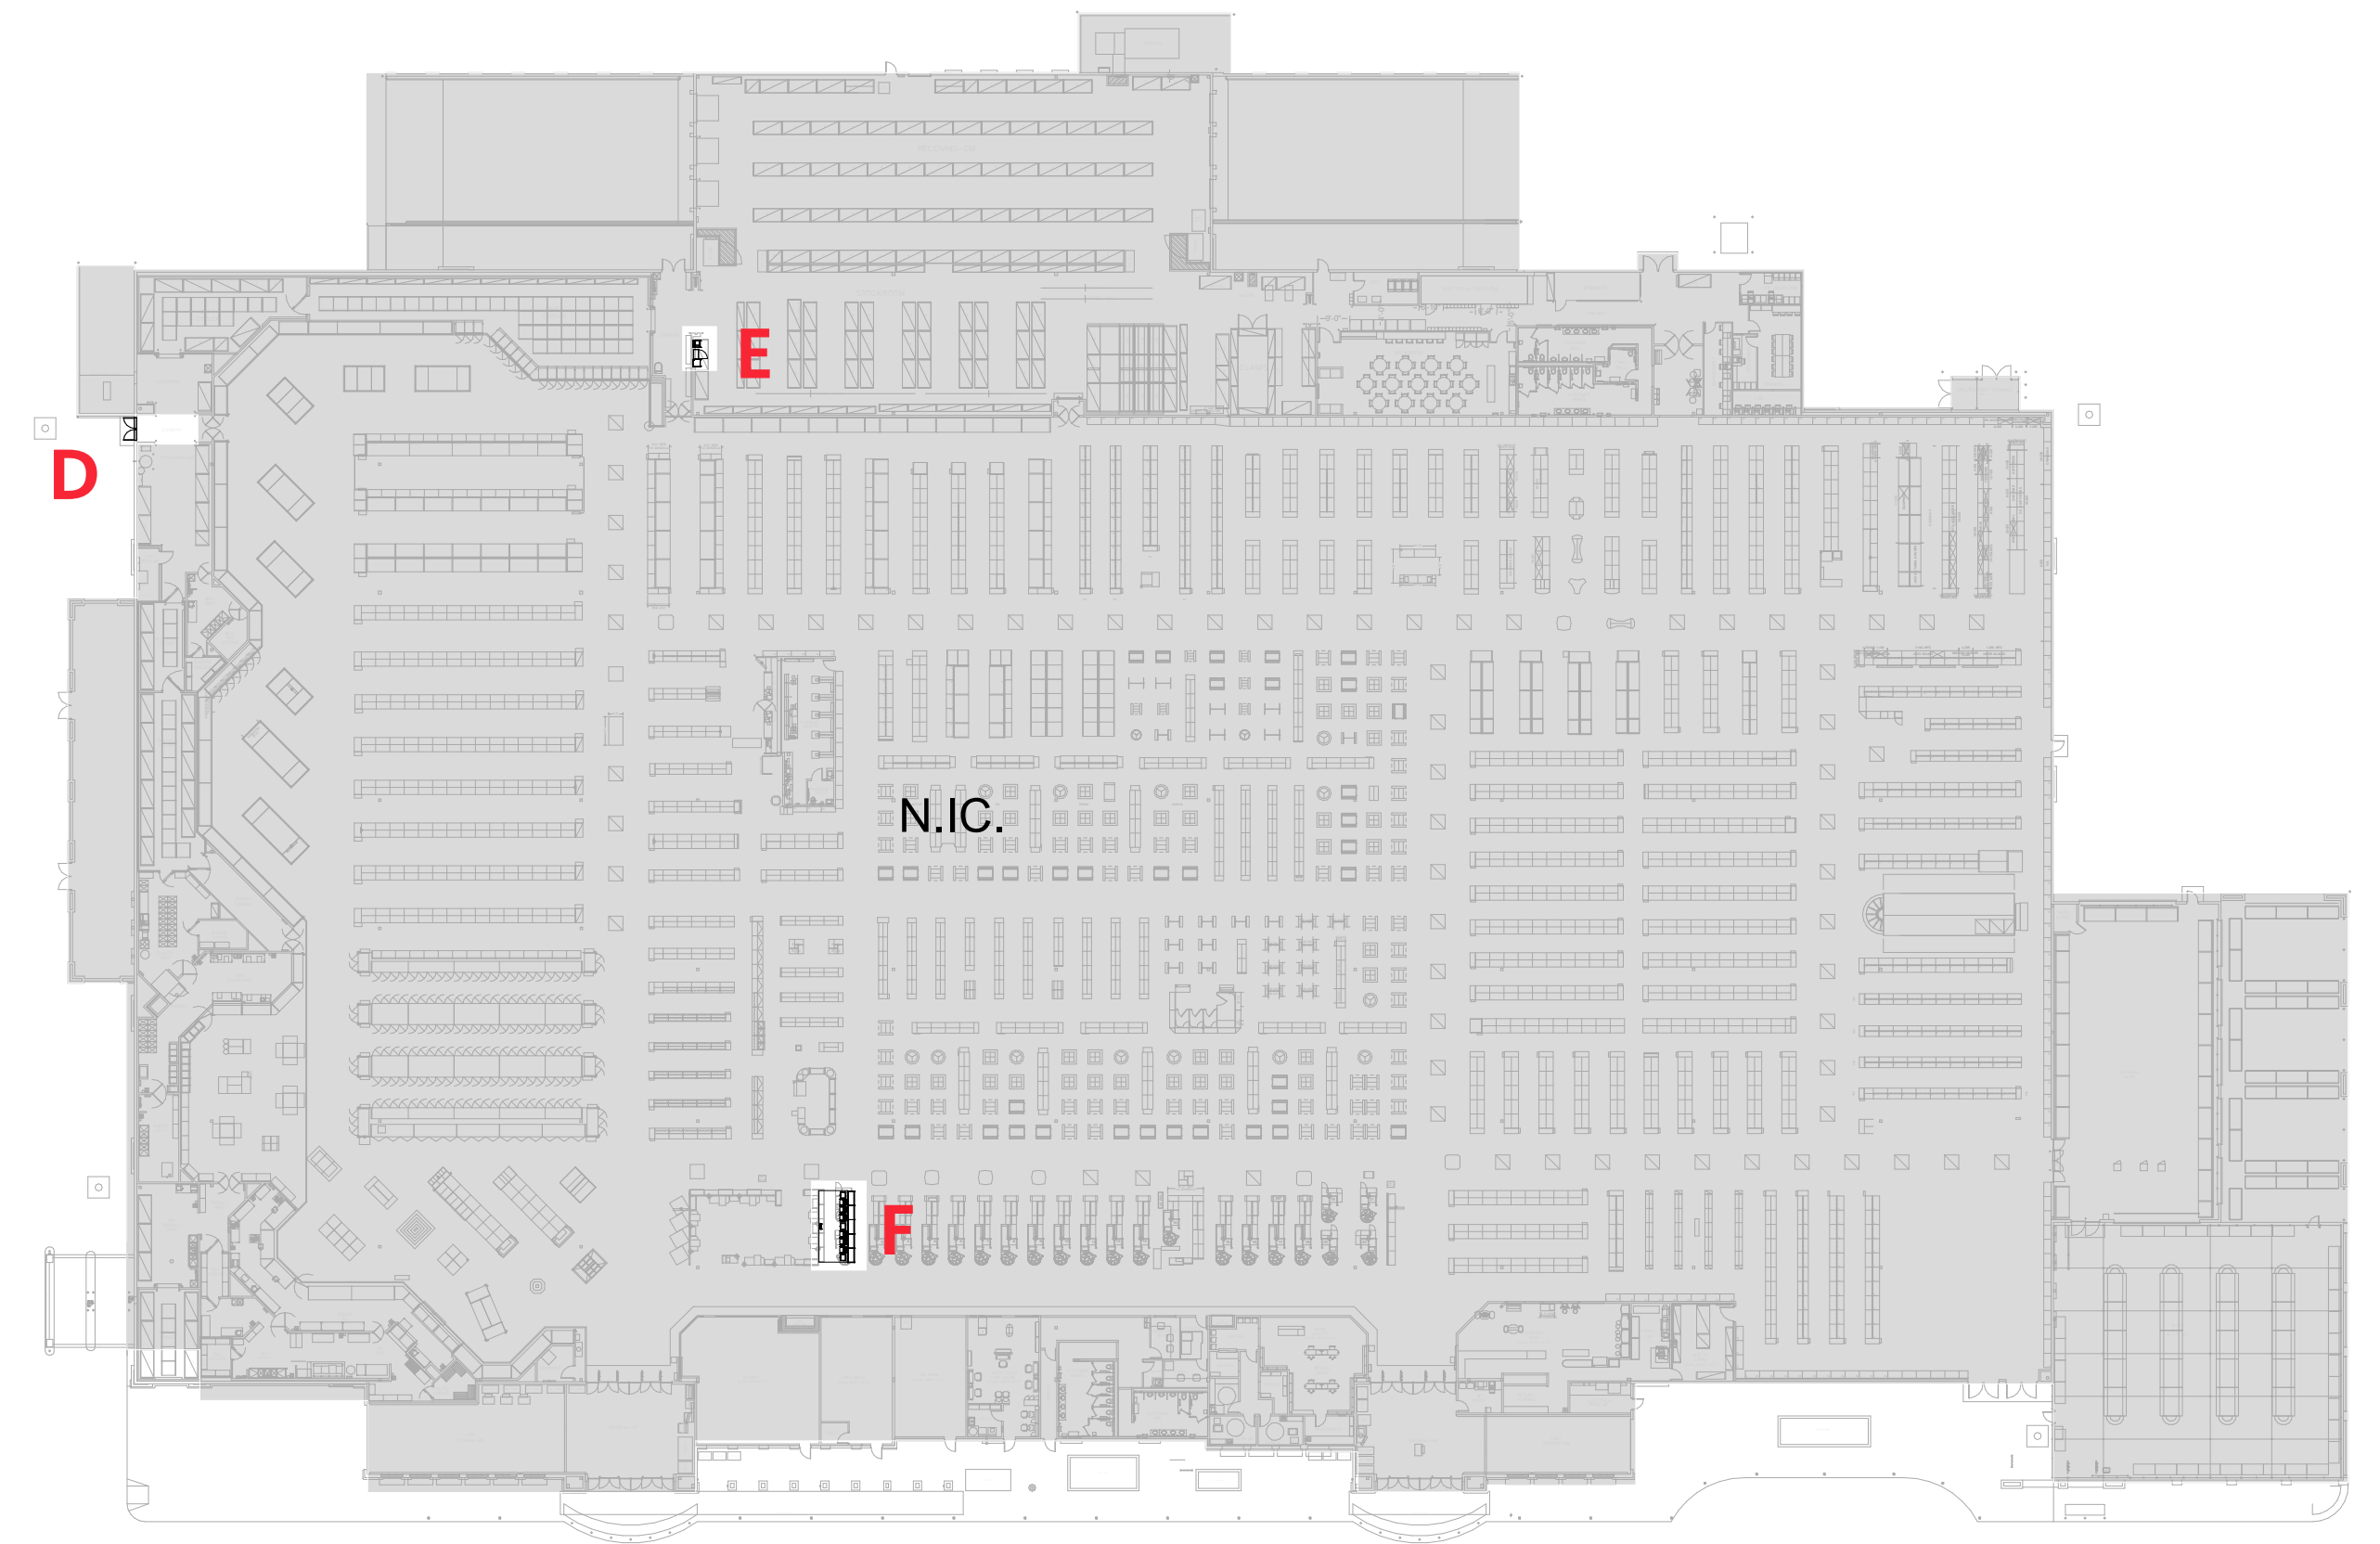

FIRST FLOOR - INTERIOR SCOPE 




**INTERIOR SCOPE OF WORK**


- NOTE: GREY AREA NOT IN SCOPE
- D - REPLACE EXISTING DOOR
- E - ADD ORDER MANAGEMENT EQUIPMENT
- F - REMOVE EXISTING CHECKOUTS AND ADD INLANE PICK-UP SYSTEM






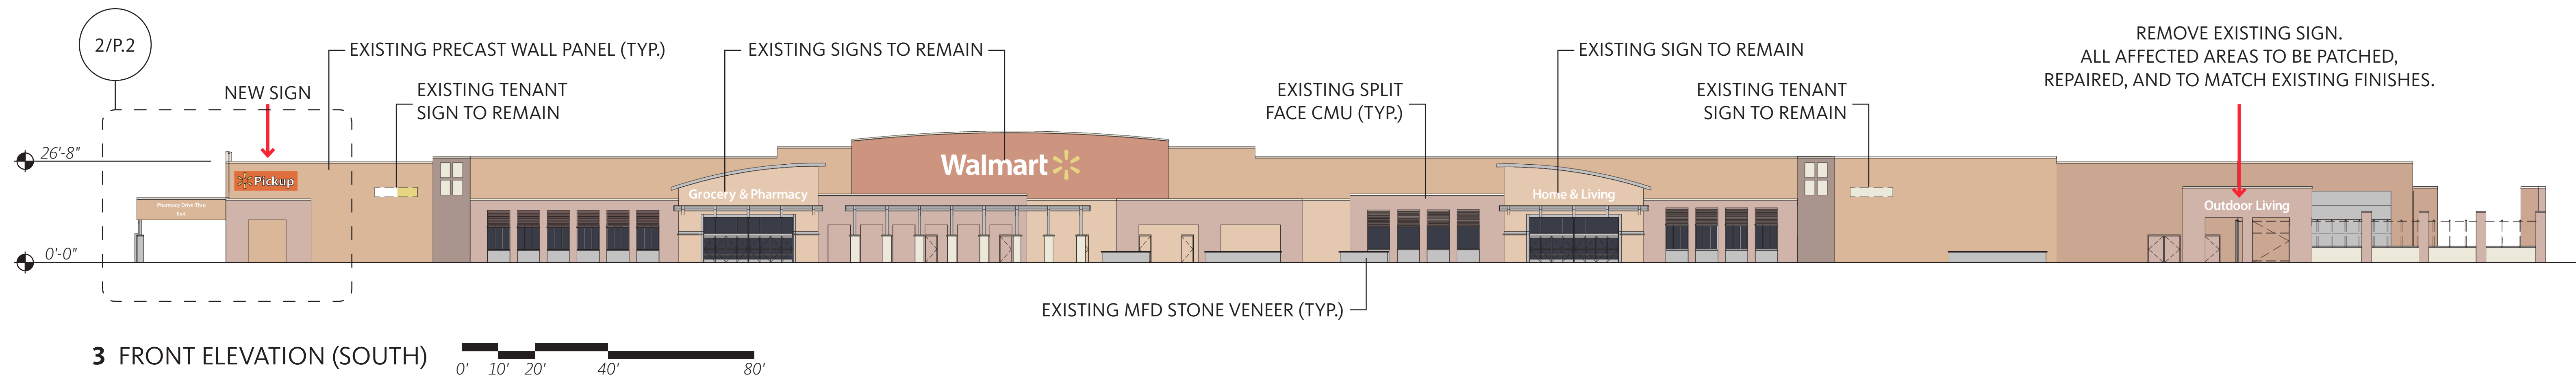

3 FRONT ELEVATION (SOUTH)

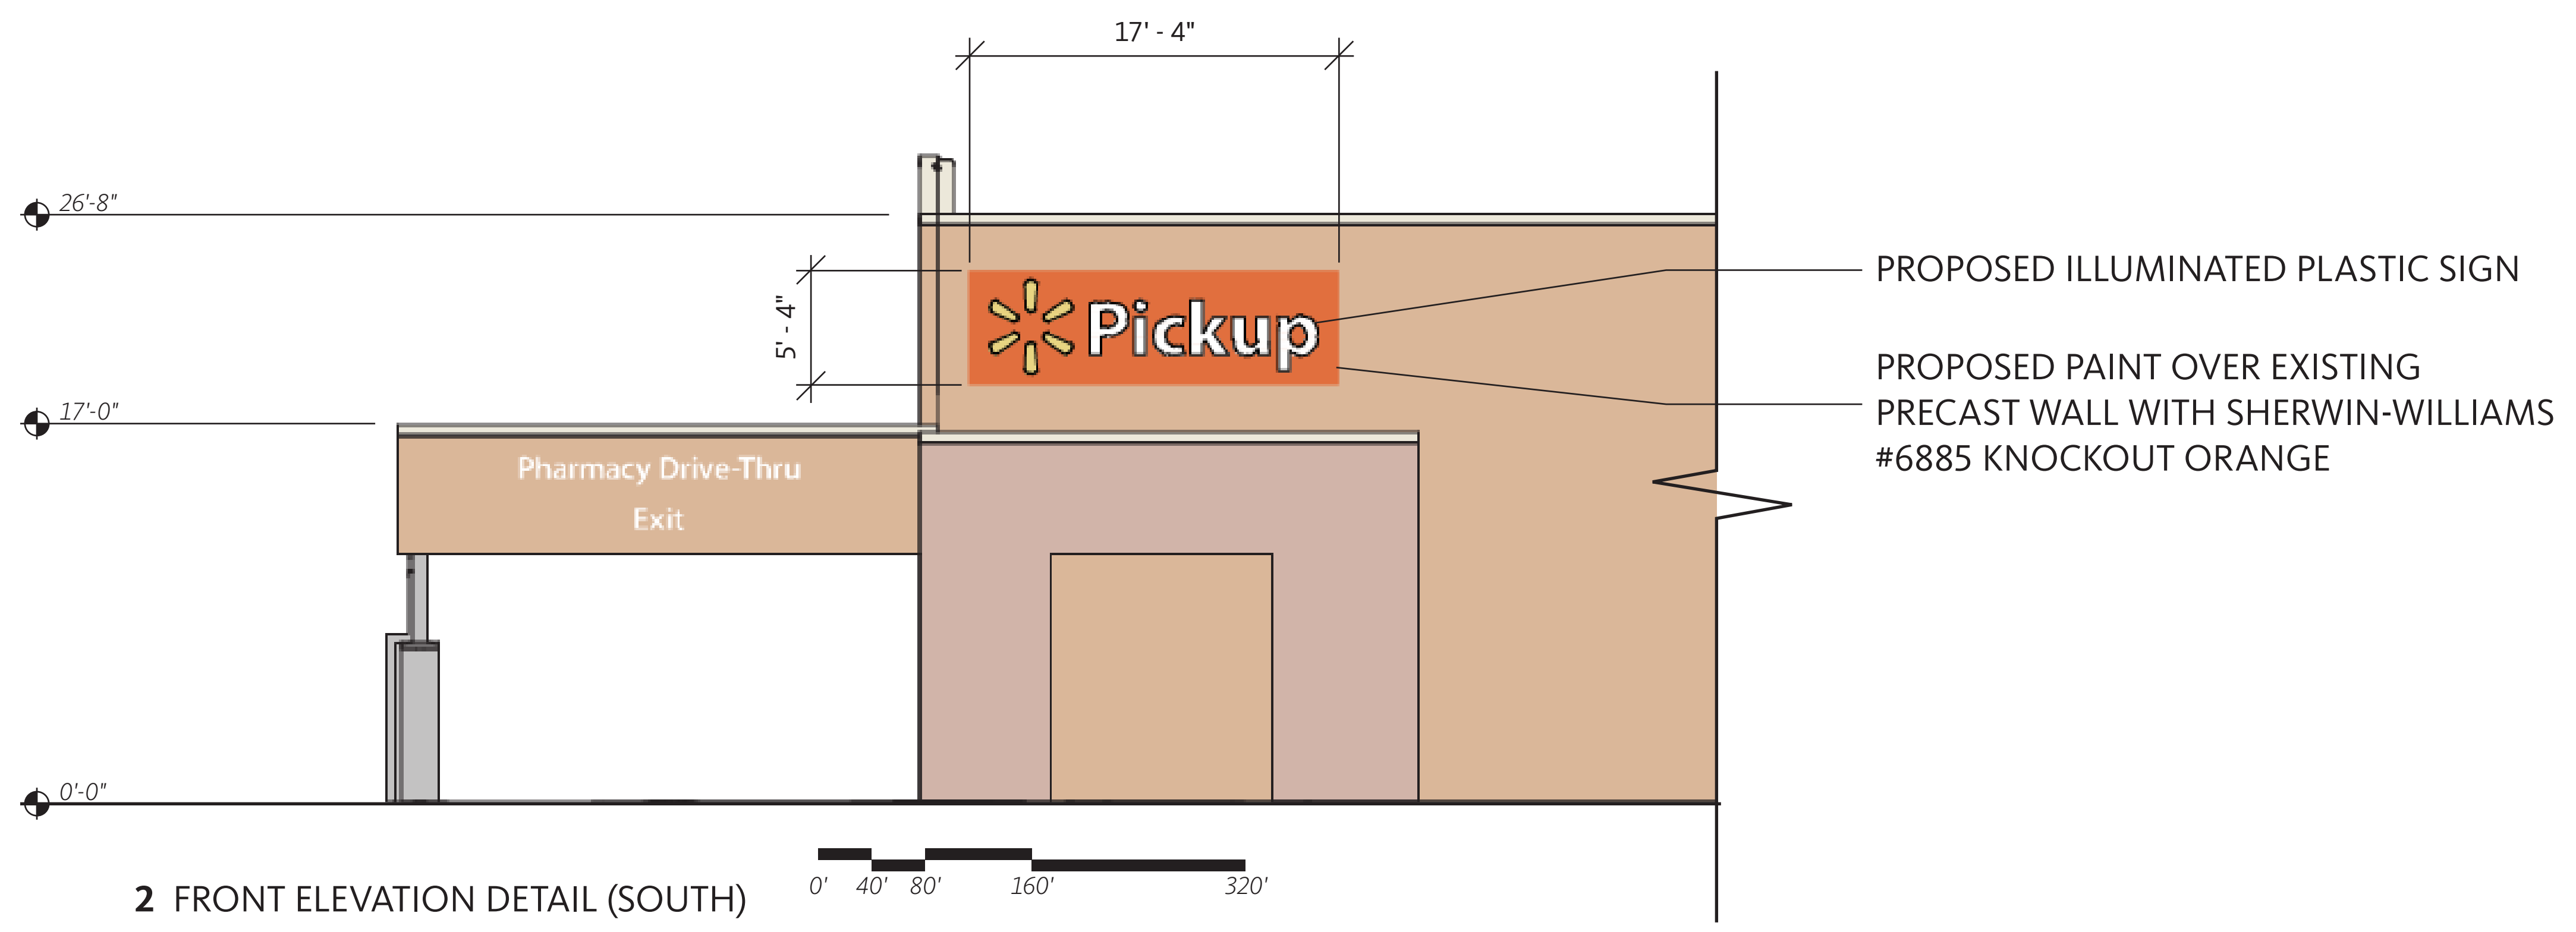


2 FRONT ELEVATION DETAIL (SOUTH)

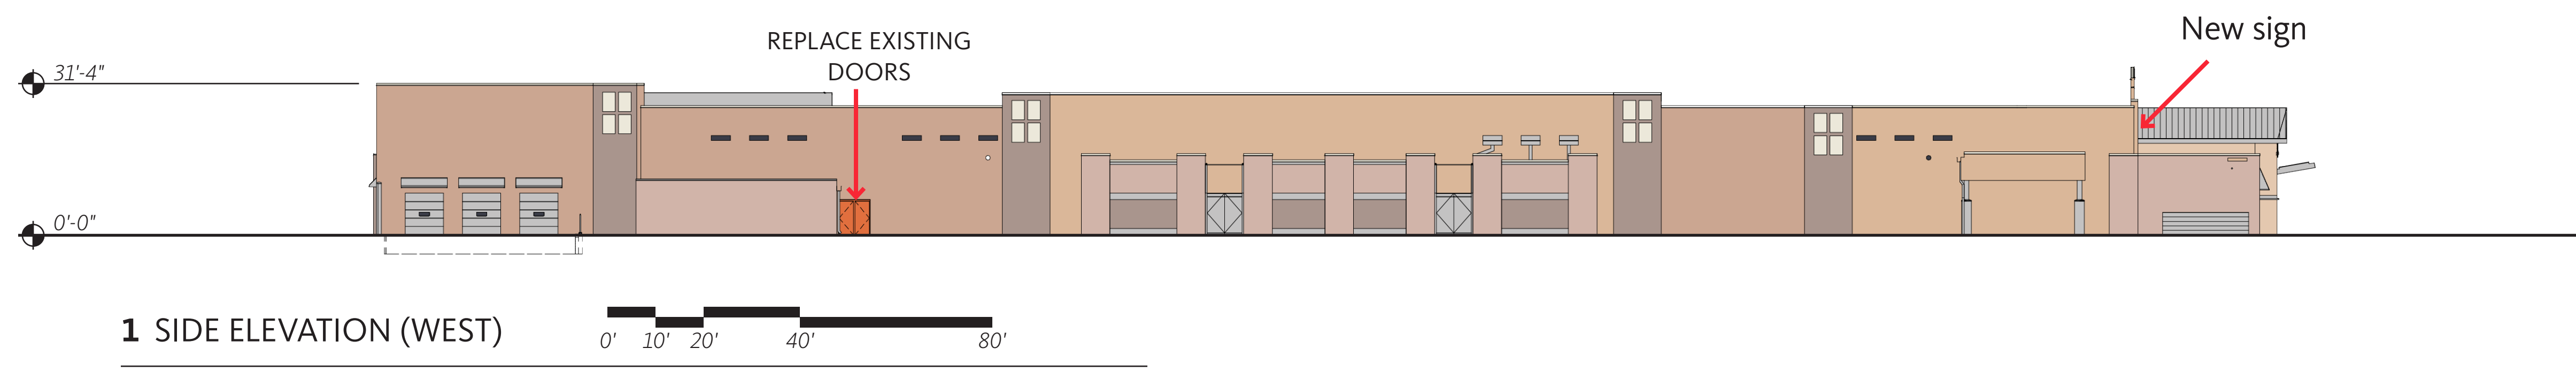

1 SIDE ELEVATION (WEST)




DESIGN REPRESENTATION ONLY - NOT FOR CONSTRUCTION The building images shown are a representation of the current design intent only. The building images may not reflect variations in color, tone, hue, tint, shading, ambient light intensity, materials, texture, contrast, font style, construction variations required by building codes or inspectors, material availability or final design detailing.

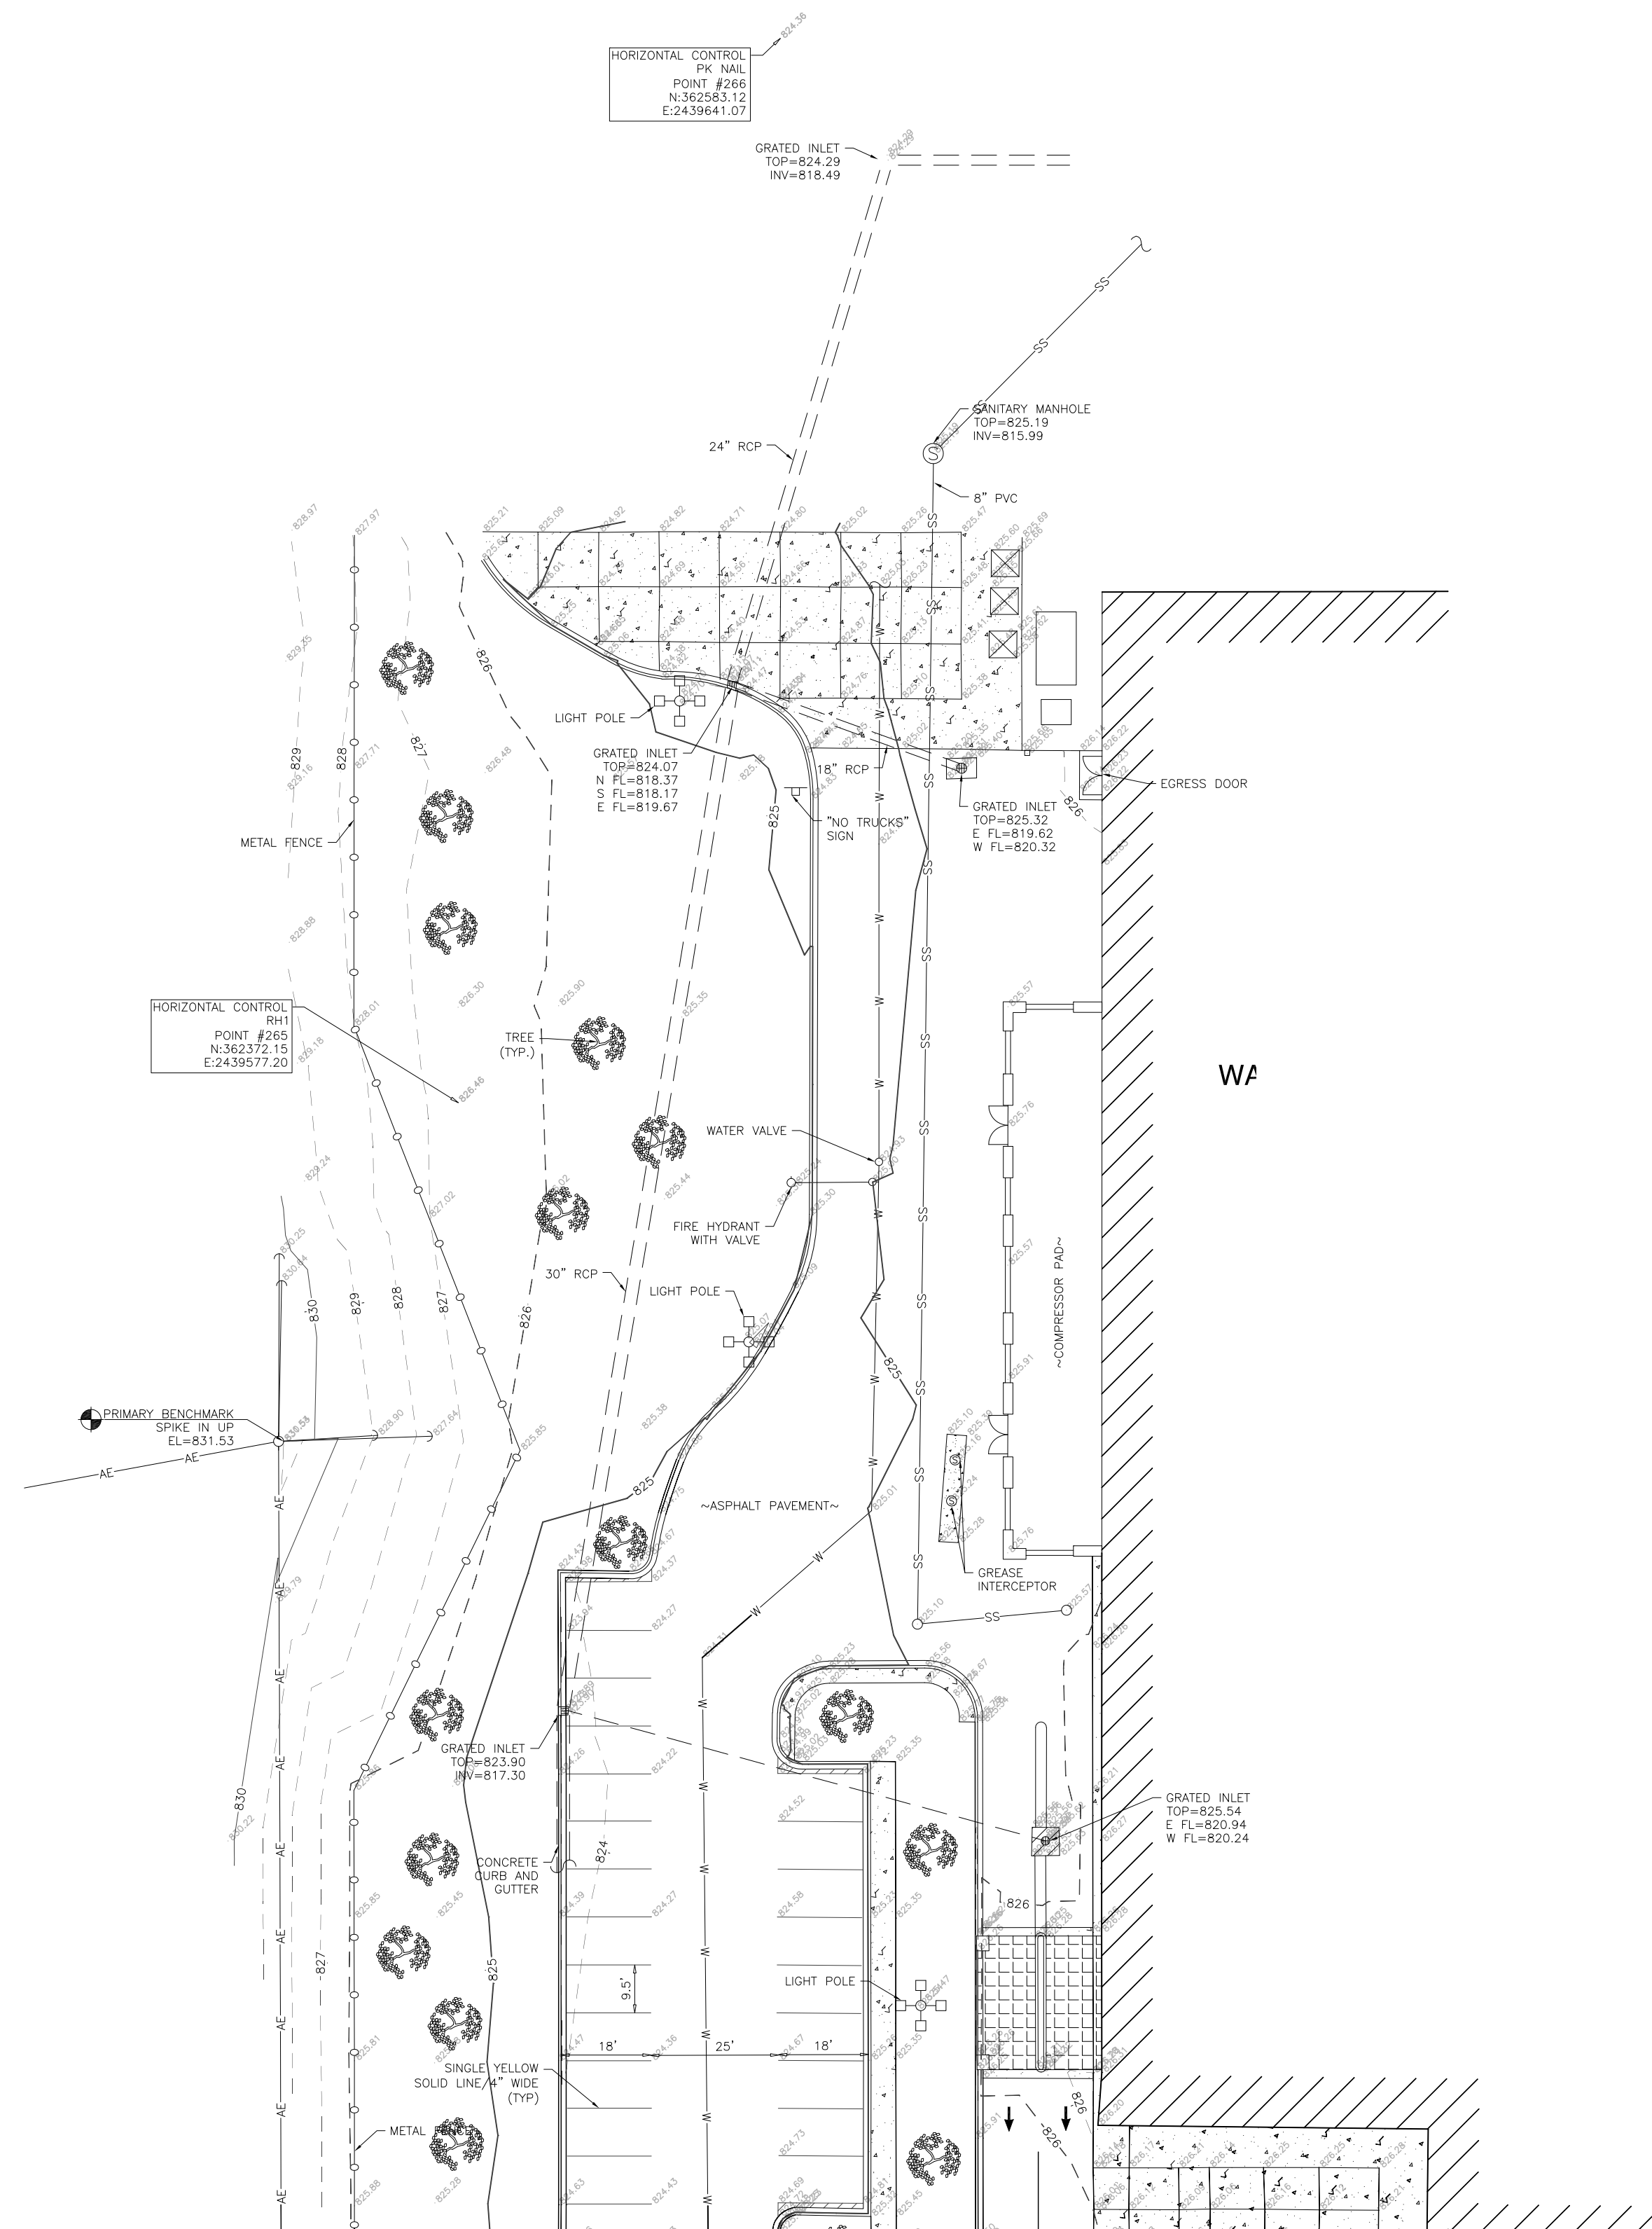


2 TOPOGRAPHIC SURVEY



Note: these are preliminary drawings

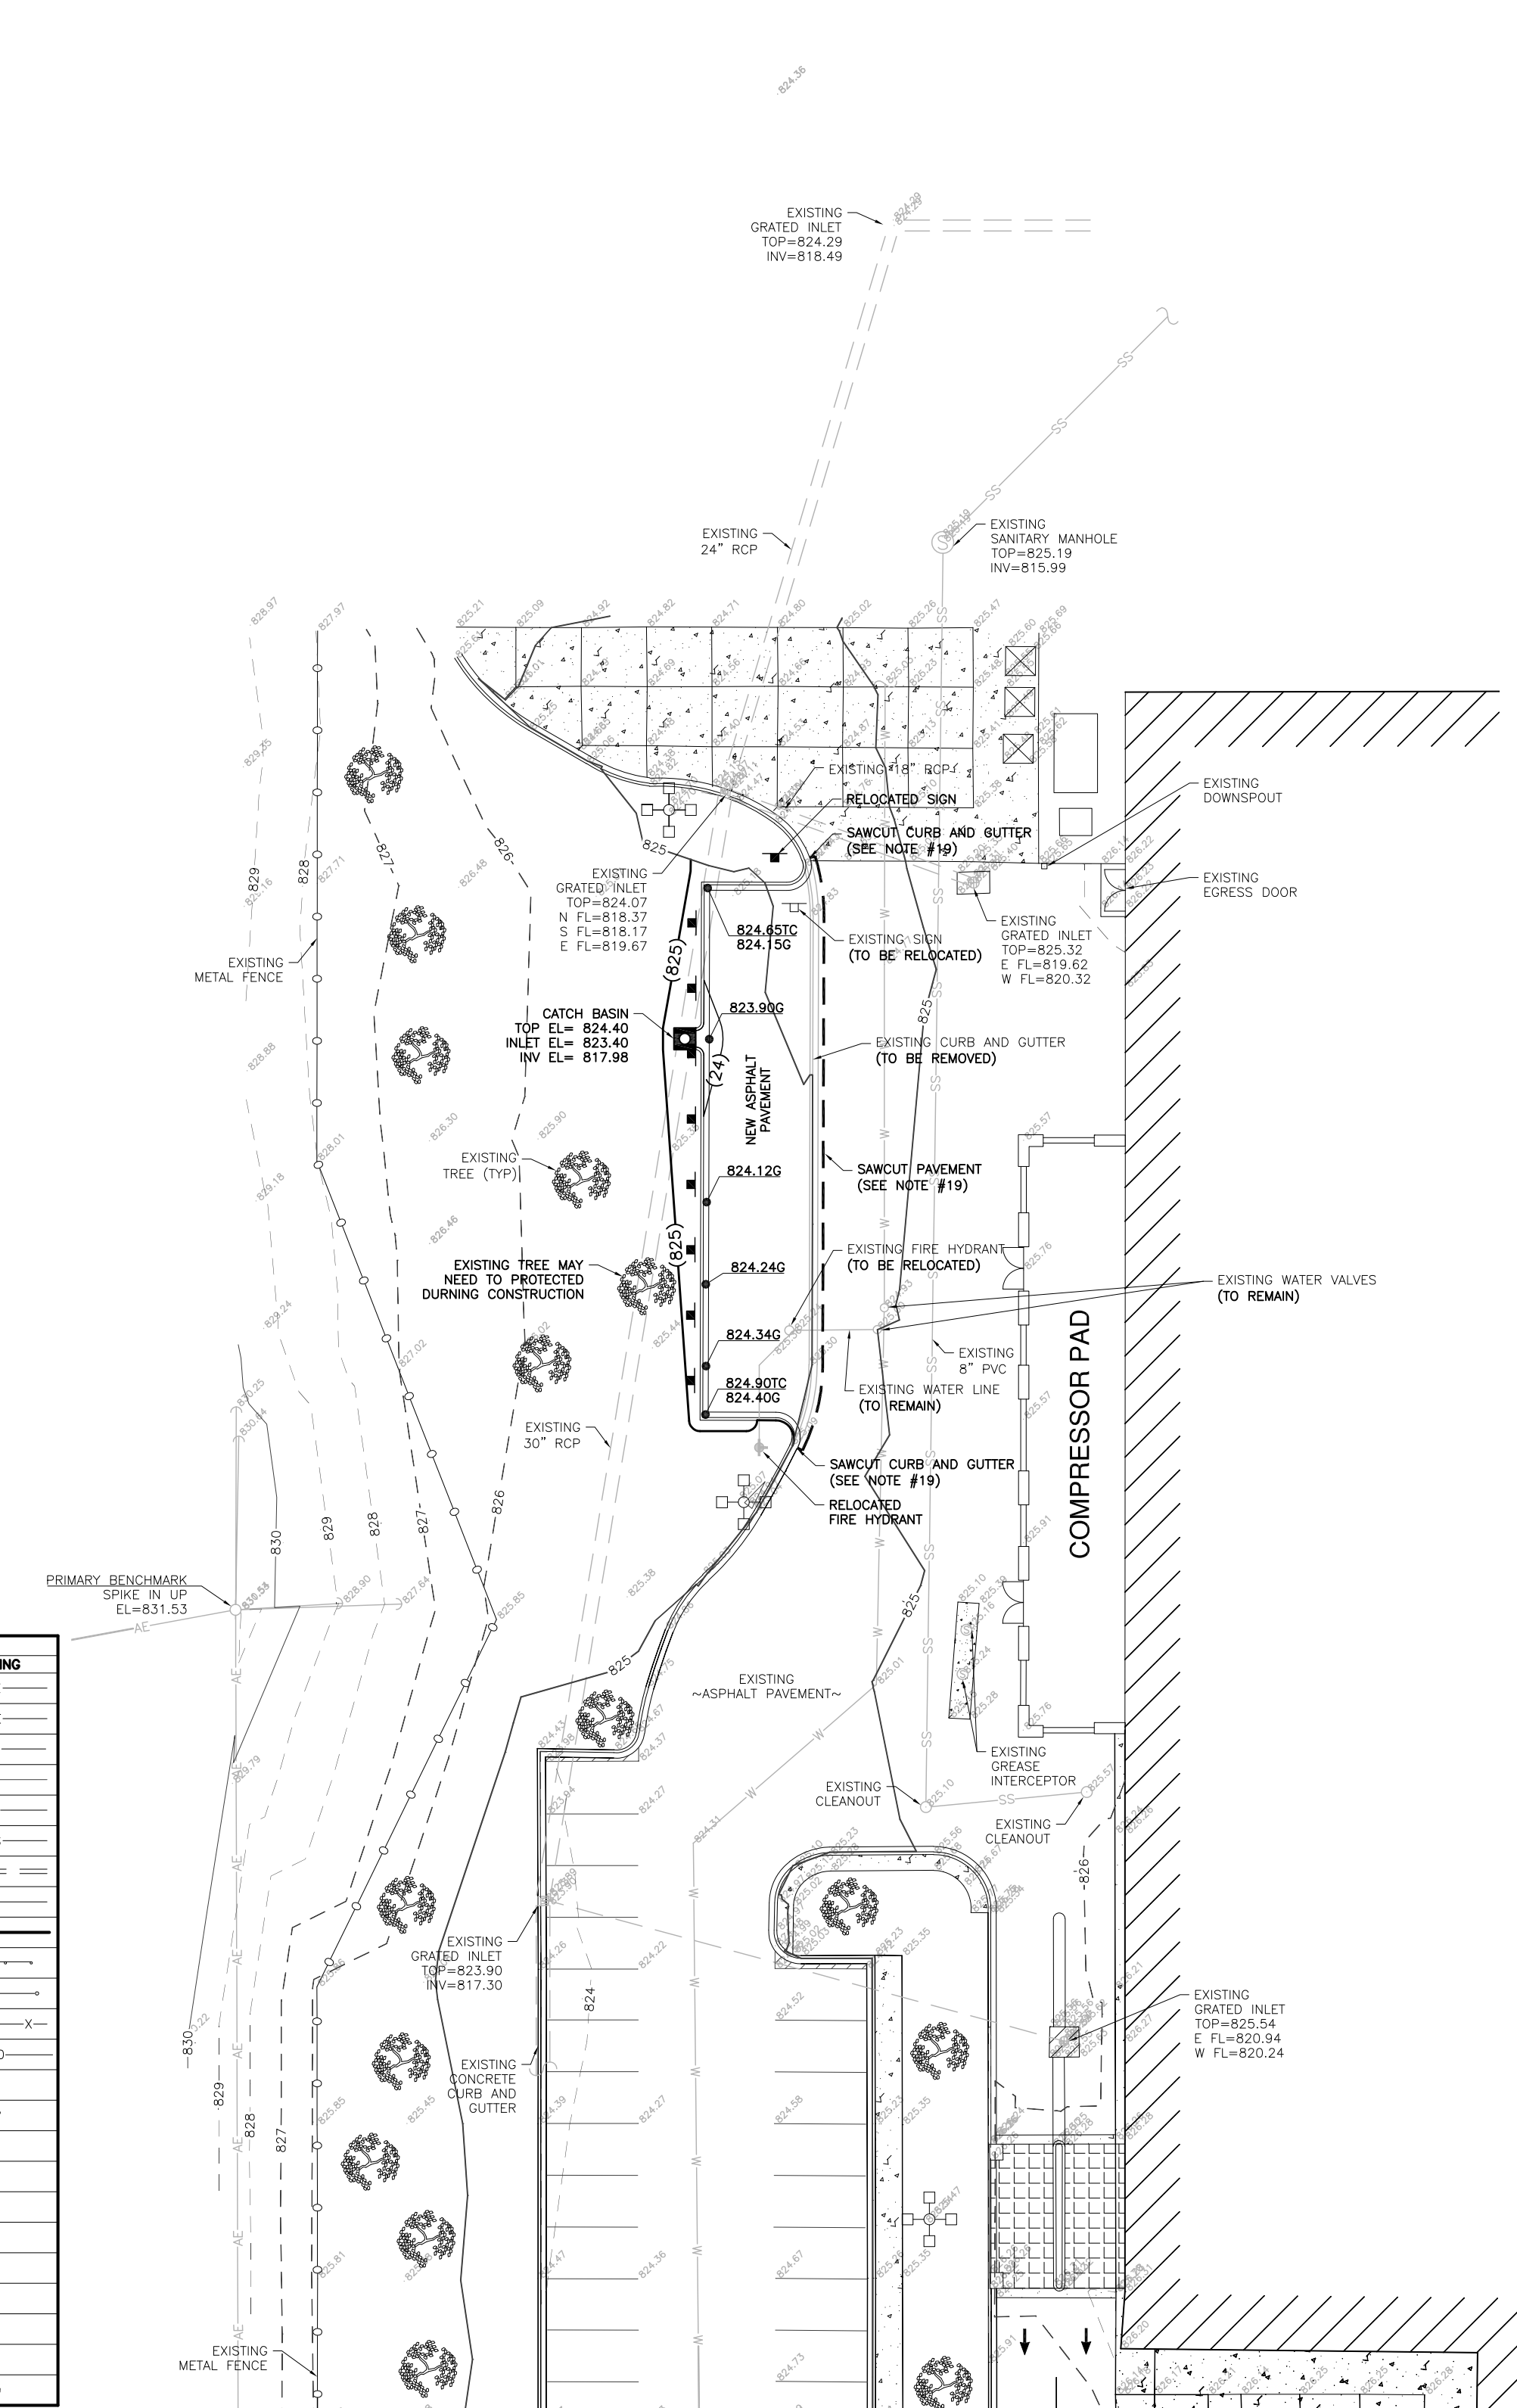

1 GRADING PLAN

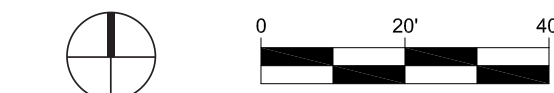

Note: these are preliminary drawings



Gensler

February 17, 2017


#1635 - Waukesha, WI

2000 S West Ave, Waukesha, WI 53189


SITE SURVEYS

3




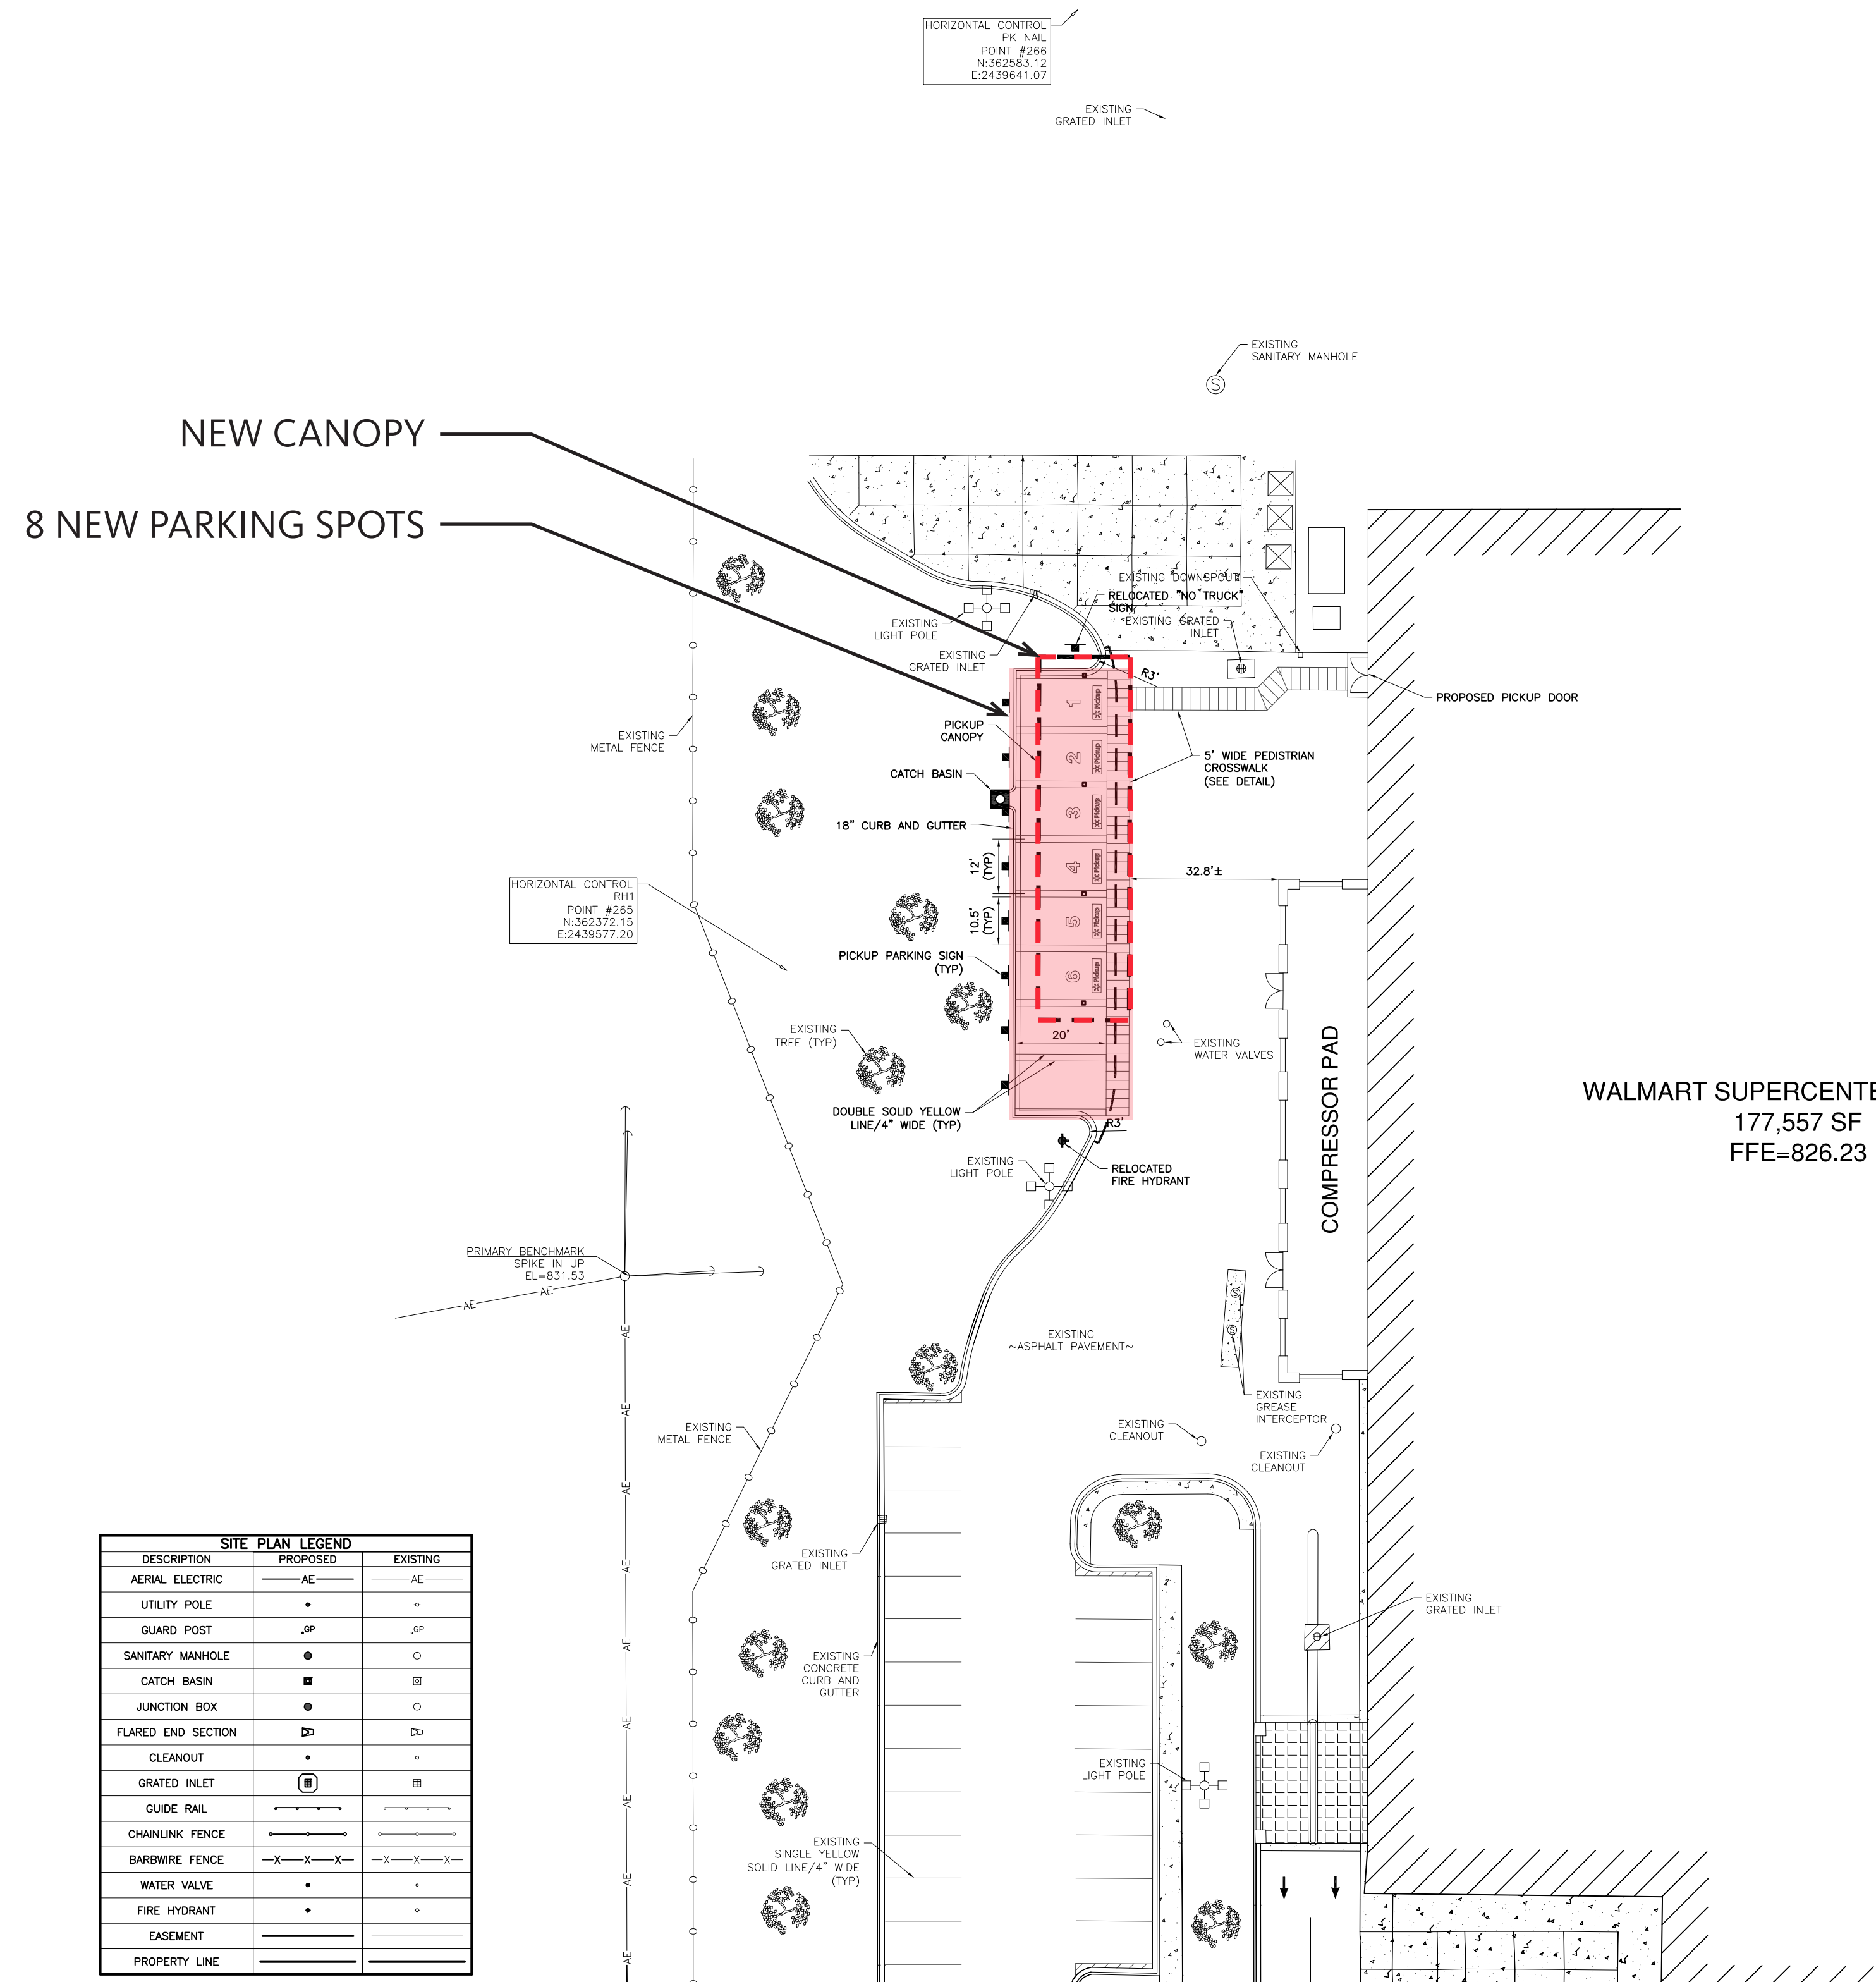

4 SITE PLAN

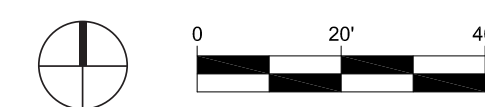


Note: these are preliminary drawings

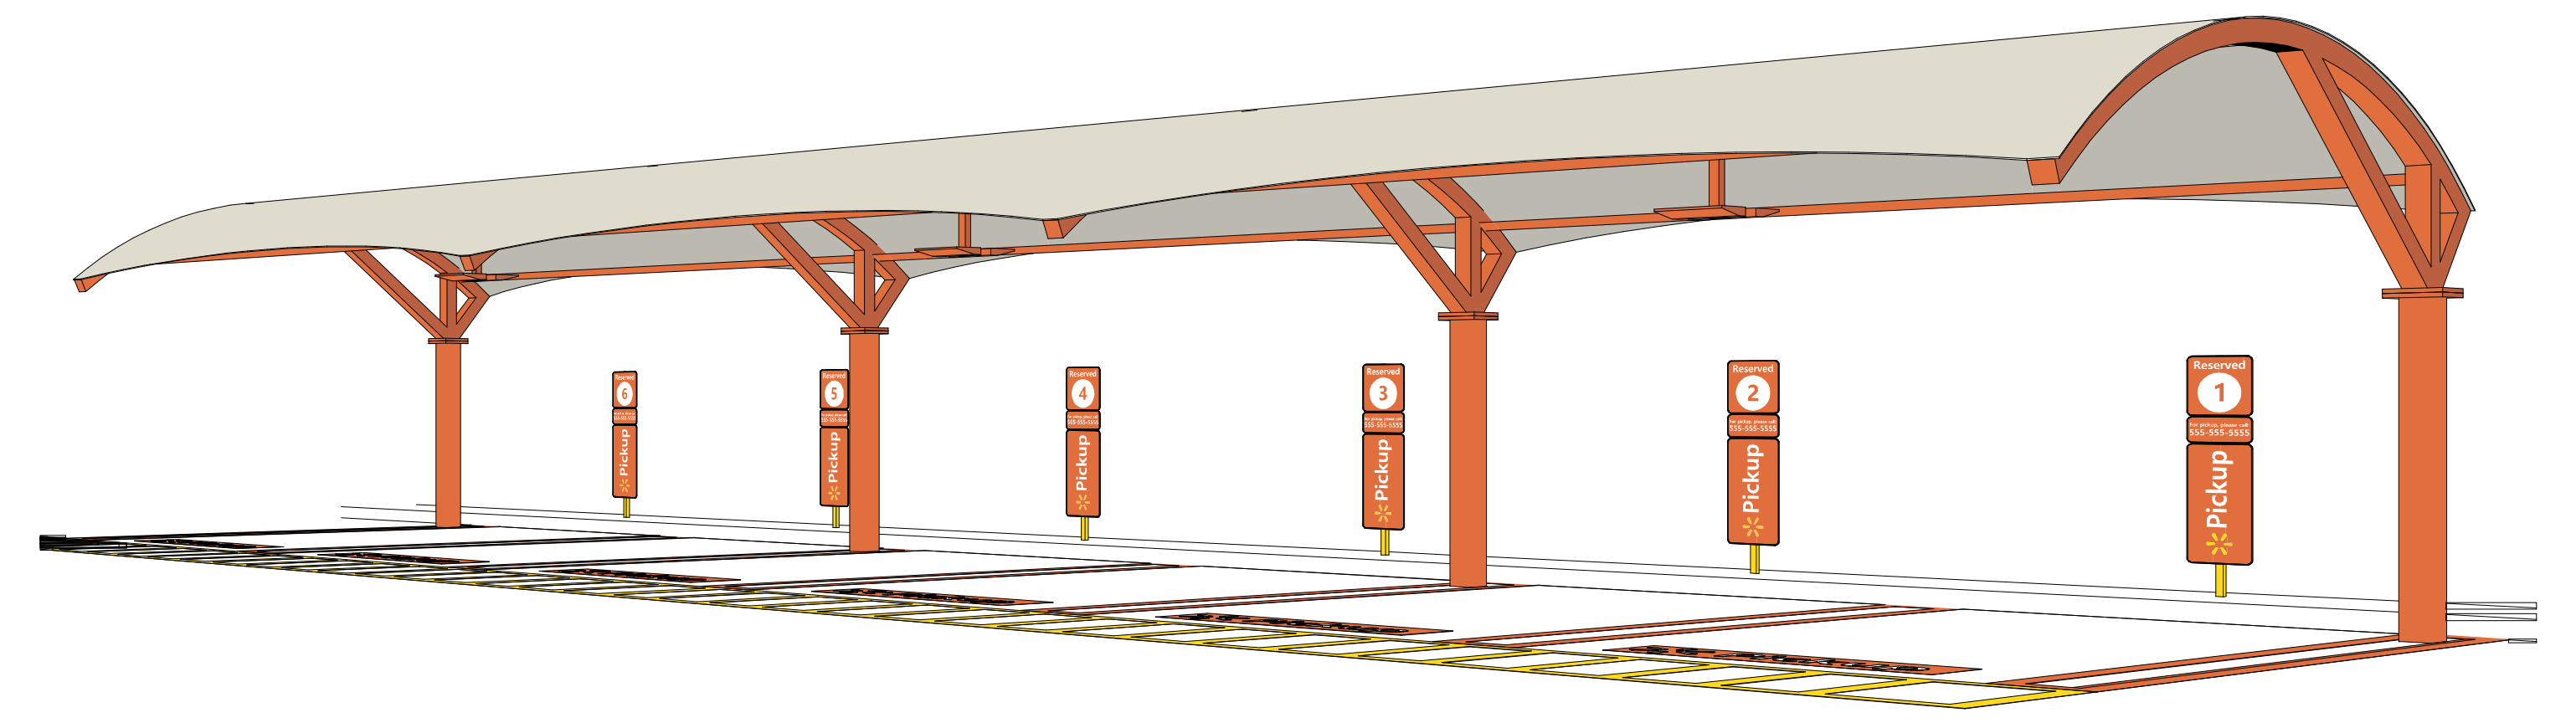

3 CANOPY PERSPECTIVE

TENSILE STRENGTH CURVED FABRIC

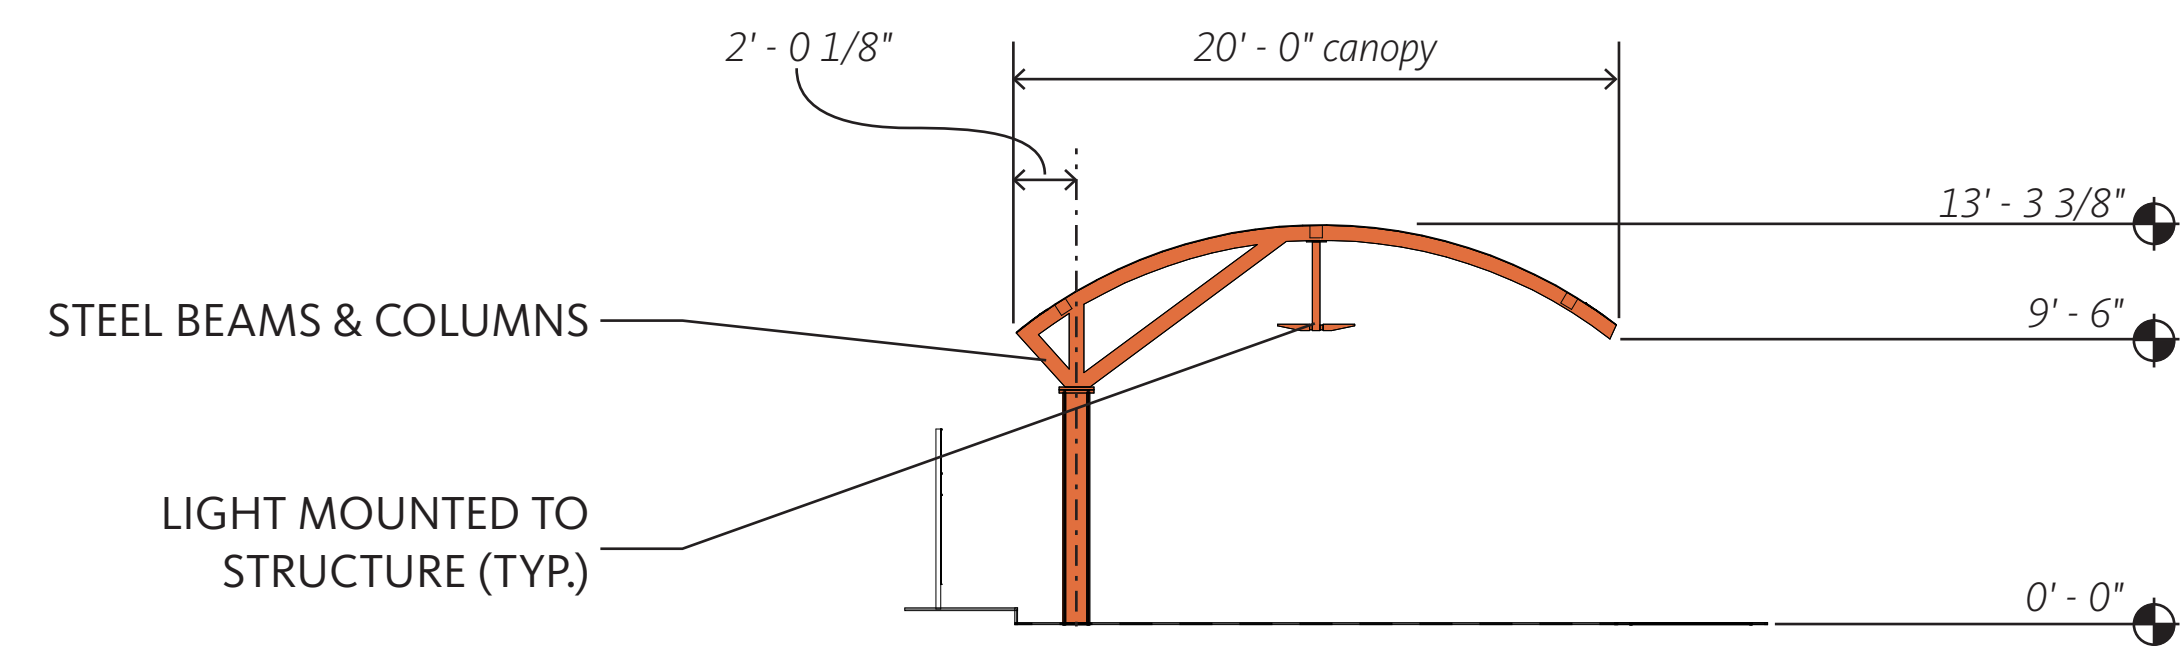


STEEL BEAMS & COLUMNS

LIGHT MOUNTED TO STRUCTURE (TYP)

2 CANOPY ELEVATION

N.T.S.

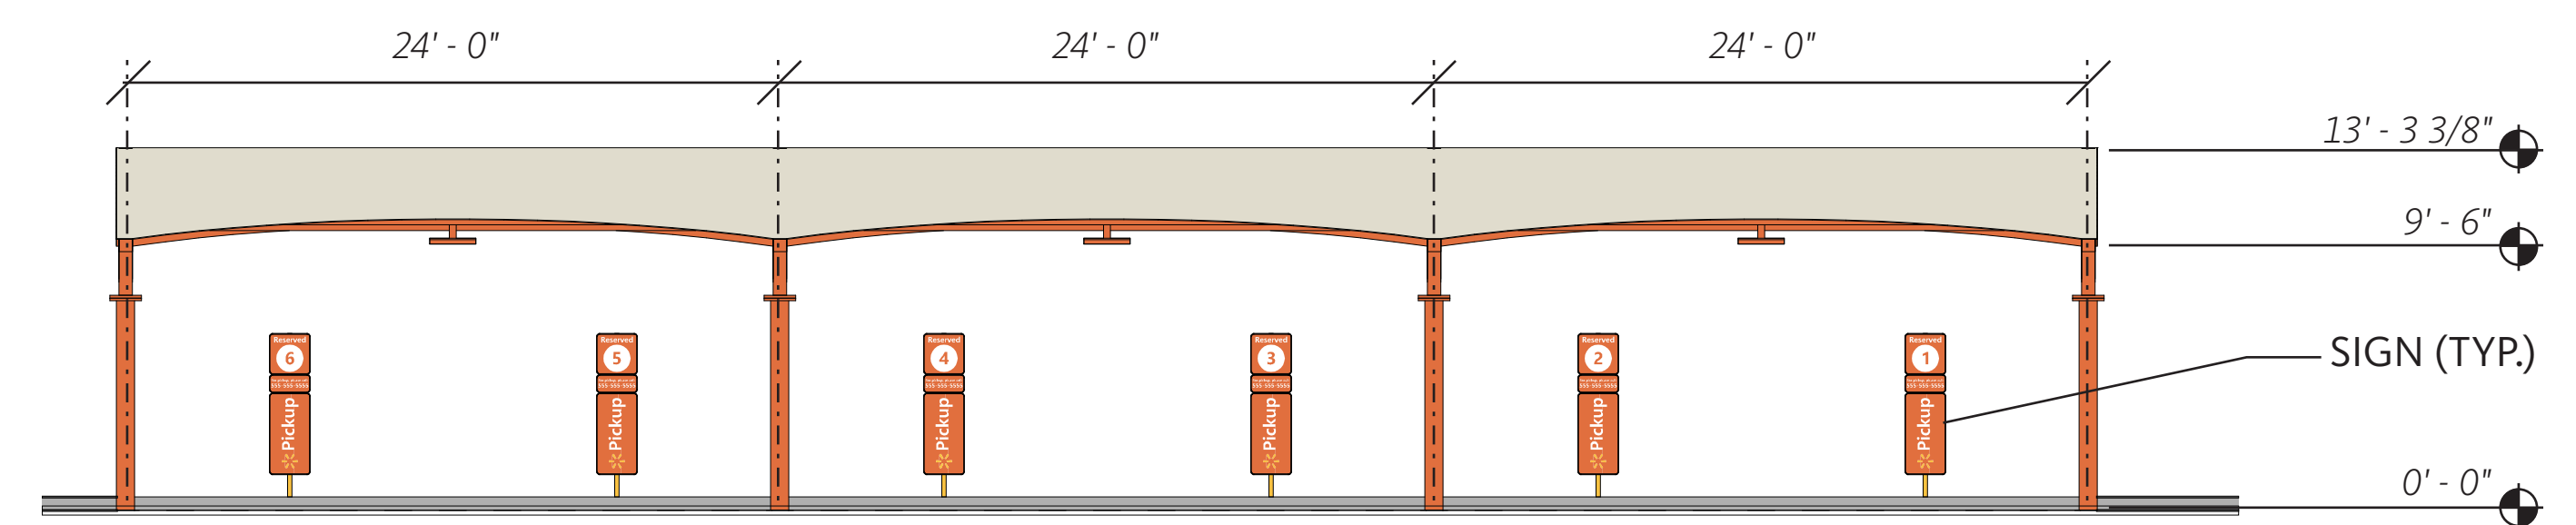

1 CANOPY ELEVATION

N.T.S.

