

Not to be used for construction

□ 2' x 2' GRID

1	RELEASED FOR PDL	MD	1 MAY 13
REV.	DESCRIPTION	BY	DATE

THIS DRAWING AND THE PROPRIETARY DESIGN IS PROPERTY OF NORSEMAN STRUCTURES. ANY REPRODUCTION IN WHOLE OR IN PART WITHOUT THE EXPRESSED WRITTEN CONSENT OF NORSEMAN STRUCTURES IS PROHIBITED.  
NOT FOR CONSTRUCTION OR PERMIT




PDL FILE NAME:

3815 WANUSKEWIN RD, SASKATOON, SASKATCHEWAN, S7P 1A4  
PH: 1-306-385-2888

QL700 GRID PROFILE

www.norsemanstructures.com

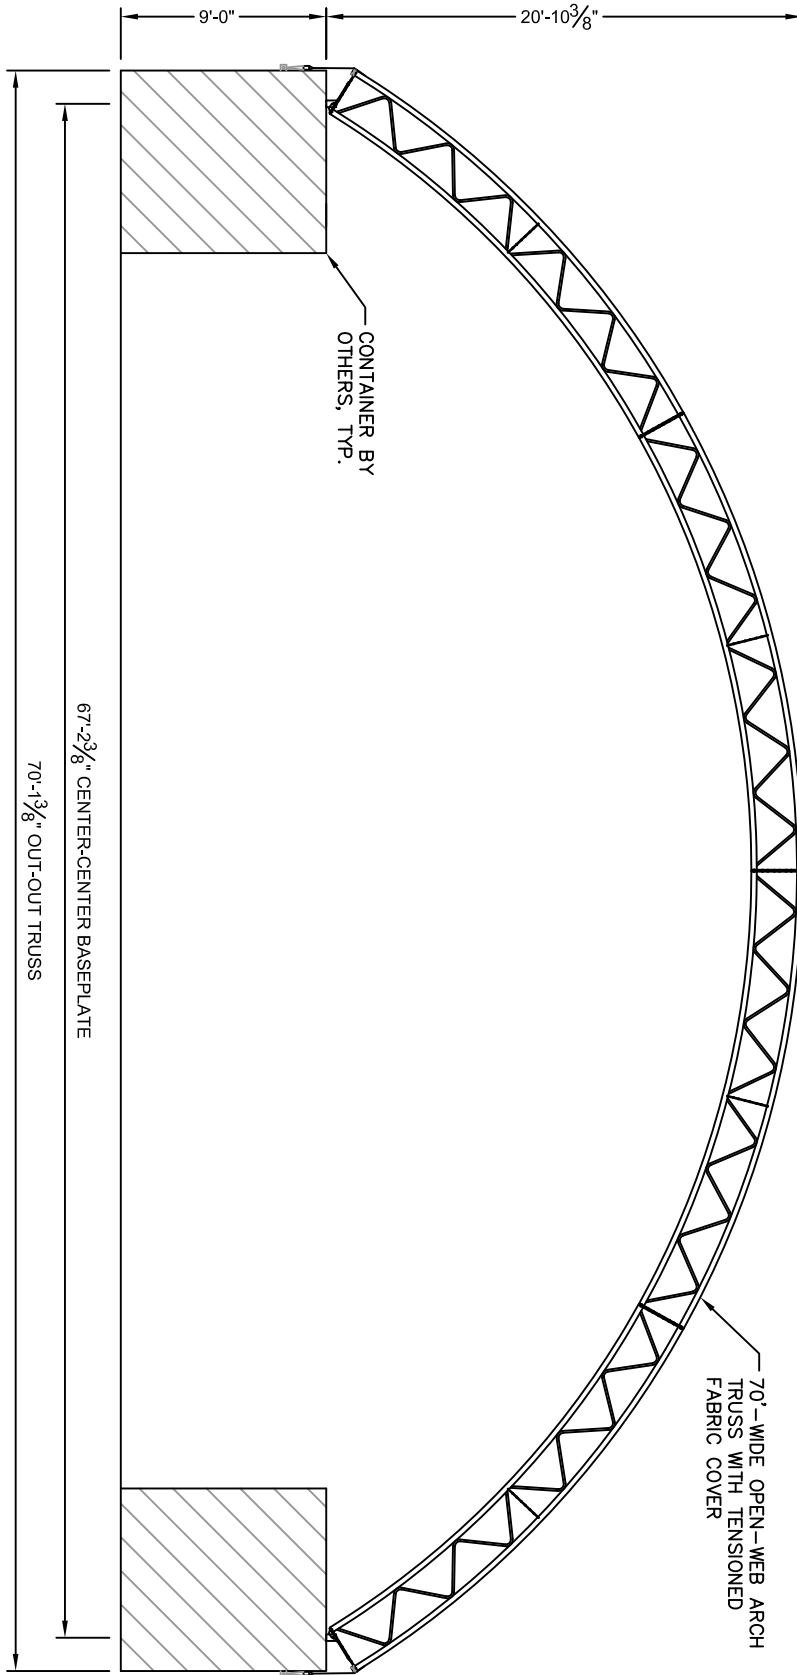

1  
S-1

BUILDING SECTION VIEW  
 SCALE: N.T.S.

SHEET  
S-1



BUILDING SECTION VIEW

CENTRAL DISPOSAL  
WAUKESHA, WI

"Your Fabric Building Specialists"

This drawing is the property of Structures Unlimited, LLC and reproduction in whole or part without the expressed written consent of Structures Unlimited, LLC is strictly prohibited.


SCALE  
AS NOTED

DRAWN  
JPC

DATE  
4/14/23

REVISIONS

BY	REV	DESCRIPTION	DATE

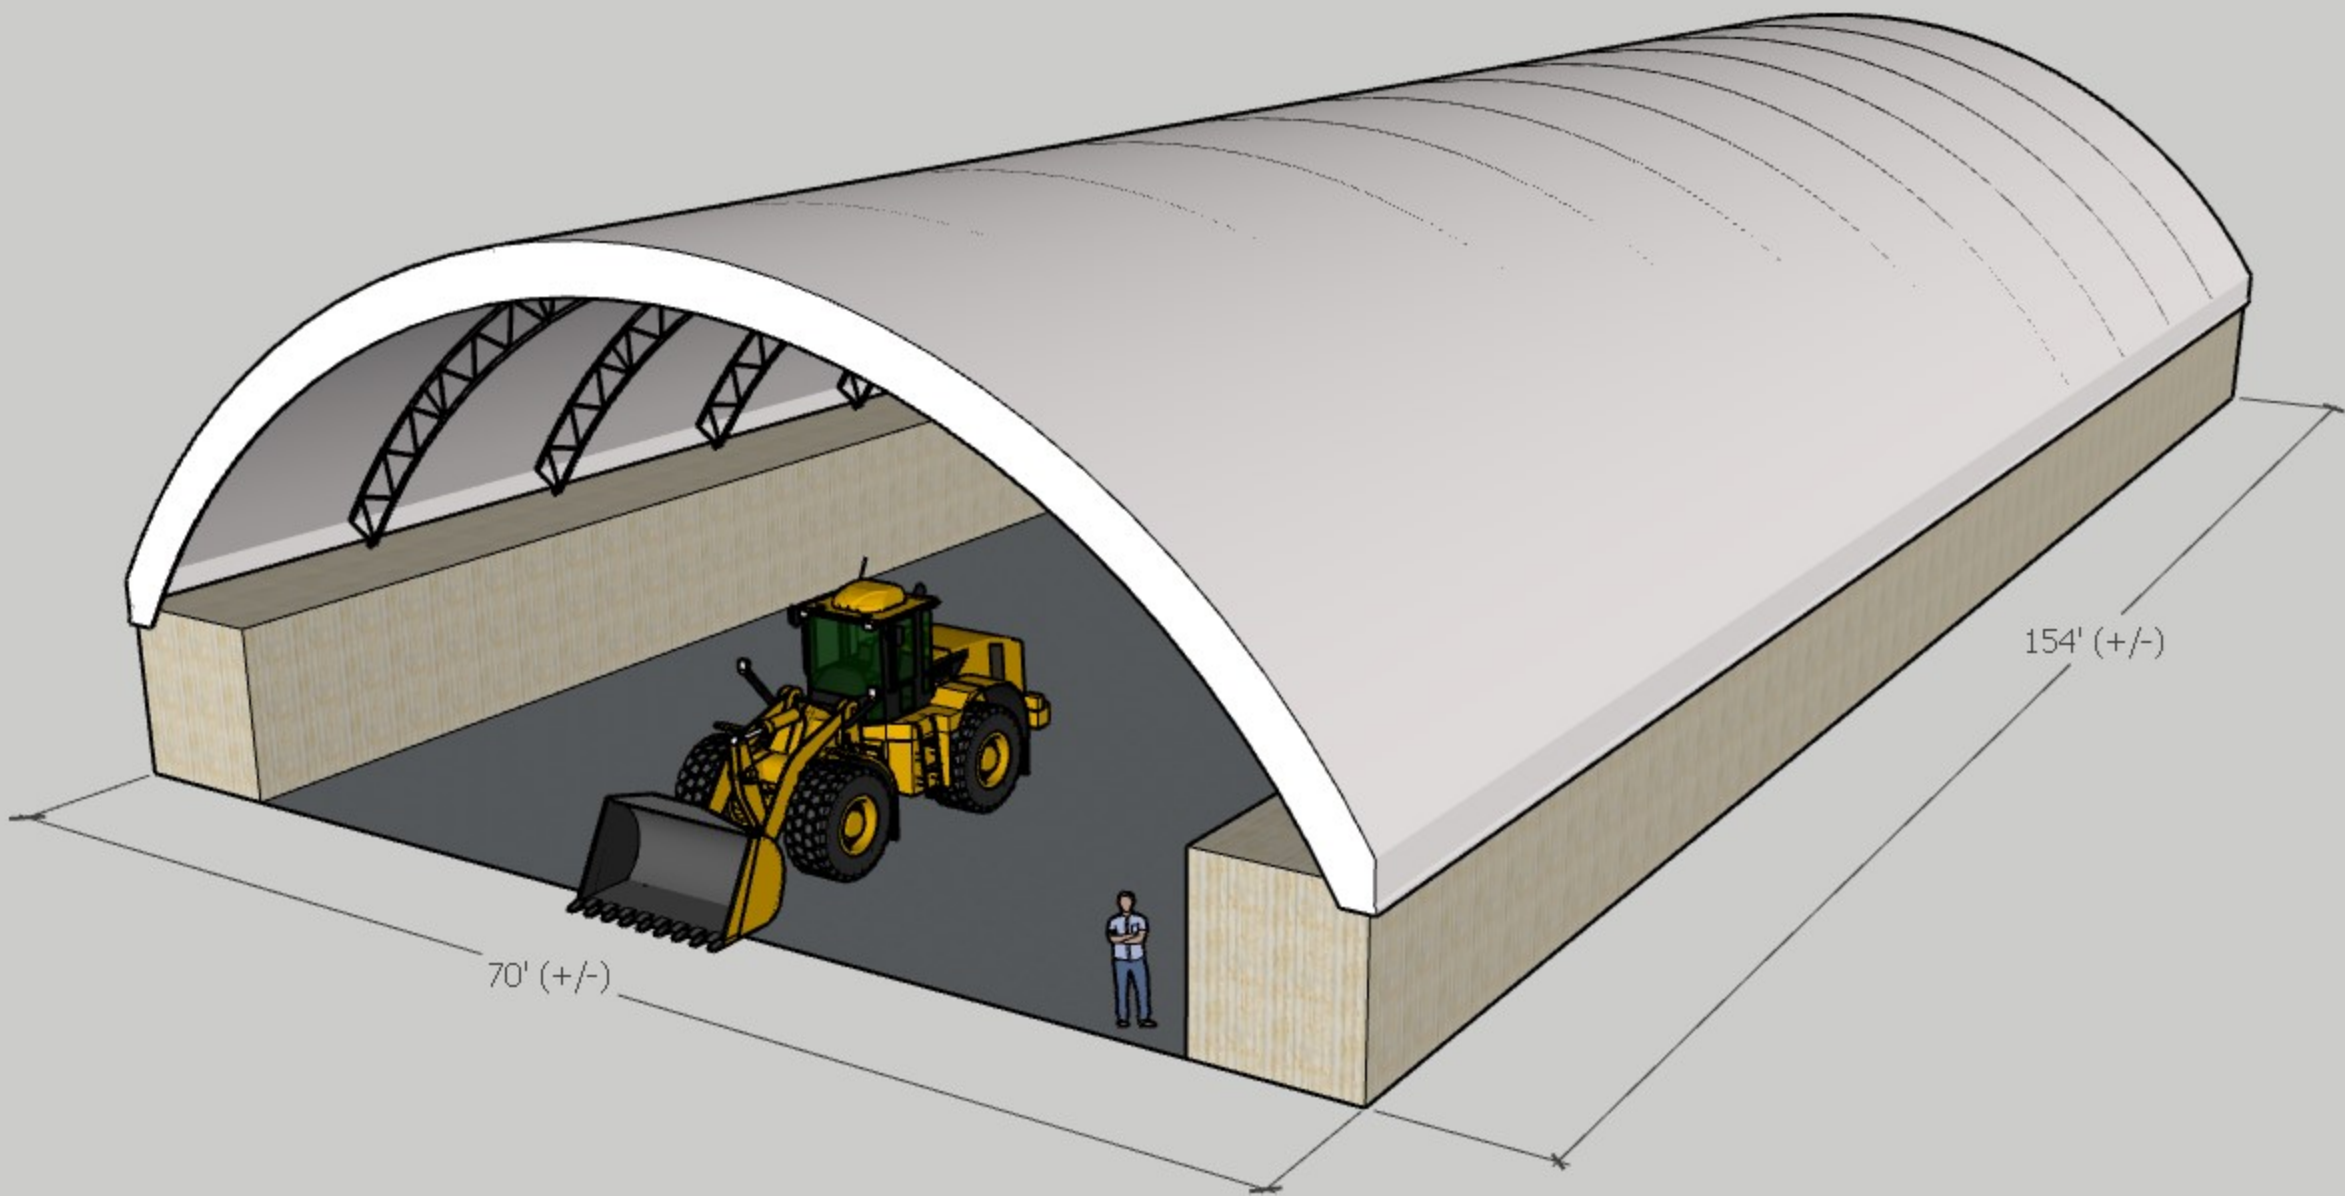

70' (+/-)

154' (+/-)

