

VICINITY MAP





SITE LOCATION:



PLANT SCHEDULE (CONTRACTOR RESPONSIBLE FOR VERIFYING PLANT QUANTITIES)

QUANTITY	SYMBOL	BOTANICAL NAME	COMMON NAME	MATURE SIZE	PLANTING SIZE	TYPE
4	PC	Pinus calleryana 'Cleveland Select'	Cleveland Select Pear	35'-40'	B / B	Shade Tree
40	BT	Berberis thunbergii 'Rose Glo'	Rose Glo Barberry	3'-4'	POT	Deciduous Shrub
82	SG	Spiraea x 'Goldflame'	Goldflame Spiraea	3'-4'	POT	Deciduous Shrub
22	J5	Juniperus sabinia 'Broadmoor'	Broadmoor Juniper	2' x 4'	POT	Evergreen Shrub
51	GA	Calamagrostis acutiflora 'Karl Foerster'	Karl Foerster Grass	42"-48"	POT	Ornamental Grass
148	H5	Hemerocallis x 'Stella D'oro'	Stella D'oro Daylily	18"-24"	POT	Perennial

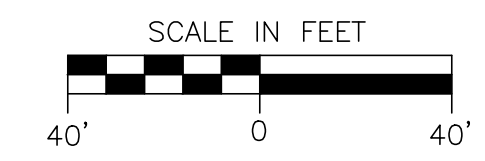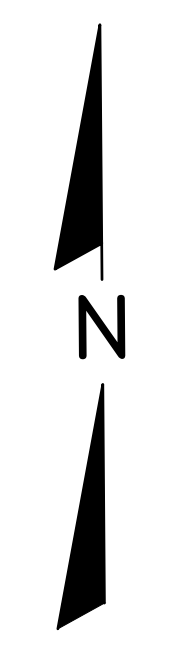

REVISIONS:	NOTE	DATE

TDI ASSOCIATES, INC.
 All Rights Reserved
 18 W2320 JOHNSON DRIVE, SUITE B4
 WAUKESHA, WISCONSIN 53186
 PHONE 262-499-2530
 FAX 262-499-2531

OWNERSHIP OF DOCUMENTS
 This document, and the data and design incorporated herein, are the property of TDI Associates, Inc. and is not to be used in whole or in part for any other project or purpose without the expressed written authorization of TDI Associates, Inc.

TDI ASSOCIATES, INC.
 ARCHITECTURE, ENGINEERING & PLANNING

CITY OF WAUKESHA, WI
 PROJECT NAME
SITE LANDSCAPE PLAN

SCALE: 1" = 40'-0" JOB NO: 16-358.000 DATE: 05-04-18
 DESIGNED BY: ROB DRAWN BY: ROB CHECKED BY:
 APPROVED BY:

ENGINEER DATE SHEET L-1.0