
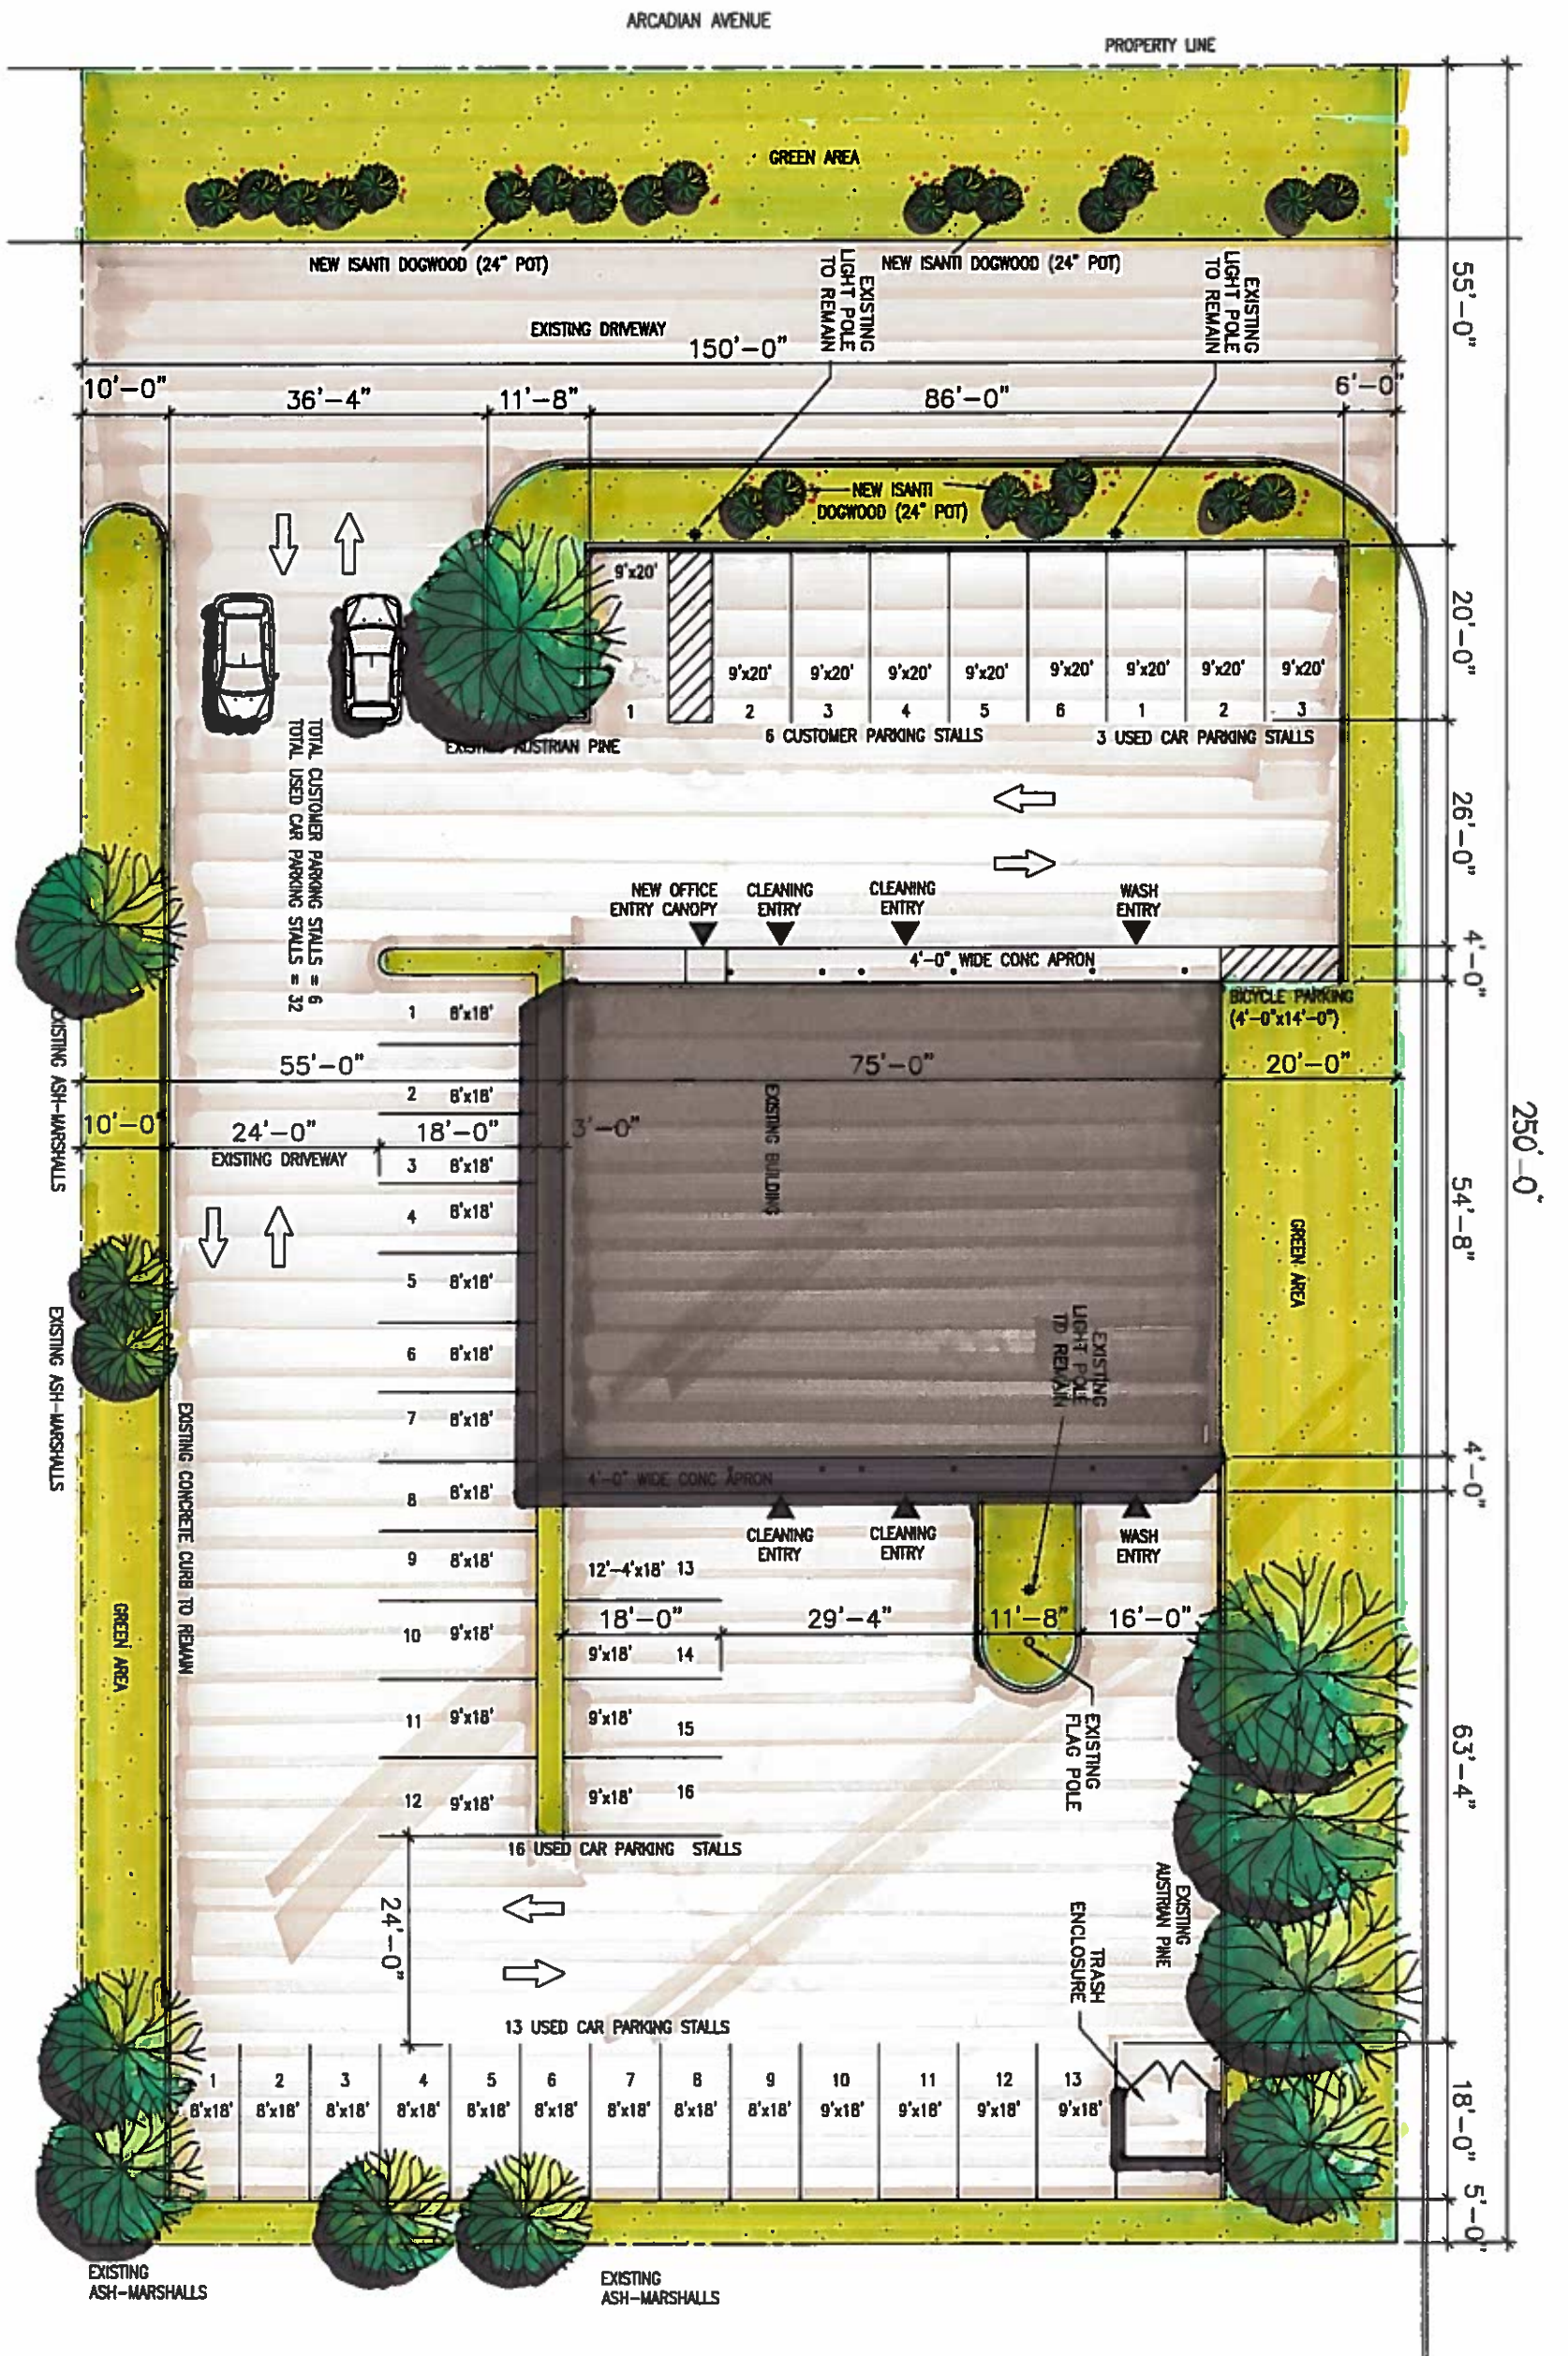


PROPOSED SITE/LANDSCAPE PLAN

Scale: 1"=20'-0"

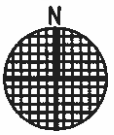

BARRY C. YANG ARCHITECT
 5559 North Shoreland Avenue
 Milwaukee, WI 53217
 Phone: 262-385-2680
 Email: byang.architect@gmail.com

VEHICLE CONNECTIONS
 Building Renovation
 1649 Arcadian Avenue
 WAUKESHA, WISCONSIN

DATE	20171010	JOB NUMBER	17005
DRAWN BY	BCY	SHEET NUMBER	200