

PLANT SCHEDULE

CANOPY TREES

CODE	SCIENTIFIC NAME	COMMON NAME	QTY.	PLANTING SIZE	MATURE SIZE
ACFR	<i>Acer x freemanii</i> 'Jeffershed'	Autumn Blaze Maple	2	25' Cal. B4B	H-45', W-30'
ACPRR	<i>Acer platanoides</i> 'Royal Red'	Royal Red Maple	1	25' Cal. B4B	H-35', W-25'
ACRBB	<i>Acer rubrum</i> 'Burgundy Belle' PP 1222	Burgundy Belle Red Maple	2	25' Cal. B4B	H-45', W-25'
BENI	<i>Betula nigra</i>	River Birch	3	12' B4B, multi-stem	H-45', W-35'
GYDIE	<i>Gymnocladus dioica</i> 'Espresso-JF9'	Espresso Kentucky Coffee Tr.	1	25' Cal. B4B	H-50', W-35'
QUMA	<i>Quercus macrocarpa</i>	Bur Oak	1	25' Cal. B4B	H-75', W-75'
QUROB	<i>Quercus robur x bicolor</i> 'Long'	Regal Prince Oak	5	25' Cal. B4B	H-45', W-18'
TIAMB	<i>Tilia americana</i> 'Boulevard'	Boulevard American Linden	3	25' Cal. B4B	H-50', W-25'

ORNAMENTAL TREES

CODE	SCIENTIFIC NAME	COMMON NAME	QTY.	PLANTING SIZE	MATURE SIZE
AMGAB	<i>Amelanchier x grandiflora</i> 'Autumn Brilliance'	Autumn Brilliance Serviceberry	1	8' B4B, multi-stem	H-20', W-15'
MASSA	<i>Malus sargentii</i> 'Select A' PP 12,621	Firebird Crabapple	5	15' Cal. B4B	H-8', W-12'
PTCAC	<i>Pyrus calleryana</i> 'Chanticleer'	Cleveland Select Pear	2	15' Cal. B4B	H-40', W-15'
SYRIS	<i>Syringa reticulata</i> 'Ivory Silk'	Ivory Silk Japanese Tree Lilac	6	8' B4B, multi-stem	H-25', W-15'

EVERGREEN TREES

CODE	SCIENTIFIC NAME	COMMON NAME	QTY.	PLANTING SIZE	MATURE SIZE
PIABC	<i>Picea sitchensis</i> 'Cupressina'	Columnar Norway Spruce	3	6' Tall B4B	H-20', W-8'
PIFFA	<i>Picea pungens</i> 'Fat Albert'	Fat Albert Spruce	2	6' Tall B4B	H-20', W-15'
FINI	<i>Pinus nigra</i>	Austrian Pine	6	6' Tall B4B	H-50', W-20'
PIST	<i>Pinus strobus</i>	Eastern White Pine	5	6' Tall B4B	H-50', W-20'

EVERGREENS / BROADLEAF EVERGREEN SHRUBS


CODE	SCIENTIFIC NAME	COMMON NAME	QTY.	PLANTING SIZE	MATURE SIZE
JUCSG	<i>Juniperus chinensis</i> 'Sea Green'	Sea Green Juniper	23	4' Tall B4B	H-12', W-5'
THOS	<i>Thuja occidentalis</i> 'Emerald'	Emerald Green Arborvitae	30	4' Tall B4B	H-15', W-4'

DECIDUOUS SHRUBS

CODE	SCIENTIFIC NAME	COMMON NAME	QTY.	PLANTING SIZE	MATURE SIZE
ARMAM	<i>Aronia melanocarpa</i> 'Autumn Magic'	Autumn Magic Chokeberry	11	24' Tall B4B	H-5', W-4'
COAB	<i>Cornus alba</i> 'Bairnho'	Ivory Halo Dogwood	6	3' Tall B4B	H-6', W-6'
EUALC	<i>Eucygnus alatus</i> 'Compactus'	Dwarf Burning Bush	9	24' Tall B4B	H-5', W-7'
HYPAJ	<i>Hydrangea paniculata</i> 'Jane'	Little Lime Hydrangea	3	18' Tall Pot	H-4', W-4'
HYPAL	<i>Hydrangea paniculata</i> 'Limelight'	Limelight Hydrangea	13	18' Tall Pot	H-7', W-6'
PHOLD	<i>Physocarpus opulifolius</i> 'Little Devil'	Little Devil Ninebark	19	24' Tall Pot	H-4', W-4'
PHOPM	<i>Physocarpus opulifolius</i> 'Monlo'	Purple Leaf Ninebark	7	3' Tall B4B	H-7', W-8'
RORAD	<i>Rosa</i> 'RADrazz'	Knock Out Rose	32	18' Tall Pot	H-3', W-3'
RORAT	<i>Rosa</i> x 'Radtko' PP 16202	Double Knock Out Rose	15	18' Tall Pot	H-4', W-4'
SPBET	<i>Spiraea betulifolia</i> 'Tor'	Tor Birchleaf Spiraea	22	18' Tall Pot	H-3', W-3'
SPBUG	<i>Spiraea x bumalda</i> 'Goldflame'	Goldflame Spiraea	16	18' Tall Pot	H-3', W-4'
SPMC	<i>Spiraea x bumalda</i> 'Magic Carpet'	Magic Carpet Spiraea	19	18' Tall Pot	H-2', W-2'
SYMEP	<i>Syringa meyeri</i> 'Palibin'	Dwarf Korean Lilac	13	2' Tall B4B	H-5', W-7'
VIDEM	<i>Viburnum dentatum</i> 'Blue Muffin'	Blue Muffin Viburnum	5	3' Tall B4B	H-6', W-6'
WEFDH	<i>Weigela florida</i> 'Dark Horse'	Dark Horse Weigela	15	18' Tall Pot	H-3', W-3'
WEFUF	<i>Weigela florida</i> 'Wings of Fire'	Wings of Fire Weigela	8	24' Tall Pot	H-4', W-4'

PERENNIALS / GRASSES / VINES

CODE	SCIENTIFIC NAME	COMMON NAME	QTY.	PLANTING SIZE	SPACING
CAAC	<i>Calamagrostis acutiflora</i> 'Karl Foerster'	Karl Foerster Feather Reed Grass	86	1' Pot	24" O.C.
CHBE	<i>Chrysanthemum</i> 'Becky'	Becky Shasta Daisy	28	Quart Pot	18" O.C.
COVEH	<i>Coreopsis verticillata</i> 'Moonbeam'	Moonbeam Coreopsis	9	Quart Pot	18" O.C.
HAMA	<i>Hakonechloa macra aureola</i>	Golden Variegated Hakone Grass	24	1' Pot	24" O.C.
HEGB	<i>Hemerocallis</i> 'Going Bananas'	Going Bananas Daylily	11	1' Pot	18" O.C.
HESO	<i>Hemerocallis</i> 'Stella de Oro'	Stella de Oro Daylily	121	Quart Pot	18" O.C.
MISIP	<i>Miscanthus sinensis purpurascens</i>	Flamegrass	20	1' Pot	36" O.C.
NEUL	<i>Nepeta x Walker's Loaf</i>	Walker's Loaf Catmint	67	Quart Pot	24" O.C.
PANO	<i>Panicum virgatum</i> 'Northwinds'	Northwinds Switch Grass	74	1' Pot	24" O.C.
PEAL	<i>Pennisetum alopecuroides</i> 'Hamel'	Dwarf Hameln Fountain Grass	42	1' Pot	18" O.C.
PEALS	<i>Perovskia atriplicifolia</i> 'Little Spire'	Little Spire Russian Sage	68	1' Pot	18" O.C.
RULF	<i>Rudbeckia fulgida</i> var. <i>fulgida</i>	Fulgida Black-eyed Susan	42	Quart Pot	18" O.C.
SAMN	<i>Salvia</i> 'May Night'	May Night Meadow Sage	62	Quart Pot	18" O.C.
SEMA	<i>Sedum</i> 'Matrons'	Matrons Sedum	64	1' Pot	18" O.C.

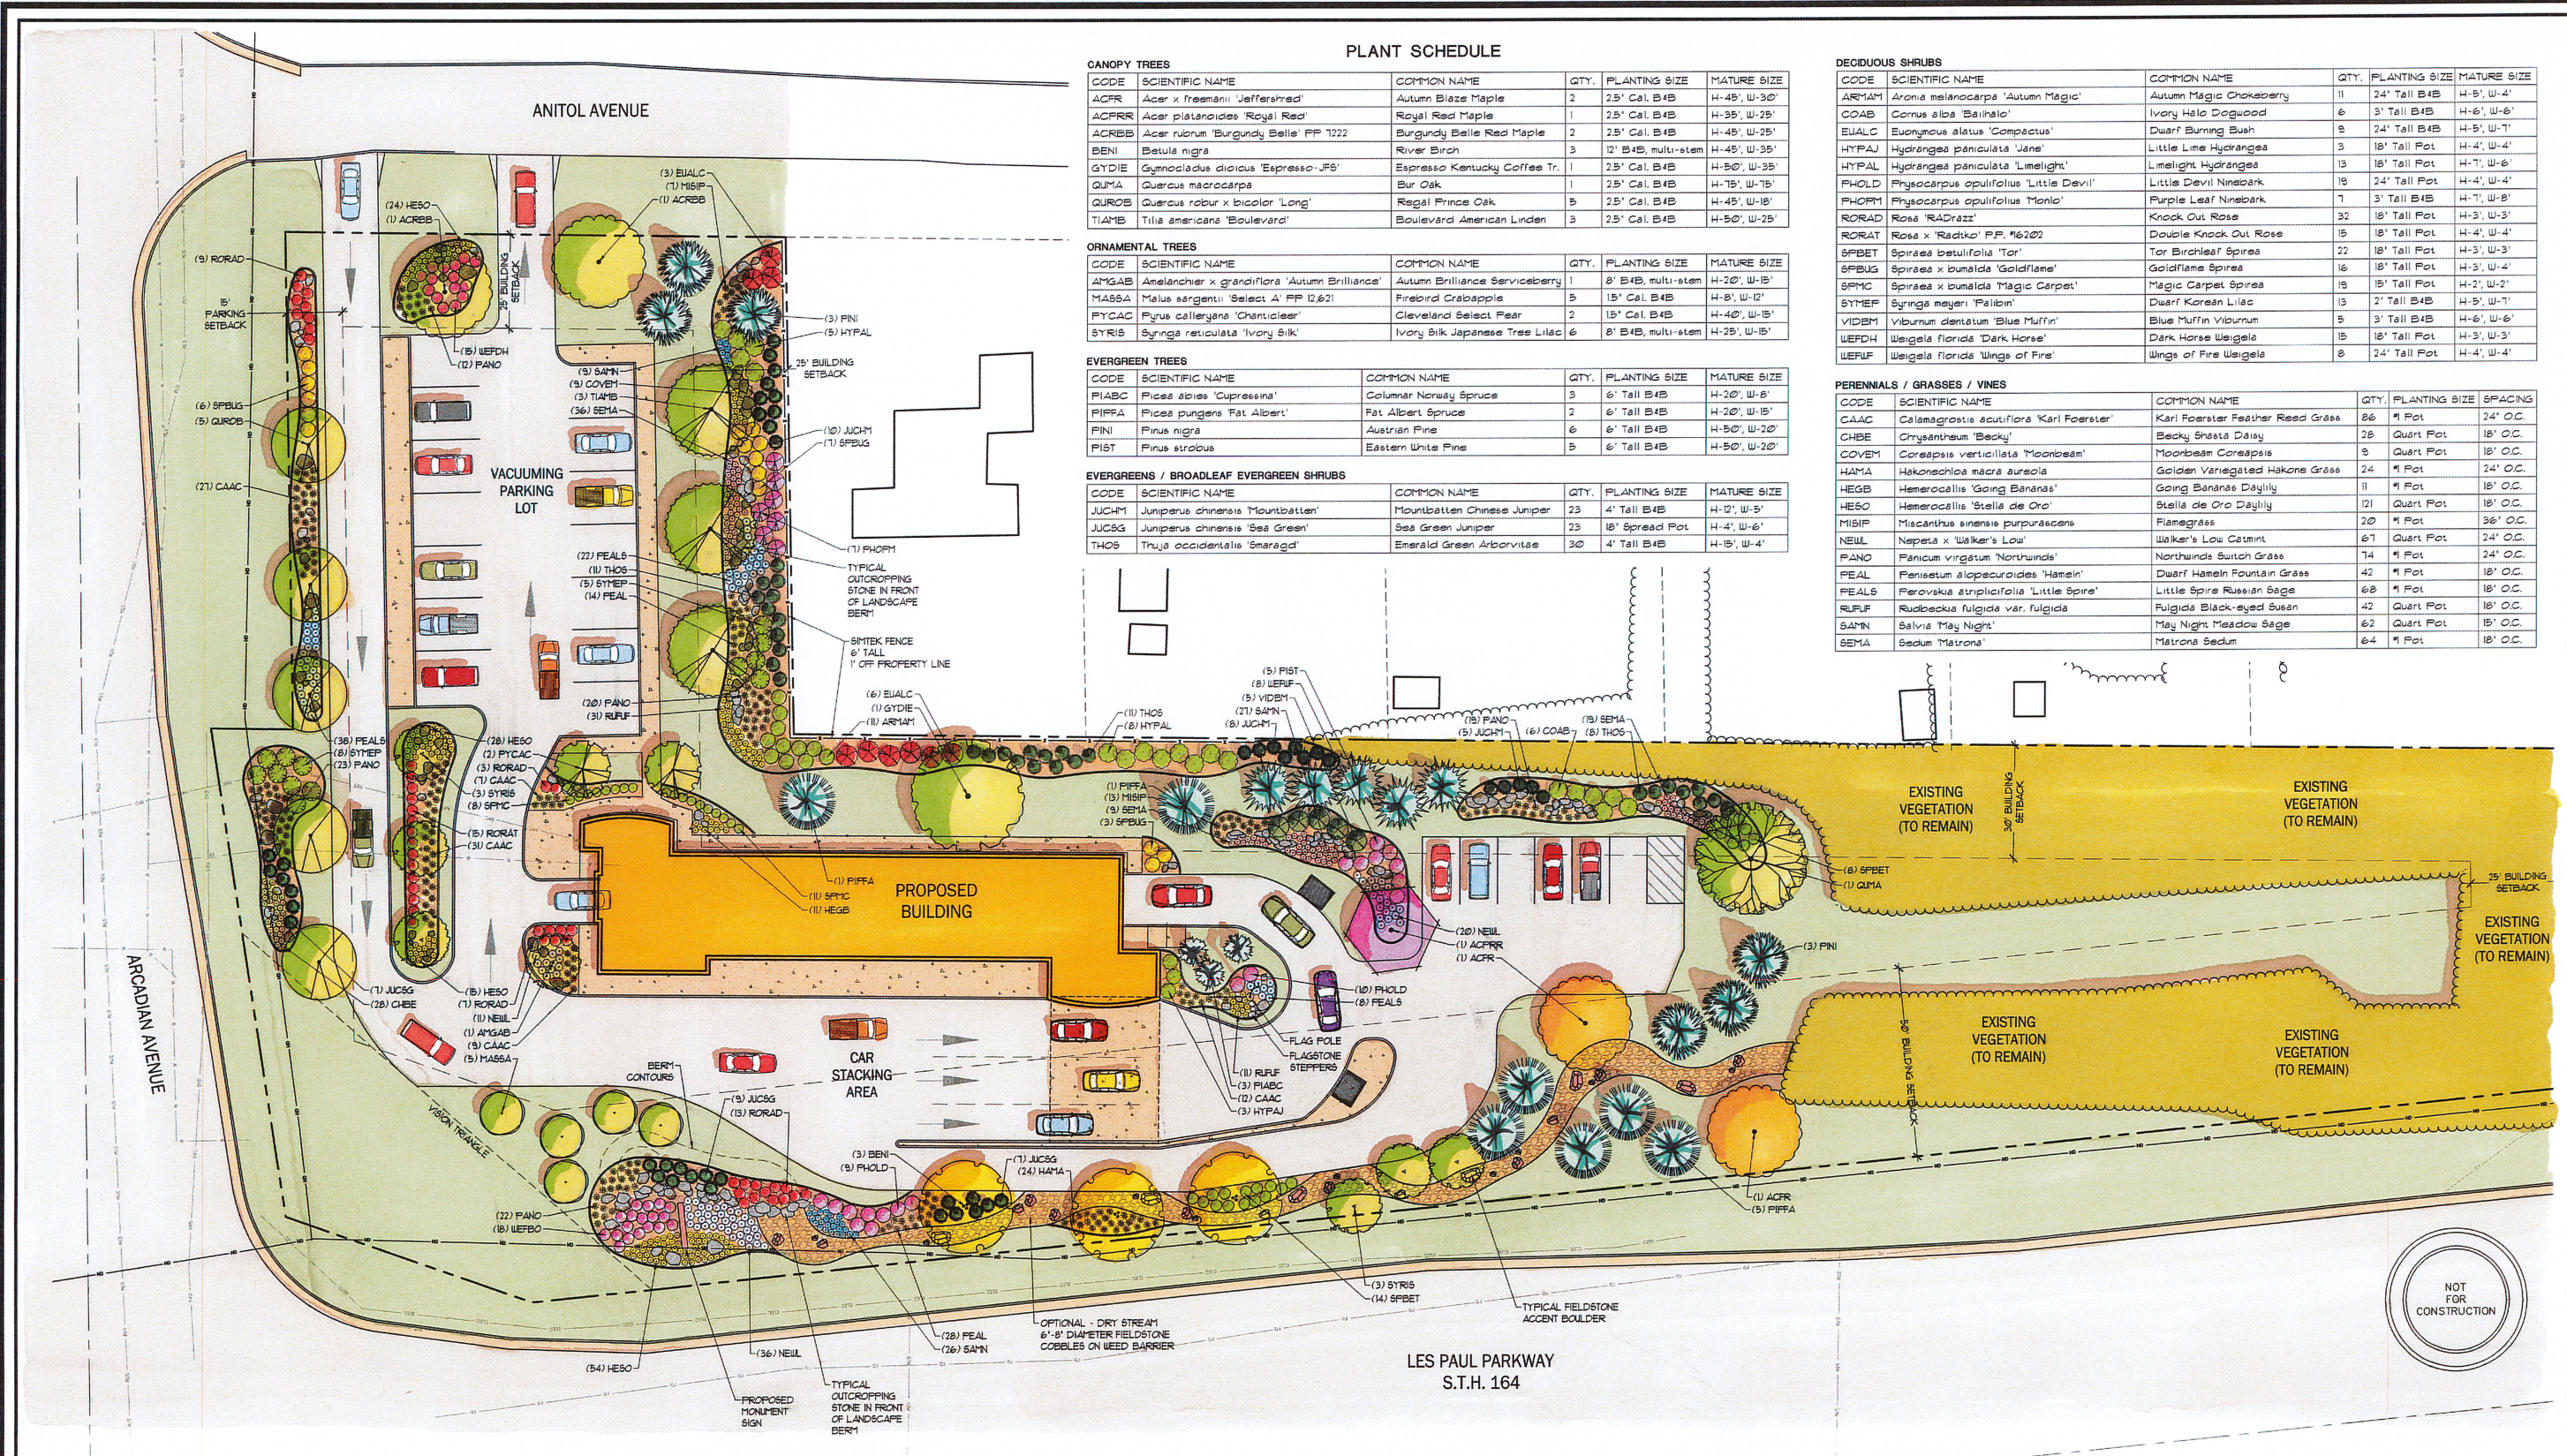

COAST WASH EXPRESS - WAUKESHA, WI

CONCEPTUAL LANDSCAPE PLAN

SCALE: 1"=20'-0"
 DATE: 8-26-2016
 REVISED DATE: 9-14-2016



PREPARED BY:



LANDSCAPE ARCHITECT:
 PARAGON DESIGN GROUP, LLC
 2776 North Sholes Avenue
 Milwaukee, WI 53210
 Tel: 414.449.1555
 Fax: 414.449.2425

PREPARED FOR:

COAST CAR WASH LLC
 905 Anitol Avenue
 Waukesha, WI 53189

COAST CAR WASH – PRELIMINARY CONDITIONAL USE PERMIT -- PC16-0062

EXHIBIT 23

Photos of Existing Building



DESIGN
AKING.

A look inside Quality Car Wash's Totally Tommy Express c-store ...
cspdailynews.com
Totally Tommy Express pay lanes

900 x 692 · 864 KB

OPTIONS

Images may be subject to copyright.