

 = DENOTES DOWNSPOUT TO GRADE OR DOWNSPOUTS CONNECTING TO STORM LINE LOCATIONS. PROVIDE SPLASH BLOCKS AT ALL DS TO GRADE LOCATIONS. SEE ARCH PLANS FOR FINAL LOCATIONS.




PROFESSIONAL SEAL

FEB. 22, 2021

053880

C1.3

1 © EXCEL ENGINEERING INC

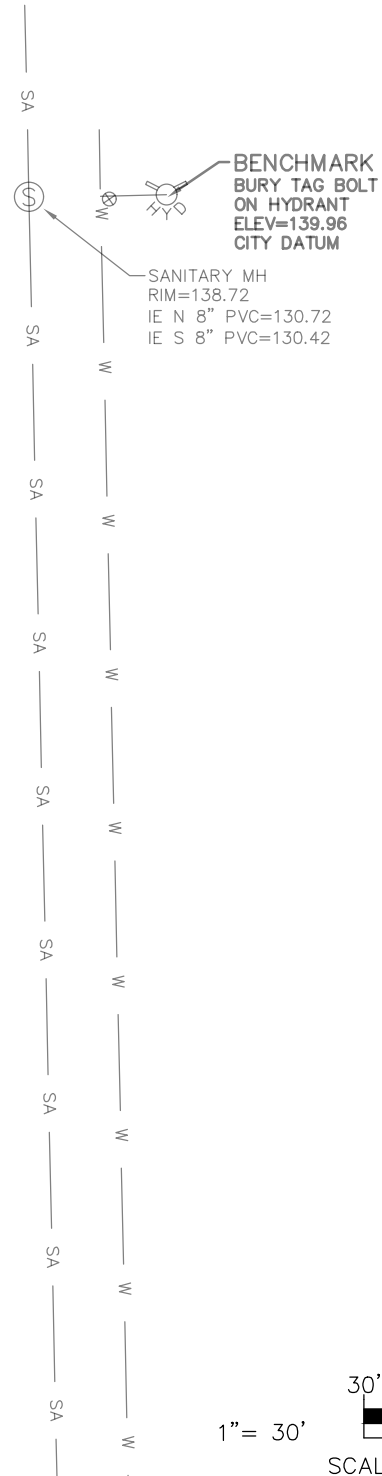

1" = 30'

30'

SCALE