



MAIN STREET VIEW
Clearpoint





RIVERFRONT VIEW
Clearpoint





MAIN STREET ENTRY NIGHT VIEW
Clearpoint






MAIN STREET NIGHT VIEW
Clearpoint



WINDOW SCHEDULE

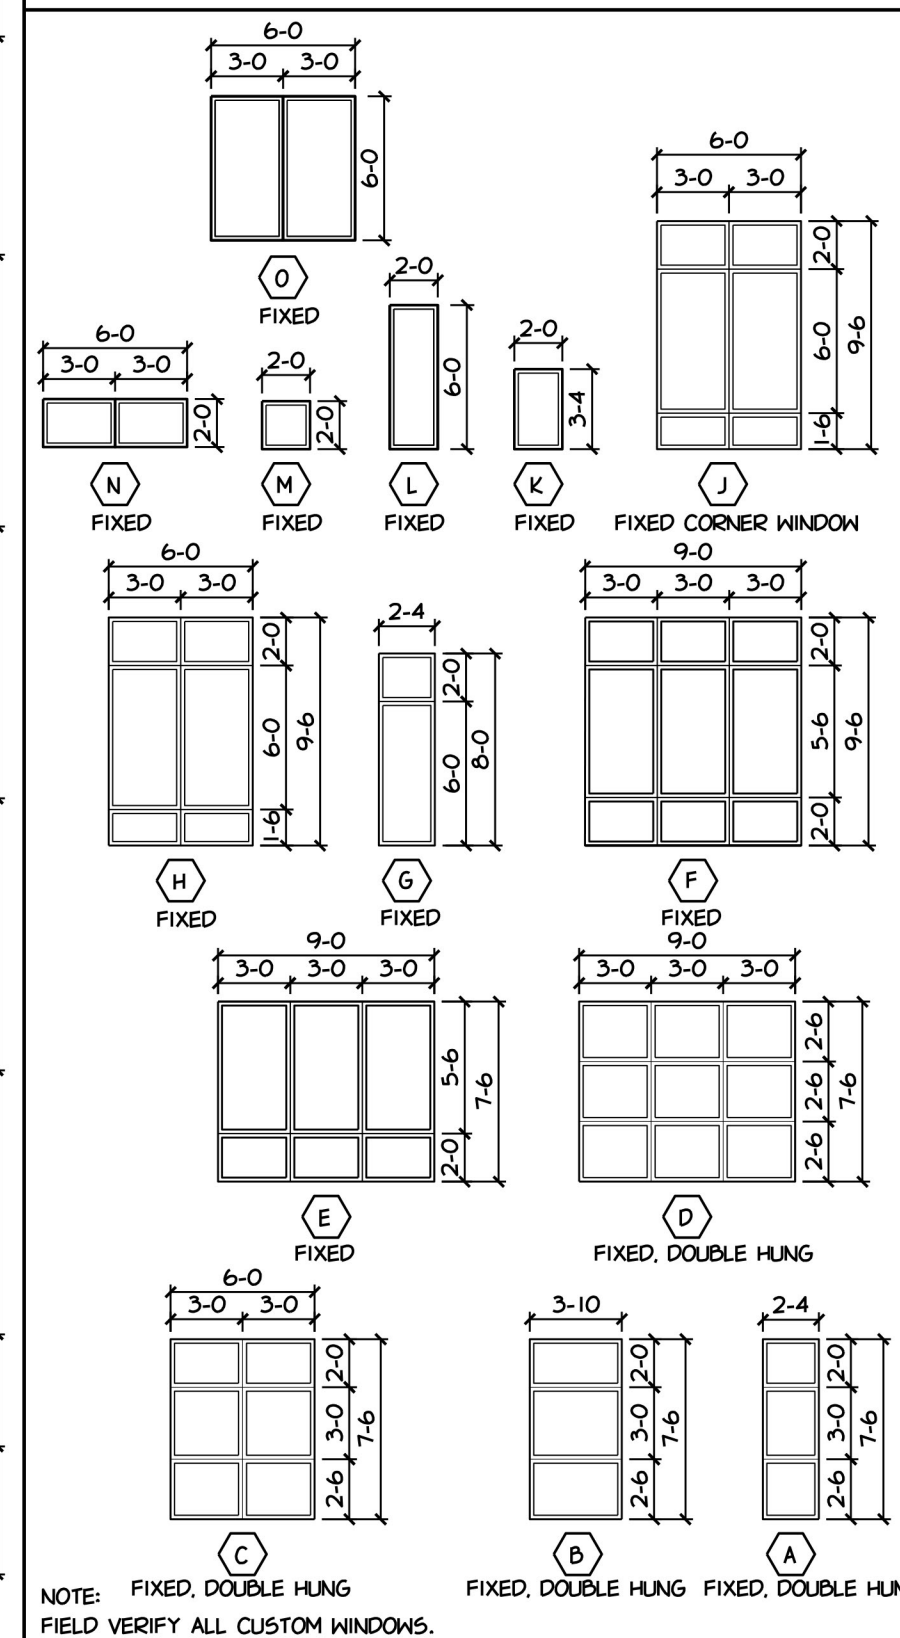

NOTE: FIXED, DOUBLE HUNG
FIELD VERIFY ALL CUSTOM WINDOWS.

EXTERIOR ELEVATION

1/8" = 1'-0"

GENERAL MATERIAL NOTES

- B SILOX CITY BRICK - EBONITE VELOUR
- P PREFINISHED PRECAST CONCRETE PANEL SYSTEM
- FC FIBER CEMENT PANEL
COLOR A - LIGHT MIST
COLOR B - BOOTHBAY BLUE
COLOR C - COUNTRYLINE RED
- AP PAC-CLAD - COLONIAL RED
- W LONGBOARD ALUMINUM SIDING - LIGHT CHERRY

GENERAL NOTES

- ALL CONDUIT METERS VENTS ETC. TO BE PAINTED TO MATCH ADJACENT SURFACE.

1414 UNDERWOOD AVE.
WAUKESHA, WI 53213
414.431.3131 TEL
414.431.0531 FAX
WWW.AGARCH.COM
Architecture
Engineering
Planning

REVISIONS

SCHEMATIC DESIGN
NOT FOR
CONSTRUCTION

THIS DRAWING, ITS DESIGN CONCEPT AND ITS DETAIL ARE THE SOLE PROPERTY OF AG ARCHITECTURE, INC. AND SHALL NOT BE COPIED IN ANY FORM OR MANNER WITHOUT WRITTEN AUTHORIZATION OF ITS DESIGNER/CREATOR

DRAWN BY
DRN
DATE
20 JUL 2016
PROJECT
132101
SHEET NO.

EXTERIOR ELEVATION

1/8" = 1'-0"

DRAWING LIMIT LINE



PROJECT: 132101 - 1/16\"/>



GENERAL MATERIAL NOTES

- B SIOUX CITY BRICK - EBONITE VELOUR
P PREFINISHED PRECAST CONCRETE PANEL SYSTEM
FC FIBER CEMENT PANEL
COLOR A - LIGHT MIST
COLOR B - BOOTHBAY BLUE
COLOR C - COUNTRYLANE RED
AP PAC-CLAD - COLONIAL RED
W LONGBOARD ALUMINUM SIDING - LIGHT CHERRY

1414 UNDERWOOD AVE.
WAUWATOSA, WI 53213

414.431.3131 TEL
414.431.0531 FAX

WWW.AGARCH.COM

A r c h i t e c t u r e
E n g i n e e r i n g
P l a n n i n g

GENERAL NOTES


- ALL CONDUIT, METERS, VENTS, ETC. TO BE PAINTED TO MATCH ADJACENT SURFACE.

DISCUSSION

REVISIONS

NTS, ETC., TO BE
ADJACENT SURFACE.

SCHEMATIC DESIGN
NOT FOR
CONSTRUCTION

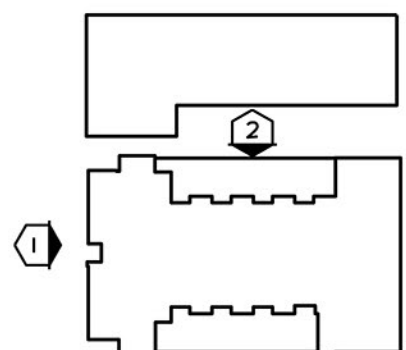

DRAWING, ITS DESIGN CONCEPT AND ITS DETAIL ARE THE PROPERTY OF AG ARCHITECTURE, INC. AND SHALL NOT BE COPIED IN ANY FORM OR MANNER WITHOUT THE WRITTEN AUTHORIZATION OF ITS DESIGNER/CREATOR.

OWN BY
RN
E
JUL 2016
JECT
2101
ET NO.

1/8" EXTERIOR ELEVATIONS A500



DRAWING LIMIT LINE

PLOT PARAMETERS: FILE: K:\32101\CA00GNNV500.DCN MODEL: PLOT SHEET
PLOTTED ON: 8/9/2016 4:46:08 PM BY USER: SMY AT SCALE: 8'0" = 1' IN.
USING DRIVER: L: \\XMMORSPACE\STANDARDS\PLTCFG\AGDSF.PLT CFG LAST SAVE: 8/9/2016
PENTABLE: L: \\XMMORSPACE\STANDARDS\TABLES\PEN\AD.TBL