


Crematory Addition for Cesarz, Charapata & Zinnecker Funeral Home


Sheet Index

Title Sheet	1
Plat of Survey (not to scale)	2
Existing Conditions	3
Architectural Site Plan	4
Floor Plan	5
Exterior Elevation	6
Exterior Elevation	7
Exterior Perspective	8
Exterior Perspective	9
Cremation Chamber Data Sheet	10

CONDITIONAL USE
SUBMITTAL SET
09/16/2016

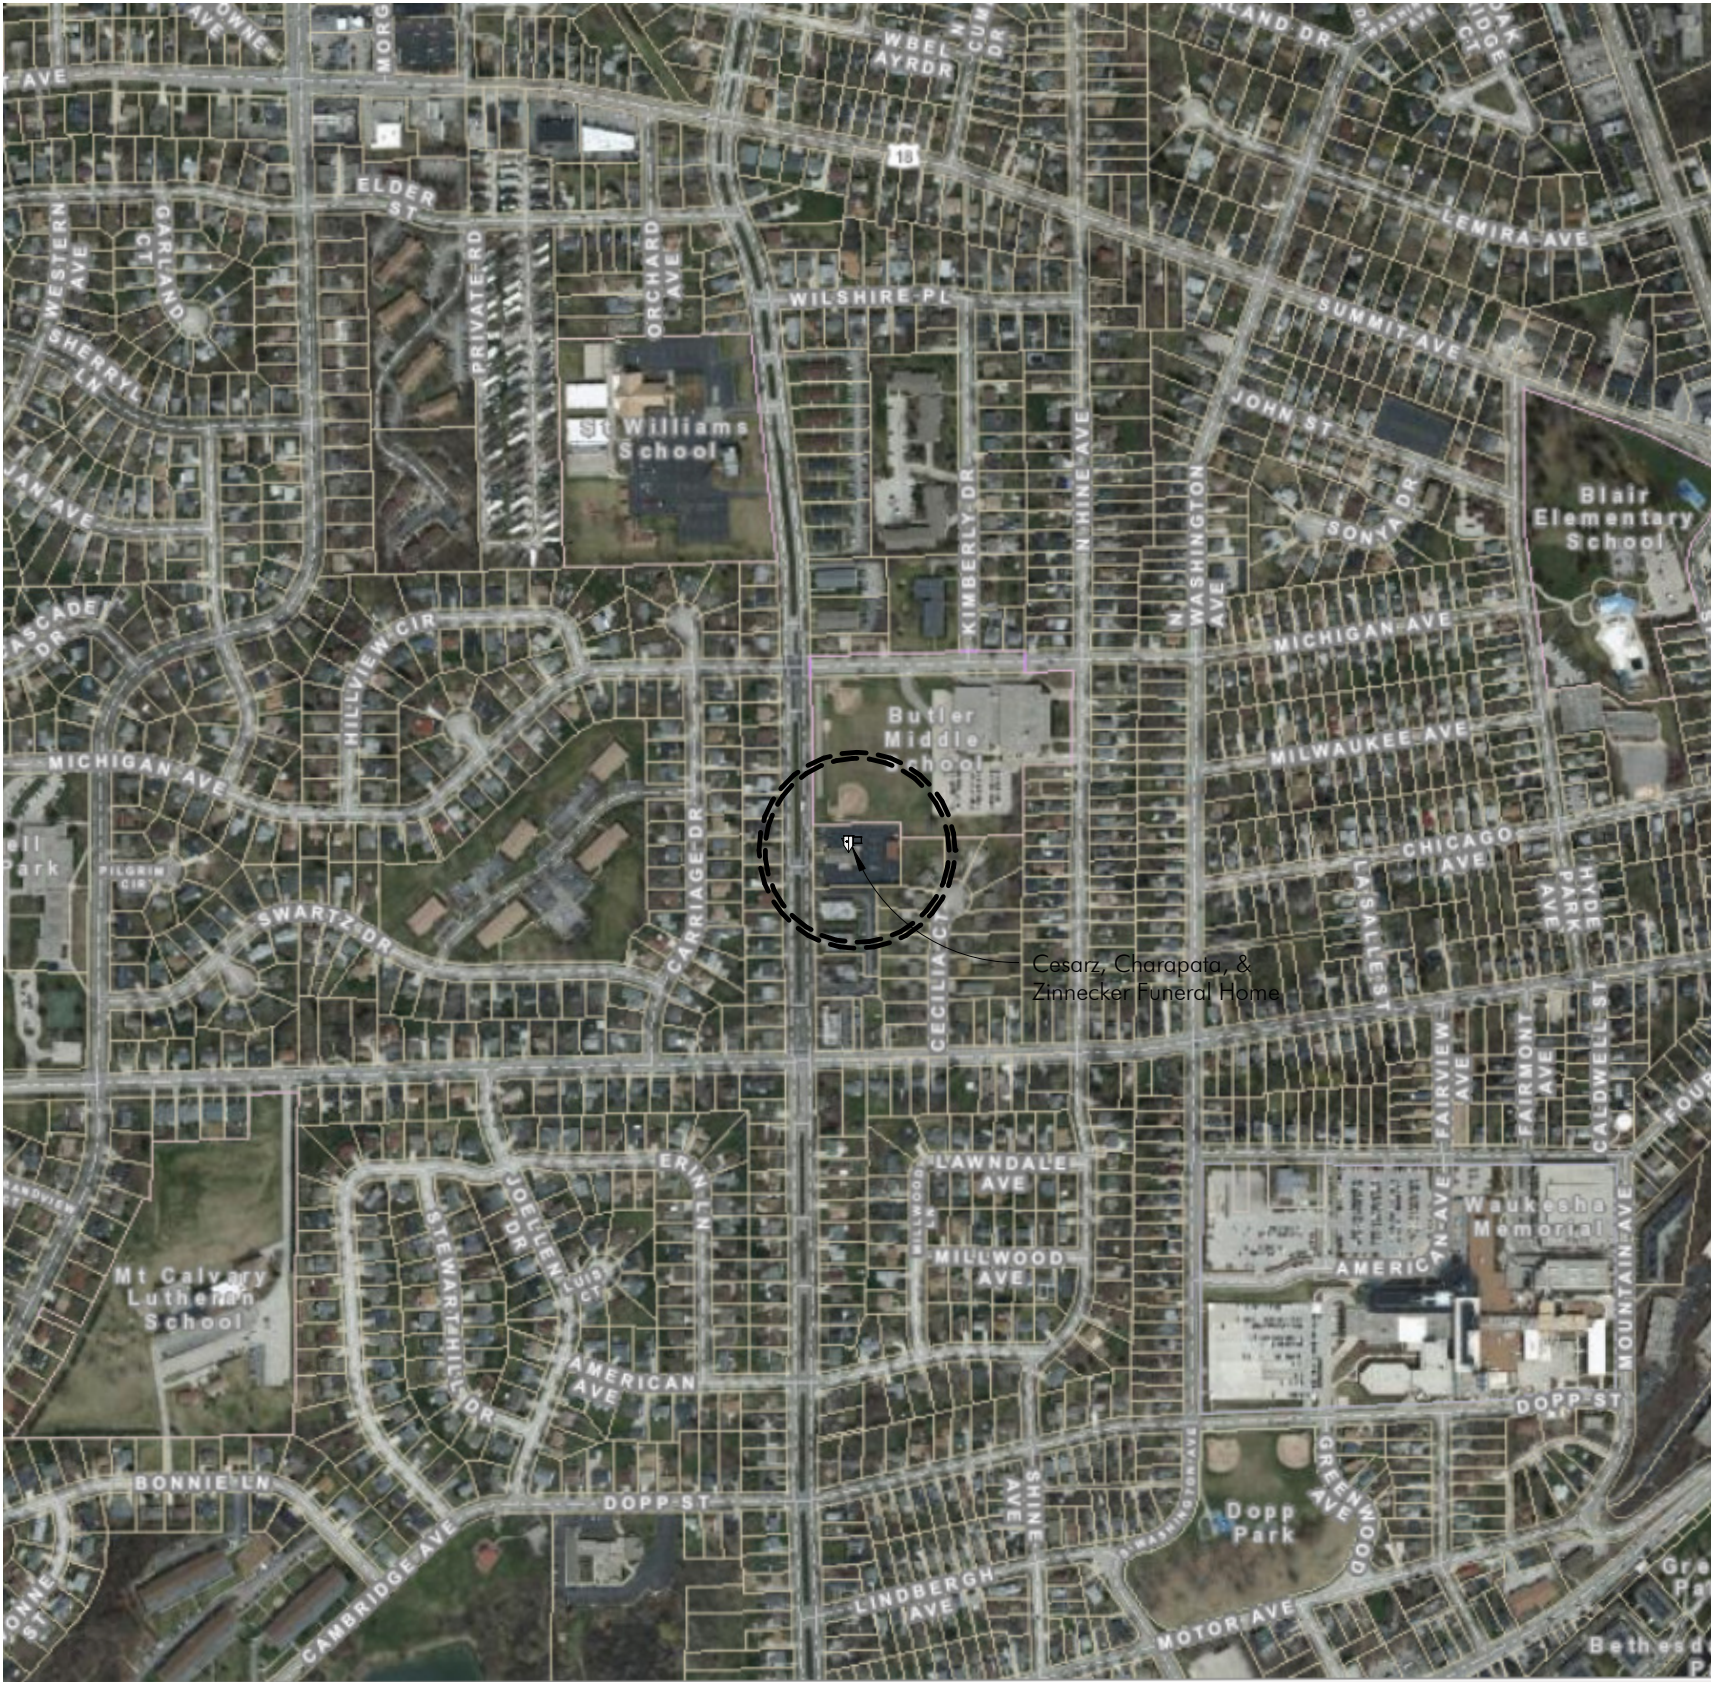

① Site Location Plan
1 : 7200

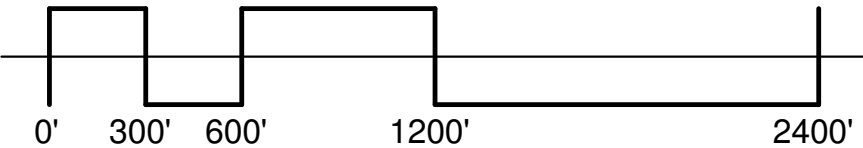

Trego
ARCHITECTS
115 N. Maple St.
Watertown, WI 53094
Phone: 262.443.8201

Crematory Addition for
Cesarz Charapata & Zinnecker
237 N. Moreland Boulevard
Waukesha, WI 53188

TITLE SHEET

1
09/16/2016