

CITY OF WAUKESHA, WISCONSIN

201 DELAFIELD STREET * ROOM 200 * WAUKESHA, WI 53188 * PH: (262)524-3750 * FAX: (262)524-3751

PERMIT NUMBER

PERMANENT SIGN PERMIT APPLICATION

ONE APPLICATION PER SIGN

SITE ADDRESS : 1535 E Racine AveTotal Number of signs applying for today: 1 Value of Sign(s) \$ 6200FEE: \$40 min. or \$1 per sq. ft. Required in full at time of submittal. **FEE IS NON-REFUNDABLE.**Location of THIS sign: North Elevation

Office Use Only

☐ PICTURE/Drawing/Site Plan☐ FEE☐ ELECTRICAL PERMIT

Paid: _____ Initials: _____

Permit copy will be mailed to this address

Business Name: Kuchlent CottonSign Contractor: Badger Lighting & Signs (Marty)Owner Name: Anthony CottonAddress: P.O. Box 510451Business Phone: 262-542-4218City/State/Zip: New Berlin WI 53151For questions call: ☐ Business ☒ Sign ContractorPhone: 262.993.4076 madu.wis@yahoo.com

IF THIS IS AREA IS LEFT EMPTY, PERMIT WILL NOT BE MAILED.

(MANDATORY FIELD; application will be returned if left blank.)

You must submit an electrical permit signed by a licensed electrician with all illuminated sign permit applications.

HAS THIS BEEN DONE? ☐ YES, Permit No. BL - - ☐ NO ☒ NOT APPLICABLE

Using existing

ATTACH A COLOR PHOTO, DRAWING, AND/OR SITE PLAN. Show dimensions to scale, colors, and location of sign.

CHECK ONE:

☒ New Sign ☐ Existing Sign ☐ Face Change Only

TYPE OF SIGN (Circle all that apply):

☒ Wall ☐ Door ☐ Projecting ☐ Window ☐ Roof ☐ Billboard
☒ Flat ☐ Awning ☐ Freestanding ☐ Yard ☐ Double FaceHorizontal Width of Sign 60" Vertical dimension of Sign 96" TOTAL Square Footage: 40 sq. ft.

If Sign is detached or projecting, please supply: Total Height _____ Clearance: _____ Setback: _____

Premise Data: Street Frontage: _____ Building or Tenant Space Width: 60' Other Street Frontage: _____

PLEASE LIST ALL EXISTING SIGNAGE ON THE BACK OF THIS SHEET.

By my signature, I state and agree, that I have carefully examined the completed application and do hereby certify that all information herein is true and correct, and I further certify that any and all work performed shall be done in accordance with the Ordinances of the City of Waukesha, and the Laws of the State of Wisconsin pertaining to the work described herein

Legal Signature Marty Westberg Print Name Marty Westberg Date 11/9/16

OFFICE USE ONLY


Zoning District: _____ Gross sign area for premises: _____ Area used by other signs: _____

☐ Approved Conditions (if any):☐ Must submit electrical permit within 30 days of meeting or permit shall be voided.☐ Denied Does not conform to:☐ Height ☐ Architecturally compatible ☐ Not to face R-district ☐ Clearance ☐ Area ☐ Corner Vision
☐ Projection ☐ Avoid needless elaboration ☐ Consolidation of signs ☐ Distracting sign ☐ Setback ☐ Other

Authorized Signature _____ Date of Review _____

INCOMPLETE APPLICATIONS MAY NOT BE PROCESSED.

Review Board meets the 3rd Monday of the month at 8:15 am. DEADLINE IS THE MONDAY BEFORE THE MEETING.

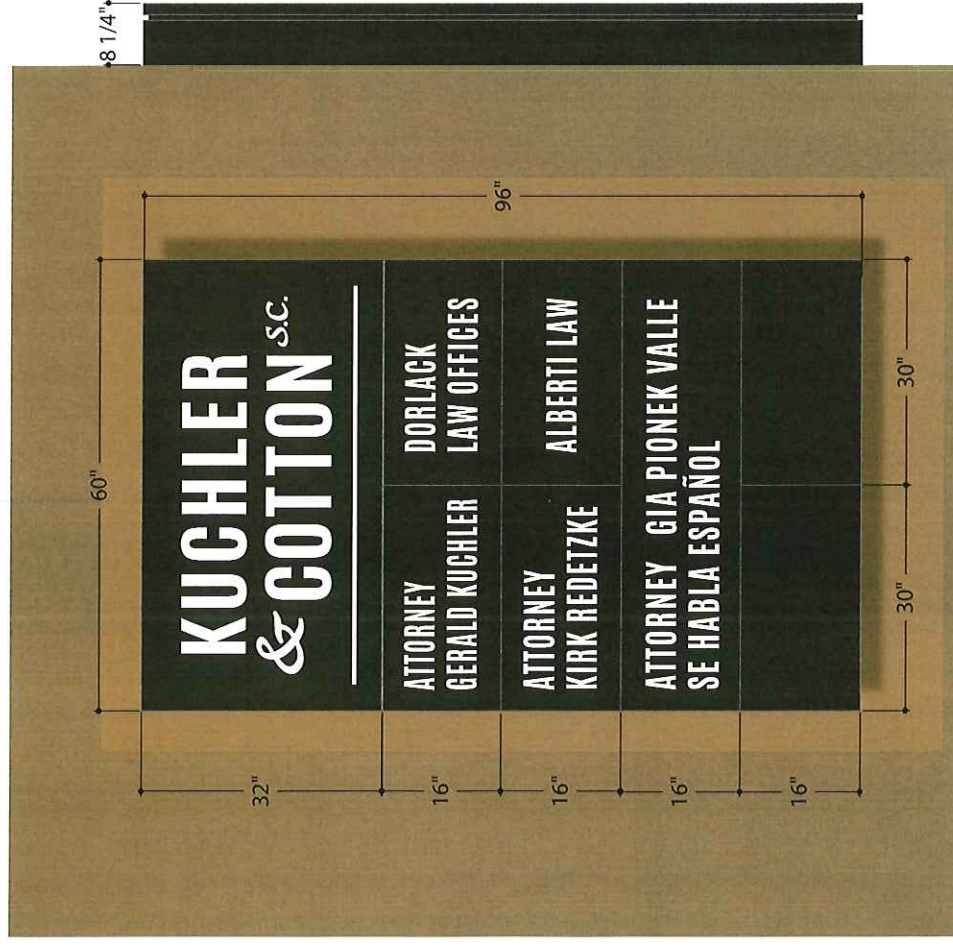

GENERAL SPECIFICATIONS:

ONE (1) SINGLE SIDED LED ILLUMINATED CABINET WITH ROUTED COPY

EXTRUDED 8.25" DEEP SINGLE FACE BODY WITH 1.5" RETAINERS AND ROUTED .125" ALUMINUM FACES WITH MAP DARK BRONZE PAINTED FINISH

ROUTED PANELS TO BE BACKED WITH .177" WHITE LEXAN

PANELS TO BE INDIVIDUALLY FLUSH MOUNTED TO CABINET CABINET TO BE INTERNALLY ILLUMINATED WITH WHITE LED LIGHTING SYSTEM

CABINET TO BE FLUSH MOUNTED TO BRICK FACADE


ELECTRICAL REQUIREMENTS: CUSTOMER TO PROVIDE FINAL ELECTRICAL CONNECTION

SQUARE FOOTAGE:

96" X 60": 40.00 SQ. FT.

MAP DARK BRONZE (413135P) PAINTED FINISH

.177" WHITE LEXAN BACKING

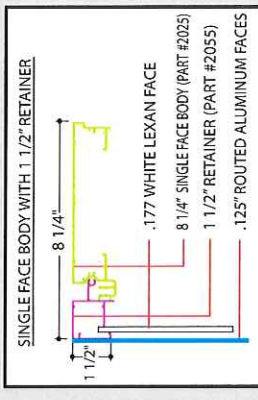

KUCHLER & COTTON^{SC}

ACCOUNT: KUCHLER & COTTON DESIGNER: LM

LOCATION: WAUKESHA, WISCONSIN DATE: 11-08-2016

SALES REP: MARTY WESTBERG DRAWING: ROUTED COPY CABINET_05

CUSTOMER APPROVAL: _____ NAME _____ DATE _____

AUTHORIZED SIGNATURE _____ **DRAWING NOT TO SCALE**

☐ READY FOR PRODUCTION ☐ MISSING INFORMATION: ☐ COLORS ☐ ACCURATE SIZES ☐ OTHER _____

☐ CORRECT COPY ☐ ARTWORK

ELECTRICAL ☒ 120V ☐ 277V ☐ NON-ILLUMINATED ☐ LFT ☐ CTR ☐ RGT

LOCATION: ☐ LFT ☐ CTR ☐ RGT

BADGER LIGHTING & SIGNS

DESIGN • PERMIT • MANUFACTURE • INSTALL


New Berlin, Wisconsin
Phone: (262) 787-8000 Fax: (262) 787-8040
www.badgerlightingandsigns.com

THE CONTENTS IN THE ORIGINAL AND UNPUBLISHED DRAWING ARE THE SOLE PROPERTY OF BADGER LIGHTING AND SIGNS AND MAY NOT BE USED OR REPRODUCED IN WHOLE OR IN PART WITHOUT WRITTEN PERMISSION

© 2016 Badger Lighting and Signs

US LISTED

NOTE: THE COLORS SHOWN IN THIS DRAWING ARE CONCEPTUAL ONLY AND DO NOT REPRESENT ACTUAL PAINT, VINYL, ACRYLIC OR LIGHTING COLORS. ACTUAL SAMPLES MAY BE PROVIDED UPON CUSTOMER'S REQUEST.

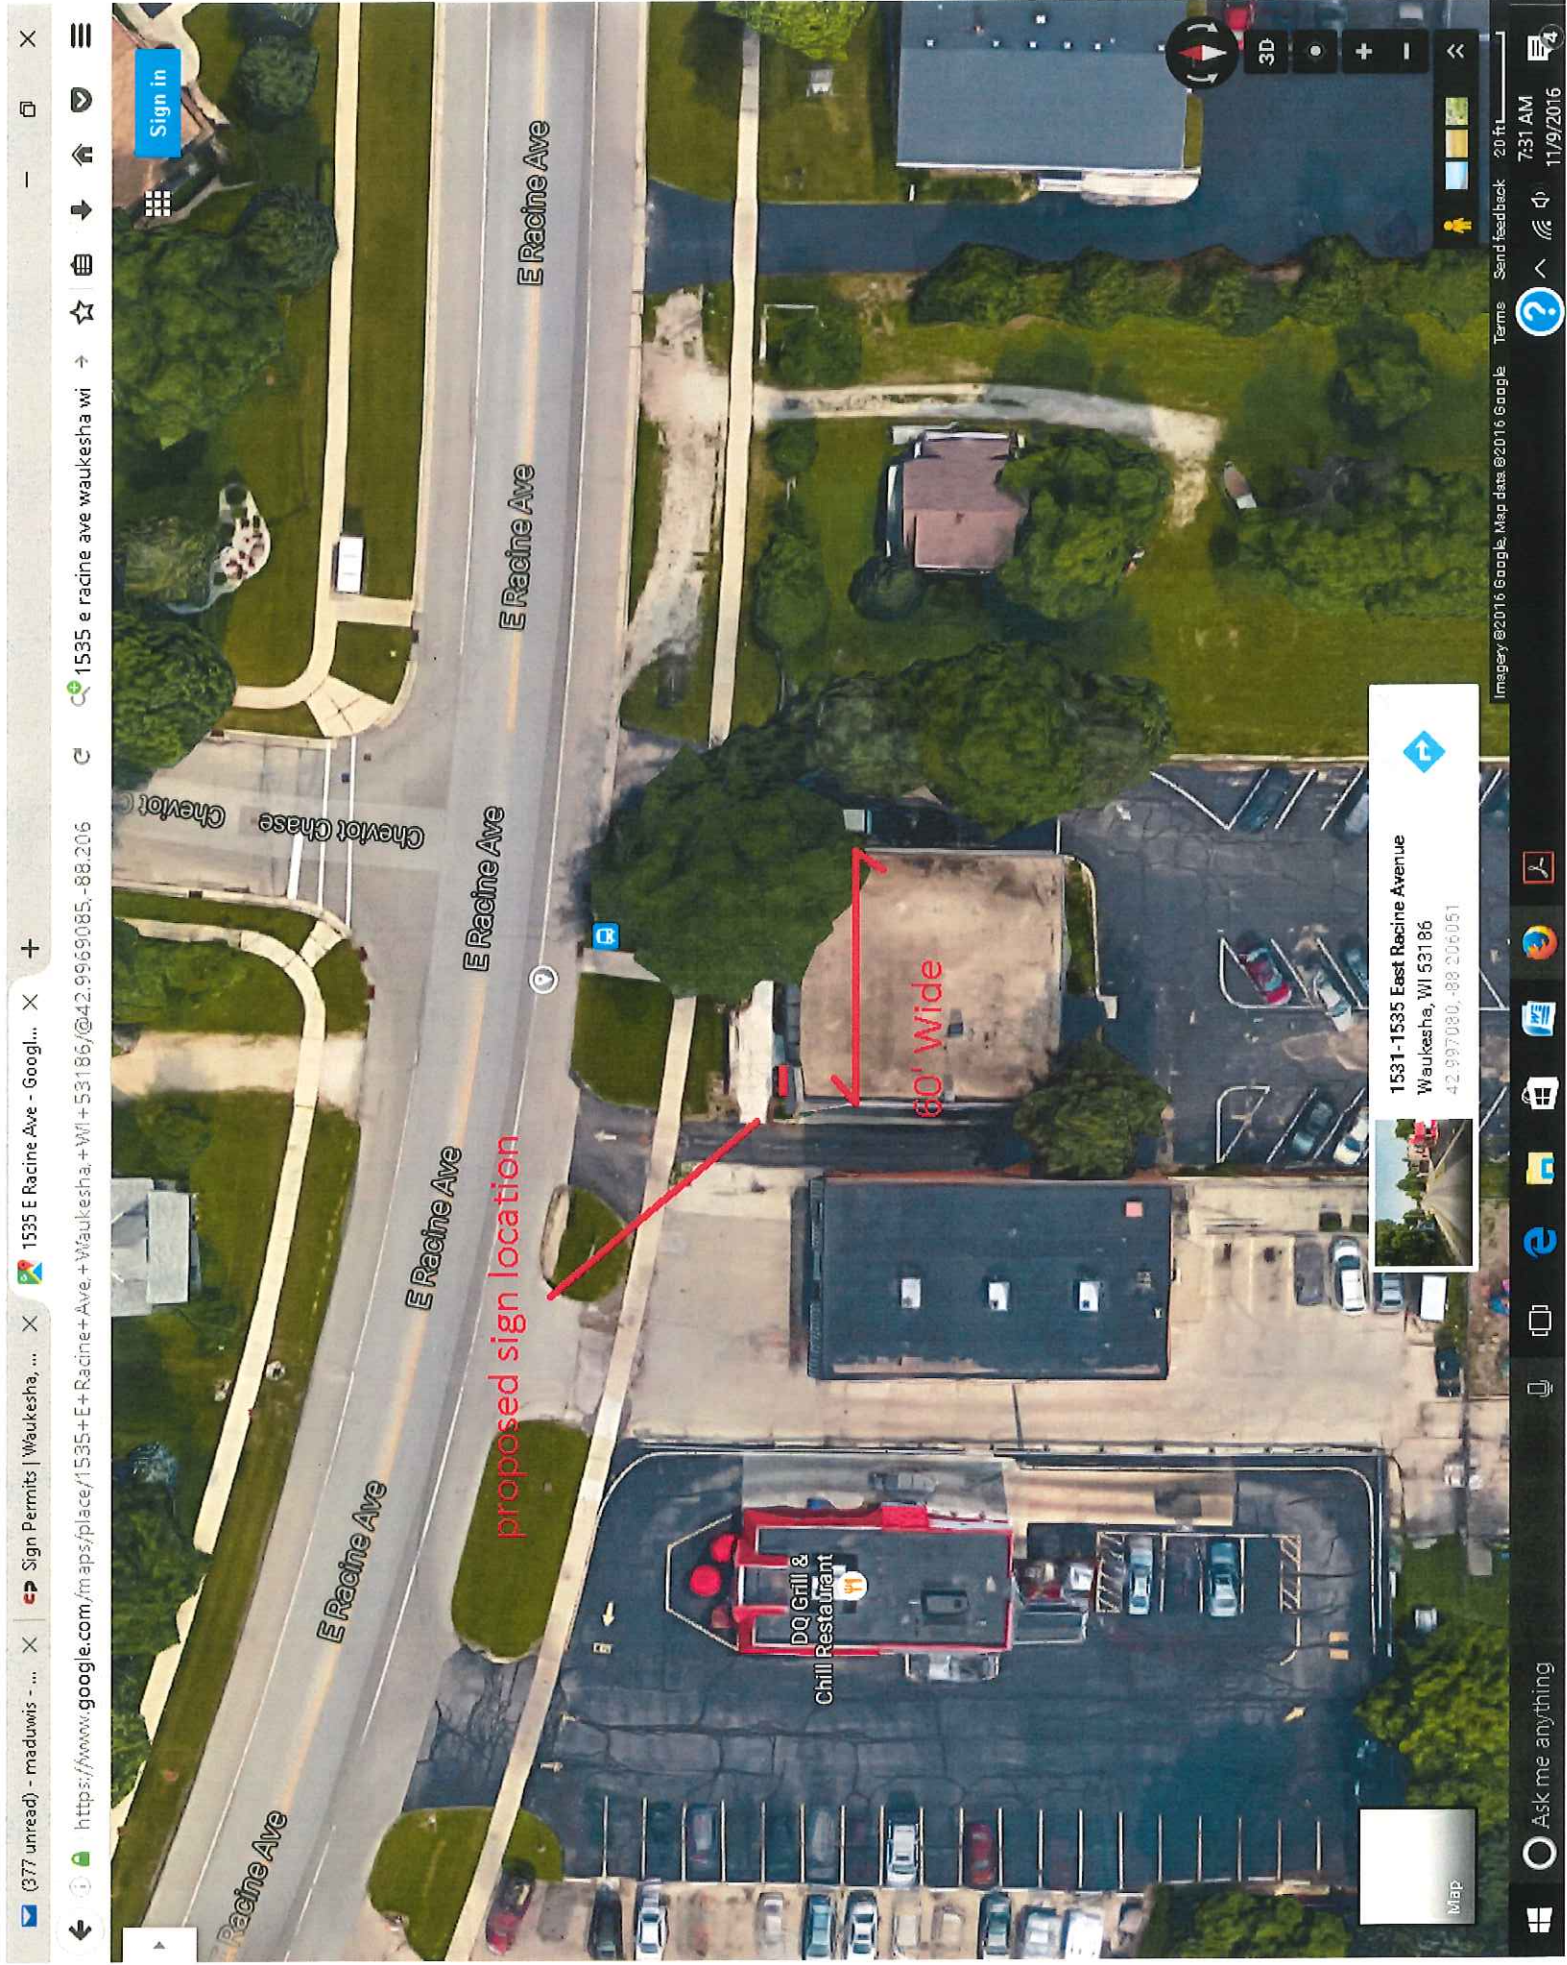

Sign in

E Racine Ave

E Racine Ave

E Racine Ave

E Racine Ave

E Racine Ave

proposed sign location

60' Wide

DQ Grill & Chill Restaurant

1531-1535 East Racine Avenue
Waukesha, WI 53186
42.997080, -88.206051

Map

Imagery ©2016 Google, Map data ©2016 Google

Send feedback

7:31 AM

11/9/2016

Ask me anything