


SYMBOLS LEGEND

- EXIT SIGNAGE
FIRE EXTINGUISHER -SEE AS SHEETS
FIRE EXTINGUISHER w/ CABINET -SEE AS SHEETS
EXISTING WALL TO REMAIN
EXISTING WALL TO BE DEMOLISHED
STUD WALL
CONCRETE WALL
MASONRY VENEER
C.M.U. WALL
(1) HOUR FIRE RATED
(2) HOUR FIRE RATED
(3) HOUR FIRE RATED
(4) HOUR FIRE RATED
SEE PLAN FOR ALL WALL WIDTHS
EXISTING DOOR TO REMAIN
EXISTING DOOR TO BE DEMOLISHED
NEW DOOR

GENERAL NOTES

- ALL INTERIOR DIMS. ARE FROM FACE-OF-STUD TO FACE-OF-STUD.
- ALL INTERIOR WALLS TO BE 2x4 OR 2x6 @ 16" O.C. (SEE FLOOR PLAN FOR SIZES) w/ 1/2" OR 5/8" GYPSUM BOARD BOTH SIDES - EXTEND TO BOTTOM CHORD OF TRUSSES / UNDERSIDE OF DECK.
- ALL INTERIOR WALLS TO BE 3 5/8" OR 6" METAL STUDS @ 16" O.C. (SEE FLOOR PLAN FOR SIZES) w/ 5/8" GYPSUM BOARD BOTH SIDES - EXTEND TO BOTTOM CHORD OF TRUSSES.
- PROVIDE 3 1/2" SOUND BATT INSULATION AROUND PERIMETER OF TOILET ROOM AND OFFICE WALLS.
- MISCELLANEOUS HARDWARE INCLUDED: HANDICAP HARDWARE, MEN'S AND WOMEN'S REST ROOM SIGNS.
- PROVIDE WOOD BLOCKING FOR ANY FURNISHINGS BY OWNER. (VERIFY LOCATIONS)
- ALL EXTERIOR WINDOWS TO HAVE ALUMINUM FLASHING RETURNS AT HEAD, JAMBS, AND SILL OF ALL WINDOWS.
- ALL EXTERIOR WINDOWS TO HAVE GYPSUM BOARD RETURNS AT HEAD AND JAMBS AND PLASTIC LAMINATE COVERED WOOD SILL.
- INTERIOR GLAZED OPENINGS IN OFFICES TO BE 1/4" GLASS SET IN OAK JAMBS AND STOPS (SEE PLAN FOR SIZES).
- SEE A4 SHEETS FOR TYPICAL CONTROL JOINT DETAILS.
- KITCHEN AND CABINET w/ COUNTERS BY GENERAL CONTRACTOR AS REQUIRED

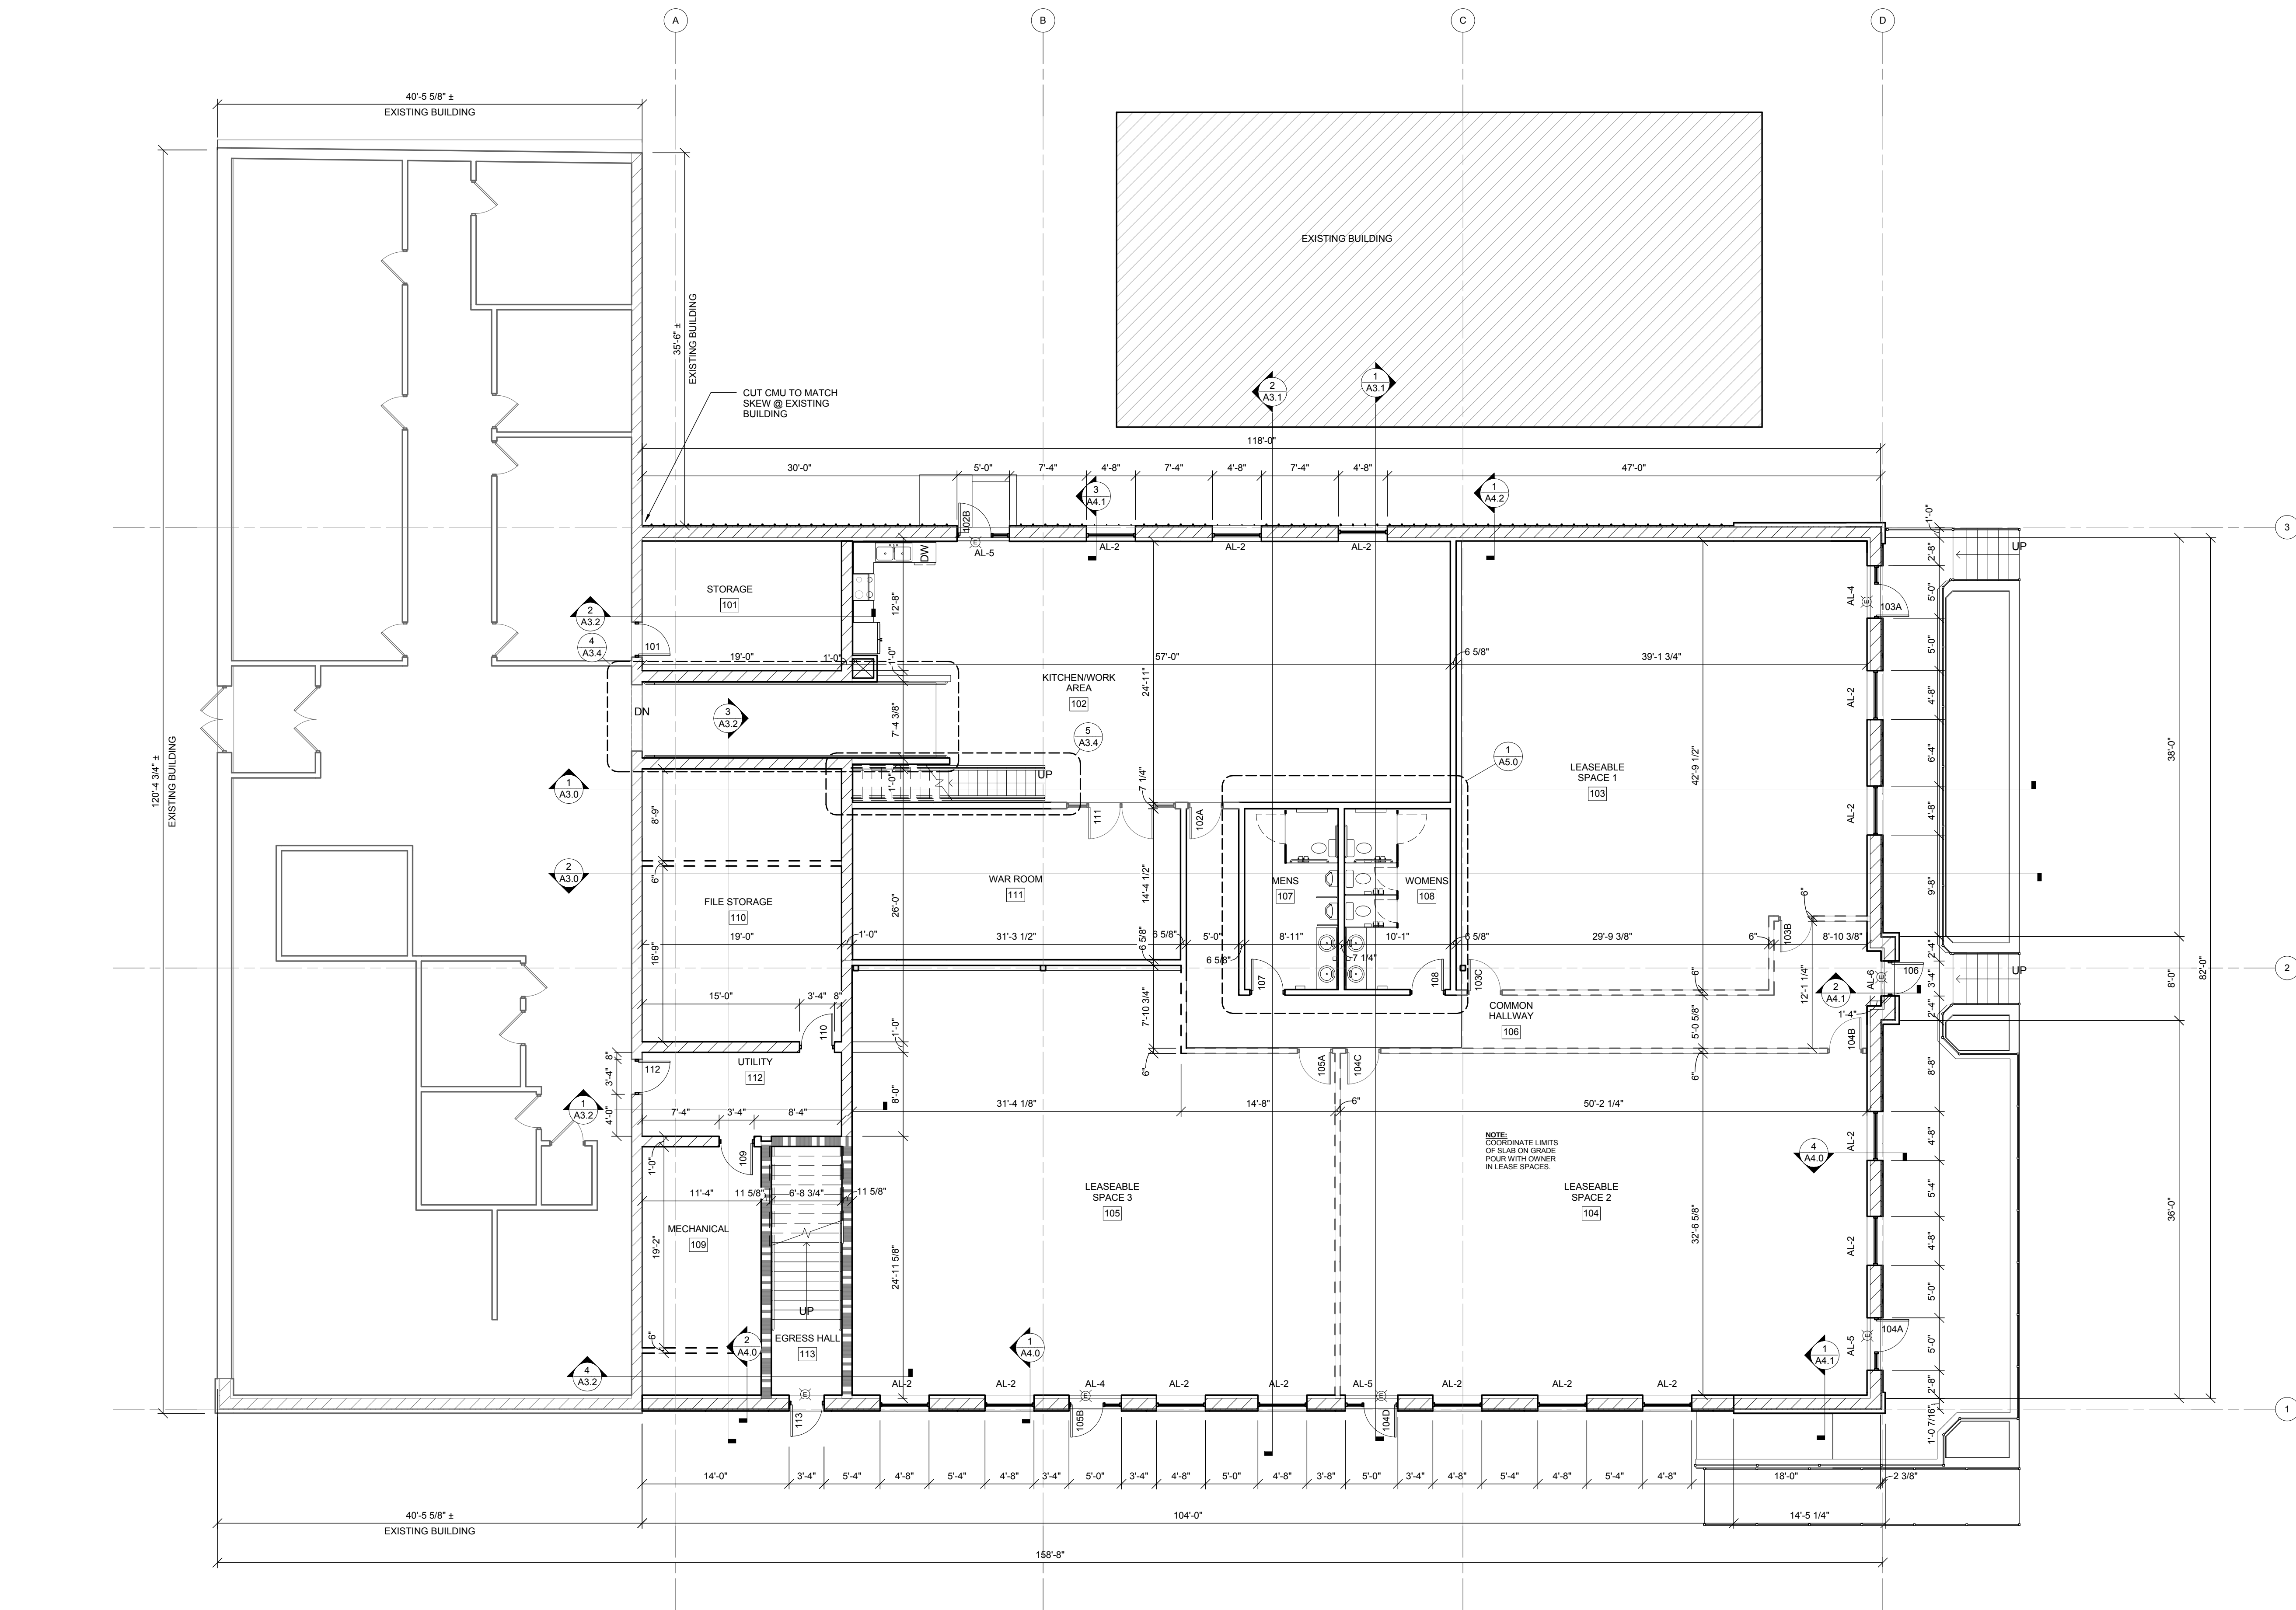

FIRST FLOOR

SCALE: 1/8" = 1'-0"



KEY NOTES

1

2

3

4

5

6

7

8

PREFINISHED FIBER CEMENT PANEL SIDING BY NICHHA

1PE WOOD SHIP LAP PLANK SIDING WITH OILED FINISH

PREFINISHED STANDING SEAM METAL SIDING WITH CONCEALED FASTENERS AND SNAP LOCK TYP SEAMS

PREFINISHED ALUMINUM STOREFRONT FRAMING w/ 1" INSUL. GLAZING - HEAD HEIGHT 112'-0"

SUNSHADE SUPPORT BY SUNSHADE MANUFACTURER

PREFINISHED ALUMINUM SUNSHADE, FINISH TO BE CLEAR ALUMINUM

HOLLOW METAL DOOR & FRAME

ALUMINUM STOREFRONT DOOR & FRAME w/ 1" INSUL. GLAZING

EXCEL

ARCHITECTS • ENGINEERS • SURVEYORS

100 CAMELOT DRIVE
FOND DU LAC, WI 54935
PHONE: (920) 926-9800
WWW.EXCELENGINEER.COM

PROJECT INFORMATION

PROJECT NUMBER1403810

ST PAUL PLACE PARTNERS, LLC

222 WEST SAINT PAUL AVE.

WAUKESHA, WI •

PROFESSIONAL SEAL

PRELIMINARY DATES

SHEET INFORMATION

EXTERIOR ELEVATIONS

SHEET NUMBER

A2.0

NOT FOR CONSTRUCTION

2016 © EXCEL ENGINEERING, INC.

SOUTH ELEVATION
SCALE: 1/4" = 1'-0"

NORTH ELEVATION
SCALE: 1/4" = 1'-0"

