

CITY OF WAUKESHA, WISCONSIN

201 DELAFIELD STREET * ROOM 200 * WAUKESHA, WI 53188 * PH: (262)524-3750 * FAX: (262)524-3751

PERMIT NUMBER

PERMANENT SIGN PERMIT APPLICATION

ONE APPLICATION PER SIGN

SITE ADDRESS : 2120 E. Moreland

Total Number of signs applying for today: 3 Value of Sign(s) \$ 15,500

FEE: \$40 min. or \$1 per sq. ft. Required in full at time of submittal. FEE IS NON-REFUNDABLE.

Location of THIS sign: Front Elevation

Office Use Only

☐ PICTURE/Drawing/Site Plan☐ FEE☐ ELECTRICAL PERMIT

Paid: Initials:

Permit copy will be mailed to this address

Business Name: Harbor Freight

Sign Contractor: Innovative Signs, Inc.

Owner Name:

Address: 21795 Doral Rd, Ste B

Business Phone:

City/State/Zip: Waukesha, WI 53186

For questions call: ☐ Business ☐ Sign Contractor

Phone: 262-432-1330

IF THIS IS AREA IS LEFT EMPTY, PERMIT WILL NOT BE MAILED.

(MANDATORY FIELD; application will be returned if left blank.)

You must submit an electrical permit signed by a licensed electrician with all illuminated sign permit applications.

HAS THIS BEEN DONE? ☐ YES, Permit No. BL - - ☒ NO ☐ NOT APPLICABLE

ATTACH A COLOR PHOTO, DRAWING, AND/OR SITE PLAN. Show dimensions to scale, colors, and location of sign.

CHECK ONE:

☒ New Sign ☐ Existing Sign ☐ Face Change Only

TYPE OF SIGN (Circle all that apply):

☒ Wall ☐ Door ☐ Projecting ☐ Window ☐ Roof ☐ Billboard
☐ Flat ☐ Awning ☐ Freestanding ☐ Yard ☐ Double Face

Horizontal Width of Sign 410" Vertical dimension of Sign 76.5" TOTAL Square Footage: 217.81 sq. ft.

If Sign is detached or projecting, please supply: Total Height Clearance: Setback:

Premise Data: Street Frontage: Building or Tenant Space Width: Other Street Frontage:

PLEASE LIST ALL EXISTING SIGNAGE ON THE BACK OF THIS SHEET.

By my signature, I state and agree, that I have carefully examined the completed application and do hereby certify that all information herein is true and correct, and I further certify that any and all work performed shall be done in accordance with the Ordinances of the City of Waukesha, and the Laws of the State of Wisconsin pertaining to the work described herein

Legal Signature Jaime Dieman Print Name Jaime Dieman Date 5/25/17

OFFICE USE ONLY

Zoning District: Gross sign area for premises: Area used by other signs:

☐ Approved Conditions (if any):☐ Must submit electrical permit within 30 days of meeting or permit shall be voided.☐ Denied Does not conform to:☐ Height ☐ Architecturally compatible ☐ Not to face R-district ☐ Clearance ☐ Area ☐ Corner Vision
☐ Projection ☐ Avoid needless elaboration ☐ Consolidation of signs ☐ Distracting sign ☐ Setback ☐ Other

Authorized Signature Date of Review

INCOMPLETE APPLICATIONS MAY NOT BE PROCESSED.

Review Board meets the 3rd Monday of the month at 8:15 am. DEADLINE IS THE MONDAY BEFORE THE MEETING.

CITY OF WAUKESHA, WISCONSIN

201 DELAFIELD STREET * ROOM 200 * WAUKESHA, WI 53188 * PH: (262)524-3750 * FAX: (262)524-3751

PERMIT NUMBER

PERMANENT SIGN PERMIT APPLICATION

ONE APPLICATION PER SIGN

SITE ADDRESS : 2120 E. Moreland

Total Number of signs applying for today: 3 Value of Sign(s) \$ 15,500

FEE: \$40 min. or \$1 per sq. ft. Required in full at time of submittal. FEE IS NON-REFUNDABLE.

Location of THIS sign: Front Elevation

Office Use Only

☐ PICTURE/Drawing/Site Plan☐ FEE☐ ELECTRICAL PERMIT

Paid: _____ Initials: _____

Permit copy will be mailed to this address

Business Name: Harbor Freight

Sign Contractor: Innovative Signs, Inc.

Owner Name: _____

Address: 21795 Doral Rd, Ste B

Business Phone: _____

City/State/Zip: Waukesha, WI 53186

For questions call: ☐ Business ☐ Sign Contractor

Phone: 262-432-1330

IF THIS IS AREA IS LEFT EMPTY, PERMIT WILL NOT BE MAILED.

(MANDATORY FIELD; application will be returned if left blank.)

You must submit an electrical permit signed by a licensed electrician with all illuminated sign permit applications.

HAS THIS BEEN DONE? ☐ YES, Permit No. BL - - ☒ NO ☐ NOT APPLICABLE

ATTACH A COLOR PHOTO, DRAWING, AND/OR SITE PLAN. Show dimensions to scale, colors, and location of sign.

CHECK ONE:

☐ New Sign ☐ Existing Sign ☒ Face Change Only

Tenant Panel

TYPE OF SIGN (Circle all that apply):

Wall Door Projecting Window Roof Billboard

Flat Awning Freestanding Yard Double Face

Horizontal Width of Sign 47.25" Vertical dimension of Sign 19" TOTAL Square Footage: 6.23 sq. ft.

If Sign is detached or projecting, please supply: Total Height _____ Clearance: _____ Setback: _____

Premise Data: Street Frontage: _____ Building or Tenant Space Width: _____ Other Street Frontage: _____

PLEASE LIST ALL EXISTING SIGNAGE ON THE BACK OF THIS SHEET.

By my signature, I state and agree, that I have carefully examined the completed application and do hereby certify that all information herein is true and correct, and I further certify that any and all work performed shall be done in accordance with the Ordinances of the City of Waukesha, and the Laws of the State of Wisconsin pertaining to the work described herein

Legal Signature

Jaime Dieman

Print Name Jaime Dieman

Date 5/25/17

OFFICE USE ONLY

Zoning District: _____ Gross sign area for premises: _____ Area used by other signs: _____

☐ Approved Conditions (if any):☐ Must submit electrical permit within 30 days of meeting or permit shall be voided.☐ Denied Does not conform to:☐ Height☐ Architecturally compatible☐ Not to face R-district☐ Clearance☐ Area☐ Corner Vision☐ Projection☐ Avoid needless elaboration☐ Consolidation of signs☐ Distracting sign☐ Setback☐ Other

Authorized Signature

Date of Review

INCOMPLETE APPLICATIONS MAY NOT BE PROCESSED.

Review Board meets the 3rd Monday of the month at 8:15 am. DEADLINE IS THE MONDAY BEFORE THE MEETING.

CITY OF WAUKESHA, WISCONSIN

201 DELAFIELD STREET * ROOM 200 * WAUKESHA, WI 53188 * PH: (262)524-3750 * FAX: (262)524-3751

PERMIT NUMBER

PERMANENT SIGN PERMIT APPLICATION

ONE APPLICATION PER SIGN

SITE ADDRESS : 2120 E. Moreland

Total Number of signs applying for today: 3 Value of Sign(s) \$ 15,500

FEE: \$40 min. or \$1 per sq. ft. Required in full at time of submittal. FEE IS NON-REFUNDABLE.

Location of THIS sign: Front Elevation

Office Use Only

☐ PICTURE/Drawing/Site Plan☐ FEE☐ ELECTRICAL PERMIT

Paid: Initials:

Permit copy will be mailed to this address

Business Name: Harbor Freight

Sign Contractor: Innovative Signs, Inc.

Owner Name:

Address: 21795 Doral Rd, Ste B

Business Phone:

City/State/Zip: Waukesha, WI 53186

For questions call: ☐ Business ☐ Sign Contractor

Phone: 262-432-1330

IF THIS IS AREA IS LEFT EMPTY, PERMIT WILL NOT BE MAILED.

(MANDATORY FIELD; application will be returned if left blank.)

You must submit an electrical permit signed by a licensed electrician with all illuminated sign permit applications.

HAS THIS BEEN DONE? ☐ YES, Permit No. BL - - ☒ NO ☐ NOT APPLICABLE

ATTACH A COLOR PHOTO, DRAWING, AND/OR SITE PLAN. Show dimensions to scale, colors, and location of sign.

CHECK ONE:

☐ New Sign ☐ Existing Sign ☒ Face Change Only

Tenant Panel

TYPE OF SIGN (Circle all that apply):

Wall Door Projecting Window Roof Billboard

Flat Awning Freestanding Yard Double Face

Horizontal Width of Sign 47.25" Vertical dimension of Sign 19" TOTAL Square Footage: 6.23 sq. ft.

If Sign is detached or projecting, please supply: Total Height Clearance: Setback:

Premise Data: Street Frontage: Building or Tenant Space Width: Other Street Frontage:

PLEASE LIST ALL EXISTING SIGNAGE ON THE BACK OF THIS SHEET.

By my signature, I state and agree, that I have carefully examined the completed application and do hereby certify that all information herein is true and correct, and I further certify that any and all work performed shall be done in accordance with the Ordinances of the City of Waukesha, and the Laws of the State of Wisconsin pertaining to the work described herein

Legal Signature Jaime Dieman Print Name Jaime Dieman Date 5/25/17

OFFICE USE ONLY

Zoning District: Gross sign area for premises: Area used by other signs:

☐ Approved Conditions (if any):☐ Must submit electrical permit within 30 days of meeting or permit shall be voided.☐ Denied Does not conform to:

☐ Height ☐ Architecturally compatible ☐ Not to face R-district ☐ Clearance ☐ Area ☐ Corner Vision

☐ Projection ☐ Avoid needless elaboration ☐ Consolidation of signs ☐ Distracting sign ☐ Setback ☐ Other

Authorized Signature

Date of Review

INCOMPLETE APPLICATIONS MAY NOT BE PROCESSED.

Review Board meets the 3rd Monday of the month at 8:15 am. DEADLINE IS THE MONDAY BEFORE THE MEETING.

156'-1" (Store Front)

34'-2"

76.5

TO 500 PINE ST. BLVD. 40'-0"

TO 500 PINE ST. BLVD. 25'-0"

TO 500 PINE ST. BLVD. 0'-0"


FRONT ELEVATION - Sign Type (A)(QTY:1)


Channel Letters - Raceway Mount / Panels

Scale: 1/16" = 1' (217.8 SQFT)

EXISTING CONDITIONS


Scale: NTS'

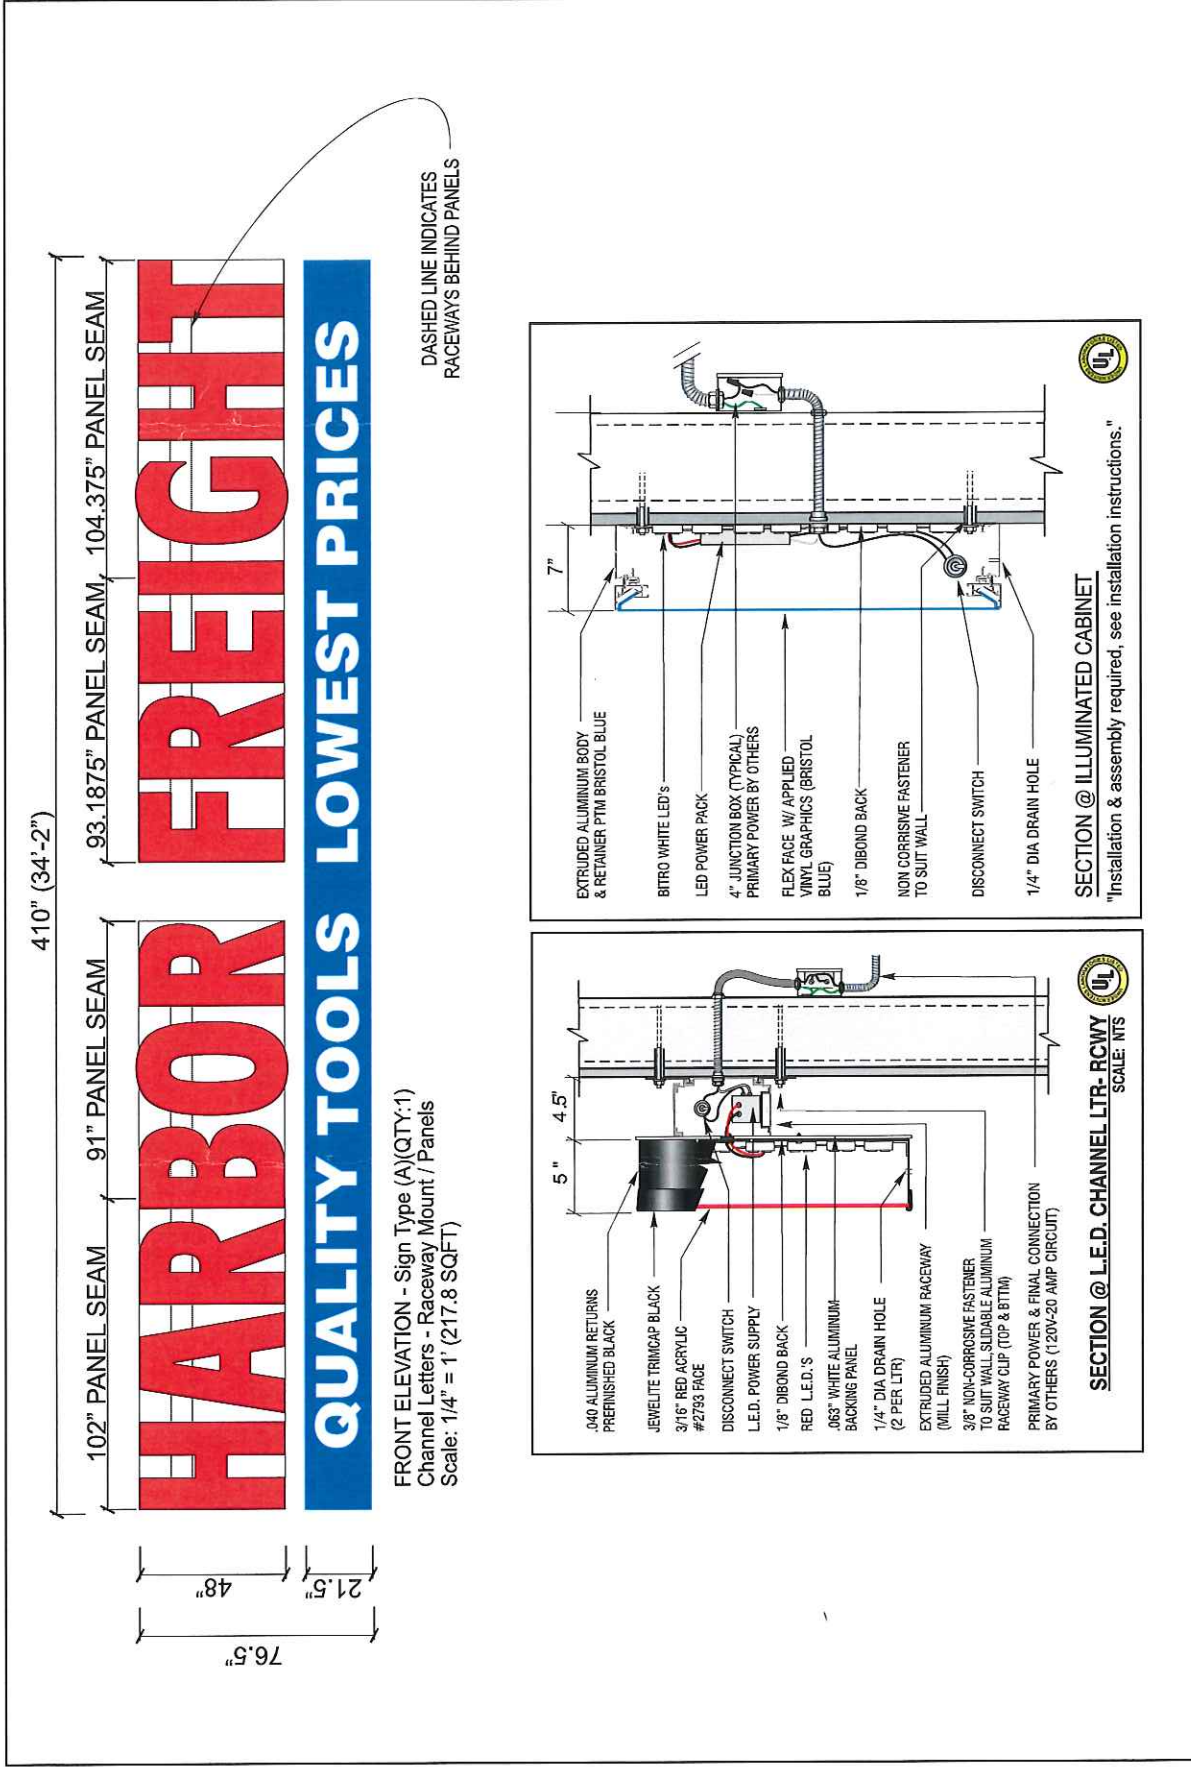

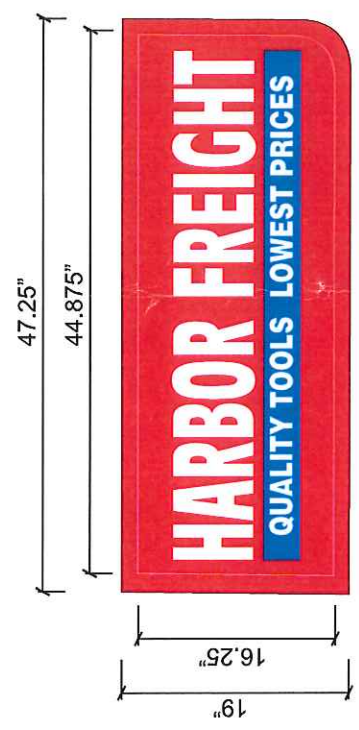

SCOPE	Provide (2) Retail Branding Replacement Faces
SUBSTRATE	3/16" White Polycarbonate Sizes As Indicated
GRAPHIC	Translucent Vinyls - 3M #53 Cardinal Red - 3M #97 Bristol Blue



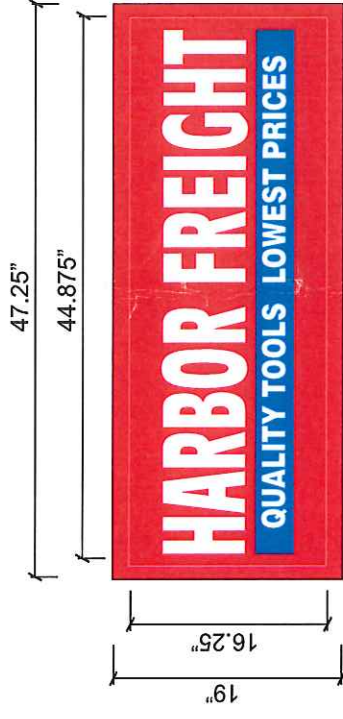

SCOPE Provide (2) Retail Branding Replacement Faces
SUBSTRATE 3/16" White Polycarbonate Sizes As Indicated
GRAPHIC Translucent Vinyls - 3M #53 Cardinal Red - 3M #97 Bristol Blue



EXISTING CONDITIONS
Scale: NTS



EXISTING PYLON - Sign Type (C.2)(QTY:2)
Replacement Faces - Lexan
Scale: NTS

OPPOSITE SIDE



HARBOR FREIGHT

QUALITY TOOLS LOWEST PRICES

FRONT ELEVATION - Sign Type (A)(QTY:1)

Channel Letters - Raceway Mount / Panels

HARBOR FREIGHT

QUALITY TOOLS LOWEST PRICES

EXISTING PYLON - Sign Type (B.2)(QTY:2)

Replacement Faces - Lexan

HARBOR FREIGHT

QUALITY TOOLS LOWEST PRICES

EXISTING PYLON - Sign Type (C.2)(QTY:2)

Replacement Faces - Lexan