

PERMANENT SIGN PERMIT APPLICATION

ONE APPLICATION PER SIGN

SITE ADDRESS : 3031 Summit Ave

Total Number of signs applying for today: 1 Value of Sign(s) \$ 22,288
FEE: \$40 min. or \$1 per sq. ft. Required in full at time of submittal. FEE IS NON-REFUNDABLE.

Location of THIS sign: North side of lot near

Office Use Only

☐ PICTURE/Drawing/Site Plan

☐ FEE

☐ ELECTRICAL PERMIT

Paid: Initials:

Permit copy will be mailed to this address

Business Name: Christ the Life Lutheran Church Sign Contractor: Lemberg Electric-Zach Wenger

Owner Name: Christ the Life Lutheran Address: 4085 N. 128th St.

Business Phone: 262-968-2373 City/State/Zip: Brookfield, WI 53005

For questions call: ☐ Business ☒ Sign Contractor Phone: 262-364-0364

IF THIS IS AREA IS LEFT EMPTY, PERMIT WILL NOT BE MAILED.

(MANDATORY FIELD; application will be returned if left blank.)

You must submit an electrical permit signed by a licensed electrician with all illuminated sign permit applications.
HAS THIS BEEN DONE? ☐ YES, Permit No. BL - - ☐ NO ☐ NOT APPLICABLE

Electrical Permit to follow

ATTACH A COLOR PHOTO, DRAWING, AND/OR SITE PLAN. Show dimensions to scale, colors, and location of sign.

CHECK ONE:

☒ New Sign ☐ Existing Sign ☐ Face Change Only

TYPE OF SIGN (Circle all that apply):

Wall Door Projecting Window Roof Billboard
Flat Awning Freestanding Yard Double Face

Horizontal Width of Sign 8' Vertical dimension of Sign 5'7-3/4" TOTAL Square Footage: 45.16 sq. ft.

If Sign is detached or projecting, please supply: Total Height 8'4" Clearance: N/A Setback: 20'

Premise Data: Street Frontage: 280' Building or Tenant Space Width: 100' Other Street Frontage: 120'

PLEASE LIST ALL EXISTING SIGNAGE ON THE BACK OF THIS SHEET.

By my signature, I state and agree, that I have carefully examined the completed application and do hereby certify that all information herein is true and correct, and I further certify that any and all work performed shall be done in accordance with the Ordinances of the City of Waukesha, and the Laws of the State of Wisconsin pertaining to the work described herein

Legal Signature Zach Wenger Print Name Zach Wenger Date 6/14/17

OFFICE USE ONLY

Zoning District: Gross sign area for premises: Area used by other signs:

☐ Approved Conditions (if any):

☐ Must submit electrical permit within 30 days of meeting or permit shall be voided.

☐ Denied Does not conform to:

☐ Height ☐ Architecturally compatible ☐ Not to face R-district ☐ Clearance ☐ Area ☐ Corner Vision
☐ Projection ☐ Avoid needless elaboration ☐ Consolidation of signs ☐ Distracting sign ☐ Setback ☐ Other

Authorized Signature Date of Review

INCOMPLETE APPLICATIONS MAY NOT BE PROCESSED.



Review Board meets the 3rd Monday of the month at 8:15 am. DEADLINE IS THE MONDAY BEFORE THE MEETING.



Existing monument to be removed and replaced

Existing church buildings


CHRIST THE LIFE LUTHERAN CHURCH - Monument Sign w/ Electronic Message Center

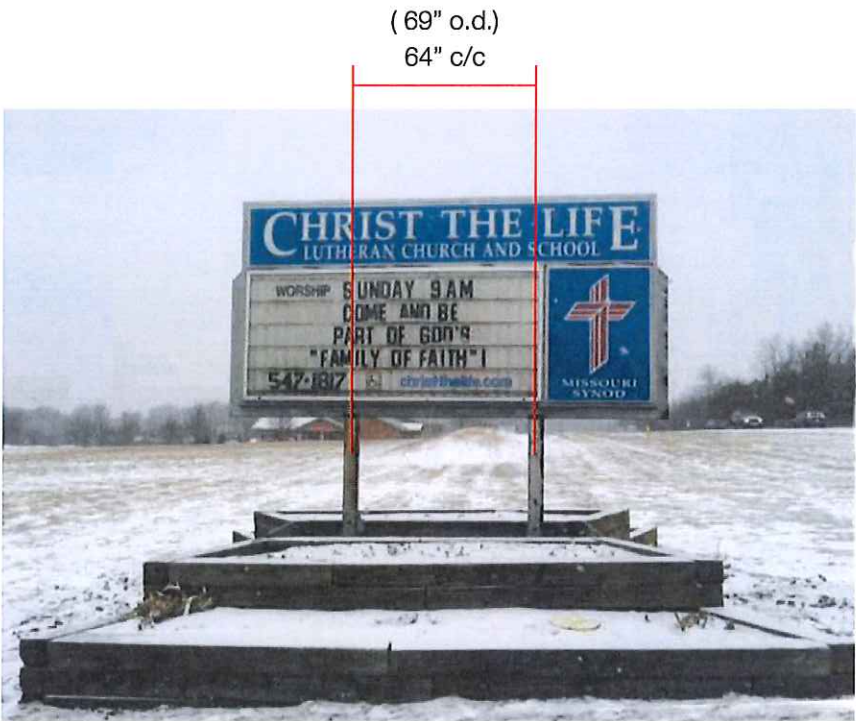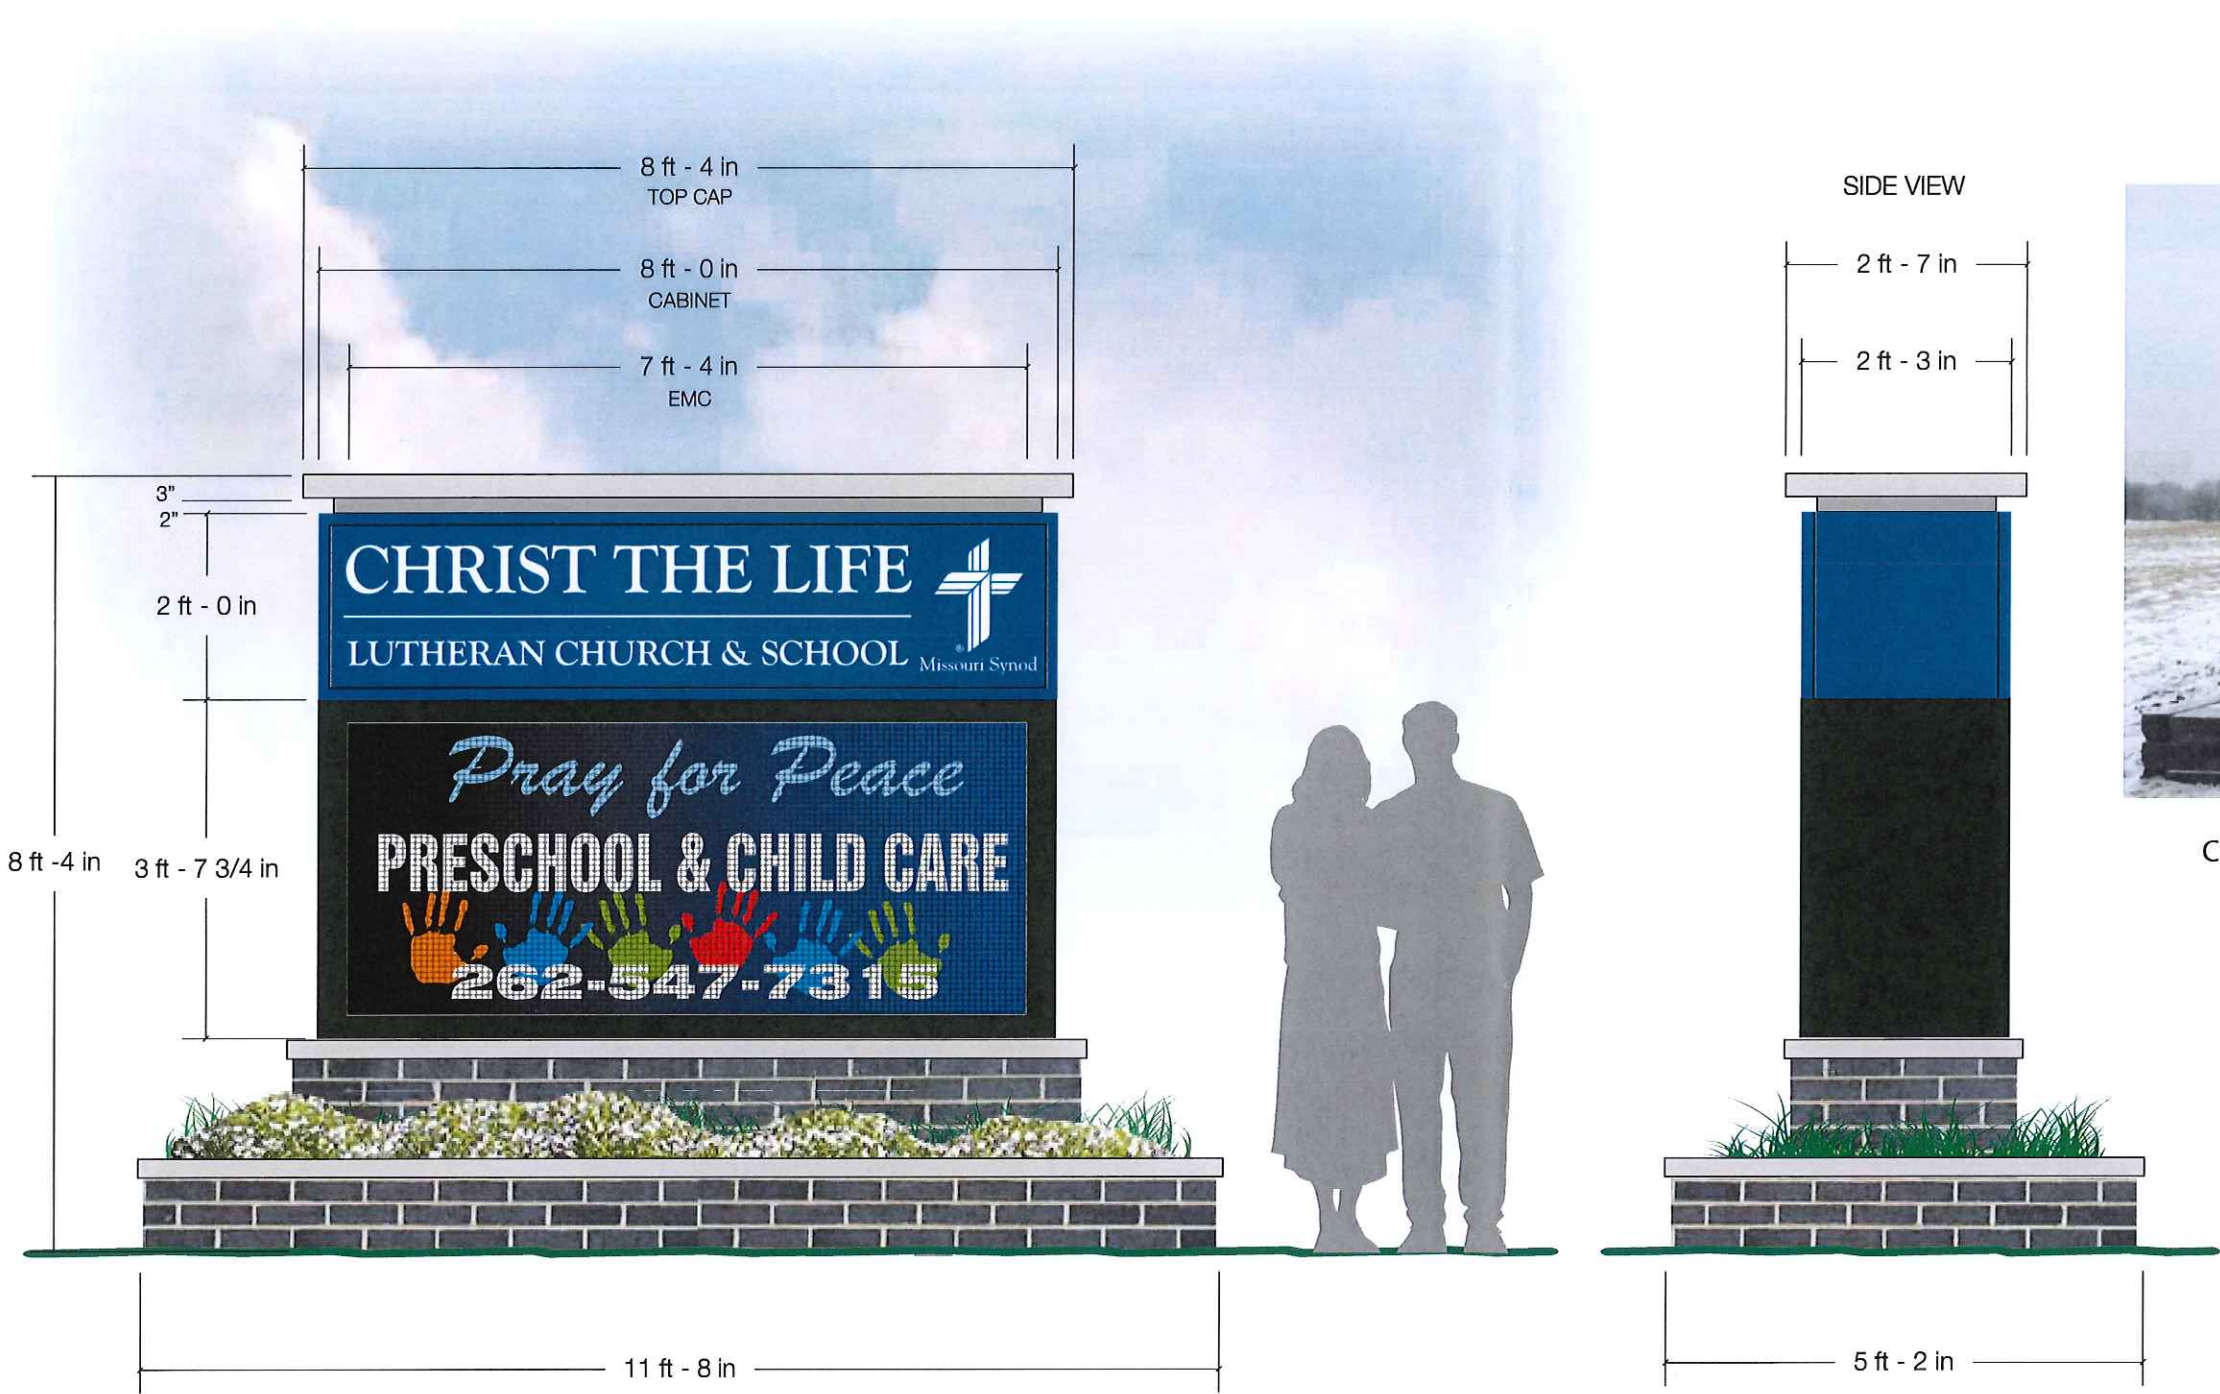

Cut Off Existing Sign - Reuse 5" Sq. Posts & Foundation

- MONUMENT SIGN w/ EMC**
- ONE (1) DOUBLE SIDED MONUMENT SIGN
 - ILLUMINATION: INTERNAL WHITE LED (UL APPROVED)
 - ALUMINUM CABINET: 27" DEEP - PAINTED BLUE PMS 2945C
 - FACES: WHITE POLY CARBONATE
 - GRAPHICS: 3M TRANSLUCENT FILM, BRIGHT BLUE 3630-167
 - ALUMINUM TOP CAP & REVEAL - PAINTED MP BRUSHED ALUMINUM
 - ELECTRONIC MESSAGE UNIT: THINK SIGN 20MM, 48 X 112 PIXEL MATRIX - (COLOR OR RED MONOCHROME OPTIONAL)
 - ALUMINUM CLADDING AROUND EMC - PAINTED BLACK
 - MOUNTING METHOD: SLEEVE 4" TUBES INTO EXISTING 5" TUBES
 - MASONRY BASE / PLANTER: BY OTHERS

NOTE: FINAL ELECTRICAL CONNECTION IS THE RESPONSIBILITY OF THE OWNER. LEMBERG WILL ONLY PROVIDE CONNECTION IF APPROPRIATE ELECTRICAL SOURCE IS WITHIN 3' OF THE SIGN.

 <p>4085 North 128th Street, Brookfield, WI 53005 p. 262.781.1500 f. 262.781.1540 www.lembergelectric.com</p>	PROJECT: Christ the Life Lutheran Church	DRAWING: 2(3)	REVISION DATE: 04-21-17	REVISION#: (3)	LANDLORD APPROVAL SIGNATURE / DATE:	PAGE #: 1 of 1
	ADDRESS: 3031 Summit Ave., Waukesha, WI 53188	DATE: 02-08-17	SALES REP: Skip DeBack		CLIENT APPROVAL SIGNATURE / DATE:	
		SCALE: 1/2" = 1'	DESIGNER: Mark Mayzik			