

PERMANENT SIGN PERMIT APPLICATION

ONE APPLICATION PER SIGN

SITE ADDRESS : 3301 Sylesville Rd.

Total Number of signs applying for today: 1 Value of Sign(s) \$ 28,178

FEE: \$40 min. or \$1 per sq. ft. Required in full at time of submittal. FEE IS NON-REFUNDABLE.

Location of THIS sign: Northwest side of lot on the south side of the entrance

Office Use Only

☐ PICTURE/Drawing/Site Plan

☐ FEE

☐ ELECTRICAL PERMIT

Paid: _____ Initials: _____

Permit copy will be mailed to this address

Business Name: Waukesha West High School

Sign Contractor: Lemberg Electric - Zach Wenger

Owner Name: School District of Waukesha

Address: 4085 N. 128th St.

Business Phone: 262-970-1003

City/State/Zip: Brookfield, WI, 53005

For questions call: ☐ Business ☒ Sign Contractor

Phone: 262-364-0364

IF THIS IS AREA IS LEFT EMPTY, PERMIT WILL NOT BE MAILED.

(MANDATORY FIELD; application will be returned if left blank.)

You must submit an electrical permit signed by a licensed electrician with all illuminated sign permit applications.

HAS THIS BEEN DONE? ☐ YES, Permit No. BL - _____ ☐ NO ☐ NOT APPLICABLE

Will be applied for and submitted prior to 7/10/17

ATTACH A COLOR PHOTO, DRAWING, AND/OR SITE PLAN. Show dimensions to scale, colors, and location of sign.

CHECK ONE:

☒ New Sign ☐ Existing Sign ☐ Face Change Only

TYPE OF SIGN (Circle all that apply):

Wall Door Projecting Window Roof Billboard

Flat Awning Freestanding Yard Double Face

Horizontal Width of Sign 9'5" Vertical dimension of Sign 5'7" TOTAL Square Footage: 52.58 sq. ft.

If Sign is detached or projecting, please supply: Total Height 8'7" Clearance: N/A Setback: 21'

Premise Data: Street Frontage: 1790 Building or Tenant Space Width: 500' Other Street Frontage: N/A

PLEASE LIST ALL EXISTING SIGNAGE ON THE BACK OF THIS SHEET.

By my signature, I state and agree, that I have carefully examined the completed application and do hereby certify that all information herein is true and correct, and I further certify that any and all work performed shall be done in accordance with the Ordinances of the City of Waukesha, and the Laws of the State of Wisconsin pertaining to the work described herein

Legal Signature Zach Wenger Print Name Zach Wenger Date 6/30/17

OFFICE USE ONLY

Zoning District: _____ Gross sign area for premises: _____ Area used by other signs: _____

☐ Approved Conditions (if any):

☐ Must submit electrical permit within 30 days of meeting or permit shall be voided.

☐ Denied Does not conform to:



☐ Height ☐ Architecturally compatible ☐ Not to face R-district ☐ Clearance ☐ Area ☐ Corner Vision
☐ Projection ☐ Avoid needless elaboration ☐ Consolidation of signs ☐ Distracting sign ☐ Setback ☐ Other

Authorized Signature _____ Date of Review _____

INCOMPLETE APPLICATIONS MAY NOT BE PROCESSED.

Review Board meets the 3rd Monday of the month at 8:15 am. DEADLINE IS THE MONDAY BEFORE THE MEETING.



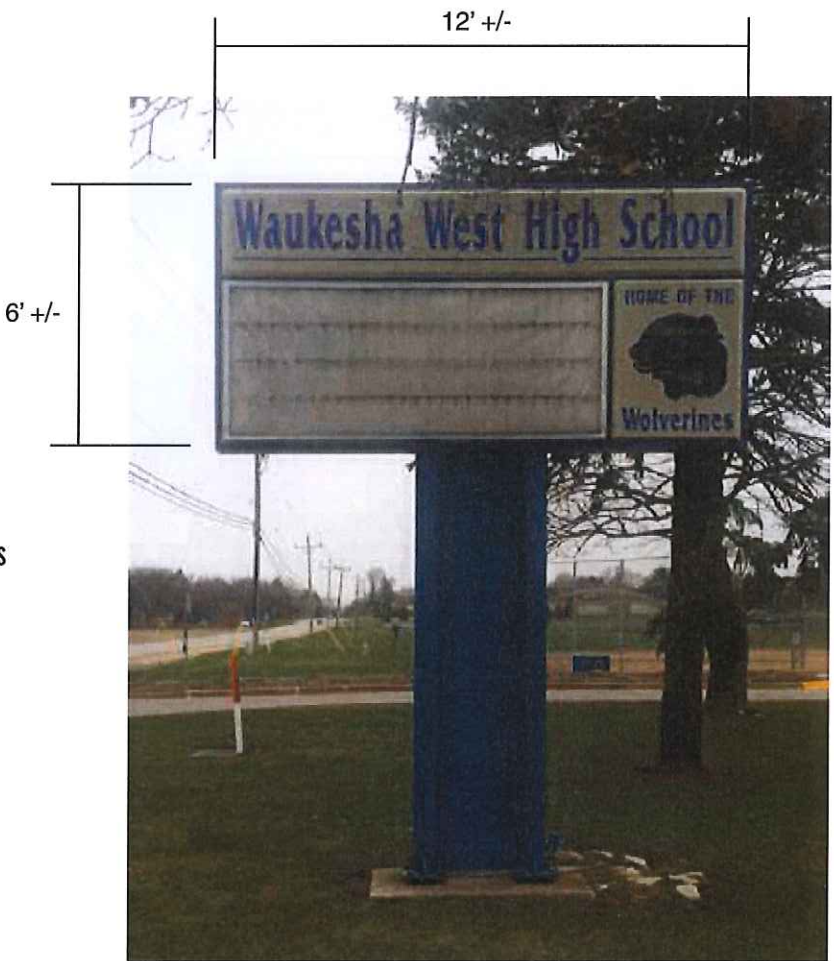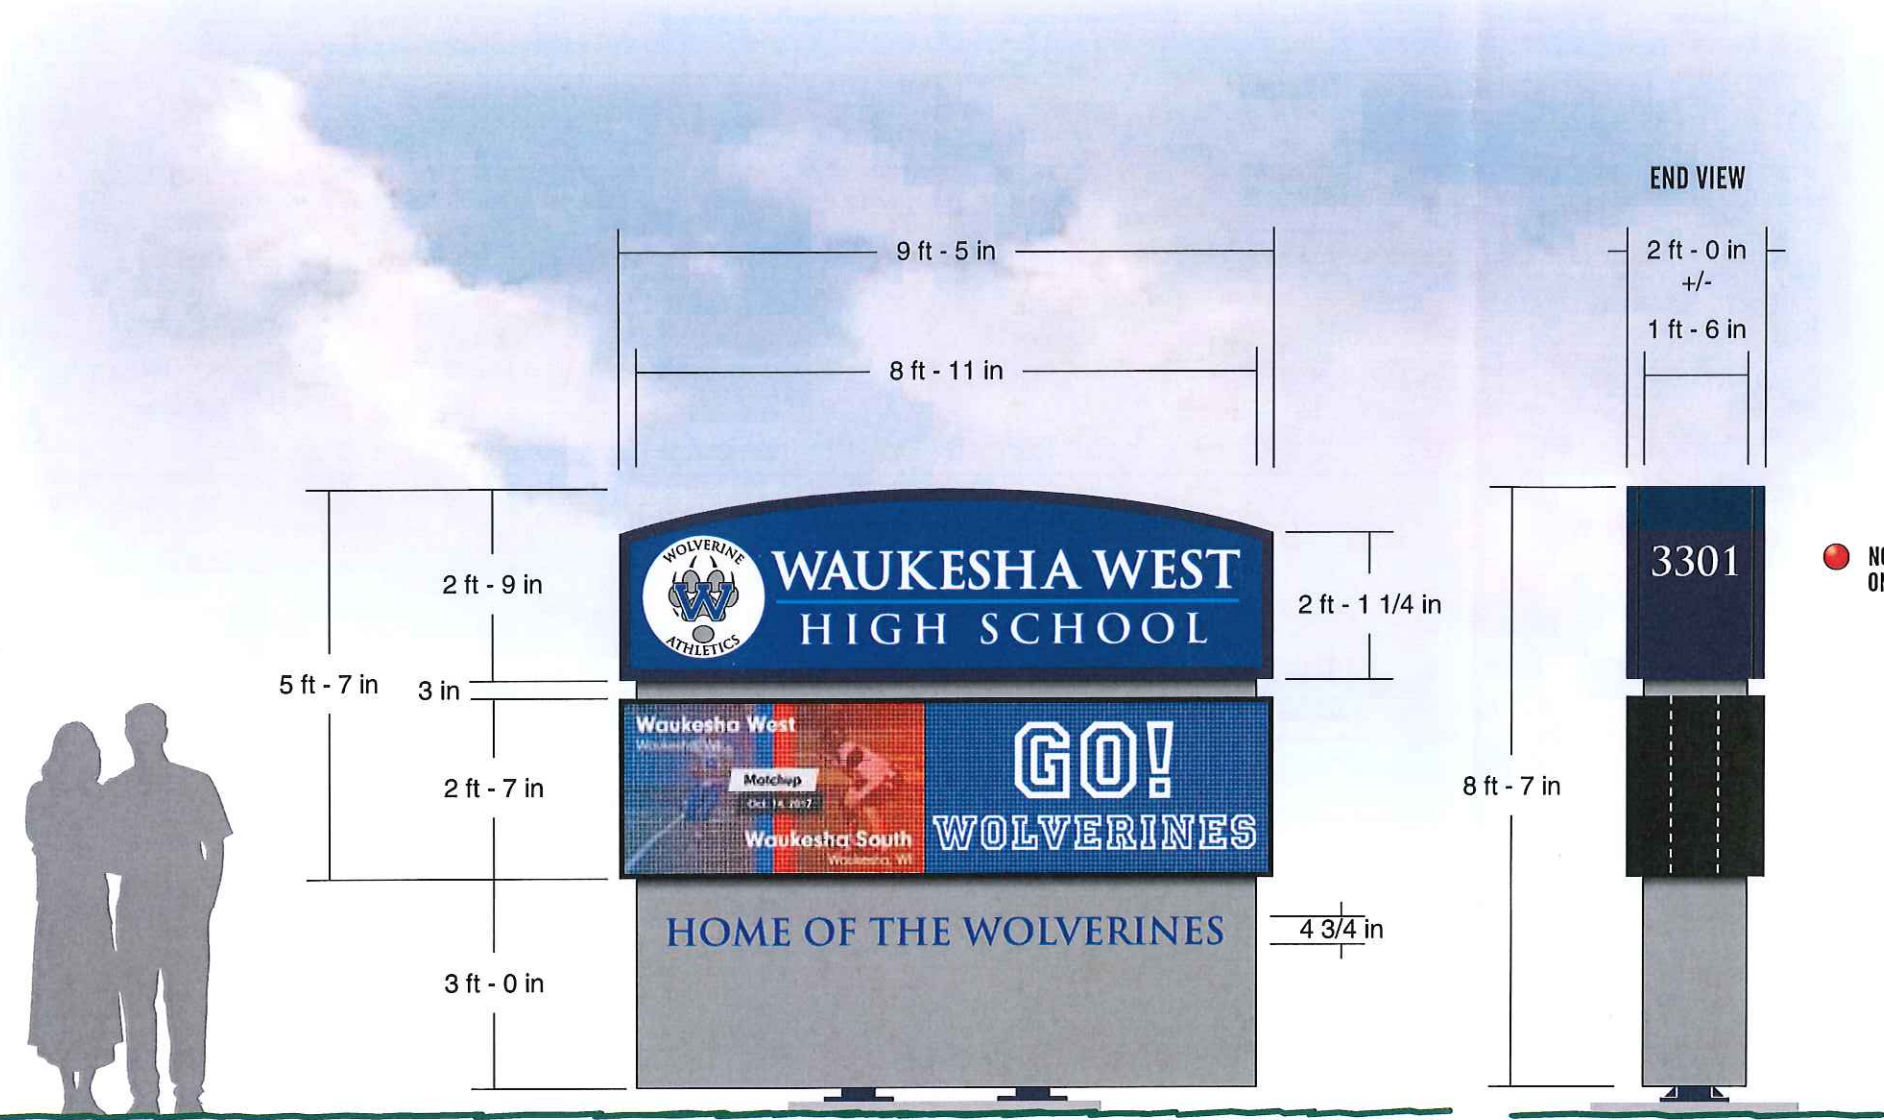

Remove Entire Pylon Sign from Existing Foundation

NOTE: VINYL ADDRESS ON STREET SIDE

FIELD SURVEY REQUIRED PRIOR TO PRODUCTION
- FOUNDATION AND POST SIZES TO BE FIELD VERIFIED PRIOR TO PRODUCTION.

NEW MONUMENT SIGN w/ ELECTRONIC MESSAGE CENTER

ONE (1) DOUBLE SIDED MONUMENT SIGN - INTERNAL WHITE LED ILLUMINATION (120 V)
24" +/- DEEP CABINET, 2" RETAINERS - PAINT BLUE (T.B.D.)
SUBSTRATE: WHITE POLY CARBONATE
GRAPHICS: 3M TRANSLUCENT FILM APPLIED 1st SURFACE
NEW DAKTRONICS - 19.8MM FULL COLOR MESSAGE CENTER (32 X 140 PIXEL MATRIX)
FABRICATED ALUMINUM TOPPER, REVEAL & BASE - PAINT LT. GREY (T.B.D.)
COPY ON BASE: 3M VINYL INTENSE BLUE 7725-47, ADDRESS: 3M VINYL WHITE
RE-USE EXISTING FOUNDATION AND MATCH PLATE

COLORS

- PAINT BLUE (T.B.D.)
- PAINT LT. GRAY (T.B.D.)
- PAINT BLACK
- 3M BRIGHT BLUE (3630-167)
- 3M SILVER GRAY (3630-51)
- 3M BLACK (3635-22)
- 3M INTENSE BLUE (7725-47)
- 3M WHITE (7725-10)

NOTE: FINAL ELECTRICAL CONNECTION IS THE RESPONSIBILITY OF THE OWNER. LEMBERG WILL ONLY PROVIDE CONNECTION IF APPROPRIATE ELECTRICAL SOURCE IS WITHIN 3' OF THE SIGN.



4085 North 128th Street, Brookfield, WI 53005
p. 262.781.1500
f. 262.781.1540
www.lembergelectric.com

PROJECT:
Waukesha West High School
ADDRESS:
3301 Saylesville Rd, Waukesha, WI 53189

DRAWING: 2(4)
DATE: 04-12-17
SCALE: 3/8" = 1'
REVISION DATE: 06-27-17
SALES REP: Skip DeBack
DESIGNER: Mark Mayzik

LANDLORD APPROVAL SIGNATURE / DATE:
CLIENT APPROVAL SIGNATURE / DATE:

PAGE #:
1 of 1