CITY OF WAUKESHA, WISCONSIN

Authorized Signature

201 DELAFIELD STREET * ROOM 200 * WAUKESHA, WI 53188 * PH: (262)524-3750 * FAX: (262)524-3751

PERMIT NUMBER

PERMANENT SIGN PERMIT APPLICATION

Office Use Only SITE ADDRESS: 2177 Silvernail Road Suite B1 ☐ PICTURE/Drawing/Site Plan Total Number of signs applying for today: 1062 Value of Sign(s) \$ 7500.00 FEE: \$40 min. or \$1 per sq. ft. Required in full at time of submittal. FEE IS NON-REFUNDABLE. ☐ ELECTRICAL PERMIT Location of THIS sign: Over building storefront Initials: Permit copy will be mailed to this address Business Name: Boost Mobile Sign Contractor: Lembera Electric Owner Name: Address: 4085 N. 128th Street City/State/Zip: Brookfield, WI 53005 **Business Phone: TBD** Phone: 262-781-1500 x 130 For questions call: Business X Sign Contractor IF THIS IS AREA IS LEFT EMPTY, PERMIT WILL NOT BE MAILED. (MANDATORY FIELD; application will be returned if left blank.) You must submit an electrical permit signed by a licensed electrician with all illuminated sign permit applications. HAS THIS BEEN DONE? XYES, Permit No. BL - NO NOT APPLICABLE ATTACH A COLOR PHOTO, DRAWING, AND/OR SITE PLAN. Show dimensions to scale, colors, and location of sign. CHECK ONE: TYPE OF SIGN (Circle all that apply): New Sign Existing Sign Face Change Only Wall Door Projecting Window Roof Billboard Flat Awning Freestanding Yard Double Face Horizontal Width of Sign 10'- 1" Vertical dimension of Sign 2'-10" TOTAL Square Footage: 25.1 If Sign is detached or projecting, please supply: Total Height _____ Clearance: ____ Setback: _ Premise Data: Street Frontage: 500' + Building or Tenant Space Width: 16'-0" Other Street Frontage: PLEASE LIST ALL EXISTING SIGNAGE ON THE BACK OF THIS SHEET. By my signature, I state and agree, that I have carefully examined the completed application and do hereby certify that all information herein is true and correct, and I further certify that any and all work performed shall be done in accordance with the Ordinances of the City of Waukesha, and the Laws of the State of Wisconsin pertaining to the work described herein Legal Signature Timothy R. McGrath Print Name Tim McGrath Date 07/13/2017 Zoning District: Gross sign area for premises: _____ Area used by other signs: Approved Conditions (if any): Must submit electrical permit within 30 days of meeting or permit shall be voided. Denied Does not conform to: ☐ Height
☐ Projection ☐ Architecturally compatible ☐ Avoid needless elaboration ☐ Area
☐ Setback ☐ Corner Vision ☐ Other ☐ Not to face R-district ☐ Clearance Consolidation of signs ☐ Distracting sign

INCOMPLETE APPLICATIONS MAY NOT BE PROCESSED.

Date of Review

Review Board meets the 3rd Monday of the month at 8:15 am. DEADLINE IS THE MONDAY BEFORE THE MEETING.

This form is also available online at http://www.ci.waukesha.wi.us/dept/building/FORMS.htm

CITY OF WAUKESHA * 201 DELAFIELD STREET * WAUKESHA, WI 53188 * (262) 524-3530

DEPARTMENT OF COMMUNITY DEVELOPMENT - BUILDING INSPECTION APPLICATION FOR ELECTRICAL PERMIT

JOB ADDRESS:	2177 Silvernail Road Su	uite B1 Date	9 <u>07/13/2017</u>	Permit#	
Owner Name: B	oost Mobile		Estimate of	Cost_\$500.0	0
Elec. Contractor Com	pany : Lemberg Electric	Phone_262-781-1500	Contractor License #	/ Exp Date, 2632	214
Master Electrician Na	me Dave Washebek	Phone 262-781-150	00 Master License i	# / Exp Date_ 170	0342
Address: 4085 N.	128th Street Brookf	field, WI;Clty/2	Zip <u>53005</u>	No. of L	Units
DESCRIBE WORK/L	OCATION: Wire illuminated sign	to circuit provided by others	Heat Contractor:		
	Type of Device or Wiring	g Installation	Fee/Rate	No.	Amount
1. Services:	Temporary – 90 Day Limit	1922-200-1-01-01-01-01-0-0-0-0-0-0-0-0-0-0	\$30,00	1	
(State Size)	FIIST TOU MILITARIAN TO THE PROPERTY OF THE PR	** MILES *** *** *** *** *** *** *** *** *** *	30.00		
	Each Additional 100 Amp		20,00		Į.
	200-getylde of Leedel hiscouliect i	Ro And Larger	10,00 ea.		1
	Emergency Wiring or Repairing Illeg	al Or Condemned Wiring	20.00		
2. Outlets:	120 Volts – 20 Amp or Less (Quilets	In gangs are counted individually)	1.00 ea.		1.1
	220 Volt Power Outlets	20 and 30 Amp	5.50 ea.		
		Over 30 Amp	6.00 ea.		5 4 5 5
3. Signaling	Fire Alarm (Commercial requires ad	ditional permit from the Fire Dept.)	20,00 ea.		
Systems	Intercom; Load Management	and and the state of the state	4,00 ea.	:	

1.00 ea.

.50 per kw

75.00

75.00

60.00*

40.00

4. Fixtures: Incandescent, Strip Lighting 1.00 ea. Fluorescent. 1.50 ea. Arc, Mercury, Sodium Vapor, Quartz, Dimmers, Time Clocks 4.00 ea. Water heater, Range, Dryer, Dishwasher, Disposal 5. Direct Wired: 6.00 ea. 6. Heating, Ventilating & Furnaces*, Heat Pumps, Space Heaters 15.00 Vent & Paddle Fans, Hoods (\$1 minimum) 1.00 hp. Air Conditioning: Electric Heating 5.00ea unit +.50 per kw Refrigeration, Air conditioning, Air Cooling Or Similar Devices 20.00/unit 1.00 hp 8. Area Lighting Poles or Footings for Fixtures or Signs, Outdoors Post Lanterns 10.00 each 9. Lamp Signs and Outline Lighting (\$15 minimum) 30 socket 10. Swimming Pool Grounding of Pool & Equipment -In-Ground 75.00 -Above Ground 50.00 -Spa or Hot Tub 50.00 Hydro Massage Bathtub 20.00 11. Busways, Wireways, Sub-Feeders, and all Underfloor Raceways - one inch or larger 1.00 per ft. 12. Fuel Dispensing Pumps 25.00 ea 13. X-Ray or Radiation Equipment, Motion Picture Machine 25.00 ea 14. Generators, Transformers50 per kw

Heat or Smoke Detectors, Horns, Bells, Pull Stations

15. The following items are to be rated at \$.50per kw, with a minimum of \$25,00. per unit; industrial Electric Furnaces, Capacitor Banks, Reactors and Industrially-Owned Sub-Station

16. Electrical Equipment or Apparatus not herein Enumerated

18. Fallure to Call for Inspection or Installations, and Final Inspections Before Occupancy.

19. Double Fees for Work Started Before Permit is issued

20. Minimum Permit Fee*

*EXCEPTION: If job consists of one replacement furnace only

DOUBLE FEES SHALL BE CHARGED IF WORK IS STARTED BEFORE PERMIT IS ISSUED. This permit is in effect for 18 months from date of issue unless work is not started within 120 days of issue date, or activity ceases for more than 120 days, after which this nermit shall lanse.

MIABIL AALITATA AFFARE MIAREATIAN IND.	25 25 4 1 1 2 2 2		
WORK COVERED BEFORE INSPECTION WILL	r re Kedniked to R	SE TOTALLY EXPOSED	FOR INSPECTION,

M. Washelek dwashebek@lembergelectric.com
Signature of Applicant Email of Applicant

Rev. 11/09/15

17. Reinspection Fee,







UID: 0018000001V1rpiAAB

Client: Boost Mobile

Project: Next Gen 4.0

Title: Exterior Signage

Site address: 2177 Silvernail Road Suite B1

Pewaukee, WI

Project manager: Kristine Navarro

Drawn by: DGB-S

Date: 5/16/17

Revision: Initial

As the Owner/Lessor/Mortgage or Security interest holder, I hereby acknowledge and accept the installation of signs as illustrated within the renderings shown within this brand proposal. By signing below I consent to the installation of signs at the premises and property address listed within this brand proposal and acknowledge that I have reviewed all details of this brand proposal in its entirety.

Signature of (Owner/Lessor/Mortgage or Security Interest Holder)

Print Name

Date



NOTE: Quote does not include removal of any existing signage, patching or painting of the existing façade. Boost Mobile requires that any existing signs be removed and that façade is patched and painted by the dealer, or landlord to match the color of existing fascia prior to the new signs being installed by Principle USA Inc. Please contact your Field Activity Manager if you would like Principle to quote removal of any existing signage, or patching and painting of the façade.







Product Code	A	В	C	D
BST-CL-GP-RW-S-W18	2'-6 9/16"	2'-3 7/8"	9'-10 1/4"	1'-6"
	E			SF
	8 1/16"			25.1

Proposed



Existing



NOTE: Quote does not include removal of any existing signage, patching or painting of the existing façade. Boost Mobile requires that any existing signs be removed and that façade is patched and painted by the dealer, or landlord to match the color of existing fascia prior to the new signs being installed by Principle USA Inc. Please contact your Field Activity Manager if you would like Principle to quote removal of any existing signage, or patching and painting of the façade.





COPYRIGHT © The details shown on this drawing are conidential and are the exclusive property of Principle Group of Companies. No use, copy or disclosure of this disclosure of this drawing may be made without written permission and it is to be returned to Principle Group of Companies upon request.

2035 Lakeside Centre Way Suite 250


Knoxville, TN 37922 T+865 692 4058

F+865 692 4104

Revision notes:



		Drawn by:	DGB-S
Client:	Boost Mobile	Checked by:	-
Project:	As Built	Scale:	NTS
Title:	TBD	Revision:	=
Date:	5.16.17	Page:	5

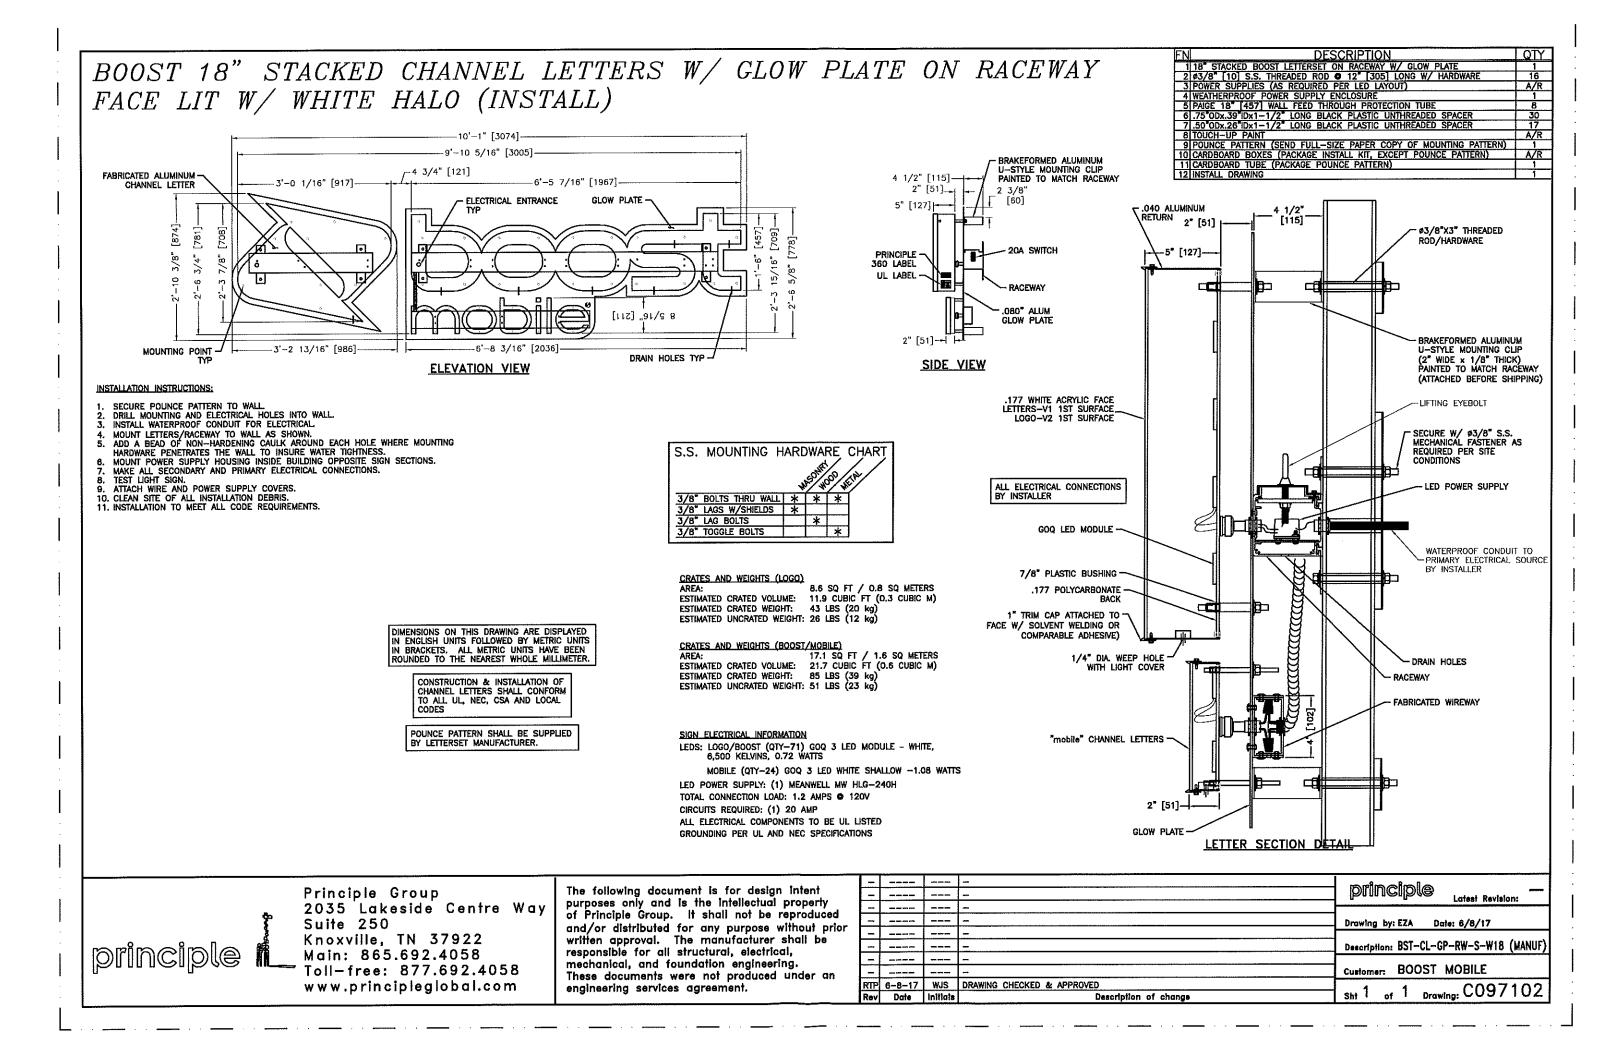

CITY OF WAUKESHA, WISCONSIN

201 DELAFIELD STREET * ROOM 200 * WAUKESHA, WI 53188 * PH: (262)524-3750 * FAX: (262)524-3751

PERMIT N	UMBE	ER

PERMANENT SIGN PERMIT APPLICATION

Office Use Only SITE ADDRESS: 2177 Silvernail Road Suite B1 ☐ PICTURE/Drawing/Site Plan Total Number of signs applying for today: 2 of 2 Value of Sign(s) \$ 1000.00 FEE FEE: \$40 min. or \$1 per sq. ft. Required in full at time of submittal. FEE IS NON-REFUNDABLE. ☐ ELECTRICAL PERMIT Location of THIS sign: on existing tenant monument sign Initials: Permit copy will be mailed to this address Sign Contractor: Tim McGrath C/O Lemberg Electric Business Name: Boost Mobile Address: 4085 N. 128th Street Owner Name: Business Phone: TBD City/State/Zip: Brookfield, WI 53005 For questions call: Business X Sign Contractor Phone: _262-781-1500 IF THIS IS AREA IS LEFT EMPTY, PERMIT WILL NOT BE MAILED. (MANDATORY FIELD; application will be returned if left blank.) You must submit an electrical permit signed by a licensed electrician with all illuminated sign permit applications. HAS THIS BEEN DONE? YES, Permit No. BL - NO NOT APPLICABLE ATTACH A COLOR PHOTO, DRAWING, AND/OR SITE PLAN. Show dimensions to scale, colors, and location of sign. TYPE OF SIGN (Circle all that apply): CHECK ONE: New Sign ☐Existing Sign ☐Face Change Only Wall Door Projecting Window Roof Billboard Flat Awning Freestanding Yard Double Face TOTAL Square Footage: 7.5 sq. ft. Horizontal Width of Sign 3'-0" Vertical dimension of Sign 30" If Sign is detached or projecting, please supply: Total Height _____ Clearance: ____ Setback: ____ Premise Data: Street Frontage: 500' + Building or Tenant Space Width: 16'-0" Other Street Frontage:_ PLEASE LIST ALL EXISTING SIGNAGE ON THE BACK OF THIS SHEET. By my signature, I state and agree, that I have carefully examined the completed application and do hereby certify that all information herein is true and correct, and I further certify that any and all work performed shall be done in accordance with the Ordinances of the City of Waukesha, and the Laws of the State of Wisconsin pertaining to the work described herein Legal Signature Timothy R. McGrath Print Name Tim McGrath Date 07/13/2017 Gross sign area for premises: _____ Area used by other signs:__ Zoning District: __ Approved Conditions (if any): Must submit electrical permit within 30 days of meeting or permit shall be voided. Denied Does not conform to: ☐ Corner Vision ☐ Other ☐ Clearance ☐ Area ☐ Architecturally compatible ☐ Not to face R-district ☐ Setback ☐ Projection Avoid needless elaboration ☐ Consolidation of signs ☐ Distracting sign Authorized Signature Date of Review

INCOMPLETE APPLICATIONS MAY NOT BE PROCESSED.

Review Board meets the 3rd Monday of the month at 8:15 am. DEADLINE IS THE MONDAY BEFORE THE MEETING.







Proposed



Existing



NOTE: Quote does not include removal of any existing signage, patching or painting of the existing façade. Boost Mobile requires that any existing signs be removed and that façade is patched and painted by the dealer, or landlord to match the color of existing fascia prior to the new signs being installed by Principle USA Inc. Please contact your Field Activity Manager if you would like Principle to quote removal of any existing signage, or patching and painting of the façade.





COPYRIGHT © The details shown on this drawing are conidential and are the exclusive property of Principle Group of Companies. No use, copy or disclosure of this disclosure of this drawing may be made without written permission and it is to be returned to Principle Group of Companies upon request.

2035 Lakeside Centre Way Suite 250 Knoxville, TN 37922

T+865 692 4058 F+865 692 4104

Revision notes:



		Drawn by:	DGB-S
Client:	Boost Mobile	Checked by:	-
Project:	As Built	Scale:	NTS
Title:	TBD	Revision:	æ.
Date:	5.16.17	Page:	4



Sign Existing Sign		SF	Recommended Sign	SF
N-01	No Existing	N/A	Tenant Panel	7.64
N-02	No Existing	N/A	BST-CL-GP-RW-S-W18	25.1







COPYRIGHT © The details shown on this drawing are conidential and are the exclusive property of Principle Group of Companies. No use, copy or disclosure of this disclosure of this drawing may be made without written permission and it is to be returned to Principle Group of Companies upon request.

2035 Lakeside Centre Way Suite 250 Knoxville, TN 37922

T+865 692 4058 F+865 692 4104



			Drawn by:	DGB-S
	Client:	Boost Mobile	Checked by:	-
	Project:	As Built	Scale:	NTS
	Title:	TBD	Revision:	-
	Date:	5.16.17	Page:	2