

PERMANENT SIGN PERMIT APPLICATION

ONE APPLICATION PER SIGN

SITE ADDRESS : 1209 Hoyer Dr.

Total Number of signs applying for today: 1 Value of Sign(s) \$ 9,082
FEE: \$40 min. or \$1 per sq. ft. Required in full at time of submittal. FEE IS NON-REFUNDABLE.

Location of THIS sign: West side of school near flag pole

Office Use Only

☐ PICTURE/Drawing/Site Plan

☐ FEE

☐ ELECTRICAL PERMIT

Paid: _____ Initials: _____

Permit copy will be mailed to this address

Business Name: Hoyer Elementary School

Owner Name: School District of Waukesha

Business Phone: 262-970-1710

For questions call: ☐ Business ☒ Sign Contractor

Sign Contractor: Lambert Electric - Zach Wenger

Address: 4085 W. 128th St.

City/State/Zip: Brookfield, WI 53005

Phone: 262-364-0364

IF THIS IS AREA IS LEFT EMPTY, PERMIT WILL NOT BE MAILED.

(MANDATORY FIELD; application will be returned if left blank.)

You must submit an electrical permit signed by a licensed electrician with all illuminated sign permit applications.
HAS THIS BEEN DONE? ☐ YES, Permit No. BL - _____ ☐ NO ☐ NOT APPLICABLE

Will be applied for prior to 8/12/17

ATTACH A COLOR PHOTO, DRAWING, AND/OR SITE PLAN. Show dimensions to scale, colors, and location of sign.

CHECK ONE:

☒ New Sign ☐ Existing Sign ☐ Face Change Only

TYPE OF SIGN (Circle all that apply):

Wall Door Projecting Window Roof Billboard
Flat Awning Freestanding Yard Double Face

Horizontal Width of Sign 6' Vertical dimension of Sign 4' TOTAL Square Footage: 24 sq. ft.

If Sign is detached or projecting, please supply: Total Height 7'6" Clearance: N/A Setback: 40'

Premise Data: Street Frontage: 155' Building or Tenant Space Width: 180' Other Street Frontage: N/A

PLEASE LIST ALL EXISTING SIGNAGE ON THE BACK OF THIS SHEET.

By my signature, I state and agree, that I have carefully examined the completed application and do hereby certify that all information herein is true and correct, and I further certify that any and all work performed shall be done in accordance with the Ordinances of the City of Waukesha, and the Laws of the State of Wisconsin pertaining to the work described herein

Legal Signature Zach Wenger Print Name Zach Wenger Date 8/18/17

OFFICE USE ONLY

Zoning District: _____ Gross sign area for premises: _____ Area used by other signs: _____

☐ Approved Conditions (if any):

☐ Must submit electrical permit within 30 days of meeting or permit shall be voided.


☐ Denied Does not conform to:

☐ Height ☐ Architecturally compatible ☐ Not to face R-district ☐ Clearance ☐ Area ☐ Corner Vision
☐ Projection ☐ Avoid needless elaboration ☐ Consolidation of signs ☐ Distracting sign ☐ Setback ☐ Other

Authorized Signature _____ Date of Review _____

INCOMPLETE APPLICATIONS MAY NOT BE PROCESSED.

Review Board meets the 3rd Monday of the month at 8:15 am. DEADLINE IS THE MONDAY BEFORE THE MEETING.

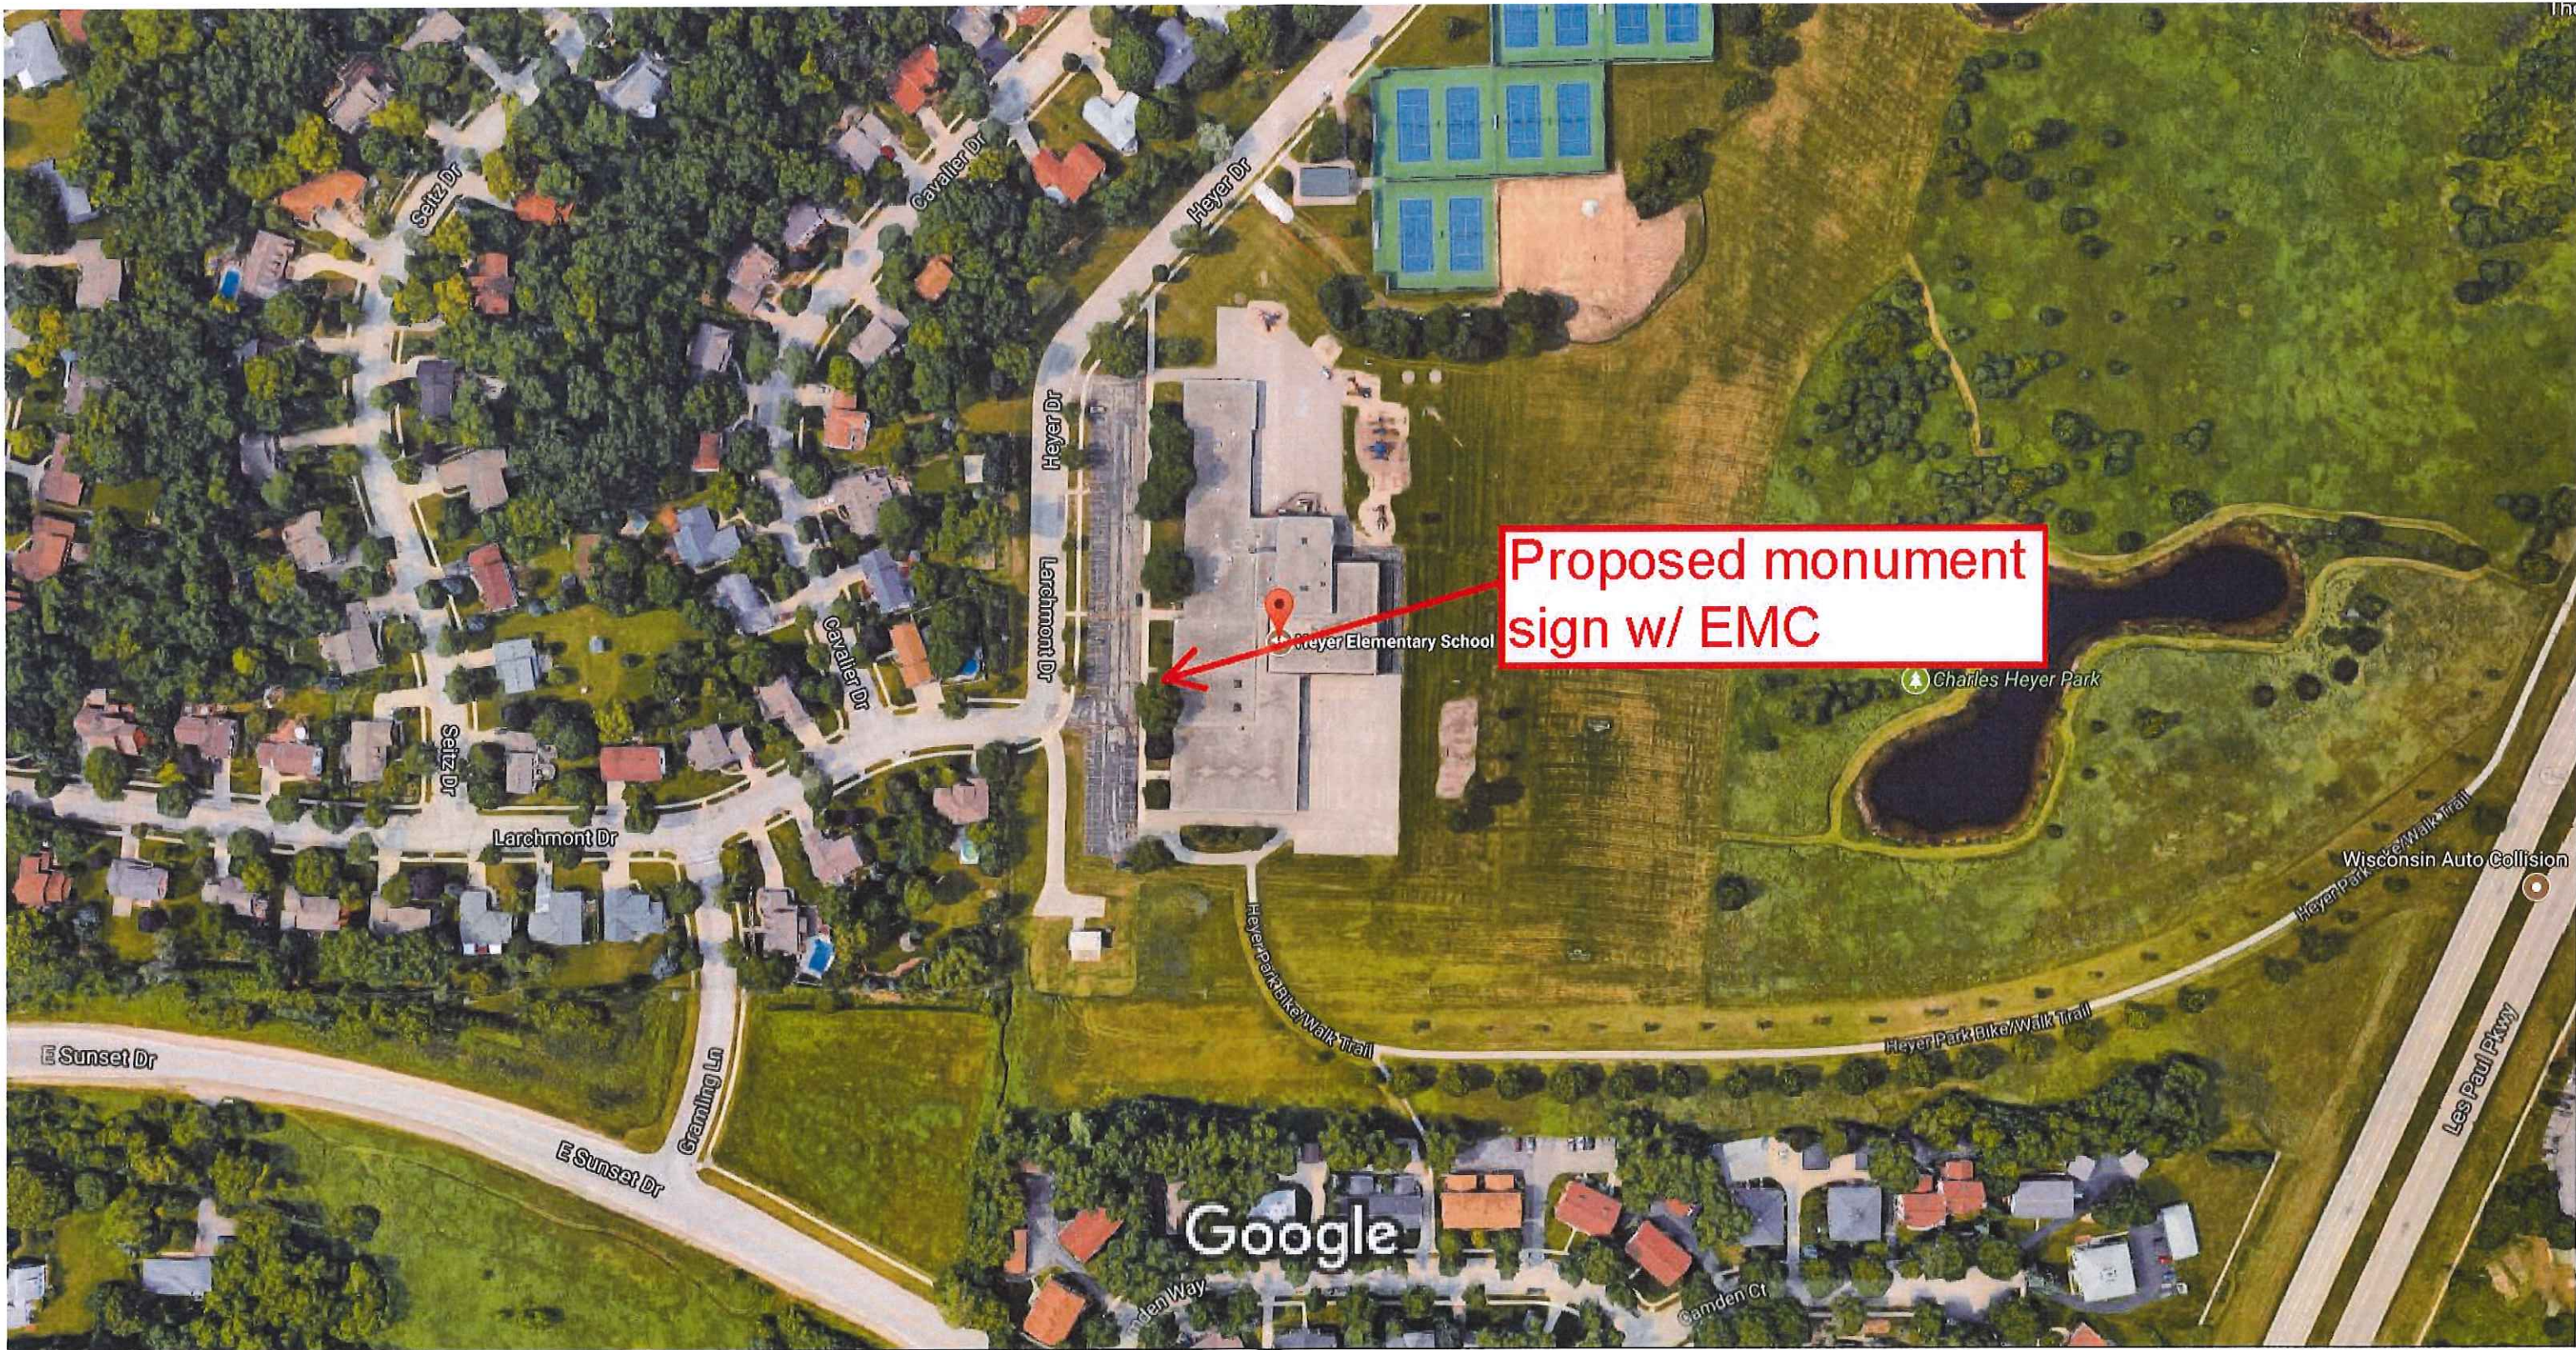



TekStar Color
20mm 24x80
CABINET SIZE: 4'x6'

CAPABILITIES
1 TO 3 ROWS

5.5" TO 18.9" CHARACTERS

Matrix height recommended for text only

Header Vinyl: Photoreal	Paint Color: Royal Blue	Approved as shown	5/8"=1'
Text Color:	Draft: White	Date_____	SK: 890431-7-S
Cowling Text Vinyl:	SIGN DESIGN #	Approved with listed changes	Cust: v
<small>GRAPHICS DISCLAIMER: This custom artwork is not intended to provide an exact match between ink, vinyl, paint, or LED color. Brickwork, masonry and landscaping is not included in the proposal. Measurements shown are approximations; dimensions of final product may vary. LED images shown are simulated to replicate optimum viewing distance. Sign is designed to be illuminated at all times. Sketches are based off of this premise. Non-illumination during daylight hours may result in graphics appearing darker than expected.</small>			6/1/2017
			O/Yax
			SOLD
ORIGINAL DESIGN DO NOT DUPLICATE			PH: 1-800-237-3928 - FAX 1-800-485-4280