

CITY OF WAUKESHA, WISCONSIN

201 DELAFIELD STREET * ROOM 200 * WAUKESHA, WI 53188 * PH: (262)524-3750 * FAX: (262)524-3751

PERMIT NUMBER

PERMANENT SIGN PERMIT APPLICATION

ONE APPLICATION PER SIGN

SITE ADDRESS : 410 ArcadianTotal Number of signs applying for today: 1 Value of Sign(s) \$ 2000FEE: \$40 min. or \$1 per sq. ft. Required in full at time of submittal. **FEE IS NON-REFUNDABLE.**Location of THIS sign: North Entrance

Office Use Only

☒ PICTURE/Drawing/Site Plan☒ FEE☐ ELECTRICAL PERMITPaid: 8-29-17 Initials: ma

Permit copy will be mailed to this address

Business Name: La Casa De Esperanza Charter SchoolOwner Name: La Casa De EsperanzaBusiness Phone: 262-547-0887For questions call: ☐ Business ☒ Sign ContractorSign Contractor: Badger Lighting & SignsAddress: 16271 Lincoln AveCity/State/Zip: New Berlin WI 53151Phone: 262-993-4076 maduvis@yahoo.com

IF THIS IS AREA IS LEFT EMPTY, PERMIT WILL NOT BE MAILED.

(MANDATORY FIELD; application will be returned if left blank.)

You must submit an electrical permit signed by a licensed electrician with all illuminated sign permit applications.
HAS THIS BEEN DONE? ☐ YES, Permit No. BL - - ☒ NO ☐ NOT APPLICABLE

ATTACH A COLOR PHOTO, DRAWING, AND/OR SITE PLAN. Show dimensions to scale, colors, and location of sign.

CHECK ONE:

☒ New Sign ☐ Existing Sign ☐ Face Change Only

TYPE OF SIGN (Circle all that apply):

☒ Wall ☐ Door ☐ Projecting ☐ Window ☐ Roof ☐ Billboard
☒ Flat ☐ Awning ☐ Freestanding ☐ Yard ☐ Double FaceHorizontal Width of Sign 138 Vertical dimension of Sign 44 TOTAL Square Footage: 42.17 sq. ft.

If Sign is detached or projecting, please supply: Total Height _____ Clearance: _____ Setback: _____

Premise Data: Street Frontage: _____ Building or Tenant Space Width: 200 LF Other Street Frontage: _____

PLEASE LIST ALL EXISTING SIGNAGE ON THE BACK OF THIS SHEET.

By my signature, I state and agree, that I have carefully examined the completed application and do hereby certify that all information herein is true and correct, and I further certify that any and all work performed shall be done in accordance with the Ordinances of the City of Waukesha, and the Laws of the State of Wisconsin pertaining to the work described herein

Legal Signature Marty Westberg Print Name Marty Westberg Date 8/29/17

OFFICE USE ONLY

Zoning District: _____ Gross sign area for premises: _____ Area used by other signs: _____


☐ Approved Conditions (if any):☐ Must submit electrical permit within 30 days of meeting or permit shall be voided.☐ Denied Does not conform to:☐ Height ☐ Architecturally compatible ☐ Not to face R-district ☐ Clearance ☐ Area ☐ Corner Vision
☐ Projection ☐ Avoid needless elaboration ☐ Consolidation of signs ☐ Distracting sign ☐ Setback ☐ Other

Authorized Signature _____ Date of Review _____

INCOMPLETE APPLICATIONS MAY NOT BE PROCESSED.

Review Board meets the 3rd Monday of the month at 8:15 am. DEADLINE IS THE MONDAY BEFORE THE MEETING.

proposed relocated

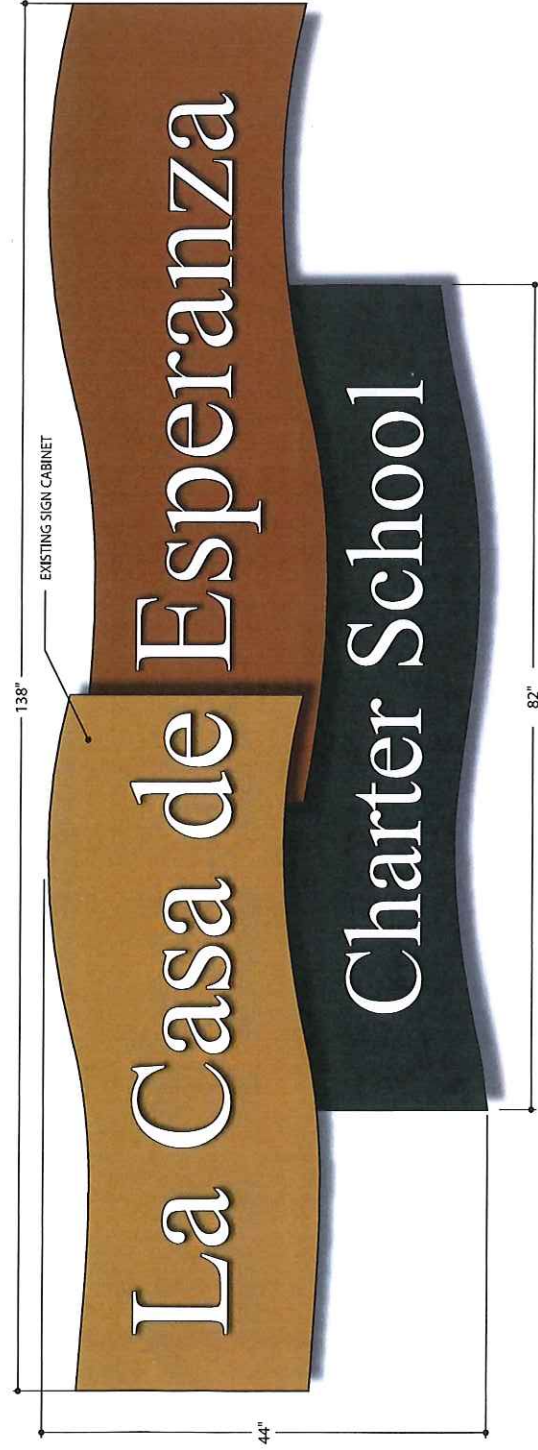

GENERAL SPECIFICATIONS:

REMOVE EXISTING (1) SINGLE SIDED, ILLUMINATED PUSH THRU CABINET

REINSTALL ONTO FACADE OF NEW LOCATION

SQUARE FOOTAGE:
44" X 138" = 42.17 SQ. FT.

 DUPONT BROWN (3295)

 DUPONT DARK BROWN (29607)


 DUPONT DURANODIC BROWN (N0518)

 1/2" WHITE (7328) PUSH THRU ACRYLIC

PROPOSED NEW LOCATION



EXISTING LOCATION

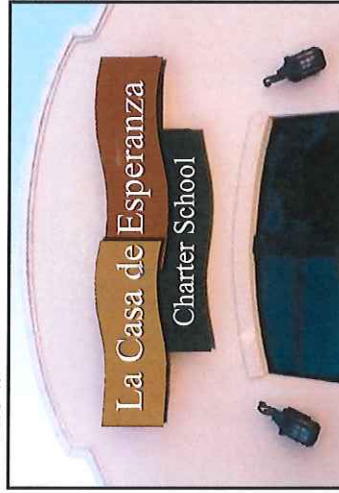

NIGHT VIEW




La Casa de Esperanza


☐ READY FOR PRODUCTION		☐ MISSING INFORMATION		☐ COLOR(S)		☐ CORRECT COPY		☐ ARTWORK		☐ ACCURATE SIZE(S)		☐ OTHER		☐ ELECTRICAL		☐ 120V		☐ 277V		☐ NON-ILLUMINATED		☐ LFT		☐ CTR		☐ RGT	
CUSTOMER APPROVAL: _____ AUTHORIZED SIGNATURE _____ DATE _____																											
ACCOUNT: LA CASA DE ESPERANZA														DESIGNER: LM				DRAWING: CHARTER SCHOOL 01									
LOCATION: WAUKESHA, WISCONSIN														DATE: 08-28-2017				NAME									
SALES REP: MARTY WESTBERG														DRAWING: CHARTER SCHOOL 01				DRAWING NOT TO SCALE									

BADGER LIGHTING & SIGNS
DESIGN • PERMIT • MANUFACTURE • INSTALL
New Berlin, Wisconsin
Phone: (262) 787-8000 Fax: (262) 787-8040
www.badgerlightingandsigns.com

© 2015 Badger Lighting and Signs

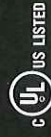

NOTE: THE COLORS SHOWN IN THIS DRAWING ARE CONCEPTUAL ONLY AND DO NOT REPRESENT ACTUAL PAINT, VINYL, ACRYLIC OR LIGHTING COLORS. ACTUAL SAMPLES MAY BE PROVIDED UPON CUSTOMER'S REQUEST.

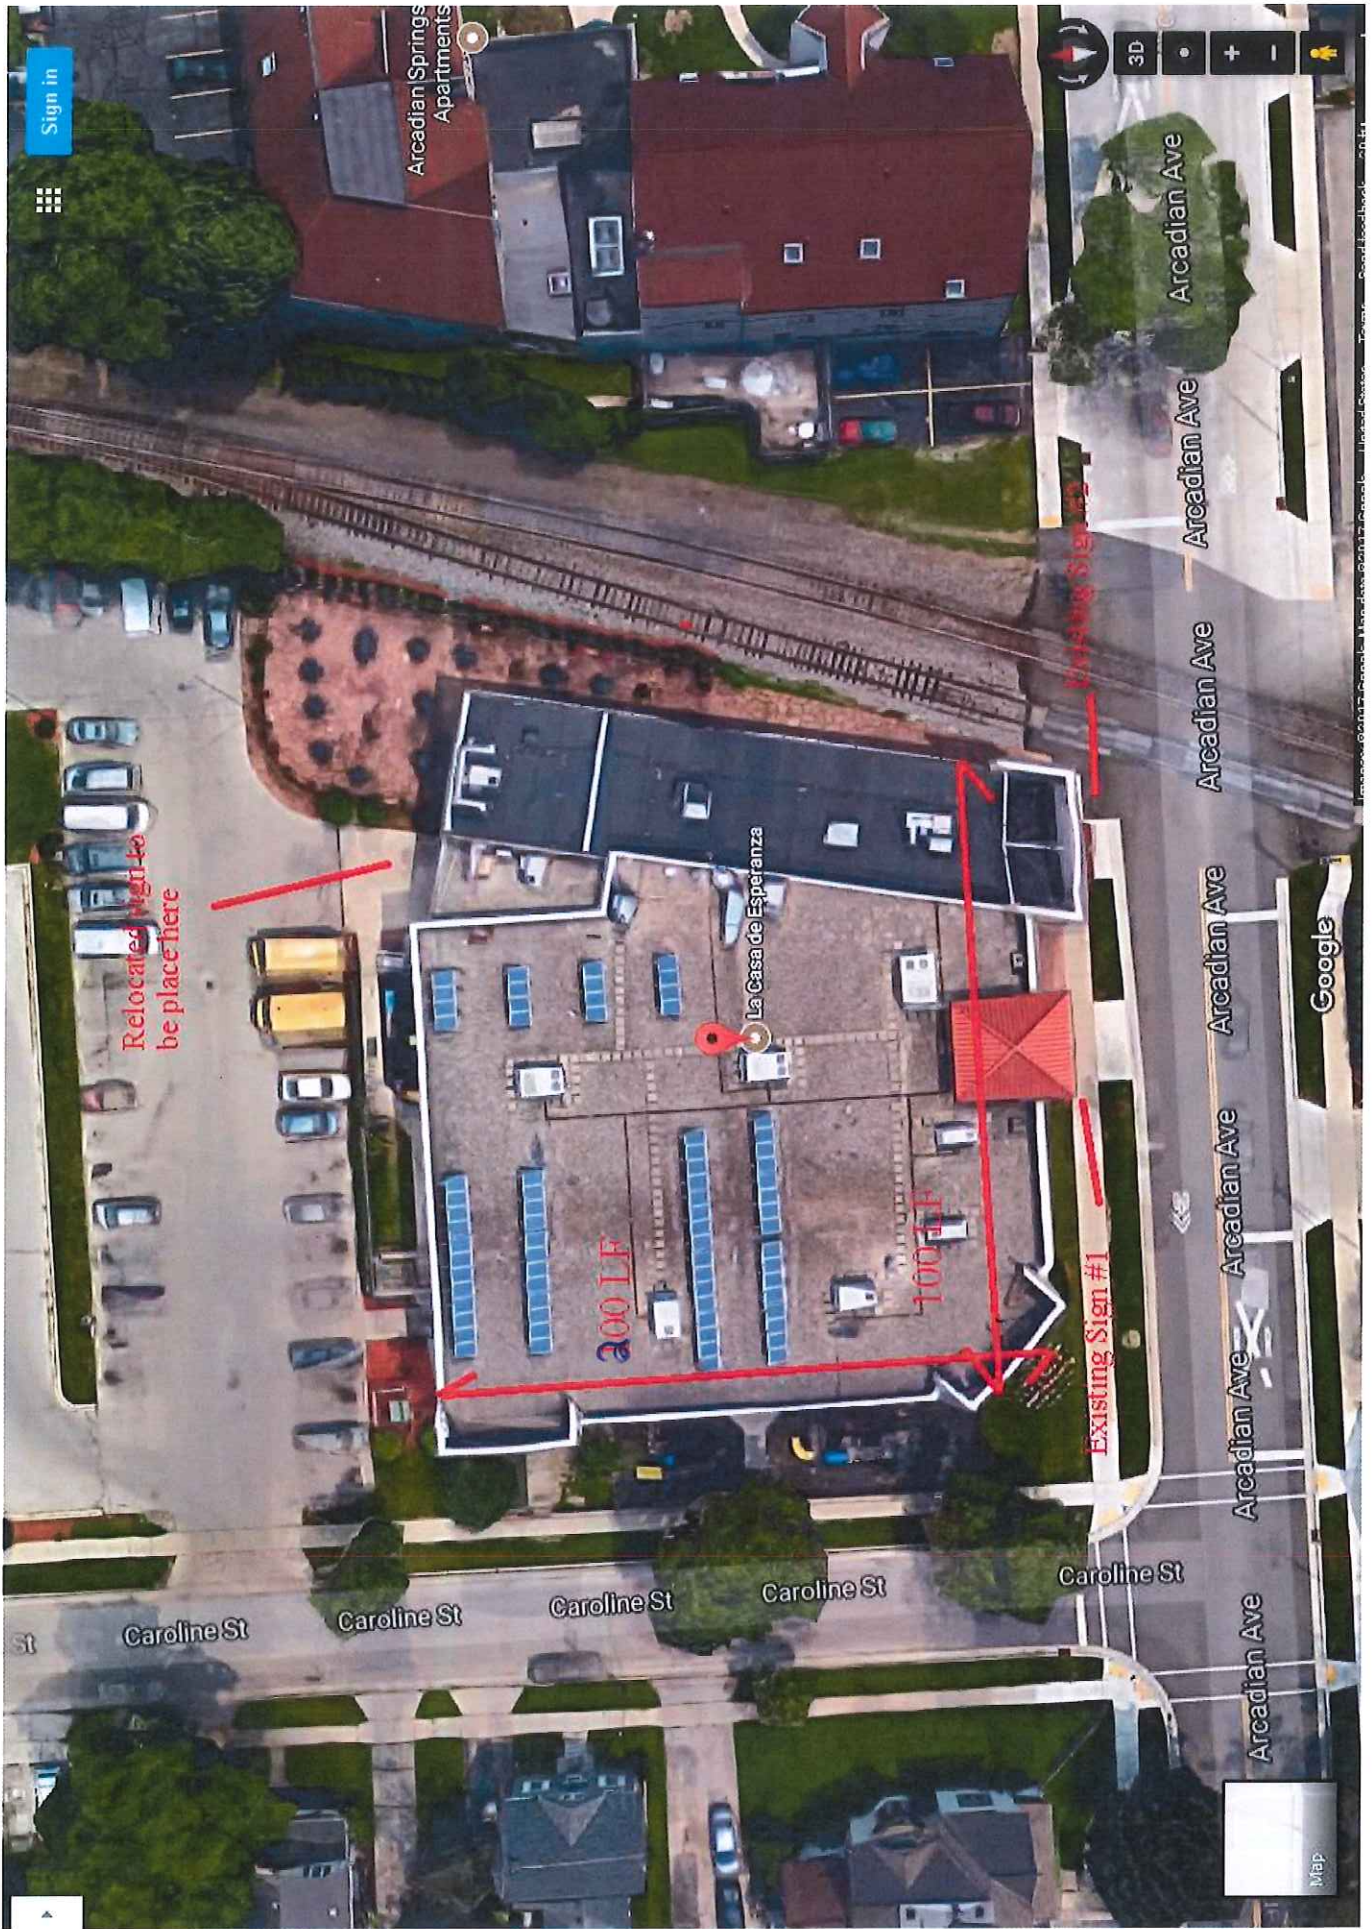


existing
Sign #1



35" x 176"

42.77 sq ft

existing Sign #2

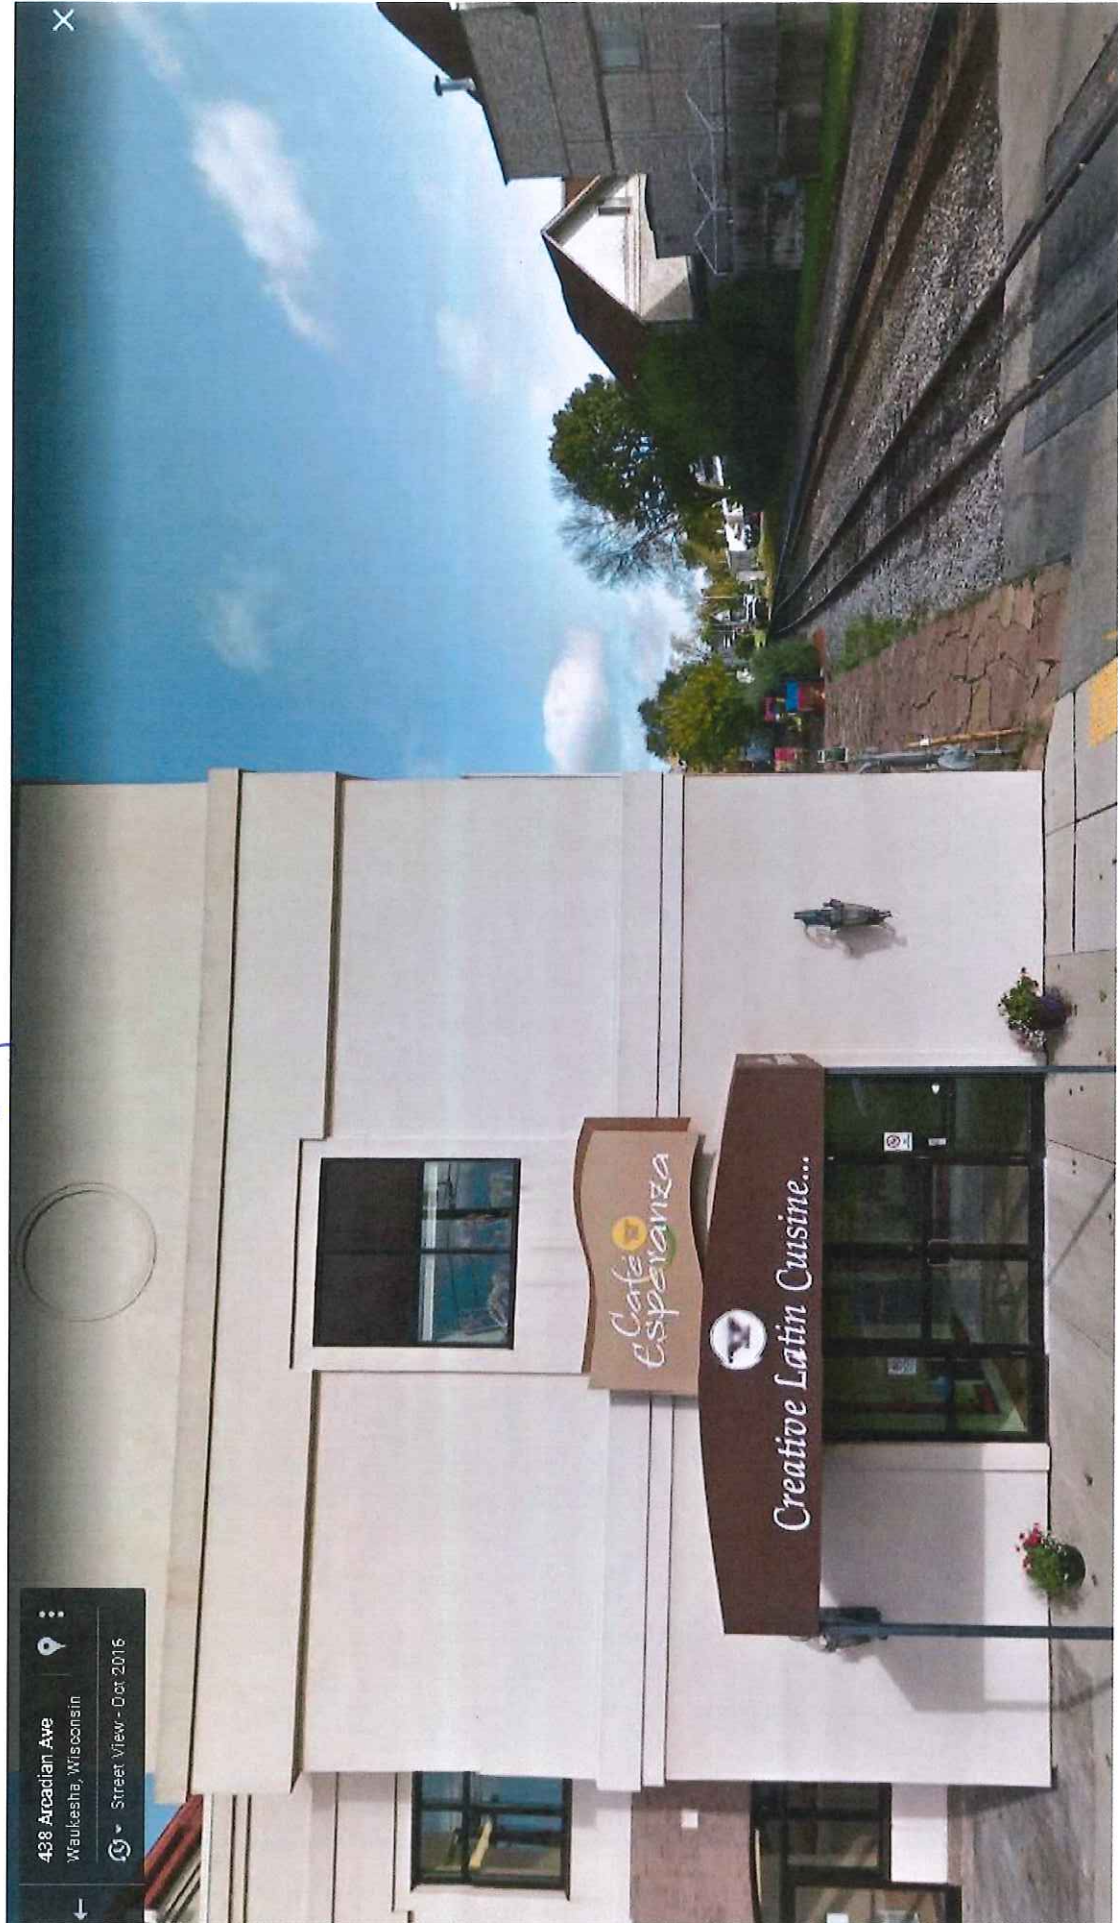

44x100

33'33" Sq Ft