

#1

CITY OF WAUKESHA, WISCONSIN

201 DELAFIELD STREET * ROOM 200 * WAUKESHA, WI 53188 * PH: (262)524-3750 * FAX: (262)524-3751

PERMIT NUMBER

PERMANENT SIGN PERMIT APPLICATION

ONE APPLICATION PER SIGN

SITE ADDRESS: 1501 Paramount DriveTotal Number of signs applying for today: 2 Value of Sign(s) \$ 2300.00FEE: \$40 min. or \$1 per sq. ft. Required in full at time of submittal. **FEE IS NON-REFUNDABLE.**Location of THIS sign: Building South Elevation

Office Use Only

☐ PICTURE/Drawing/Site Plan☐ FEE☐ ELECTRICAL PERMIT

Paid: _____ Initials: _____

Permit copy will be mailed to this address

Business Name: Mirkovich & AssociatesSign Contractor: Badger Lighting & SignsOwner Name: Tim SchererAddress: 16271 Lincoln AveBusiness Phone: 414-322-4707City/State/Zip: New Berlin WI 53151For questions call: ☐ Business ☒ Sign ContractorPhone: 262-993-4076

IF THIS IS AREA IS LEFT EMPTY, PERMIT WILL NOT BE MAILED.

(MANDATORY FIELD; application will be returned if left blank.)You must submit an electrical permit signed by a licensed electrician with all illuminated sign permit applications.
HAS THIS BEEN DONE? ☐ YES, Permit No. BL - - ☐ NO ☒ NOT APPLICABLE**ATTACH A COLOR PHOTO, DRAWING, AND/OR SITE PLAN.** Show dimensions to scale, colors, and location of sign.

CHECK ONE:

☐ New Sign ☒ Existing Sign ☐ Face Change Only

TYPE OF SIGN (Circle all that apply):

☒ Wall ☐ Door ☐ Projecting ☐ Window ☐ Roof ☐ Billboard
☒ Flat ☐ Awning ☐ Freestanding ☐ Yard ☐ Double FaceHorizontal Width of Sign 98' Vertical dimension of Sign 20" TOTAL Square Footage: 1361 sq. ft.

If Sign is detached or projecting, please supply: Total Height _____ Clearance: _____ Setback: _____

Premise Data: Street Frontage: _____ Building or Tenant Space Width: _____ Other Street Frontage: _____

PLEASE LIST ALL EXISTING SIGNAGE ON THE BACK OF THIS SHEET.

By my signature, I state and agree, that I have carefully examined the completed application and do hereby certify that all information herein is true and correct, and I further certify that any and all work performed shall be done in accordance with the Ordinances of the City of Waukesha, and the Laws of the State of Wisconsin pertaining to the work described herein

Legal Signature Marty Westberg Print Name Marty Westberg Date 5/15/13

OFFICE USE ONLY


Zoning District: _____ Gross sign area for premises: _____ Area used by other signs: _____

☐ Approved Conditions (if any):☐ Must submit electrical permit within 30 days of meeting or permit shall be voided.☐ Denied Does not conform to:☐ Height ☐ Architecturally compatible ☐ Not to face R-district ☐ Clearance ☐ Area ☐ Corner Vision
☐ Projection ☐ Avoid needless elaboration ☐ Consolidation of signs ☐ Distracting sign ☐ Setback ☐ Other

Authorized Signature _____ Date of Review _____

INCOMPLETE APPLICATIONS MAY NOT BE PROCESSED.Review Board meets the 3rd Monday of the month at 8:15 am. DEADLINE IS THE MONDAY BEFORE THE MEETING.

#1

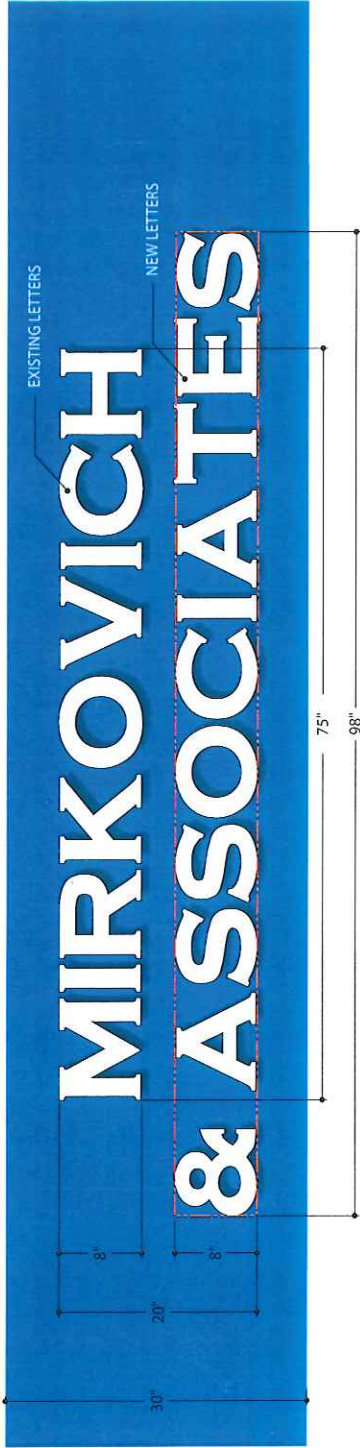

GENERAL SPECIFICATIONS:

REMOVE EXISTING "MIRKOVICH - CASPER" FROM FRONT ELEVATION & REPLACE WITH EXISTING "MIRKOVICH" & NEW LETTERS TO READ, "8 ASSOCIATES"

NON ILLUMINATED, FORMED PLASTIC GEMINI LETTERS

LETTERS TO BE 8" TALL (FLAT FACED), 1 1/2" THICK

FONT: COPPERPLATE

COLOR: WHITE


STUD MOUNTED FLUSH TO BUILDING FACADE

SQUARE FOOTAGE:
20" X 98": 13.61 SQ. FT.

☐ GEMINI WHITE

EXISTING

PROPOSED NEW LETTERS

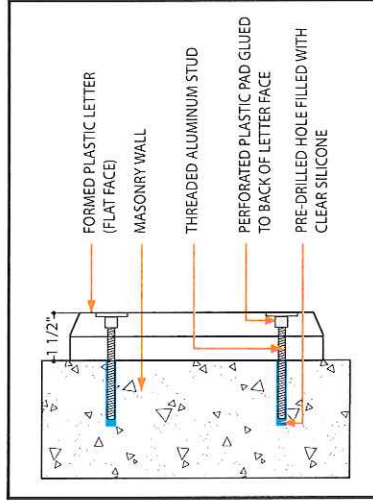

MIRKOVICH & ASSOCIATES

ACCOUNT: MIRKOVICH & ASSOCIATES DESIGNER: LM
LOCATION: WAUKESHA, WISCONSIN DATE: 05-03-2018
SALES REP: MARTY WESTBERG DRAWING: FRONT ELEVATION_03
CUSTOMER APPROVAL: AUTHORIZED SIGNATURE DATE
ELECTRICAL: ☐ 120V ☐ 277V ☒ NON-ILLUMINATED ☐ LFT ☐ CTR ☐ RGT
LOCATION: ☐ LFT ☐ CTR ☐ RGT

BADGER LIGHTING & SIGNS
DESIGN • PERMIT • MANUFACTURE • INSTALL
New Berlin, Wisconsin
Phone: (262) 787-8000 Fax: (262) 787-8040
www.badgerlightingandsigns.com

THE CONTENTS IN THE ORIGINAL AND UNPUBLISHED DRAWING ARE THE SOLE PROPERTY OF BADGER LIGHTING AND SIGNS AND MAY NOT BE USED OR REPRODUCED IN WHOLE OR IN PART WITHOUT WRITTEN PERMISSION

© 2018 Badger Lighting and Signs

UL LISTED

NOTE: THE COLORS SHOWN IN THIS DRAWING ARE CONCEPTUAL ONLY AND DO NOT REPRESENT ACTUAL PAINT, VINYL, ACRYLIC OR LIGHTING COLORS. ACTUAL SAMPLES MAY BE PROVIDED UPON CUSTOMER'S REQUEST.

#2

CITY OF WAUKESHA, WISCONSIN

201 DELAFIELD STREET * ROOM 200 * WAUKESHA, WI 53188 * PH: (262)524-3750 * FAX: (262)524-3751

PERMIT NUMBER

PERMANENT SIGN PERMIT APPLICATION

ONE APPLICATION PER SIGN

SITE ADDRESS: 1501 ParamountTotal Number of signs applying for today: 2 Value of Sign(s) \$ 2300.00FEE: \$40 min. or \$1 per sq. ft. Required in full at time of submittal. **FEE IS NON-REFUNDABLE.**Location of THIS sign: Tenant Panel in Monument

Office Use Only

☐ PICTURE/Drawing/Site Plan☐ FEE☐ ELECTRICAL PERMIT

Paid: _____ Initials: _____

Permit copy will be mailed to this address

Business Name: Mirkovich & AssociatesSign Contractor: Badger Lighting & SignsOwner Name: Tim SchererAddress: 16271 Lincoln AveBusiness Phone: 44.322.4767City/State/Zip: New Berlin WI 53151For questions call: ☐ Business ☒ Sign ContractorPhone: 262 943 4076

IF THIS IS AREA IS LEFT EMPTY, PERMIT WILL NOT BE MAILED.

(MANDATORY FIELD; application will be returned if left blank.)

You must submit an electrical permit signed by a licensed electrician with all illuminated sign permit applications.

HAS THIS BEEN DONE? ☐ YES, Permit No. BL - - ☐ NO ☐ NOT APPLICABLE**ATTACH A COLOR PHOTO, DRAWING, AND/OR SITE PLAN.** Show dimensions to scale, colors, and location of sign.

CHECK ONE:

☐ New Sign ☒ Existing Sign ☐ Face Change Only

TYPE OF SIGN (Circle all that apply):

Wall Door Projecting Window Roof Billboard
Flat Awning Freestanding Yard Double FaceHorizontal Width of Sign 80 1/2 Vertical dimension of Sign 17 7/8 TOTAL Square Footage: 9.99 sq. ft.

If Sign is detached or projecting, please supply: Total Height _____ Clearance: _____ Setback: _____

Premise Data: Street Frontage: _____ Building or Tenant Space Width: _____ Other Street Frontage: _____

PLEASE LIST ALL EXISTING SIGNAGE ON THE BACK OF THIS SHEET.

By my signature, I state and agree, that I have carefully examined the completed application and do hereby certify that all information herein is true and correct, and I further certify that any and all work performed shall be done in accordance with the Ordinances of the City of Waukesha, and the Laws of the State of Wisconsin pertaining to the work described herein

Legal Signature Marty Westberg Print Name Marty Westberg Date 5/15/18

OFFICE USE ONLY


Zoning District: _____ Gross sign area for premises: _____ Area used by other signs: _____

☐ Approved Conditions (if any):☐ Must submit electrical permit within 30 days of meeting or permit shall be voided.☐ Denied Does not conform to:☐ Height ☐ Architecturally compatible ☐ Not to face R-district ☐ Clearance ☐ Area ☐ Corner Vision
☐ Projection ☐ Avoid needless elaboration ☐ Consolidation of signs ☐ Distracting sign ☐ Setback ☐ Other

Authorized Signature _____ Date of Review _____

INCOMPLETE APPLICATIONS MAY NOT BE PROCESSED.Review Board meets the 3rd Monday of the month at 8:15 am. DEADLINE IS THE MONDAY BEFORE THE MEETING.

#2

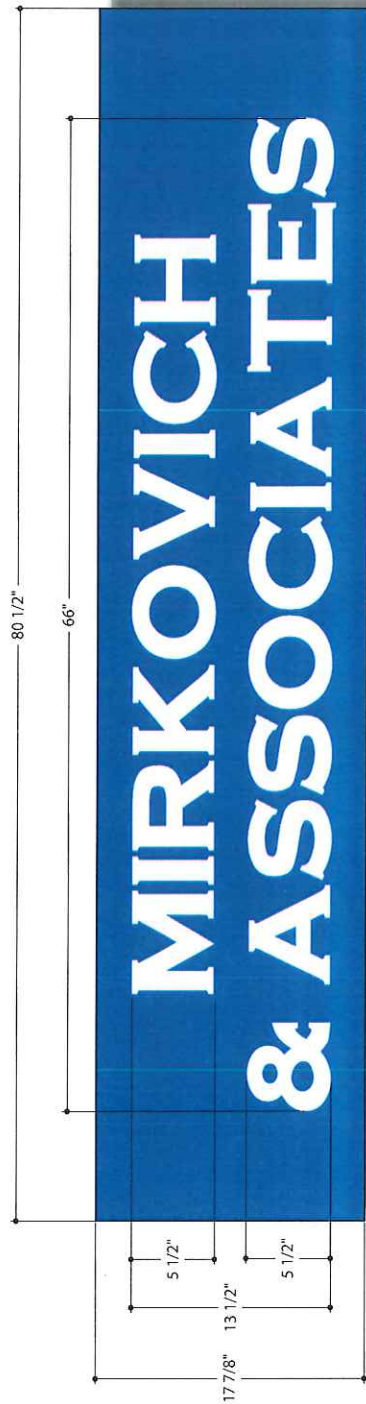

* MEASUREMENTS ARE VISUAL OPENING SIZES.
NOT ACTUAL PANEL SIZES

EXISTING (REPLACE MIRKOVICH - CASPER)



PROPOSED NEW 'MIRKOVICH & ASSOCIATES' PANELS



GENERAL SPECIFICATIONS:

- TWO (2) REPLACEMENT LEXAN PANELS FOR EXISTING PYLON SIGN
- 3M TRANSLUCENT BRISTOL BLUE VINYL OVERLAY
- SQUARE FOOTAGE: 9.99 SQ. FT.
- .177" WHITE LEXAN
- 3M TRANSLUCENT BRISTOL BLUE (3630-97) VINYL

MIRKOVICH & ASSOCIATES

ACCOUNT: MIRKOVICH & ASSOCIATES

DESIGNER: LM

LOCATION: WAUKESHA, WISCONSIN

DATE: 05-03-2018

SALES REP: MARTY WESTBERG

DRAWING: TENANT PANELS_03

CUSTOMER APPROVAL: _____

AUTHORIZED SIGNATURE _____

DATE _____

DRAWING NOT TO SCALE

THE CONTENTS IN THE ORIGINAL AND UNPUBLISHED DRAWING ARE THE SOLE PROPERTY OF BADGER LIGHTING AND SIGNS AND MAY NOT BE USED OR REPRODUCED IN WHOLE OR IN PART WITHOUT WRITTEN PERMISSION.

BADGER

LIGHTING & SIGNS

DESIGN • PERMIT • MANUFACTURE • INSTALL

© 2018 Badger Lighting and Signs

CUL

US LISTED

New Berlin, Wisconsin

Phone: (262) 787-8000 Fax: (262) 787-8040

www.badgerlightingandsigns.com

☐ READY FOR PRODUCTION

☐ MISSING INFORMATION:

☐ COLORS

☐ CORRECT COPY

☐ ARTWORK

☒ 120 V

☐ 277 V

☐ NON-ILLUMINATED

☐ LEFT

☐ CTR

☐ RIGHT

NOTE: THE COLORS SHOWN IN THIS DRAWING ARE CONCEPTUAL ONLY AND DO NOT REPRESENT ACTUAL PAINT, VINYL, ACRYLIC OR LIGHTING COLORS. ACTUAL SAMPLES MAY BE PROVIDED UPON CUSTOMER'S REQUEST.