

CITY OF WAUKESHA, WISCONSIN

201 DELAFIELD STREET * ROOM 200 * WAUKESHA, WI 53188 * PH: (262)524-3750 * FAX: (262)524-3751

PERMIT NUMBER

PERMANENT SIGN PERMIT APPLICATION

ONE APPLICATION PER SIGN

SITE ADDRESS : 1160 West Sunset Dr

Total Number of signs applying for today: 6 Value of Sign(s) \$ 5,500.00

FEE: \$40 min. or \$1 per sq. ft. Required in full at time of submittal. **FEE IS NON-REFUNDABLE.**

Location of THIS sign: Front Elevation of Building

Office Use Only

☐ PICTURE/Drawing/Site Plan☐ FEE☐ ELECTRICAL PERMIT

Paid: Initials:

Permit copy will be mailed to this address

Business Name: Bath & Body Works

Sign Contractor: Innovative Signs

Owner Name: RAMCO- GERSHENSON Prop LP

Address: 21795 Doral Rd

Business Phone:

City/State/Zip: Waukesha WI 53186

For questions call: ☐ Business ☒ Sign Contractor

Phone: 262-432-1330

IF THIS IS AREA IS LEFT EMPTY, PERMIT WILL NOT BE MAILED.

(MANDATORY FIELD; application will be returned if left blank.)You must submit an electrical permit signed by a licensed electrician with all illuminated sign permit applications.
HAS THIS BEEN DONE? ☐ YES, Permit No. BL - - ☐ NO ☐ NOT APPLICABLE**ATTACH A COLOR PHOTO, DRAWING, AND/OR SITE PLAN.** Show dimensions to scale, colors, and location of sign.

CHECK ONE:

☒ New Sign ☐ Existing Sign ☐ Face Change Only

TYPE OF SIGN (Circle all that apply):

☒ Wall ☐ Door ☐ Projecting ☐ Window ☐ Roof ☐ Billboard
☐ Flat ☐ Awning ☐ Freestanding ☐ Yard ☐ Double Face

Horizontal Width of Sign 358" Vertical dimension of Sign 28" TOTAL Square Footage: 69.61 sq. ft.

If Sign is detached or projecting, please supply: Total Height Clearance: Setback:

Premise Data: Street Frontage: Building or Tenant Space Width: Other Street Frontage:

PLEASE LIST ALL EXISTING SIGNAGE ON THE BACK OF THIS SHEET.

By my signature, I state and agree, that I have carefully examined the completed application and do hereby certify that all information herein is true and correct, and I further certify that any and all work performed shall be done in accordance with the Ordinances of the City of Waukesha, and the Laws of the State of Wisconsin pertaining to the work described herein

Legal Signature Nicole Simmerman Print Name Nicole Simmerman Date 05/22/2018

OFFICE USE ONLY

Zoning District: Gross sign area for premises: Area used by other signs:


☐ Approved Conditions (if any):☐ Must submit electrical permit within 30 days of meeting or permit shall be voided.☐ Denied Does not conform to:☐ Height
☐ Projection☐ Architecturally compatible
☐ Avoid needless elaboration☐ Not to face R-district
☐ Consolidation of signs☐ Clearance
☐ Distracting sign☐ Area
☐ Setback☐ Corner Vision
☐ Other

Authorized Signature

Date of Review

INCOMPLETE APPLICATIONS MAY NOT BE PROCESSED.Review Board meets the 3rd Monday of the month at 8:15 am. DEADLINE IS THE MONDAY BEFORE THE MEETING.

STOREFRONT - ELEVATION
Scale: N.T.S.

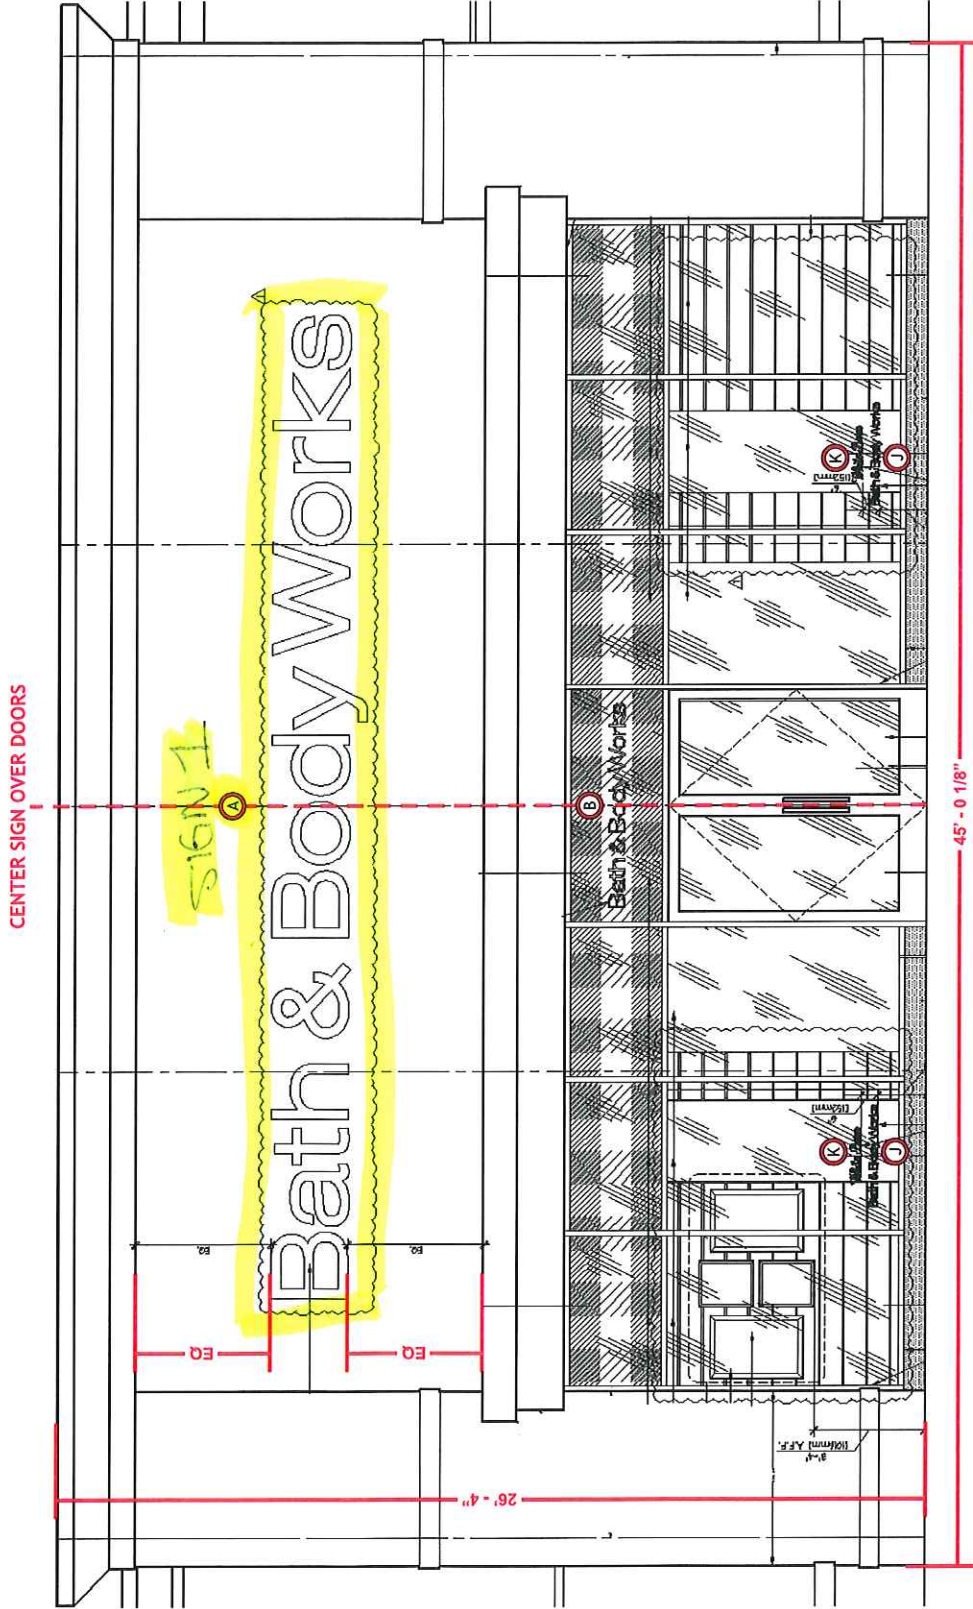

Ruggles
SIGN

93 Industry Drive
PO Box 349
Versailles, KY 40383
859.879.1199



**Bath & Body
Works**

STORE 2455
SPACE 128

SHOPPES AT FOX RIVER
1160 WEST SUNSET DR.
WAUKESHA, WI 53186

This sign is intended to be installed in accordance with the requirements of Article 600 of the National Electrical Code and/or other applicable codes. The sign includes proper grounding and bonding of the sign.

RUGGLES SIGN DOES NOT PROVIDE PRIMARY ELECTRICAL TO SIGN LOCATION!



Submittal Date: 01/19/18
Plan Issue/Rev Date:
Acc't Rep: Ashley Abney
Designer: Jaye Williams

REVISIONS

R1:	R6:
R2:	R7:
R3:	R8:
R4:	R9:
R5:	R10:

- (A) BBW28EL RPT Qty - 1
- (B) BBW6FCO GM Qty - 1
- (C) WB16FCO aged brass Qty - 1
- (D) WB11FCO gold Qty - 1
- (E) BBW6FCO Qty - 2
- (F) ADA RR M PL BBW white Qty - 1
- (G) ADA RR W PL BBW white Qty - 1
- (H) BBW WB PL18 Qty - 1
- (I) BBW NS V Qty - 2
- (J) BBW3V Qty - 2
- (K) WB4V Qty - 2

A EDGE LIT CHANNEL LETTERS - ELEVATION

Scale: 1/4" = 1' - 0"

35.59 SQ FT
FAT LOGO

29'-10 3/4"


Bath & Body Works

SIGN - DETAILS

- 1 1/2" DEEP ALUMINUM RETURNS PAINTED TO MATCH SW PT-19 IT'S ALL ABOUT THE BLUE (UFN 1554796), FACES TO MATCH. INTERIOR SURFACES PAINTED HIGH GLOSS WHITE
- CONTINUOUS WELD AROUND ALL EDGES
- 3/4" THICK ROUTED ACRYLIC REVERSE PUSH THRU BACKS WITH 3/8" EXPOSED (FROSTED EDGES), OPAQUE WHITE VINYL APPLIED TO BACK OF ACRYLIC, BACKS SECURE WITH SET SCREW. DRAIN HOLE IN ACRYLIC AS NEEDED
- BITRO LITE 6500K WHITE LED UNITS TO ILLUMINATE LETTERS.
- BITRO ASU-60-12U LED DRIVER (120-277 VOLT) CONTAINED IN PAIGE 980054C SNAP 2 ENCLOSURE
- LETTERS SECURE TO STOREFRONT WITH LAG BOLTS, G.C. TO PROVIDE ADEQUATE BLOCKING

EDGE LIT CHANNEL LETTERS - SECTION

Scale: N.T.S.

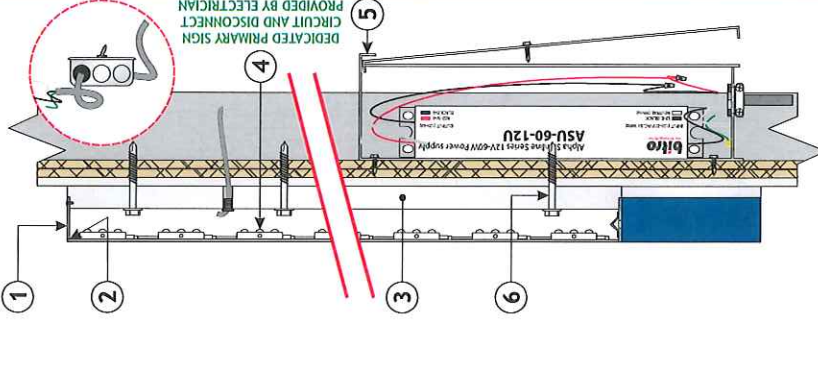

Ruggles
SIGN

93 Industry Drive
PO Box 349
Versailles, KY 40383
859.879.1199



Bath & Body Works

STORE 2455
SPACE 128

SHOPPES AT FOX RIVER
1160 WEST SUNSET DR.
WAUKESHA, WI 53186

This sign is intended to be installed in accordance with the requirements of Article 600 of the National Electrical Code and/or other applicable codes. The sign includes proper grounding and bonding of the sign.

RUGGLES SIGN DOES NOT PROVIDE PRIMARY ELECTRICAL TO SIGN LOCATION!



Suitable for
Wet Locations
UL label located
on top of signs

Submittal Date: 01/19/18
Plan Issue/Rev Date:
Acct Rep: Ashley Abney
Designer: Jave Williams

REVISIONS

R1:	R6:
R2:	R7:
R3:	R8:
R4:	R9:
R5:	R10:

CITY OF WAUKESHA, WISCONSIN

201 DELAFIELD STREET * ROOM 200 * WAUKESHA, WI 53188 * PH: (262)524-3750 * FAX: (262)524-3751

PERMIT NUMBER

PERMANENT SIGN PERMIT APPLICATION

ONE APPLICATION PER SIGN

SITE ADDRESS : 1160 West Sunset Dr

Total Number of signs applying for today: 6 Value of Sign(s) \$ 1,680.00

FEE: \$40 min. or \$1 per sq. ft. Required in full at time of submittal. **FEE IS NON-REFUNDABLE.**

Location of THIS sign: Front Elevation of Building above main entrance

Office Use Only

☐ PICTURE/Drawing/Site Plan☐ FEE☐ ELECTRICAL PERMIT

Paid: Initials:

Permit copy will be mailed to this address

Business Name: Bath & Body Works

Sign Contractor: Innovative Signs

Owner Name: RAMCO- GERSHENSON Prop LP

Address: 21795 Doral Rd

Business Phone:

City/State/Zip: Waukesha WI 53186

For questions call: ☐ Business ☒ Sign Contractor

Phone: 262-432-1330

IF THIS IS AREA IS LEFT EMPTY, PERMIT WILL NOT BE MAILED.

(MANDATORY FIELD; application will be returned if left blank.)

You must submit an electrical permit signed by a licensed electrician with all illuminated sign permit applications.
HAS THIS BEEN DONE? ☐ YES, Permit No. BL - - ☐ NO ☐ NOT APPLICABLE

ATTACH A COLOR PHOTO, DRAWING, AND/OR SITE PLAN. Show dimensions to scale, colors, and location of sign.

CHECK ONE:

☒ New Sign ☐ Existing Sign ☐ Face Change Only

TYPE OF SIGN (Circle all that apply):

Wall Door Projecting Window Roof Billboard
Flat Awning Freestanding Yard Double Face

Horizontal Width of Sign 74" Vertical dimension of Sign 6" TOTAL Square Footage: 3.09 sq. ft.

If Sign is detached or projecting, please supply: Total Height Clearance: Setback:

Premise Data: Street Frontage: Building or Tenant Space Width: Other Street Frontage:

PLEASE LIST ALL EXISTING SIGNAGE ON THE BACK OF THIS SHEET.

By my signature, I state and agree, that I have carefully examined the completed application and do hereby certify that all information herein is true and correct, and I further certify that any and all work performed shall be done in accordance with the Ordinances of the City of Waukesha, and the Laws of the State of Wisconsin pertaining to the work described herein

Legal Signature Nicole Simmerman Print Name Nicole Simmerman Date 05/22/2018

OFFICE USE ONLY

Zoning District: Gross sign area for premises: Area used by other signs:


☐ Approved Conditions (if any):☐ Must submit electrical permit within 30 days of meeting or permit shall be voided.☐ Denied Does not conform to:☐ Height ☐ Architecturally compatible ☐ Not to face R-district ☐ Clearance ☐ Area ☐ Corner Vision
☐ Projection ☐ Avoid needless elaboration ☐ Consolidation of signs ☐ Distracting sign ☐ Setback ☐ Other

Authorized Signature Date of Review

INCOMPLETE APPLICATIONS MAY NOT BE PROCESSED.Review Board meets the 3rd Monday of the month at 8:15 am. DEADLINE IS THE MONDAY BEFORE THE MEETING.

STOREFRONT - ELEVATION
Scale: N.T.S.

CENTER SIGN OVER DOORS

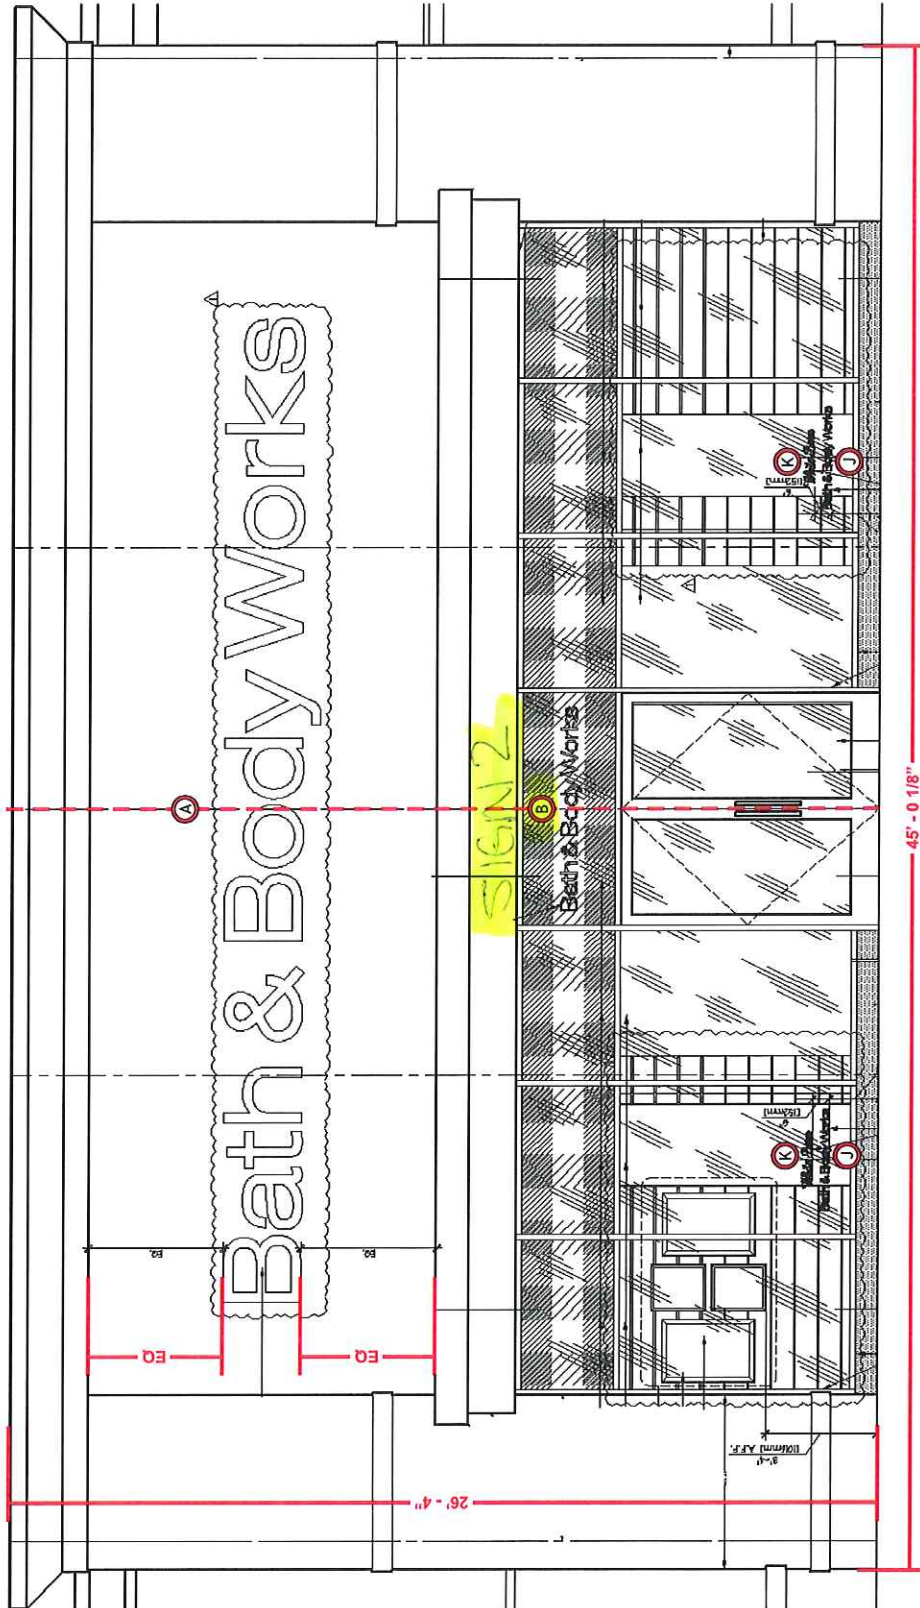

Ruggles
SIGN

93 Industry Drive
PO Box 349
Versailles, KY 40383
859.879.1199



**Bath & Body
Works**

STORE 2455
SPACE 128

SHOPPES AT FOX RIVER
1160 WEST SUNSET DR.
WAUKESHA, WI 53186

This sign is intended to be installed in accordance with the requirements of Article 600 of the National Electrical Code and/or other applicable local codes. The sign includes proper grounding and bonding of the sign.

RUGGLES SIGN DOES NOT PROVIDE PRIMARY ELECTRICAL TO SIGN LOCATION!



Submittal Date: 01/19/18
Plan Issue/Rev Date:
Acct Rep: Ashley Abney
Designer: Jave Williams

REVISIONS

R1: R6:
R2: R7:
R3: R8:
R4: R9:
R5: R10:

PAGE 2

- (A) BBW28EL RPT Qty - 1
- (B) BBW6FCO GM Qty - 1
- (C) WB16FCO aged brass Qty - 1
- (D) WB11FCO gold Qty - 1
- (E) BBW6FCO Qty - 2
- (F) ADA RR M PL BBW white Qty - 1
- (G) ADA RR W PL BBW white Qty - 1
- (H) BBW WB PL18 Qty - 1
- (J) BBW NS V Qty - 2
- (K) BBW3V Qty - 2
- (K) WB4V Qty - 2

Sign 2


B NON-ILLUM. LETTERS - ELEVATION
Scale: 1 1/2" = 1' - 0"

6'-2 3/8" 3.09 SQ FT
Bath & Body Works


SIGN - DETAILS

- 1 3/4" THICK, ROUTED ACRYLIC LETTERS PAINTED SW PT-19 IT'S ALL ABOUT THE BLUE (UFN 1554796)
- 2 LETTER ARE MOUNTED FLUSH TO STOREFRONT WITH DOUBLE SIDED TAPE AND SILICONE
- 3 STOREFRONT GLASS BY OTHERS

INSTALL - DETAILS

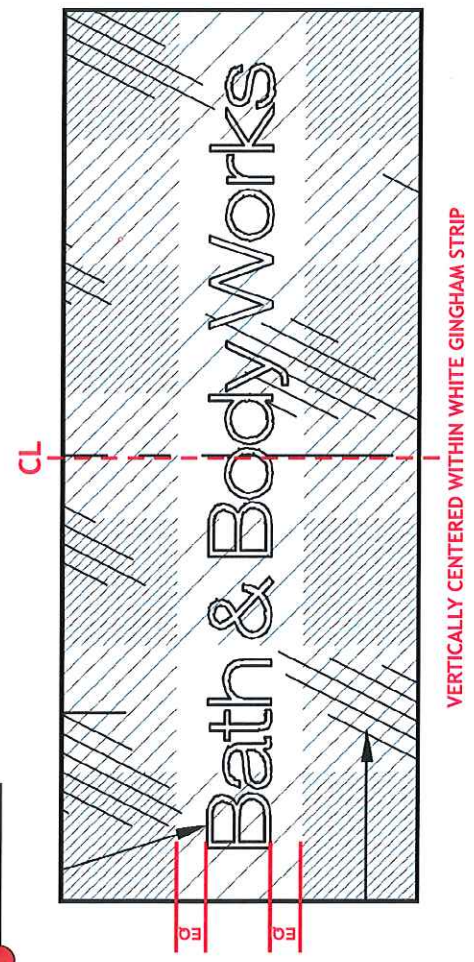

NON-ILLUM. LETTERS - SECTION
Scale: HALF

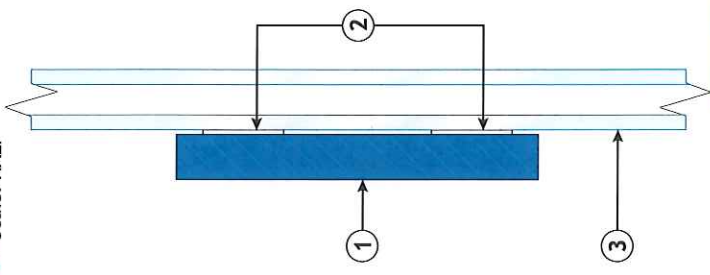

Ruggles SIGN
93 Industry Drive
PO Box 349
Versailles, KY 40383
859.879.1199

WSA MEMBER
MJA MEMBER

Bath & Body Works

STORE 2455
SPACE 128

SHOPPES AT FOX RIVER
1160 WEST SUNSET DR.
WAUKESHA, WI 53186

This sign is intended to be installed in accordance with the requirements of Article 600 of the National Electrical Code and/or other applicable codes. The sign includes proper grounding and bonding of the sign.

RUGGLES SIGN DOES NOT PROVIDE PRIMARY ELECTRICAL TO SIGN LOCATION!



Submittal Date: 01/19/18
Plan Issue/Rev Date:
Acct Rep: Ashley Abney
Designer: Jaye Williams

REVISIONS									
R1:		R6:							
R2:		R7:							
R3:		R8:							
R4:		R9:							
R5:		R10:							

CITY OF WAUKESHA, WISCONSIN

201 DELAFIELD STREET * ROOM 200 * WAUKESHA, WI 53188 * PH: (262)524-3750 * FAX: (262)524-3751

PERMIT NUMBER

PERMANENT SIGN PERMIT APPLICATION

ONE APPLICATION PER SIGN

SITE ADDRESS : 1160 West Sunset Dr.

Total Number of signs applying for today: 6 Value of Sign(s) \$ 20.00

FEE: \$40 min. or \$1 per sq. ft. Required in full at time of submittal. **FEE IS NON-REFUNDABLE.**

Location of THIS sign: Left side Front Glass to Main Entrance

Office Use Only

☐ PICTURE/Drawing/Site Plan☐ FEE☐ ELECTRICAL PERMIT

Paid: _____ Initials: _____

Permit copy will be mailed to this address

Business Name: Bath & Body Works

Sign Contractor: Innovative Signs

Owner Name: RAMCO- GERSHENSON Prop LP

Address: 21795 Doral Rd Suite B

Business Phone: _____

City/State/Zip: Waukehsa, WI 53186

For questions call: ☐ Business ☒ Sign Contractor

Phone: 262-432-1330

IF THIS IS AREA IS LEFT EMPTY, PERMIT WILL NOT BE MAILED.

(MANDATORY FIELD; application will be returned if left blank.)You must submit an electrical permit signed by a licensed electrician with all illuminated sign permit applications.
HAS THIS BEEN DONE? ☐ YES, Permit No. BL - - ☐ NO ☐ NOT APPLICABLE**ATTACH A COLOR PHOTO, DRAWING, AND/OR SITE PLAN.** Show dimensions to scale, colors, and location of sign.

CHECK ONE:

☒ New Sign ☐ Existing Sign ☐ Face Change Only

TYPE OF SIGN (Circle all that apply):

Wall Door Projecting **Window** Roof Billboard
Flat Awning Freestanding Yard Double Face

Horizontal Width of Sign 37" Vertical dimension of Sign 3" TOTAL Square Footage: .77 sq. ft.

If Sign is detached or projecting, please supply: Total Height _____ Clearance: _____ Setback: _____

Premise Data: Street Frontage: _____ Building or Tenant Space Width: _____ Other Street Frontage: _____

PLEASE LIST ALL EXISTING SIGNAGE ON THE BACK OF THIS SHEET.

By my signature, I state and agree, that I have carefully examined the completed application and do hereby certify that all information herein is true and correct, and I further certify that any and all work performed shall be done in accordance with the Ordinances of the City of Waukesha, and the Laws of the State of Wisconsin pertaining to the work described herein

Legal Signature Nicole Simmerman Print Name Nicole Simmerman Date 05/22/2018

OFFICE USE ONLY


Zoning District: _____ Gross sign area for premises: _____ Area used by other signs: _____

☐ Approved Conditions (if any):☐ Must submit electrical permit within 30 days of meeting or permit shall be voided.☐ Denied Does not conform to:☐ Height
☐ Projection☐ Architecturally compatible
☐ Avoid needless elaboration☐ Not to face R-district
☐ Consolidation of signs☐ Clearance
☐ Distracting sign☐ Area
☐ Setback☐ Corner Vision
☐ Other

Authorized Signature _____ Date of Review _____

INCOMPLETE APPLICATIONS MAY NOT BE PROCESSED.Review Board meets the 3rd Monday of the month at 8:15 am. DEADLINE IS THE MONDAY BEFORE THE MEETING.

STOREFRONT - ELEVATION
Scale: N.T.S.

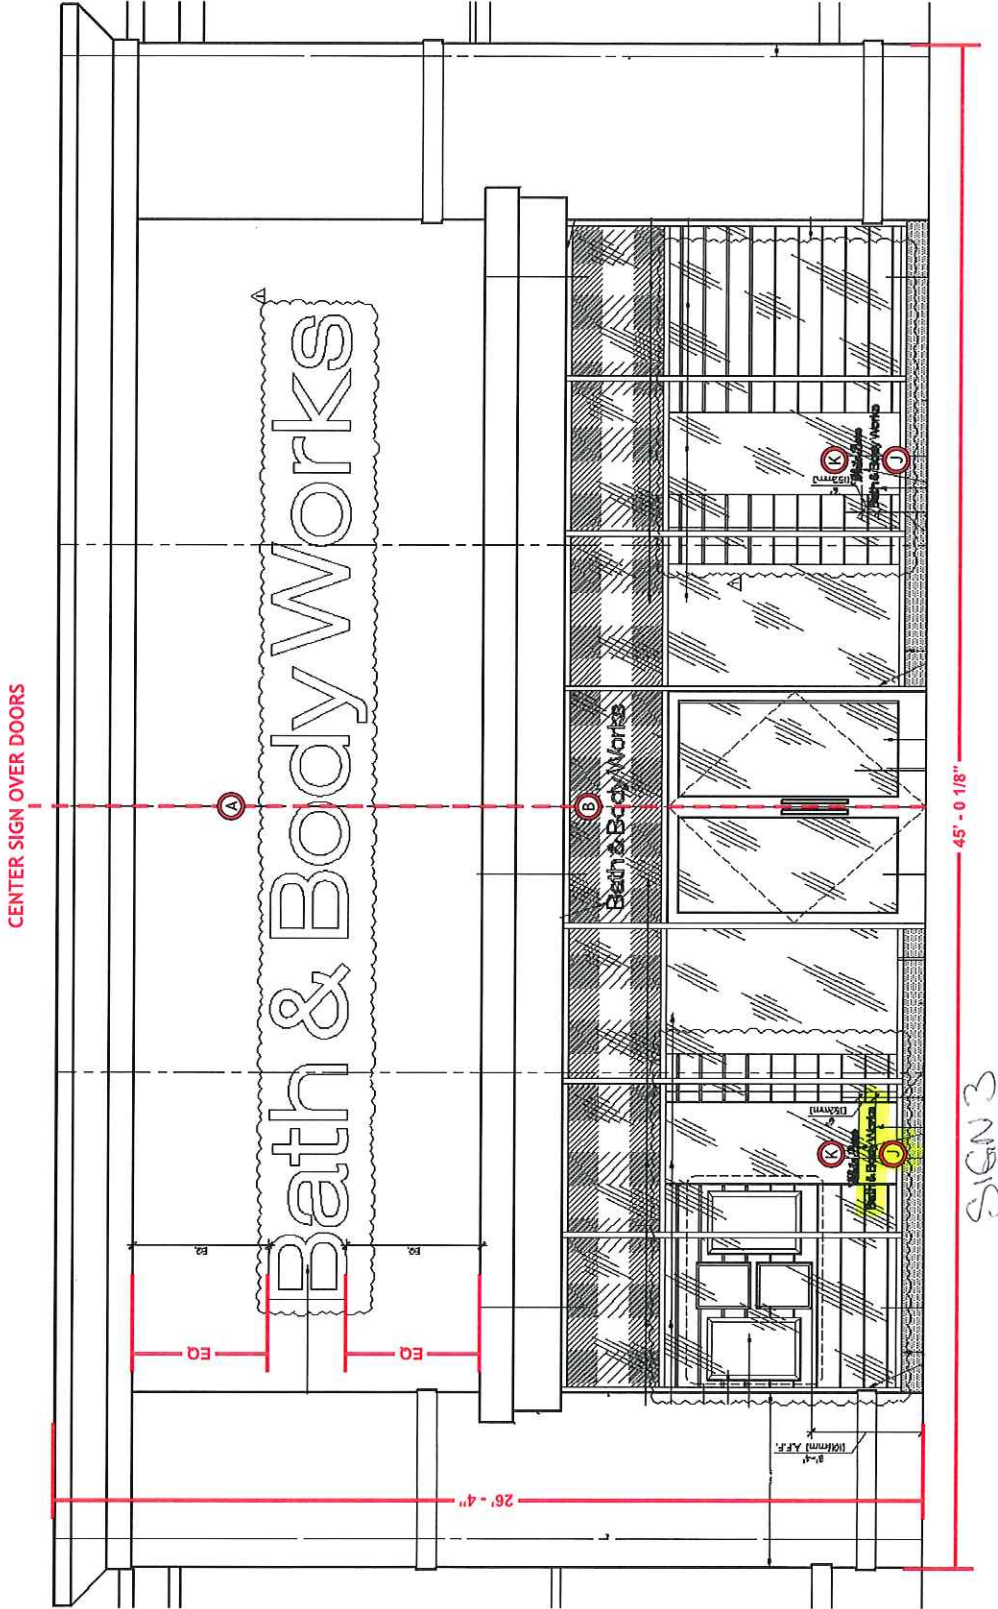

93 Industry Drive
PO Box 349
Versailles, KY 40383
859.879.1199



**Bath & Body
Works**

STORE 2455
SPACE 128

SHOPPES AT FOX RIVER
1160 WEST SUNSET DR.
WAUKESHA, WI 53186

This sign is intended to be installed in accordance with the requirements of Article 600 of the National Electrical Code and/or other applicable local codes. The sign includes proper grounding and bonding of the sign.

RUGGLES SIGN DOES NOT PROVIDE PRIMARY ELECTRICAL TO SIGN LOCATION!




Submittal Date: 01/19/18
Plan Issue/Rev Date:
Acct Rep: Ashley Ahney
Designer: Jaye Williams

REVISIONS


R1:	R6:
R2:	R7:
R3:	R8:
R4:	R9:
R5:	R10:

(A) BBW28EL RPT Qty - 1	(B) BBW6FCO GM Qty - 1	(C) WB16FCO aged brass Qty - 1	(D) WB11FCO gold Qty - 1	(E) BBW6FCO Qty - 2	(F) ADA RR M PL BBW white Qty - 1	(G) ADA RR W PL BBW white Qty - 1	(H) BBW WB PL18 Qty - 1	(J) BBW NS V Qty - 2	(K) BBW3V Qty - 2	(K) WB4V Qty - 2
-------------------------	------------------------	--------------------------------	--------------------------	---------------------	-----------------------------------	-----------------------------------	-------------------------	----------------------	-------------------	------------------

SIGN 3

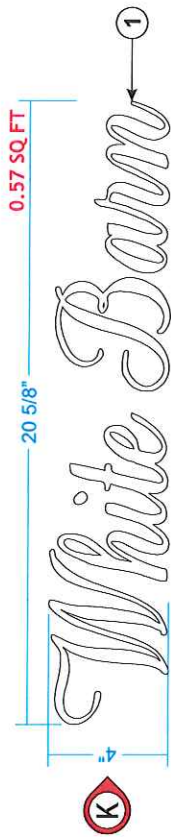


SKINNY LOGO
0.77 SQ. FT.

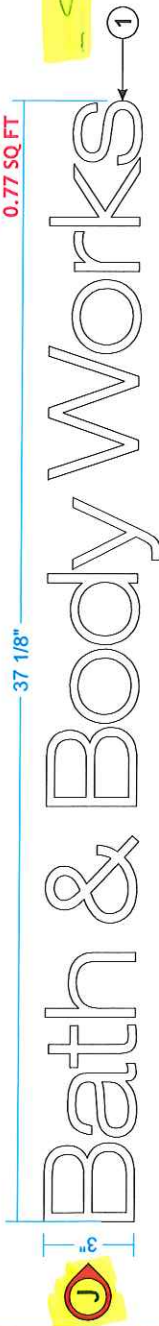

INSTALL - DETAILS
Scale: 1" = 1' - 0"

- SIGN - DETAILS
- 1 REVERSE CUT, MATTE WHITE VINYL
- 2 VINYL GRAPHIC IS INSTALLED ON THE INSIDE SURFACE OF STOREFRONT GLASS

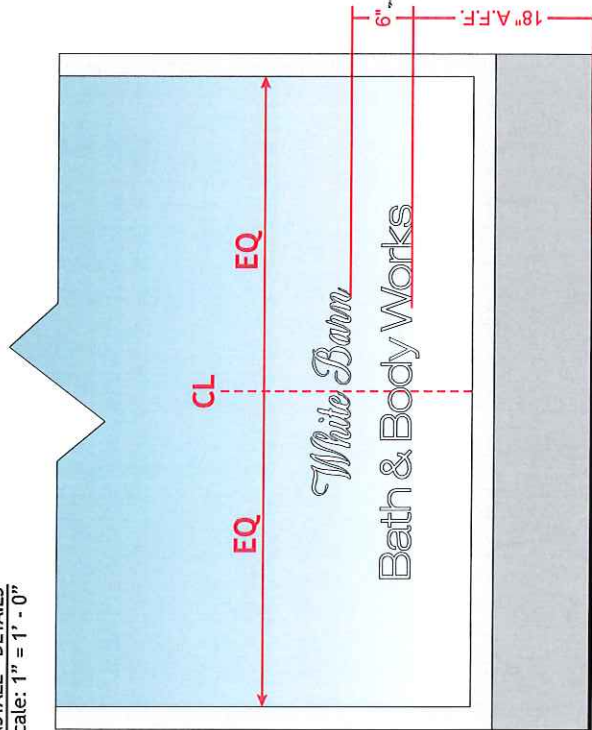

Ruggles
SIGN

93 Industry Drive
PO Box 349
Versailles, KY 40383
859.879.1199



Bath & Body
Works

STORE 2455
SPACE 128

SHOPES AT FOX RIVER
1160 WEST SUNSET DR.
WAUKESHA, WI 53186

This sign is intended to be installed in accordance with the requirements of Article 600 of the National Electrical Code and/or other applicable codes. This sign includes proper grounding and bonding of the sign.

RUGGLES SIGN DOES NOT PROVIDE PRIMARY ELECTRICAL TO SIGN LOCATION!



Submittal Date: 01/19/18
Plan Issue/Rev Date: Asstey Abney
Acct Rep: Jave Williams
Designer: Jave Williams

REVISIONS

R1:	R6:
R2:	R7:
R3:	R8:
R4:	R9:
R5:	R10:

CITY OF WAUKESHA, WISCONSIN

201 DELAFIELD STREET * ROOM 200 * WAUKESHA, WI 53188 * PH: (262)524-3750 * FAX: (262)524-3751

PERMIT NUMBER

PERMANENT SIGN PERMIT APPLICATION

ONE APPLICATION PER SIGN

SITE ADDRESS : 1160 West Sunset Dr.

Total Number of signs applying for today: 6 Value of Sign(s) \$ 20.00

FEE: \$40 min. or \$1 per sq. ft. Required in full at time of submittal. **FEE IS NON-REFUNDABLE.**

Location of THIS sign: Left side Front Glass to Main Entrance

Office Use Only

☐ PICTURE/Drawing/Site Plan☐ FEE☐ ELECTRICAL PERMIT

Paid: _____ Initials: _____

Permit copy will be mailed to this address

Business Name: Bath & Body Works

Sign Contractor: Innovative Signs

Owner Name: RAMCO- GERSHENSON Prop LP

Address: 21795 Doral Rd Suite B

Business Phone: _____

City/State/Zip: Waukehsa, WI 53186

For questions call: ☐ Business ☒ Sign Contractor

Phone: 262-432-1330

IF THIS IS AREA IS LEFT EMPTY, PERMIT WILL NOT BE MAILED.

(MANDATORY FIELD; application will be returned if left blank.)

You must submit an electrical permit signed by a licensed electrician with all illuminated sign permit applications.

HAS THIS BEEN DONE? ☐ YES, Permit No. BL - - ☐ NO ☐ NOT APPLICABLE**ATTACH A COLOR PHOTO, DRAWING, AND/OR SITE PLAN.** Show dimensions to scale, colors, and location of sign.

CHECK ONE:

☒ New Sign ☐ Existing Sign ☐ Face Change Only

TYPE OF SIGN (Circle all that apply):

Wall Door Projecting **Window** Roof Billboard
Flat Awning Freestanding Yard Double Face

Horizontal Width of Sign 37" Vertical dimension of Sign 3" TOTAL Square Footage: .77 sq. ft.

If Sign is detached or projecting, please supply: Total Height _____ Clearance: _____ Setback: _____

Premise Data: Street Frontage: _____ Building or Tenant Space Width: _____ Other Street Frontage: _____

PLEASE LIST ALL EXISTING SIGNAGE ON THE BACK OF THIS SHEET.

By my signature, I state and agree, that I have carefully examined the completed application and do hereby certify that all information herein is true and correct, and I further certify that any and all work performed shall be done in accordance with the Ordinances of the City of Waukesha, and the Laws of the State of Wisconsin pertaining to the work described herein

Legal Signature Nicole Simmerman Print Name Nicole Simmerman Date 05/22/2018

OFFICE USE ONLY

Zoning District: _____ Gross sign area for premises: _____ Area used by other signs: _____


☐ **Approved** Conditions (if any):☐ Must submit electrical permit within 30 days of meeting or permit shall be voided.☐ **Denied** Does not conform to:☐ Height ☐ Architecturally compatible ☐ Not to face R-district ☐ Clearance ☐ Area ☐ Corner Vision
☐ Projection ☐ Avoid needless elaboration ☐ Consolidation of signs ☐ Distracting sign ☐ Setback ☐ Other

Authorized Signature _____ Date of Review _____

INCOMPLETE APPLICATIONS MAY NOT BE PROCESSED.Review Board meets the 3rd Monday of the month at 8:15 am. DEADLINE IS THE MONDAY BEFORE THE MEETING.

STOREFRONT - ELEVATION
Scale: N.T.S.

CENTER SIGN OVER DOORS

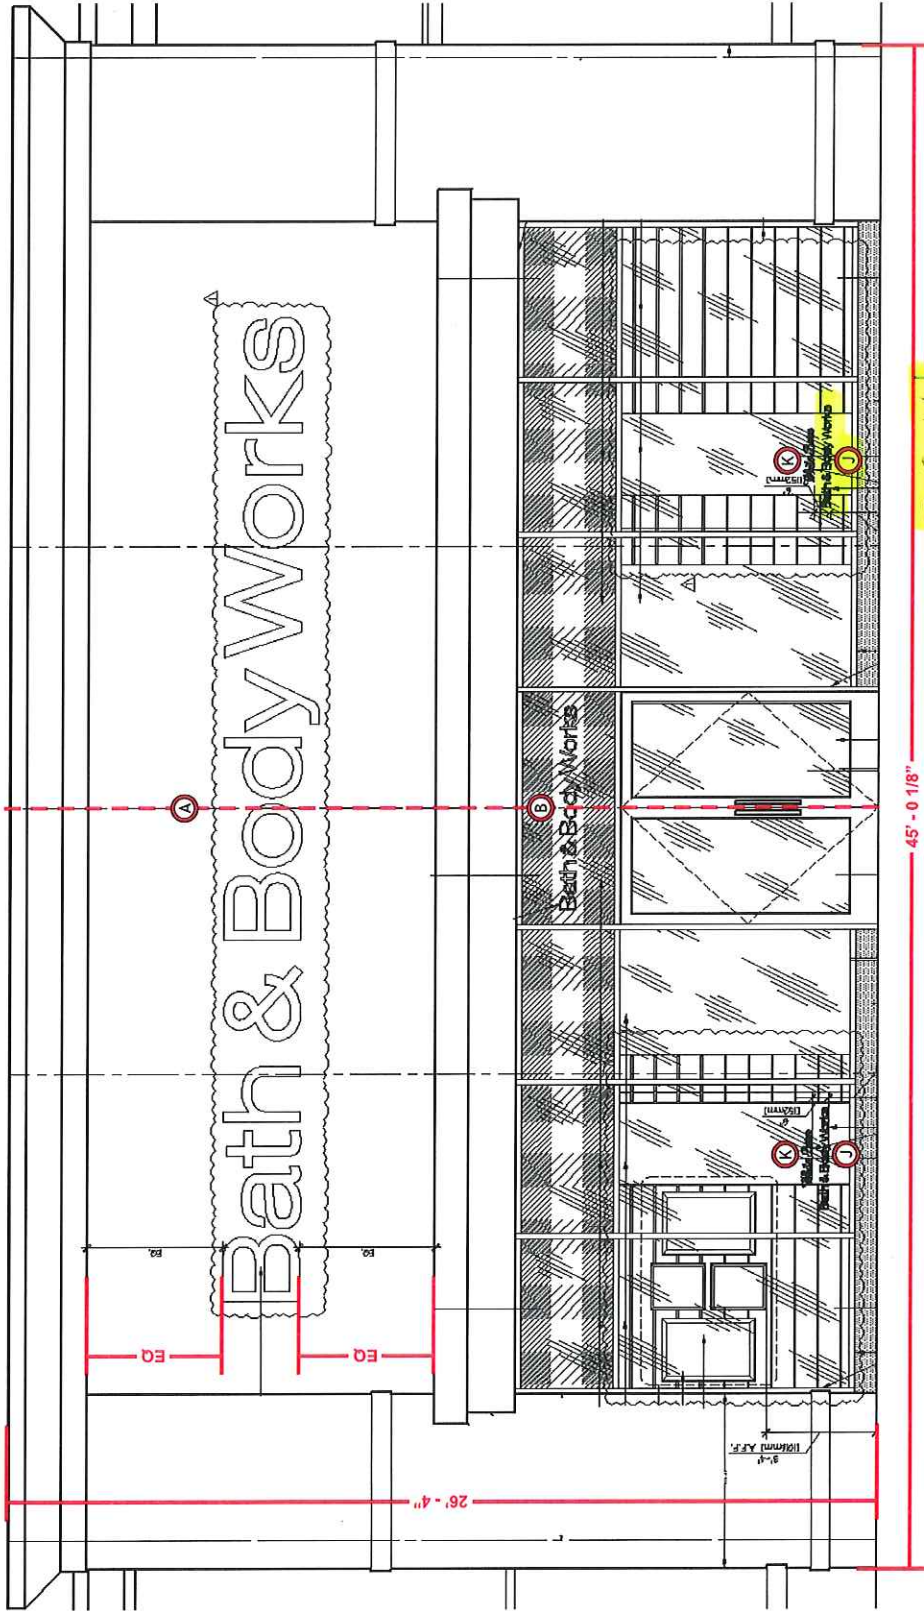

45' - 0 1/8"

SIGN 4



Ruggles
SIGN

93 Industry Drive
PO Box 349
Versailles, KY 40383
859.879.1199



**Bath & Body
Works**

STORE 2455
SPACE 128

SHOPPES AT FOX RIVER
1160 WEST SUNSET DR.
WAUKESHA, WI 53186

This sign is intended to be installed in accordance with the requirements of Article 600 of the National Electrical Code and/or other applicable codes. This includes proper grounding and bonding of the sign.

RUGGLES SIGN DOES NOT PROVIDE PRIMARY ELECTRICAL TO SIGN LOCATION!




Submittal Date: 01/19/18
Plan Issue/Rev Date:
Acc't Rep: Ashley Abney
Designer: Jaye Williams

REVISIONS

R1:	R6:
R2:	R7:
R3:	R8:
R4:	R9:
R5:	R10:


PAGE 2

- (A) BBW28EL RPT (B) BBW6FCO GM (C) WB16FCO aged brass (D) WB11FCO gold (E) BBW6FCO (F) ADA RR M PL BBW white (G) ADA RR W PL BBW white (H) BBW WB PL18 (I) BBW NS V (J) BBW3V (K) WB4V
- Qty - 1 Qty - 1 Qty - 1 Qty - 1 Qty - 2 Qty - 1 Qty - 1 Qty - 1 Qty - 2 Qty - 2 Qty - 2 Qty - 2

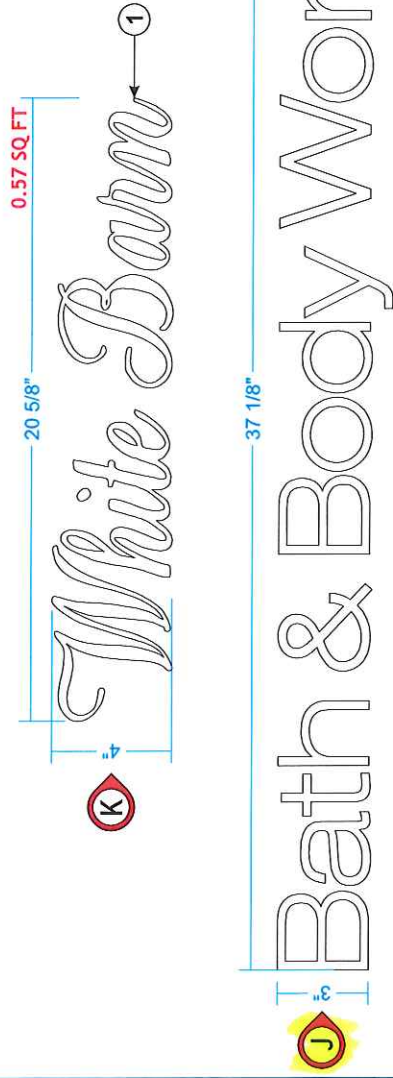

● INSTALL - DETAILS
Scale: 1" = 1' - 0"

- SIGN - DETAILS
- ① REVERSE CUT, MATTE WHITE VINYL
 - ② VINYL GRAPHIC IS INSTALLED ON THE INSIDE SURFACE OF STOREFRONT GLASS

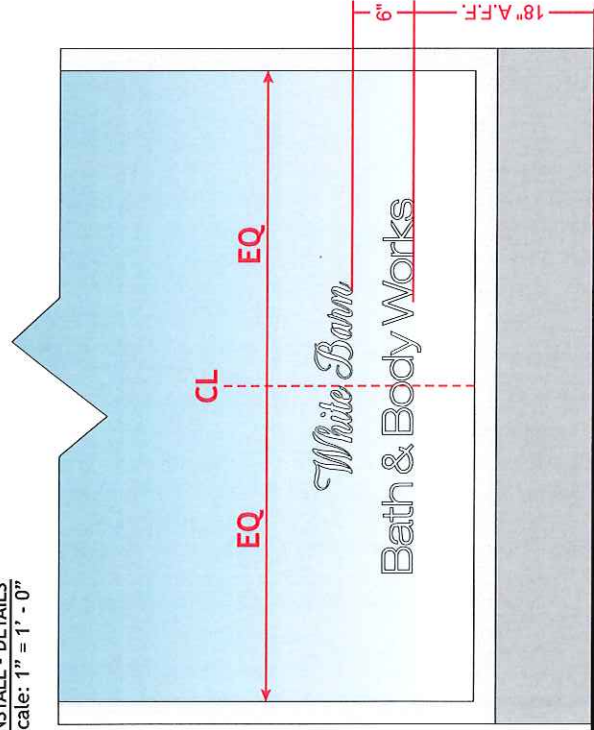

Ruggles
SIGN

93 Industry Drive
PO Box 349
Versailles, KY 40383
859.879.1199



Bath & Body Works

STORE 2455
SPACE 128

SHOPES AT FOX RIVER
1160 WEST SUNSET DR.
WAUKESHA, WI 53186

This sign is intended to be installed in accordance with the requirements of Article 600 of the National Electrical Code and all other applicable local codes. This includes proper grounding and bonding of the sign.

RUGGLES SIGN DOES NOT PROVIDE PRIMARY ELECTRICAL TO SIGN LOCATION!



Submittal Date: 01/19/18
Plan Issue/Rev Date:
Acct Rep: Ashley Abney
Designer: Jave Williams

REVISIONS

R1:	R6:
R2:	R7:
R3:	R8:
R4:	R9:
R5:	R10:

CITY OF WAUKESHA, WISCONSIN

201 DELAFIELD STREET * ROOM 200 * WAUKESHA, WI 53188 * PH: (262)524-3750 * FAX: (262)524-3751

PERMIT NUMBER

PERMANENT SIGN PERMIT APPLICATION

ONE APPLICATION PER SIGN

SITE ADDRESS : 1160 West Sunset Dr.

Total Number of signs applying for today: 6 Value of Sign(s) \$ 15.00

FEE: \$40 min. or \$1 per sq. ft. Required in full at time of submittal. **FEE IS NON-REFUNDABLE.**

Location of THIS sign: Left side Front Glass to Main Entrance

Office Use Only

☐ PICTURE/Drawing/Site Plan

☐ FEE

☐ ELECTRICAL PERMIT

Paid: Initials:

Permit copy will be mailed to this address

Business Name: Bath & Body Works

Sign Contractor: Innovative Signs

Owner Name: RAMCO- GERSHENSON Prop LP

Address: 21795 Doral Rd Suite B

Business Phone:

City/State/Zip: Waukehsa, WI 53186

For questions call: ☐ Business ☒ Sign Contractor

Phone: 262-432-1330

IF THIS IS AREA IS LEFT EMPTY, PERMIT WILL NOT BE MAILED.

(MANDATORY FIELD; application will be returned if left blank.)

You must submit an electrical permit signed by a licensed electrician with all illuminated sign permit applications.

HAS THIS BEEN DONE? ☐ YES, Permit No. BL - - ☐ NO ☐ NOT APPLICABLE

ATTACH A COLOR PHOTO, DRAWING, AND/OR SITE PLAN. Show dimensions to scale, colors, and location of sign.

CHECK ONE:

☒ New Sign ☐ Existing Sign ☐ Face Change Only

TYPE OF SIGN (Circle all that apply):

Wall Door Projecting **Window** Roof Billboard
Flat Awning Freestanding Yard Double Face

Horizontal Width of Sign 20" Vertical dimension of Sign 4" TOTAL Square Footage: .57 sq. ft.

If Sign is detached or projecting, please supply: Total Height Clearance: Setback:

Premise Data: Street Frontage: Building or Tenant Space Width: Other Street Frontage:

PLEASE LIST ALL EXISTING SIGNAGE ON THE BACK OF THIS SHEET.

By my signature, I state and agree, that I have carefully examined the completed application and do hereby certify that all information herein is true and correct, and I further certify that any and all work performed shall be done in accordance with the Ordinances of the City of Waukesha, and the Laws of the State of Wisconsin pertaining to the work described herein

Legal Signature Nicole Simmerman Print Name Nicole Simmerman Date 05/22/2018

OFFICE USE ONLY

Zoning District: Gross sign area for premises: Area used by other signs:

☐ Approved Conditions (if any):

☐ Must submit electrical permit within 30 days of meeting or permit shall be voided.

☐ Denied Does not conform to:


☐ Height ☐ Architecturally compatible ☐ Not to face R-district ☐ Clearance ☐ Area ☐ Corner Vision
☐ Projection ☐ Avoid needless elaboration ☐ Consolidation of signs ☐ Distracting sign ☐ Setback ☐ Other

Authorized Signature Date of Review

INCOMPLETE APPLICATIONS MAY NOT BE PROCESSED.

Review Board meets the 3rd Monday of the month at 8:15 am. DEADLINE IS THE MONDAY BEFORE THE MEETING.

STOREFRONT - ELEVATION
Scale: N.T.S.

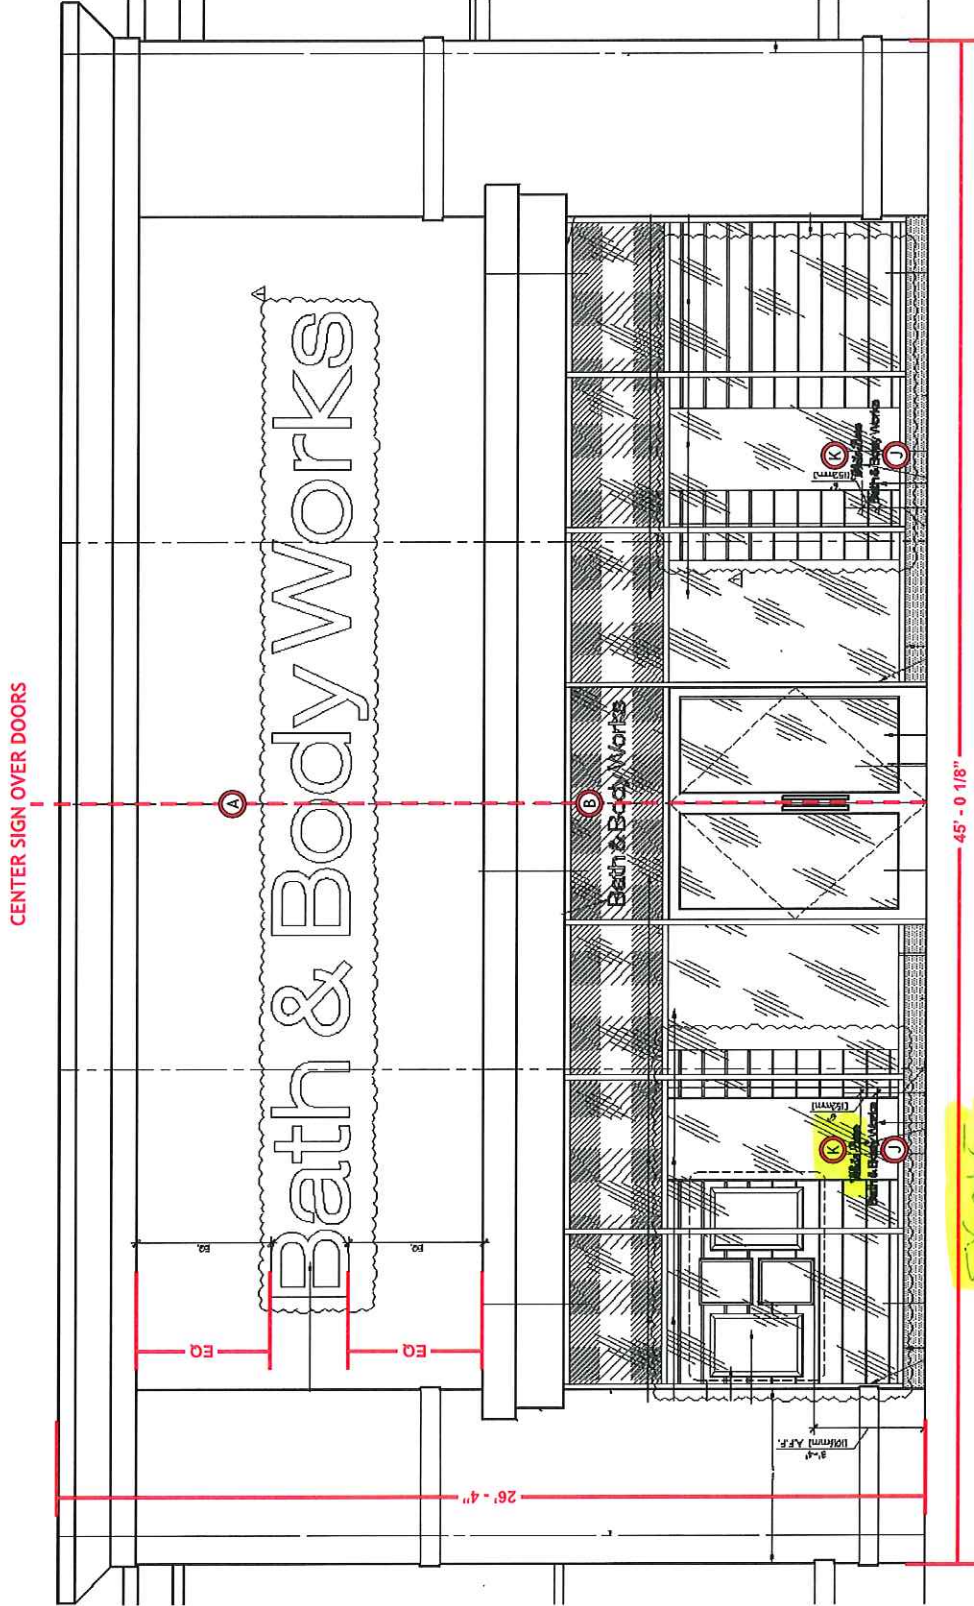

Ruggles
SIGN

93 Industry Drive
PO Box 349
Versailles, KY 40383
859.879.1199



**Bath & Body
Works**

STORE 2455
SPACE 128

SHOPPES AT FOX RIVER
1160 WEST SUNSET DR.
WAUKESHA, WI 53186

This sign is intended to be installed in accordance with the requirements of Article 600 of the National Electrical Code and/or other applicable local codes. The sign includes proper grounding and bonding of the sign.

RUGGLES SIGN DOES NOT PROVIDE PRIMARY ELECTRICAL TO SIGN LOCATION!




Submittal Date: 01/19/18
Plan Issue/Rev Date:
Acct Rep: Ashley Abney
Designer: Jaye Williams

REVISIONS

R1:	R6:
R2:	R7:
R3:	R8:
R4:	R9:
R5:	R10:

- (A) BBW28EL RPT Qty - 1
- (B) BBW6FCO GM Qty - 1
- (C) WB16FCO aged brass Qty - 1
- (D) WB11FCO gold Qty - 1
- (E) BBW6FCO Qty - 2
- (F) ADA RR M PL BBW white Qty - 1
- (G) ADA RR W PL BBW white Qty - 1
- (H) BBW WS PL18 Qty - 1
- (I) BBW NS V Qty - 2
- (J) BBW3V Qty - 2
- (K) WBAV Qty - 2


SIGN 5

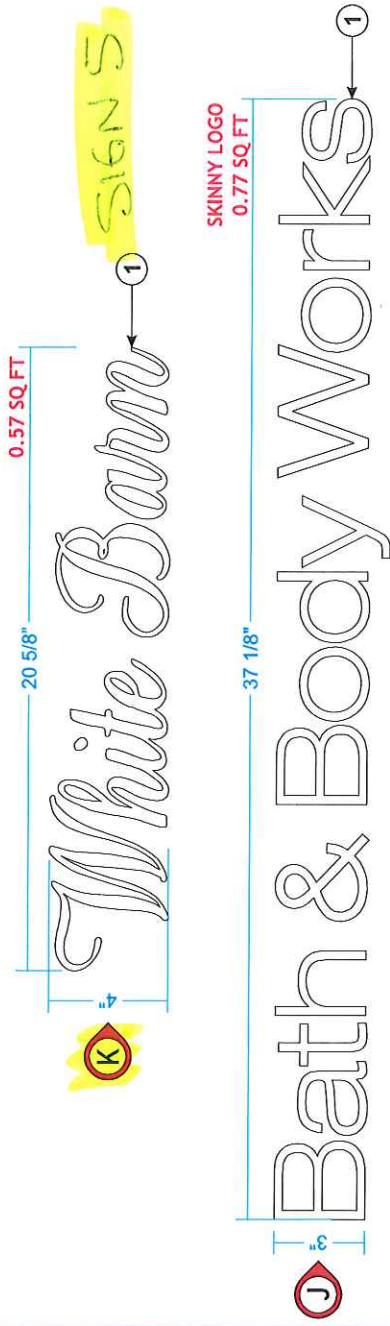

● INSTALL - DETAILS
Scale: 1" = 1' - 0"

● SIGN - DETAILS

- ① REVERSE CUT, MATTE WHITE VINYL
- ② VINYL GRAPHIC IS INSTALLED ON THE INSIDE SURFACE OF STOREFRONT GLASS

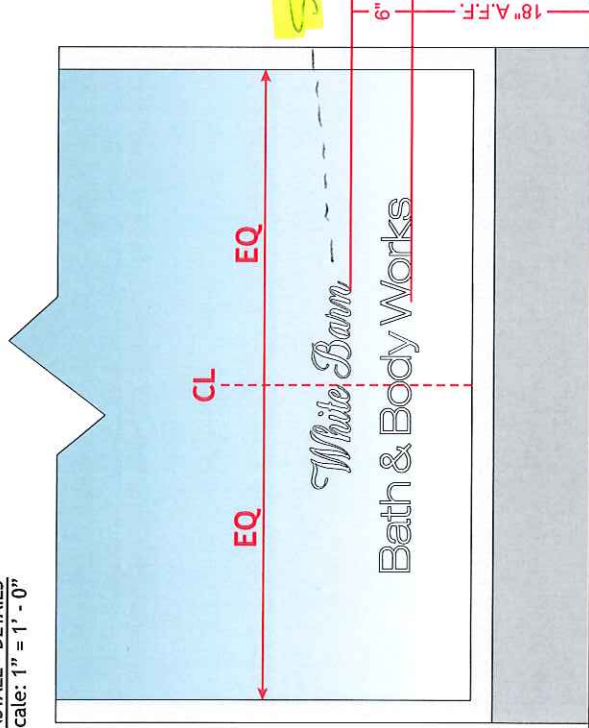

Ruggles
SIGN

93 Industry Drive
PO Box 349
Versailles, KY 40383
859.879.1199



**Bath & Body
Works**

STORE 2455
SPACE 128

SHOPES AT FOX RIVER
1160 WEST SUNSET DR.
WAUKESHA, WI 53186

This sign is intended to be installed in accordance with the requirements of Article 600 of the National Electrical Code (NEC) and any applicable local codes. This includes proper grounding and bonding of the sign.

RUGGLES SIGN DOES NOT PROVIDE PRIMARY ELECTRICAL TO SIGN LOCATION!



Submittal Date: 01/19/18
Plan Issue/Rev Date:
Acct Rep: Ashley Abney
Designer: Jave Williams

REVISIONS

R1:	R6:
R2:	R7:
R3:	R8:
R4:	R9:
R5:	R10:

CITY OF WAUKESHA, WISCONSIN

201 DELAFIELD STREET * ROOM 200 * WAUKESHA, WI 53188 * PH: (262)524-3750 * FAX: (262)524-3751

PERMIT NUMBER

PERMANENT SIGN PERMIT APPLICATION

ONE APPLICATION PER SIGN

SITE ADDRESS : 1160 West Sunset Dr.

Total Number of signs applying for today: 6 Value of Sign(s) \$ 15.00

FEE: \$40 min. or \$1 per sq. ft. Required in full at time of submittal. **FEE IS NON-REFUNDABLE.**

Location of THIS sign: Left side Front Glass to Main Entrance

Office Use Only

☐ PICTURE/Drawing/Site Plan

☐ FEE

☐ ELECTRICAL PERMIT

Paid: Initials:

Permit copy will be mailed to this address

Business Name: Bath & Body Works

Sign Contractor: Innovative Signs

Owner Name: RAMCO- GERSHENSON Prop LP

Address: 21795 Doral Rd Suite B

Business Phone:

City/State/Zip: Waukehsa, WI 53186

For questions call: ☐ Business ☒ Sign Contractor

Phone: 262-432-1330

IF THIS IS AREA IS LEFT EMPTY, PERMIT WILL NOT BE MAILED.

(MANDATORY FIELD; application will be returned if left blank.)

You must submit an electrical permit signed by a licensed electrician with all illuminated sign permit applications.

HAS THIS BEEN DONE? ☐ YES, Permit No. BL - - ☐ NO ☐ NOT APPLICABLE

ATTACH A COLOR PHOTO, DRAWING, AND/OR SITE PLAN. Show dimensions to scale, colors, and location of sign.

CHECK ONE:

☒ New Sign ☐ Existing Sign ☐ Face Change Only

TYPE OF SIGN (Circle all that apply):

Wall Door Projecting **Window** Roof Billboard
Flat Awning Freestanding Yard Double Face

Horizontal Width of Sign 20" Vertical dimension of Sign 4" TOTAL Square Footage: .57 sq. ft.

If Sign is detached or projecting, please supply: Total Height Clearance: Setback:

Premise Data: Street Frontage: Building or Tenant Space Width: Other Street Frontage:

PLEASE LIST ALL EXISTING SIGNAGE ON THE BACK OF THIS SHEET.

By my signature, I state and agree, that I have carefully examined the completed application and do hereby certify that all information herein is true and correct, and I further certify that any and all work performed shall be done in accordance with the Ordinances of the City of Waukesha, and the Laws of the State of Wisconsin pertaining to the work described herein

Legal Signature Nicole Simmerman Print Name Nicole Simmerman Date 05/22/2018

OFFICE USE ONLY

Zoning District: Gross sign area for premises: Area used by other signs:

☐ Approved Conditions (if any):

☐ Must submit electrical permit within 30 days of meeting or permit shall be voided.

☐ Denied Does not conform to:

☐ Height ☐ Architecturally compatible ☐ Not to face R-district ☐ Clearance ☐ Area ☐ Corner Vision
☐ Projection ☐ Avoid needless elaboration ☐ Consolidation of signs ☐ Distracting sign ☐ Setback ☐ Other


Authorized Signature Date of Review

INCOMPLETE APPLICATIONS MAY NOT BE PROCESSED.

Review Board meets the 3rd Monday of the month at 8:15 am. DEADLINE IS THE MONDAY BEFORE THE MEETING.

STOREFRONT - ELEVATION
Scale: N.T.S.

CENTER SIGN OVER DOORS

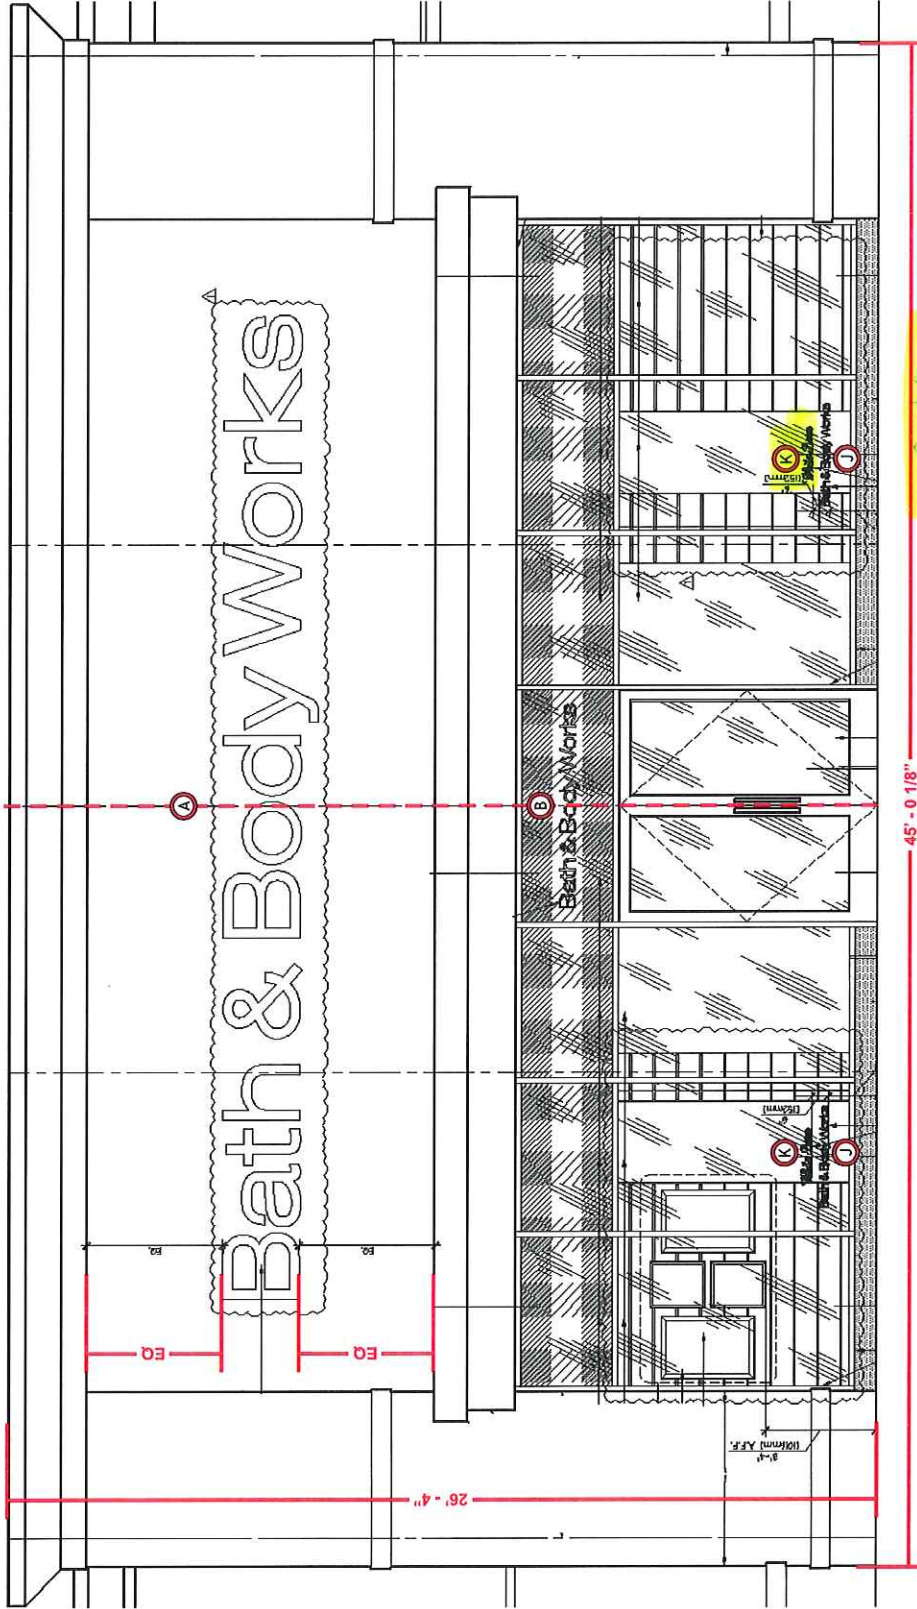

45' - 0 1/8"

SIGN 6



Ruggles
SIGN

93 Industry Drive
PO Box 349
Versailles, KY 40383
859.879.1199



**Bath & Body
Works**

STORE 2455
SPACE 128

SHOPPES AT FOX RIVER
1160 WEST SUNSET DR.
WAUKESHA, WI 53186

This sign is intended to be installed in accordance with the requirements of Article 600 of the National Electrical Code and all applicable local codes. This includes proper grounding and bonding of the sign.

RUGGLES SIGN DOES NOT PROVIDE PRIMARY ELECTRICAL TO SIGN LOCATION!




Submittal Date: 01/19/18
Plan Issue/Rev Date:
Acct Rep: Ashley Abney
Designer: Jaye Williams

REVISIONS


R1: R6: _____
R2: R7: _____
R3: R8: _____
R4: R9: _____
R5: R10: _____

- (A) BBW28EL RPT (B) BBW6FCO GM (C) WB16FCO aged brass (D) WB11FCO gold (E) BBW6FCO (F) ADA RR M PL BBW white (G) ADA RR W PL BBW white (H) BBW WB PL18 (I) BBW NS V (J) BBW3V (K) WB4V
- Qty - 1 Qty - 1 Qty - 1 Qty - 1 Qty - 2 Qty - 1 Qty - 1 Qty - 1 Qty - 2 Qty - 2 Qty - 2 Qty - 2

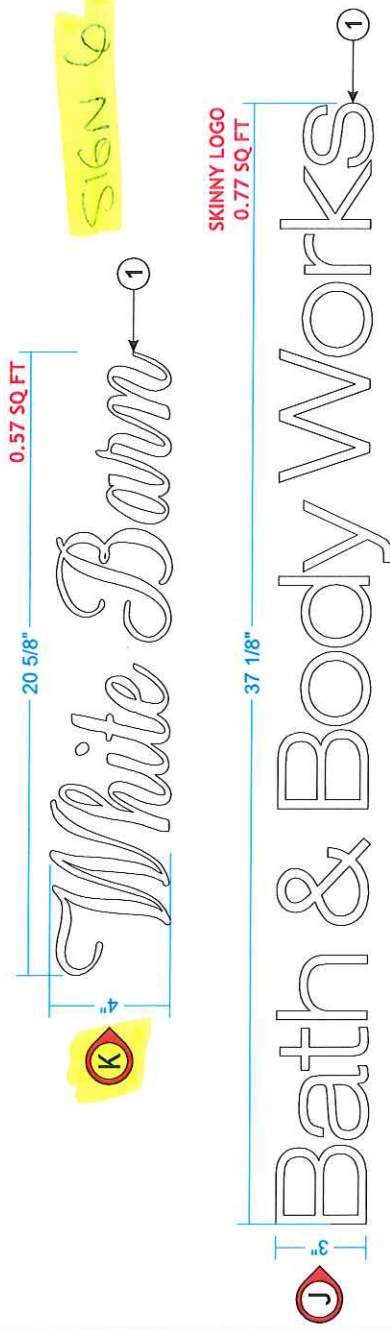

INSTALL - DETAILS
Scale: 1" = 1' - 0"

- SIGN - DETAILS**
 - 1 REVERSE CUT, MATTE WHITE VINYL
 - 2 VINYL GRAPHIC IS INSTALLED ON THE INSIDE SURFACE OF STOREFRONT GLASS

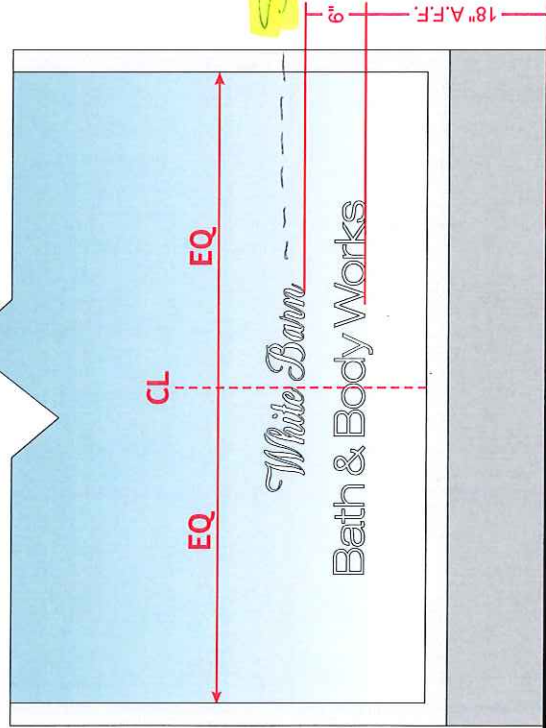

Ruggles
SIGN

93 Industry Drive
PO Box 349
Versailles, KY 40383
859.879.1199



Bath & Body Works

STORE 2455
SPACE 128

SHOPS AT FOX RIVER
1160 WEST SUNSET DR.
WAUKESHA, WI 53186

This sign is intended to be installed in accordance with the requirements of Article 600 of the National Electrical Code and/or other applicable local codes. The sign includes proper grounding and bonding of the sign.

RUGGLES SIGN DOES NOT PROVIDE PRIMARY ELECTRICAL TO SIGN LOCATION!



Submittal Date: 01/19/18
Plan Issue/Rev Date:
Acct Rep: Ashley Abney
Designer: Jave Williams

REVISIONS

R1:	R6:
R2:	R7:
R3:	R8:
R4:	R9:
R5:	R10: