

## CITY OF WAUKESHA, WISCONSIN

201 DELAFIELD STREET \* ROOM 200 \* WAUKESHA, WI 53188 \* PH: (262)524-3750 \* FAX: (262)524-3751

PERMIT NUMBER

## PERMANENT SIGN PERMIT APPLICATION

ONE APPLICATION PER SIGN

SITE ADDRESS : 2440 W SunsetTotal Number of signs applying for today: 2 Value of Sign(s) \$ 2000.<sup>00</sup>FEE: \$40 min. or \$1 per sq. ft. Required in full at time of submittal. **FEE IS NON-REFUNDABLE.**Location of THIS sign: entrance on Sunset

## Office Use Only

☐ PICTURE/Drawing/Site Plan☐ FEE☐ ELECTRICAL PERMIT

Paid: \_\_\_\_\_ Initials: \_\_\_\_\_

Business Name: Fox RunOwner Name: MichaelBusiness Phone: 262.719.4456For questions call: ☐ Business ☒ Sign Contractor

Permit copy will be mailed to this address

Sign Contractor: Badger Lighting & SignsAddress: 16071 W Lincoln AveCity/State/Zip: New Berlin WI 53151Phone: 262.993.4076

IF THIS IS AREA IS LEFT EMPTY, PERMIT WILL NOT BE MAILED.

(MANDATORY FIELD; application will be returned if left blank.)

You must submit an electrical permit signed by a licensed electrician with all illuminated sign permit applications.

HAS THIS BEEN DONE? ☐ YES, Permit No. BL - - ☐ NO ☒ NOT APPLICABLE

ATTACH A COLOR PHOTO, DRAWING, AND/OR SITE PLAN. Show dimensions to scale, colors, and location of sign.

## CHECK ONE:

☐ New Sign ☐ Existing Sign ☒ Face Change Only

## TYPE OF SIGN (Circle all that apply):

Wall Door Projecting Window Roof Billboard  
Flat Awning Freestanding Yard Double FaceHorizontal Width of Sign 45 5/8 Vertical dimension of Sign 14 7/8 TOTAL Square Footage: 5.10 sq. ft.


If Sign is detached or projecting, please supply: Total Height \_\_\_\_\_ Clearance: \_\_\_\_\_ Setback: \_\_\_\_\_

Premise Data: Street Frontage: \_\_\_\_\_ Building or Tenant Space Width: \_\_\_\_\_ Other Street Frontage: \_\_\_\_\_

## PLEASE LIST ALL EXISTING SIGNAGE ON THE BACK OF THIS SHEET.

By my signature, I state and agree, that I have carefully examined the completed application and do hereby certify that all information herein is true and correct, and I further certify that any and all work performed shall be done in accordance with the Ordinances of the City of Waukesha, and the Laws of the State of Wisconsin pertaining to the work described herein

Legal Signature

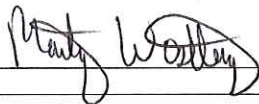

Print Name

Marty Wesberg

Date

8/17/18

## OFFICE USE ONLY

Zoning District: \_\_\_\_\_ Gross sign area for premises: \_\_\_\_\_ Area used by other signs: \_\_\_\_\_


☐ Approved Conditions (if any):☐ Must submit electrical permit within 30 days of meeting or permit shall be voided.☐ Denied Does not conform to:☐ Height☐ Architecturally compatible☐ Not to face R-district☐ Clearance☐ Area☐ Corner Vision☐ Projection☐ Avoid needless elaboration☐ Consolidation of signs☐ Distracting sign☐ Setback☐ Other

Authorized Signature \_\_\_\_\_

Date of Review \_\_\_\_\_

INCOMPLETE APPLICATIONS MAY NOT BE PROCESSED.

Review Board meets the 3<sup>rd</sup> Monday of the month at 8:15 am. DEADLINE IS THE MONDAY BEFORE THE MEETING.

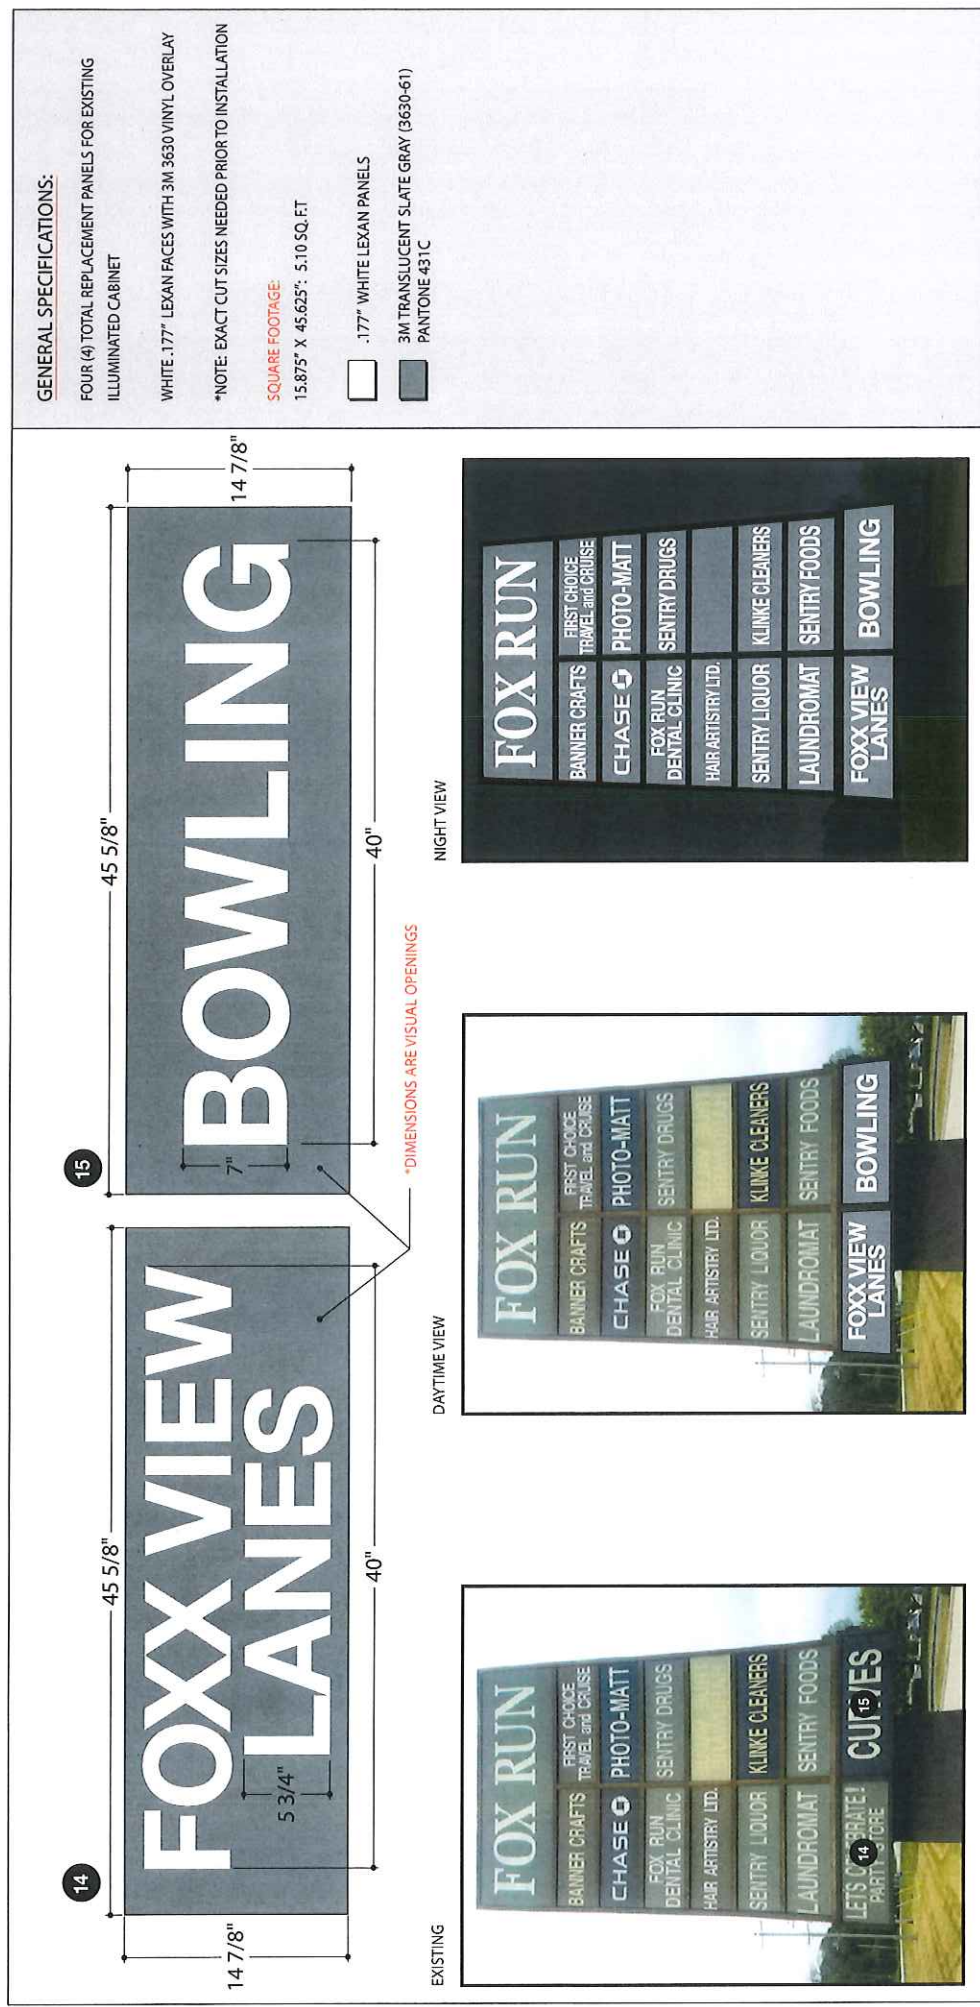

# FOX RUN

☐ READY FOR PRODUCTION  
 ☐ MISSING INFORMATION: ☐ COLOR(S)  
 ☐ ACCURATE SIZE(S)  
 ☐ OTHER  
 ☐ CORRECT COPY  
 ☐ ARTWORK

ACCOUNT: FOX RUN SHOPPING CENTER   DESIGNER: LM

LOCATION: WAUKESHA, WISCONSIN   DATE: 08-16-2018

SALES REP: MARTY WESTBERG   DRAWING: REPLACEMENT PANELS .03

CUSTOMER APPROVAL: \_\_\_\_\_   AUTHORIZED SIGNATURE \_\_\_\_\_   DATE \_\_\_\_\_

ELECTRICAL: ☒ 120 V   ☐ 277 V   ☐ NON-ILLUMINATED   ☐ LFT   ☐ CTR   ☐ RGT


LOCATION: \_\_\_\_\_

THE CONTENTS IN THE ORIGINAL AND UNPUBLISHED DRAWING ARE THE SOLE PROPERTY OF BADGER LIGHTING AND SIGNS AND MAY NOT BE USED OR REPRODUCED IN WHOLE OR IN PART WITHOUT WRITTEN PERMISSION.

**BADGER LIGHTING & SIGNS**  
 DESIGN • PERMIT • MANUFACTURE • INSTALL  
 New Berlin, Wisconsin  
 Phone: (262) 787-8000   Fax: (262) 787-8040  
 www.badgerlightingandsigns.com

© 2018 Badger Lighting and Signs

NOTE: THE COLORS SHOWN IN THIS DRAWING ARE CONCEPTUAL ONLY AND DO NOT REPRESENT ACTUAL PAINT, VINYL, ACRYLIC OR LIGHTING COLORS. ACTUAL SAMPLES MAY BE PROVIDED UPON CUSTOMER'S REQUEST.

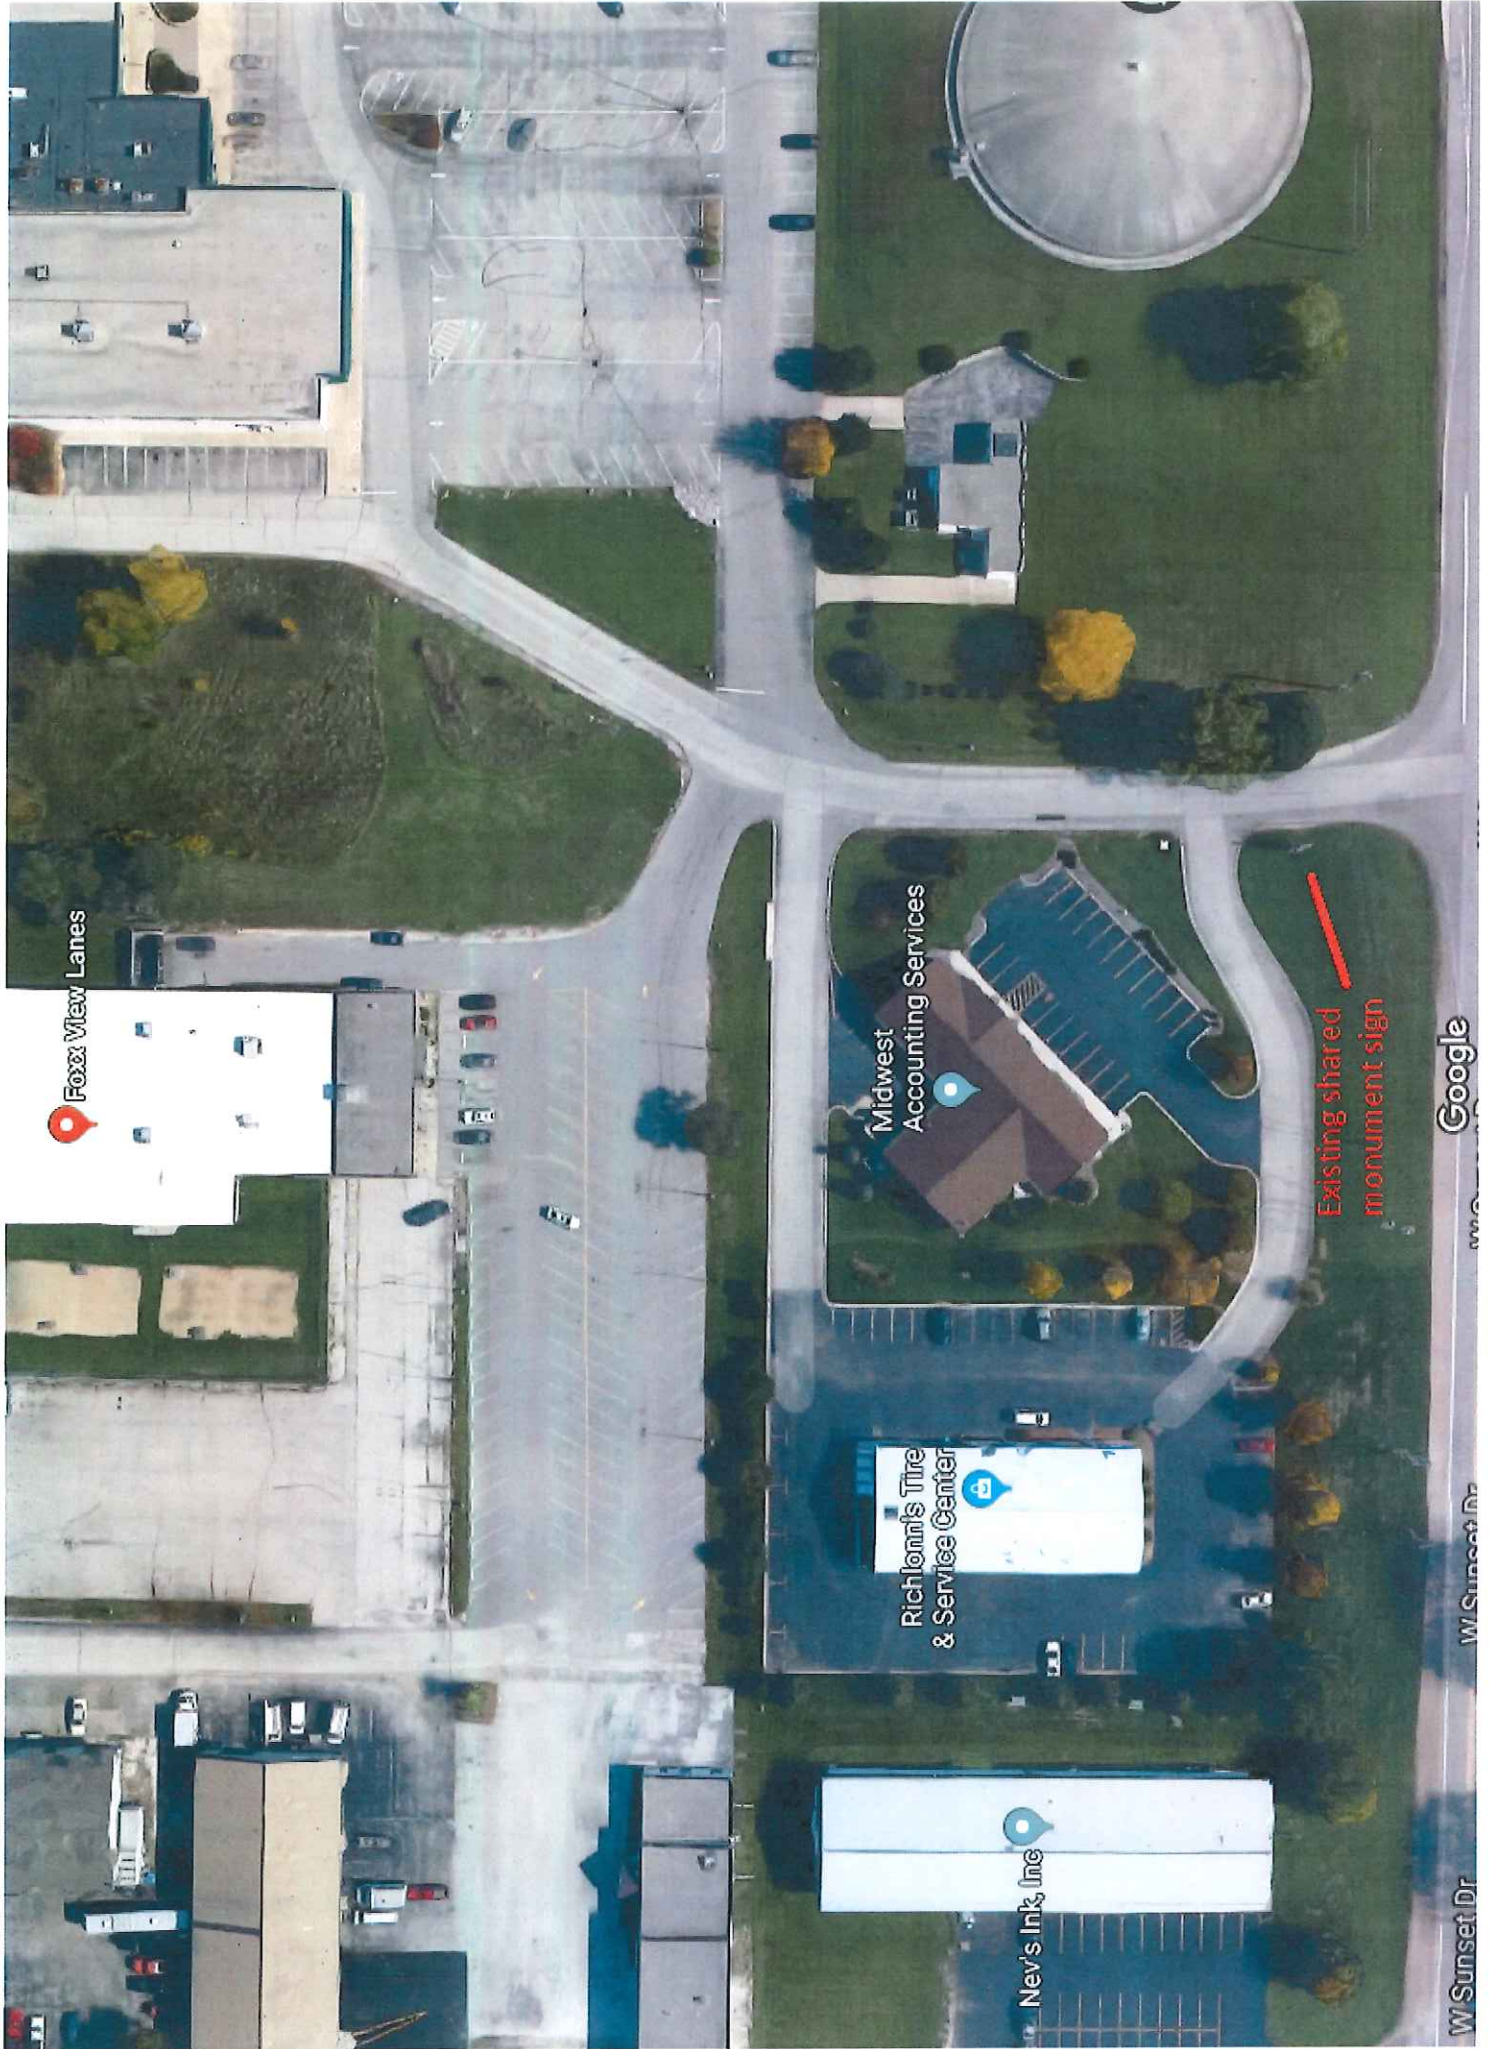

Fox View Lanes

Midwest  
Accounting Services

Richlonn's Tire  
& Service Center

Nev's Ink, Inc

Existing shared  
monument sign

Google

W Sunset Dr

W Sunset Dr