

CITY OF WAUKESHA, WISCONSIN

201 DELAFIELD STREET * ROOM 200 * WAUKESHA, WI 53188 * PH: (262)524-3750 * FAX: (262)524-3751

PERMIT NUMBER

PERMANENT SIGN PERMIT APPLICATION

ONE APPLICATION PER SIGN

SITE ADDRESS : 413 WISCONSIN AVENUE

Total Number of signs applying for today: 1 Value of Sign(s) \$ 29,912.00

FEE: \$40 min. or \$1 per sq. ft. Required in full at time of submittal. FEE IS NON-REFUNDABLE.

Location of THIS sign: NORTH SIDE PROPERTY ON WISCONSIN AVE.

Office Use Only

☐ PICTURE/Drawing/Site Plan☐ FEE☐ ELECTRICAL PERMIT

Paid: _____ Initials: _____

Permit copy will be mailed to this address

Business Name: EVANGELICAL & REFORMED
UNITED CHURCH OF CHRIST

Sign Contractor: ABLE SIGNS & LIGHTING

Owner Name: same

Address: W8246 N CRYSTAL LAKE ROAD

Business Phone: 262-547-2424

City/State/Zip: BEAVER DAM, WI 53916

For questions call: ☐ Business ☒ Sign Contractor

Phone: 920-219-9556

IF THIS IS AREA IS LEFT EMPTY, PERMIT WILL NOT BE MAILED.

(MANDATORY FIELD; application will be returned if left blank.)

You must submit an electrical permit signed by a licensed electrician with all illuminated sign permit applications.

HAS THIS BEEN DONE? ☐ YES, Permit No. BL - - ☒ NO * ☐ NOT APPLICABLE

*CHURCH IS HIRING ELECTRICIAN

ATTACH A COLOR PHOTO, DRAWING, AND/OR SITE PLAN. Show dimensions to scale, colors, and location of sign.

CHECK ONE:

☐ New Sign ☒ Existing Sign ☐ Face Change Only

TYPE OF SIGN (Circle all that apply):

Wall Door Projecting Window Roof Billboard
Flat Awning Freestanding Yard Double Face

Horizontal Width of Sign 97.5 in. Vertical dimension of Sign 73.8 in. TOTAL Square Footage: 50 sq. ft.

If Sign is detached or projecting, please supply: Total Height _____ Clearance: _____ Setback: _____

Premise Data: Street Frontage: 276 ft. Building or Tenant Space Width: _____ Other Street Frontage: _____

PLEASE LIST ALL EXISTING SIGNAGE ON THE BACK OF THIS SHEET.

By my signature, I state and agree, that I have carefully examined the completed application and do hereby certify that all information herein is true and correct, and I further certify that any and all work performed shall be done in accordance with the Ordinances of the City of Waukesha, and the Laws of the State of Wisconsin pertaining to the work described herein

Legal Signature Stephen Franklin Print Name Stephen Franklin Date 10/10/18

OFFICE USE ONLY

Zoning District: _____ Gross sign area for premises: _____ Area used by other signs: _____

☐ Approved Conditions (if any):☐ Must submit electrical permit within 30 days of meeting or permit shall be voided.☐ Denied Does not conform to:☐ Height☐ Architecturally compatible☐ Not to face R-district☐ Clearance☐ Area☐ Corner Vision☐ Projection☐ Avoid needless elaboration☐ Consolidation of signs☐ Distracting sign☐ Setback☐ Other

Authorized Signature _____

Date of Review _____

INCOMPLETE APPLICATIONS MAY NOT BE PROCESSED.

Review Board meets the 3rd Monday of the month at 8:15 am. DEADLINE IS THE MONDAY BEFORE THE MEETING.




SIGNS & LIGHTING

P: 800-246-6448 • F: 866-956-8881 • info@ablesign.net • www.ablesign.net

REVISED 10/10/18

SIDE VIEW

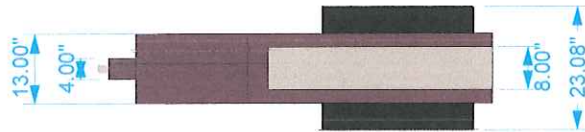


2'-4" TALL EMC OPTION

A1B-1 OPTION

LOGO OPTION: DARK BACKGROUND / BEIGE COPY
ACCENTS: NON-LIT SQUARES PAINTED CHAMPAGNE

FRONT VIEW

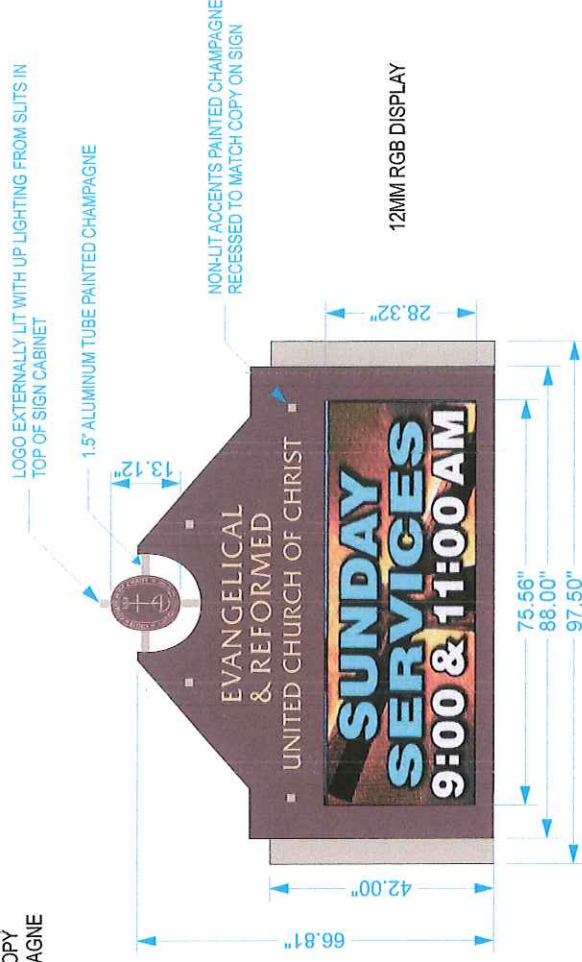


COLOR SCHEDULE

Mp04836 Brown
Mp20140 Metallic
3630-149 Light Beige

EXISTING SIGN LOCATION



EXISTING SIGN TO BE REPLACED / MASONRY TO REMAIN AS IS

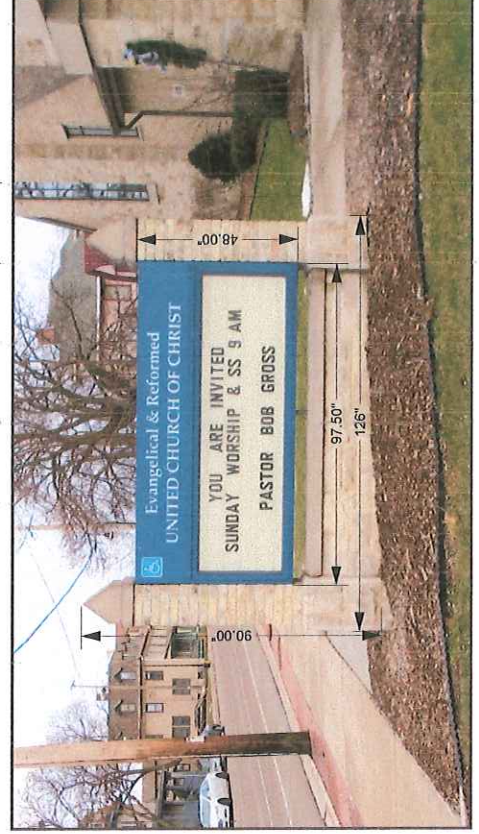


2' 4" TALL EMC OPTION

A1B-1 OPTION

LOGO OPTION: DARK BACKGROUND / BEIGE COPY
ACCENTS: NON-LIT SQUARES PAINTED CHAMPAGNE




REVISÉ 10-10-18

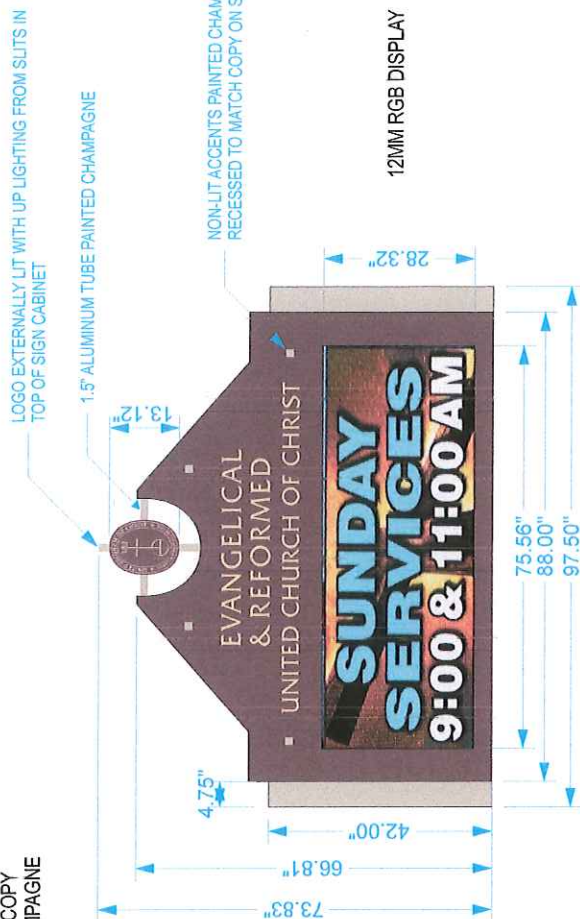

COLOR SCHEDULE

	Mp04836 Brown
	Mp20140 Metallic
	3630-149 Light Beige

12MM RGB DISPLAY

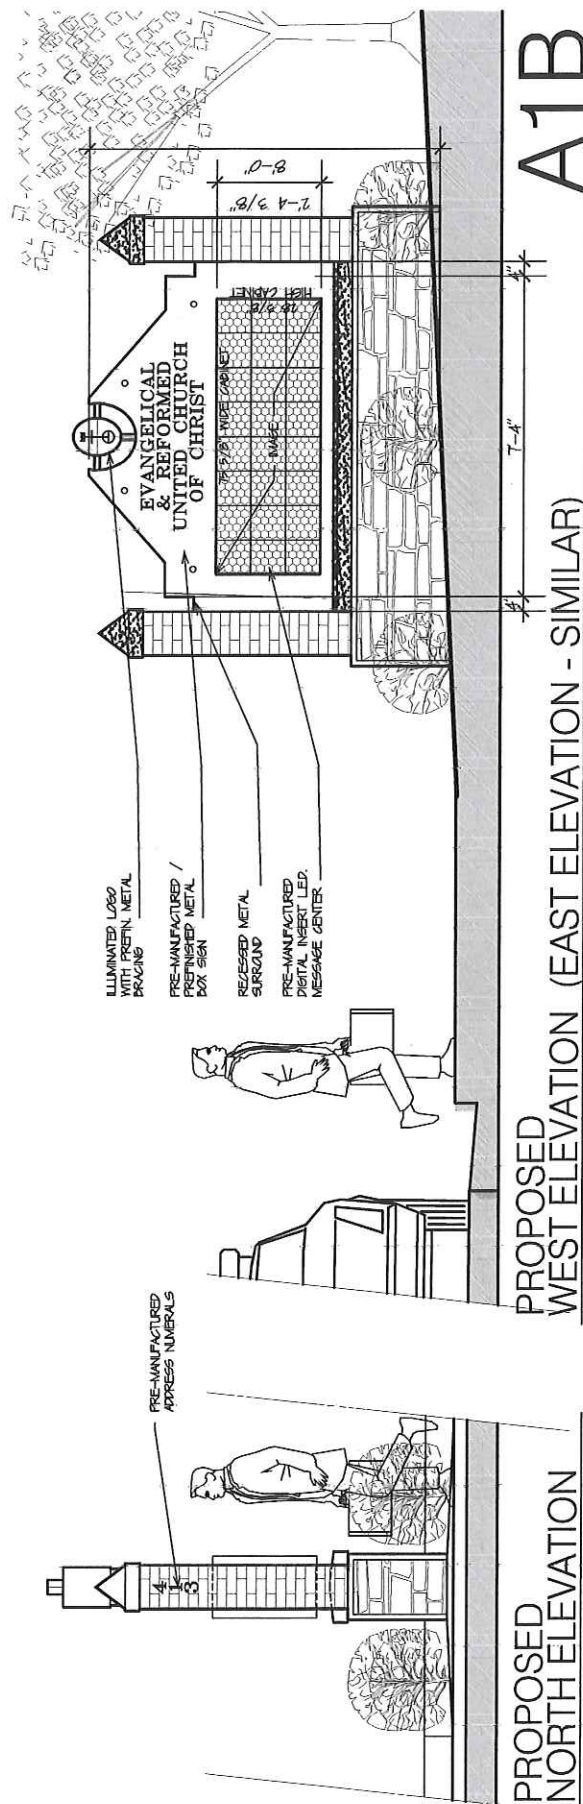

3/4" = 1'-0"

A1B-1 OPTION

REVISED 10-10-18



A1B-1 OPTION

NIGHT VIEW



EVANGELICAL
& REFORMED
UNITED CHURCH OF CHRIST

