


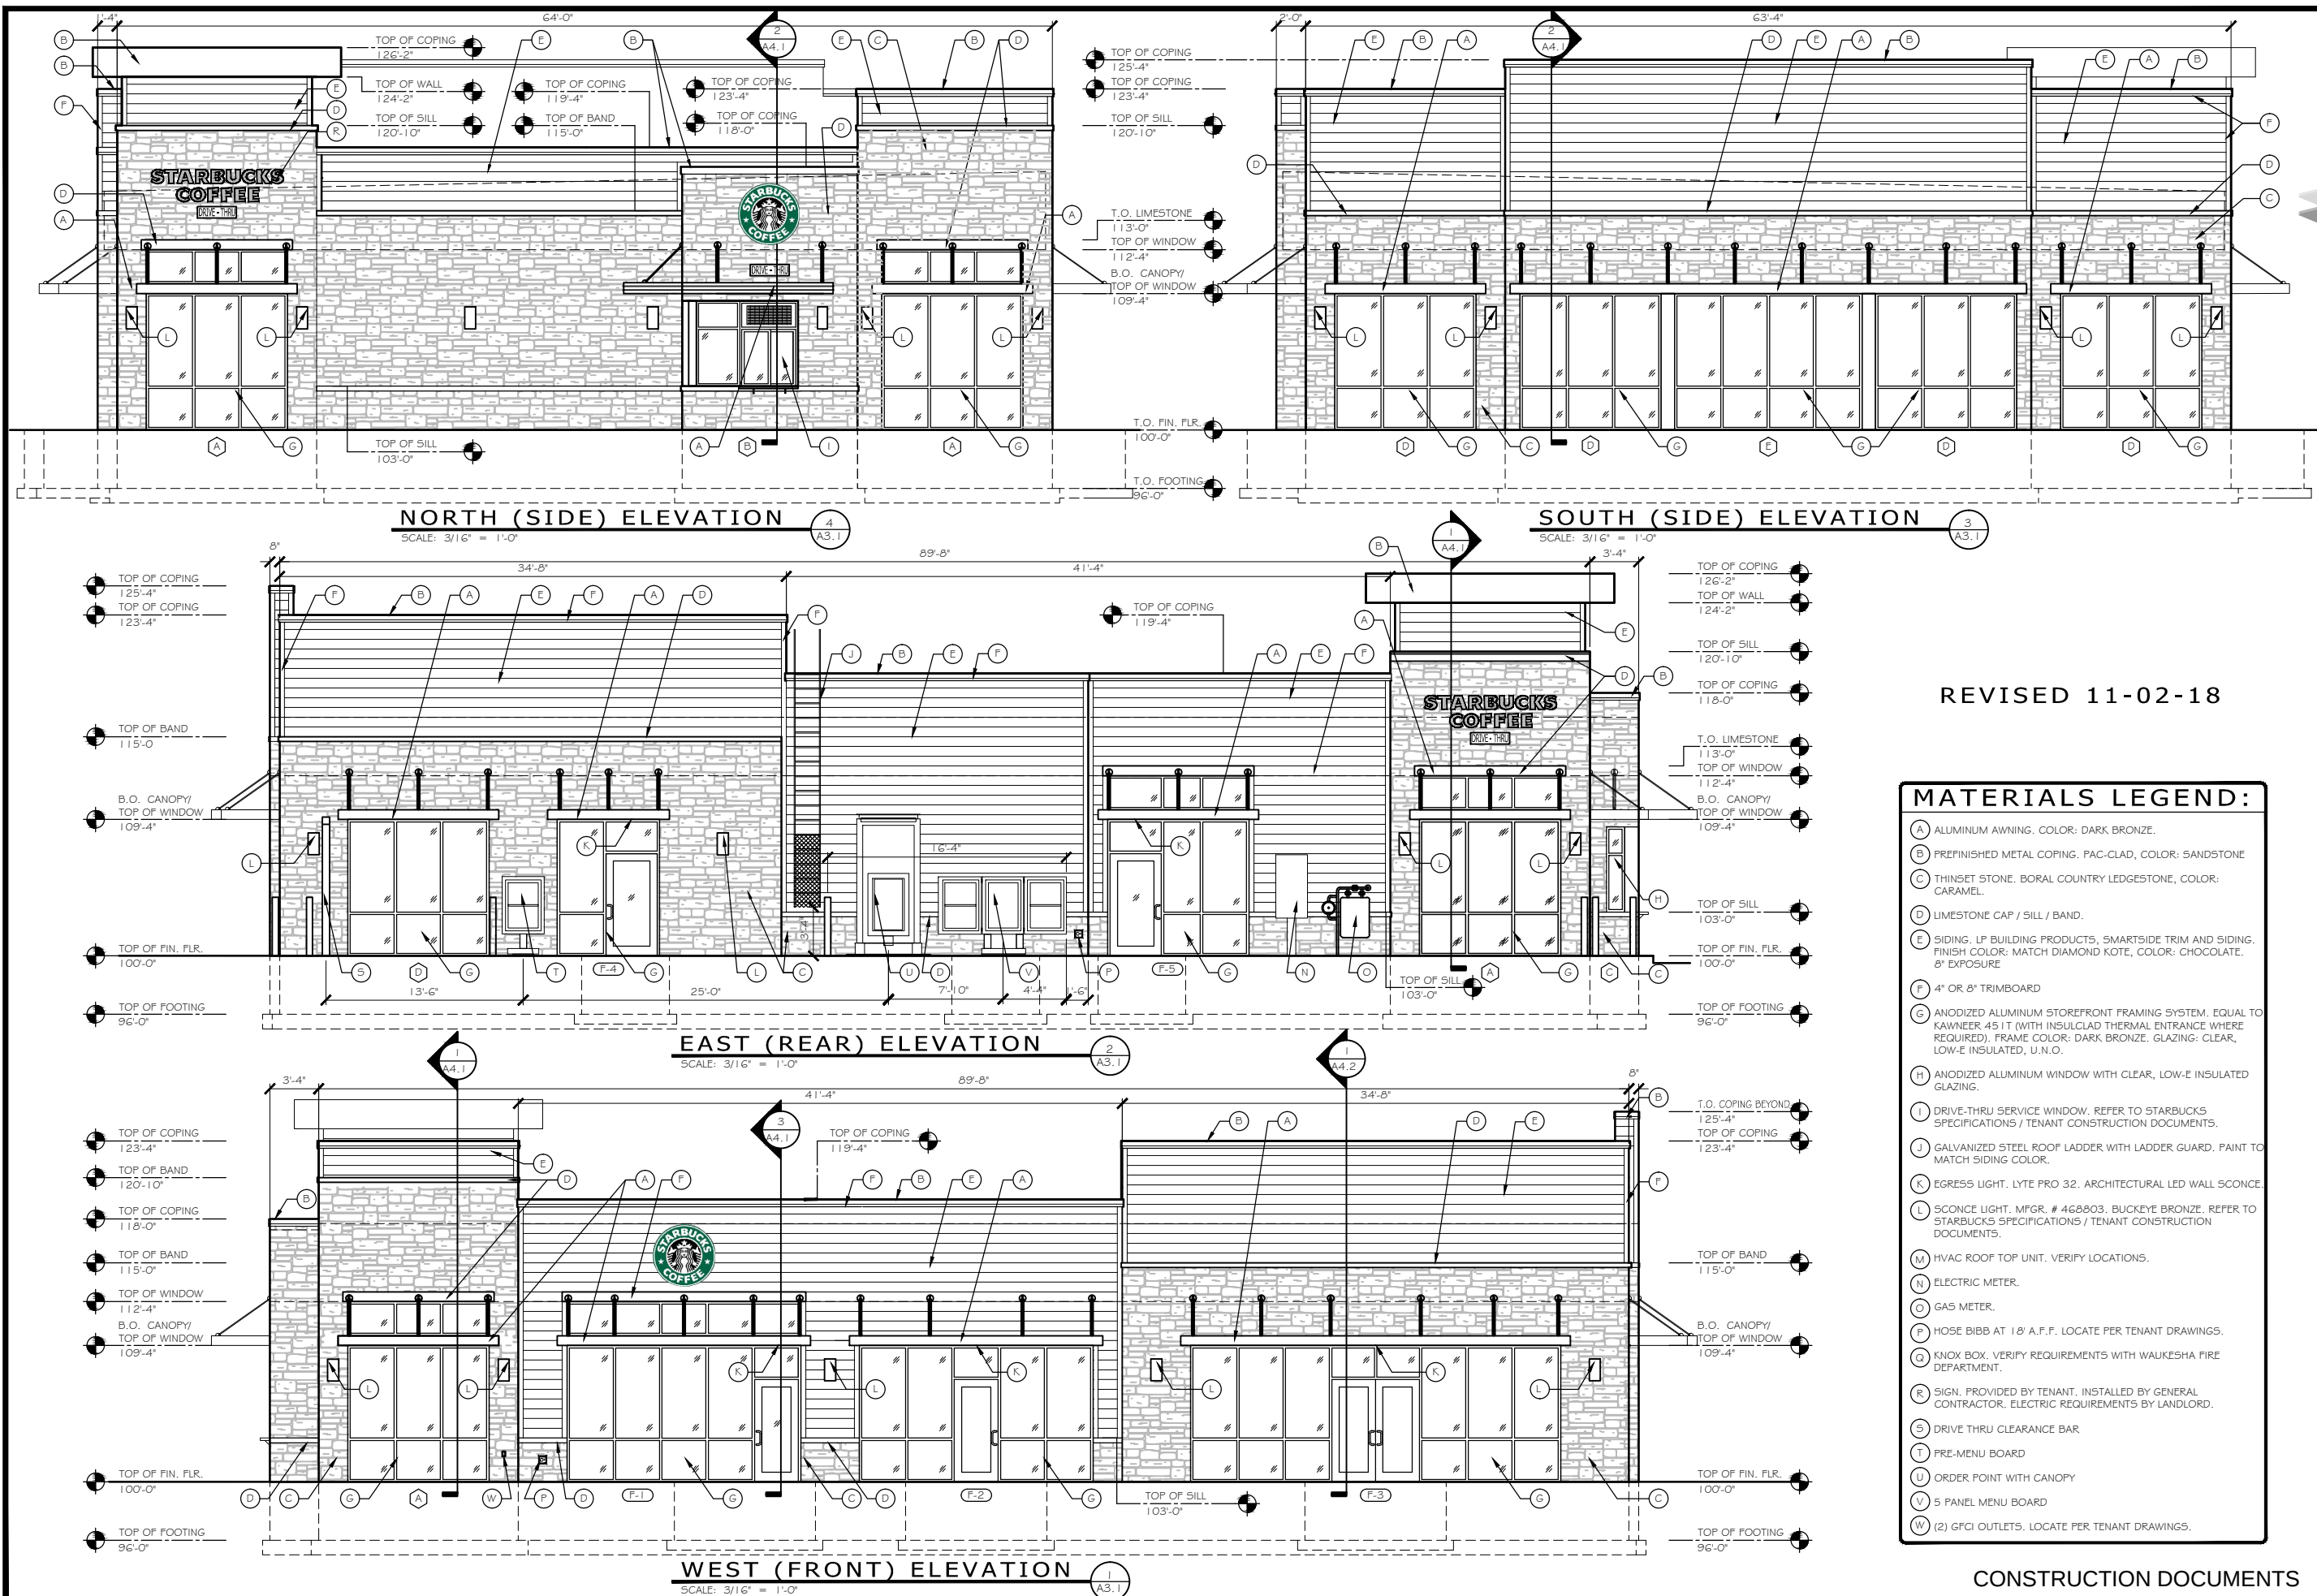

© 2018
This print is the
sole property of
RMA Architects, Inc.
Any reproduction,
copying, or use is
strictly prohibited
without written
permission.

RMA
ARCHITECTS
1050 SOUTH GRIDER STREET
APPLETON, WISCONSIN 54914
PHONE: 920-364-9850

PROJECT FOR ALLIANCE DEVELOPMENT:
STARBUCKS/FUTURE DEVELOPMENT
LES PAUL PARKWAY / S.T.H. 164
WAUKESHA, WISCONSIN 53186

REVISIONS

DRAWN BY
LAK
CHECKED BY
TFM

DATE
10/12/18

PROJECT NO.
185016

A3.1

REVISED 11-02-18

MATERIALS LEGEND:

- (A) ALUMINUM AWNING. COLOR: DARK BRONZE.
- (B) PREFINISHED METAL COPING. PAC-CLAD, COLOR: SANDSTONE
- (C) THINSET STONE. BORAL COUNTRY LEDGESTONE, COLOR: CARAMEL.
- (D) LIMESTONE CAP / SILL / BAND.
- (E) SIDING. LP BUILDING PRODUCTS, SMARTSIDE TRIM AND SIDING. FINISH COLOR: MATCH DIAMOND KOTE, COLOR: CHOCOLATE. 8" EXPOSURE
- (F) 4" OR 6" TRIMBOARD
- (G) ANODIZED ALUMINUM STOREFRONT FRAMING SYSTEM. EQUAL TO KAWNEER 45-IT (WITH INSULCLAD THERMAL ENTRANCE WHERE REQUIRED). FRAME COLOR: DARK BRONZE. GLAZING: CLEAR, LOW-E INSULATED, U.N.O.
- (H) ANODIZED ALUMINUM WINDOW WITH CLEAR, LOW-E INSULATED GLAZING.
- (I) DRIVE-THRU SERVICE WINDOW. REFER TO STARBUCKS SPECIFICATIONS / TENANT CONSTRUCTION DOCUMENTS.
- (J) GALVANIZED STEEL ROOF LADDER WITH LADDER GUARD. PAINT TO MATCH SIDING COLOR.
- (K) EGRESS LIGHT. LYTE PRO 32. ARCHITECTURAL LED WALL SCONCE.
- (L) SCONCE LIGHT. MFG. # 468803. BUCKEYE BRONZE. REFER TO STARBUCKS SPECIFICATIONS / TENANT CONSTRUCTION DOCUMENTS.
- (M) HVAC ROOF TOP UNIT. VERIFY LOCATIONS.
- (N) ELECTRIC METER.
- (O) GAS METER.
- (P) HOSE BIBB AT 1 1/2" A.F.F. LOCATE PER TENANT DRAWINGS.
- (Q) KNOX BOX. VERIFY REQUIREMENTS WITH WAUKESHA FIRE DEPARTMENT.
- (R) SIGN. PROVIDED BY TENANT. INSTALLED BY GENERAL CONTRACTOR. ELECTRIC REQUIREMENTS BY LANDLORD.
- (S) DRIVE THRU CLEARANCE BAR
- (T) PRE-MENU BOARD
- (U) ORDER POINT WITH CANOPY
- (V) 5 PANEL MENU BOARD
- (W) (2) GFCI OUTLETS. LOCATE PER TENANT DRAWINGS.