



NORTH DUMPSTER ELEVATION
NOT TO SCALE

4
SP2.2




SOUTH DUMPSTER ELEVATION
NOT TO SCALE

3
SP2.2



EAST DUMPSTER ELEVATION
NOT TO SCALE


2
SP2.2

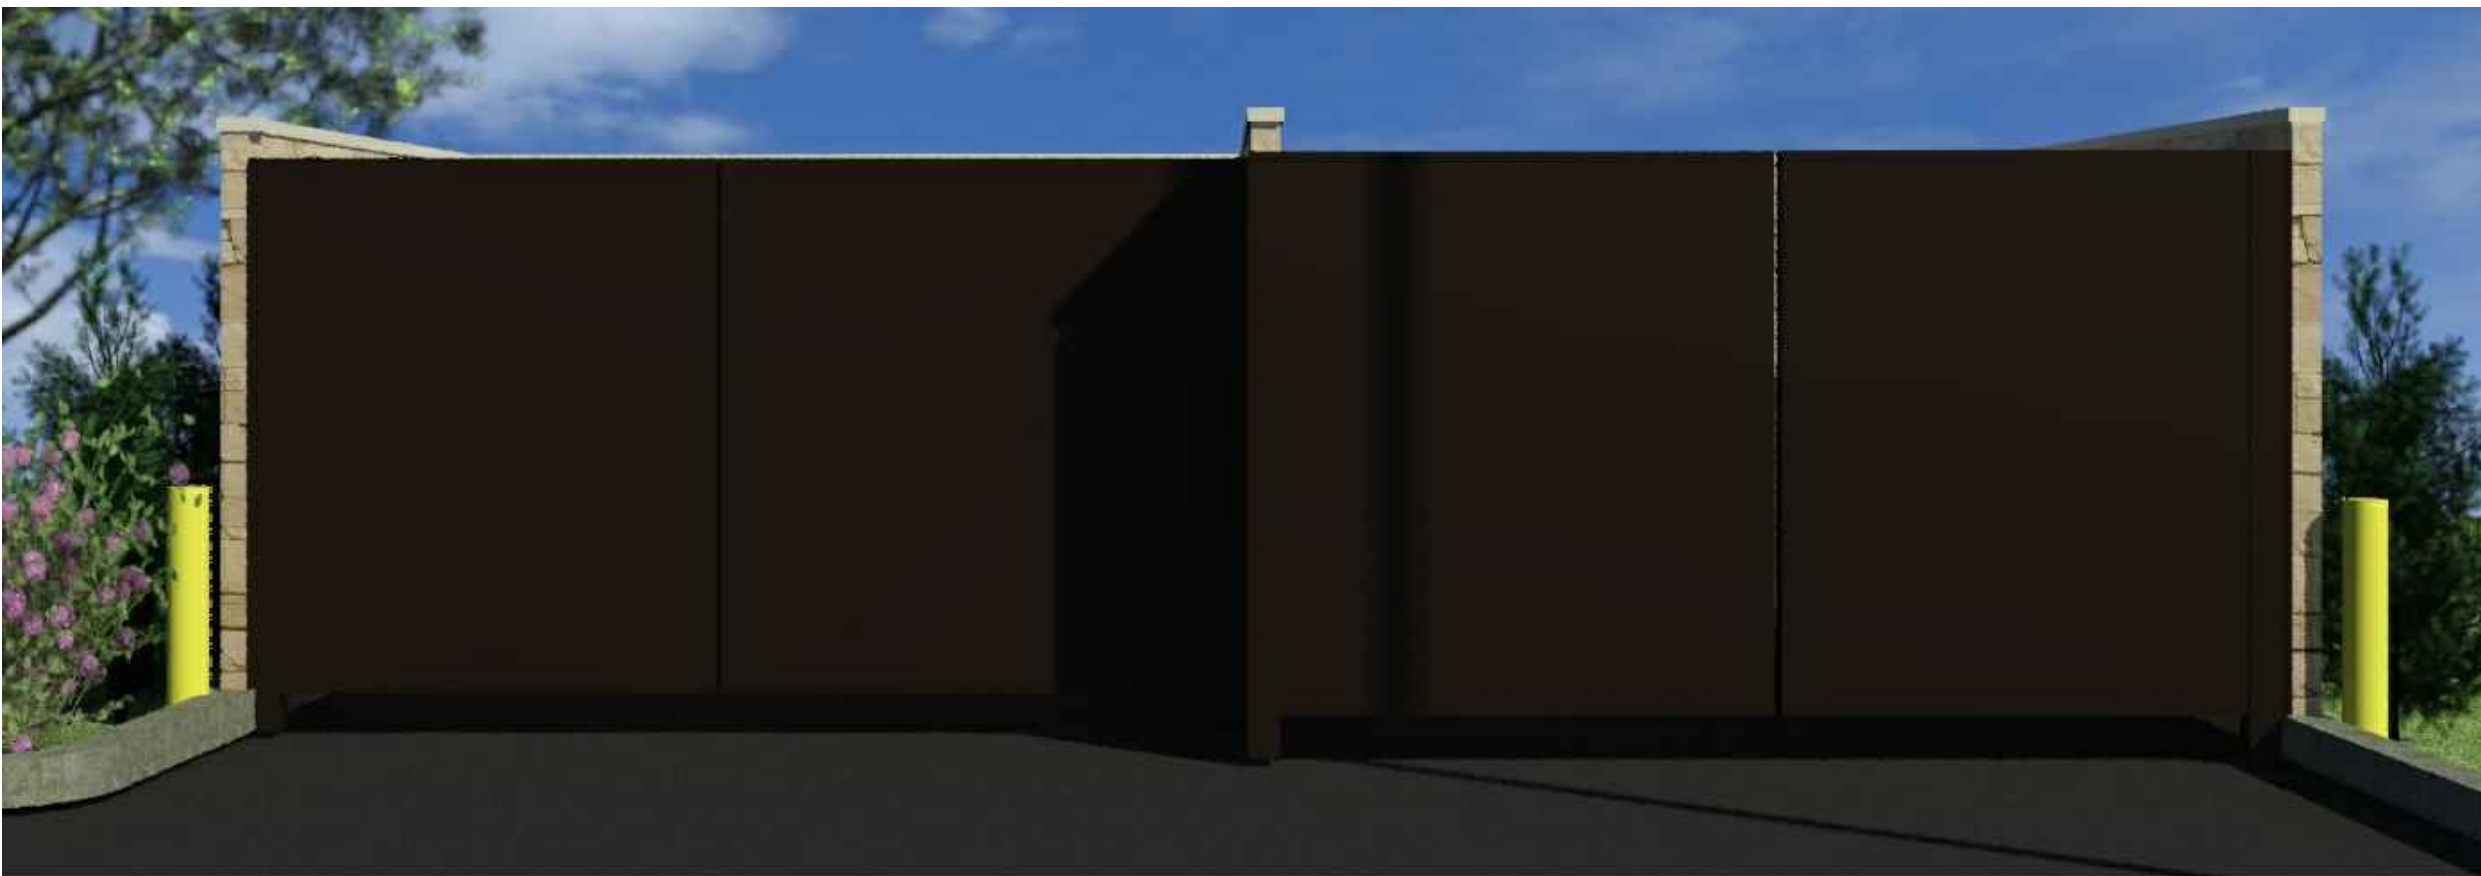


WEST DUMPSTER ELEVATION
NOT TO SCALE

1
SP2.2

© 2018
This print is the
sole property of
RMA Architects, Inc.
Any reproduction,
copying, or use is
strictly prohibited
without written
permission.

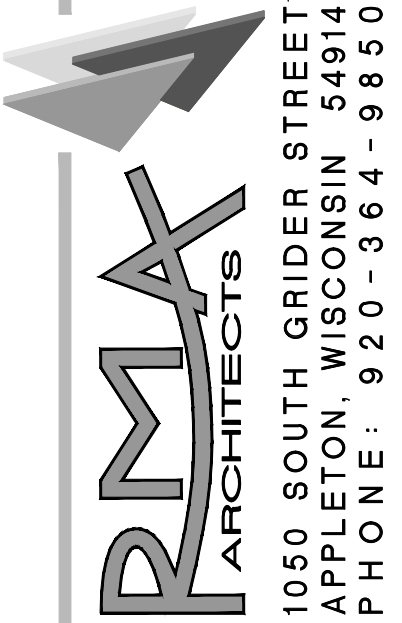

PROJECT FOR ALLIANCE DEVELOPMENT:
STARBUCKS/FUTURE DEVELOPMENT
LES PAUL PARKWAY / I.S.T.H. 164
WAUKESHA, WISCONSIN 53186

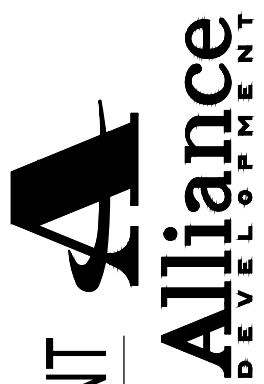

REVISIONS

DRAWN BY
TPH
CHECKED BY
TFM

DATE
11/2/18

PROJECT NO.
185016

SP2.2