

4046895



CERTIFIED SURVEY MAP NO. 11104


A division of Lot 6 of Certified Survey Map No.10945, being in the Northwest 1/4 of the Southwest 1/4 of Section 36, all in Town 7 North, Range 19 East, in the City of Waukesha, Waukesha County, Wisconsin.

ALL DIMENSIONS SHOWN ARE MEASURED TO THE NEAREST HUNDREDTH OF A FOOT.
ALL BEARINGS ARE REFERENCED TO THE W. LINE OF THE SW 1/4 OF SECTION 36, T 7 N, R 19 E, WHICH BEARS S00°51'23"E

SEE SHEET 2 FOR LOT DETAILS



LOTS 6, 7, AND 8 SHALL HAVE NO DIRECT VEHICULAR ACCESS TO S.T.H. "164"

SEE SHEET 4 FOR EASEMENT NOTES

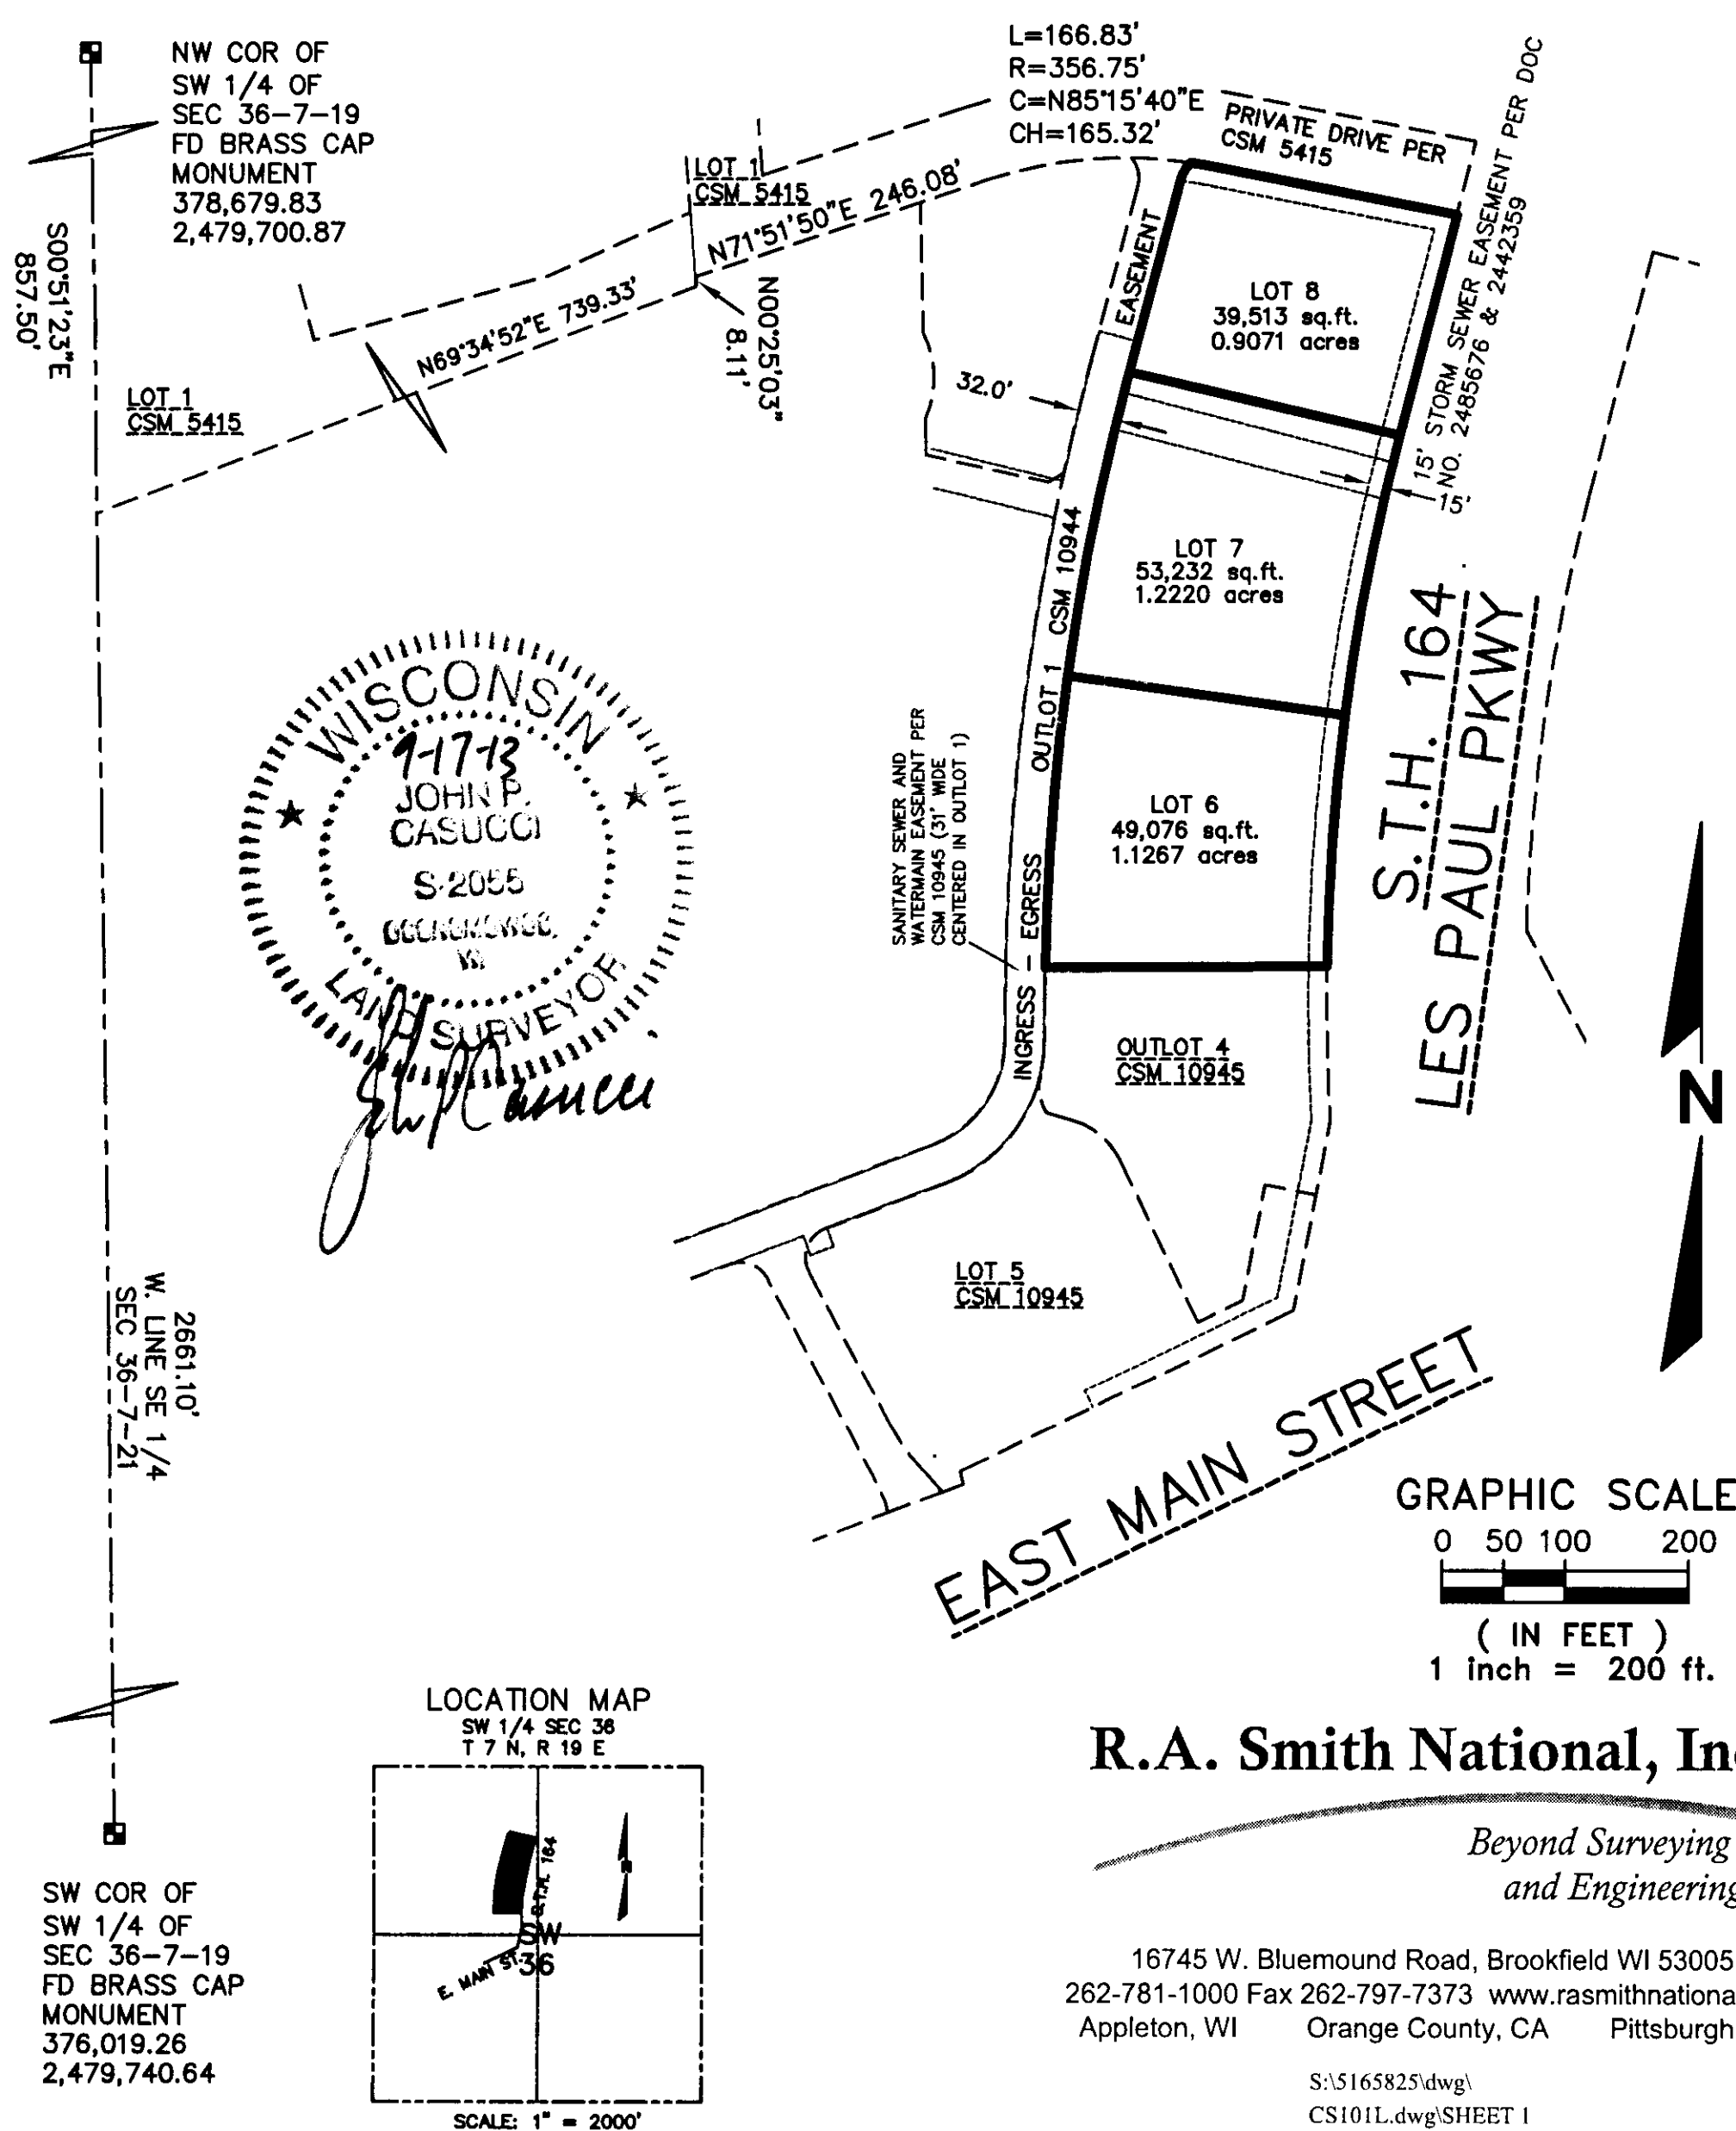

CERTIFIED SURVEY MAP NO. 11104

A division of Lot 6 of Certified Survey Map No.10945, being in the Northwest 1/4 of the Southwest 1/4 of Section 36, all in Town 7 North, Range 19 East, in the City of Waukesha, Waukesha County, Wisconsin.

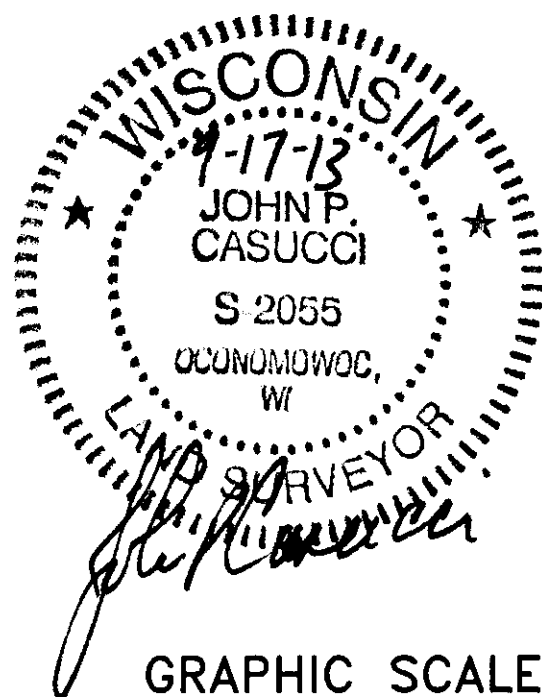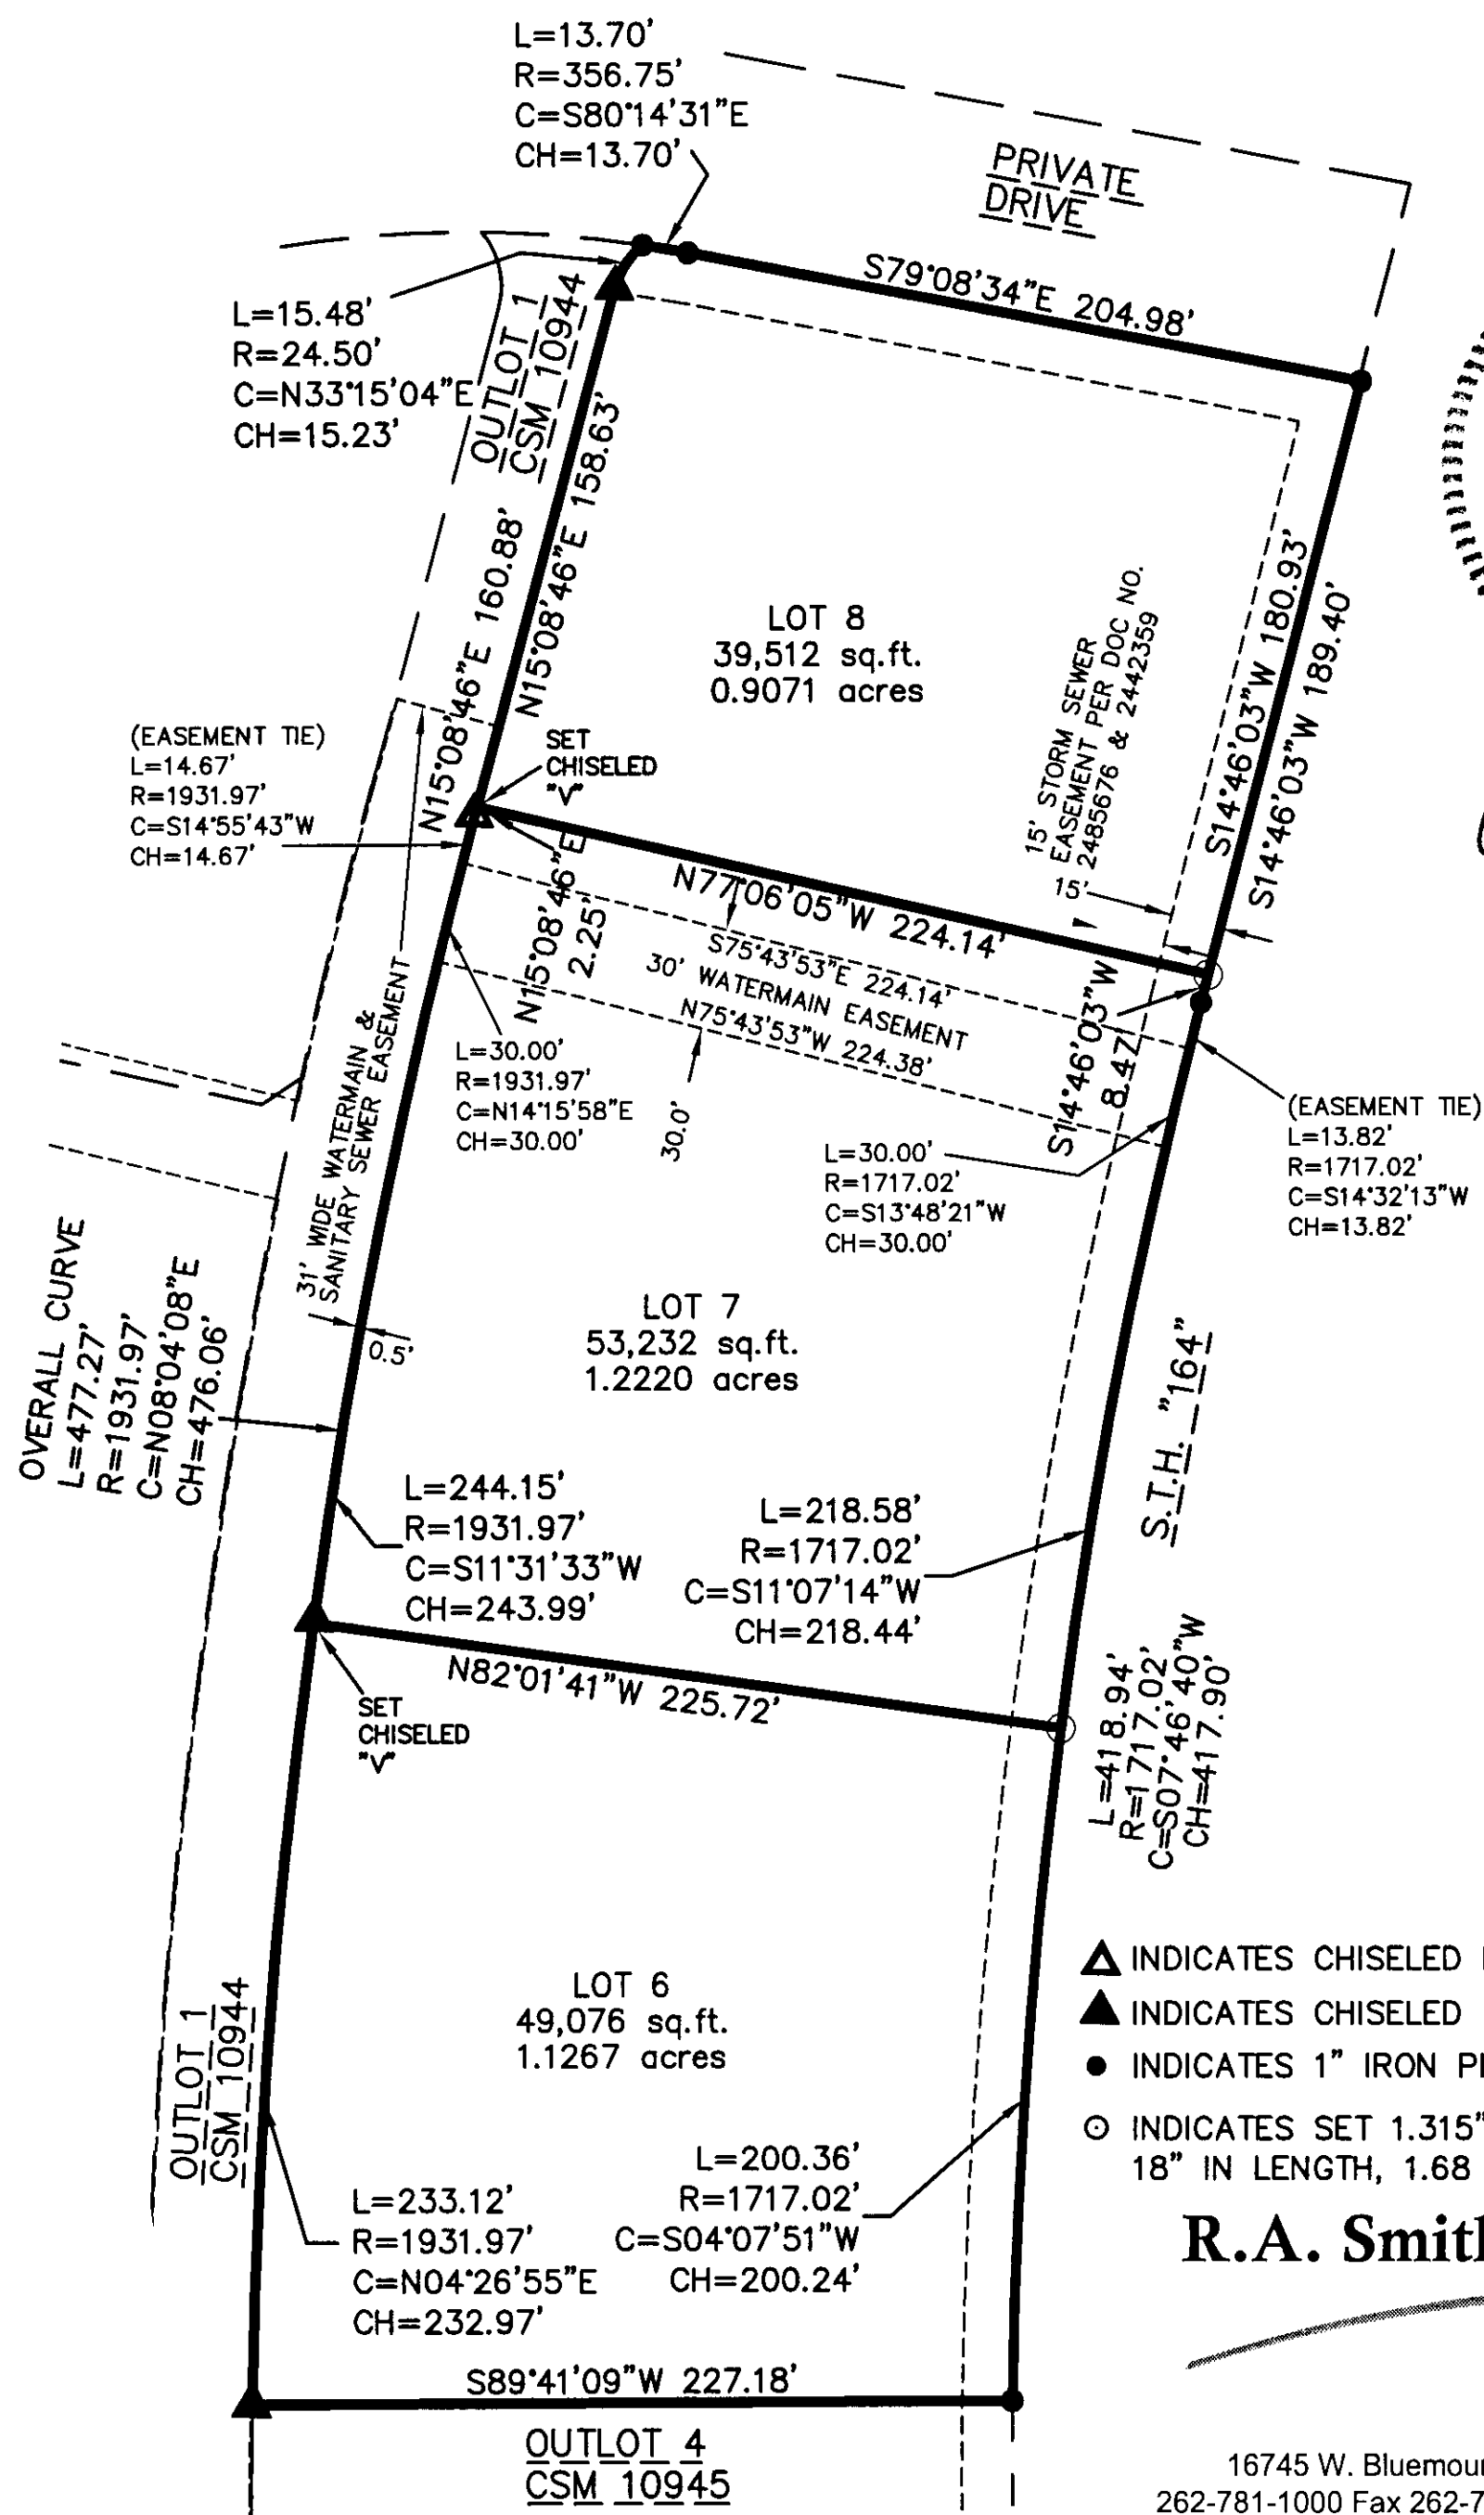

GRAPHIC SCALE



(IN FEET)
1 inch = 80 ft.



- ▲ INDICATES CHISELED NOTCH, FD.
- ▲ INDICATES CHISELED "V", FD, SET UNLESS NOTED
- INDICATES 1" IRON PIPE FD, UNLESS NOTED
- INDICATES SET 1.315" O.D. IRON PIPE AT LEAST 18" IN LENGTH, 1.68 LBS. PER LINEAL FOOT.

R.A. Smith National, Inc.

*Beyond Surveying
and Engineering*

16745 W. Bluemound Road, Brookfield WI 53005
262-781-1000 Fax 262-797-7373 www.rasmithnational.com
Appleton, WI Orange County, CA Pittsburgh, PA

S:\5165825\dwg\
CS101L.dwg\SHEET 2

SHEET 2 OF 5 SHEETS

35

CERTIFIED SURVEY MAP NO. 11104

A division of Lot 6 of Certified Survey Map No. 10945, being in the Northwest 1/4 of the Southwest 1/4 of Section 36, all in Town 7 North, Range 19 East, in the City of Waukesha, Waukesha County, Wisconsin

SURVEYOR'S CERTIFICATE

STATE OF WISCONSIN }
 :SS
WAUKESHA COUNTY }

I, JOHN P. CASUCCI, Registered Land Surveyor, do hereby certify:

THAT I have surveyed, divided and mapped a division of Lot 6 of Certified Survey Map No. 10945, being in the Northwest 1/4 of the Southwest 1/4 of Section 36, all in Town 7 North, Range 19 East, in the City of Waukesha, Waukesha County, Wisconsin, bounded and described as follows:

Commencing at the Northwest corner of the Southwest 1/4 of said Section 36; thence South 00°51'23" East along the West line of said Section 857.50 feet to a point in the South line of Certified Survey Map No. 5415; thence North 69°34'52" East along said South line 739.33 feet to a point; thence North 00°25'03" West along said South line 8.11 feet to a point; thence North 71°51'50" East along said South line 246.08 feet to a point; thence Northeasterly 166.83 feet along said South line and an arc of a curve whose center lies to the Southeast, whose radius is 356.75 feet and whose chord bears North 85°15'40" East 165.32 feet to the point of beginning of lands to be described; thence Southeasterly 13.70 feet along said South line and an arc of a curve whose center lies to the Southwest, whose radius is 356.75 feet and whose chord bears South 80°14'31" East 13.70 feet to a point; thence South 79°08'34" East along said South line 204.98 feet to a point in the West line of State Trunk Highway 164; thence South 14°46'03" West along said West line 189.40 feet to a point; thence Southwesterly 418.94 feet along said West line and an arc of a curve whose center lies to the Southeast, whose radius is 1717.02 feet and whose chord bears South 07°46'40" West 417.90 feet to a point in the North line of Outlot 4 in Certified Survey Map No. 10945; thence South 89°41'09" West along said North line 227.18 feet to a point in the East line of Outlot 1 of Certified Survey Map No. 10944; thence Northeasterly 477.27 feet along said East line and an arc of a curve whose center lies to the Southeast, whose radius is 1931.97 feet and whose chord bears North 08°04'08" East 476.06 feet to a point; thence North 15°08'46" East along said East line 160.88 feet to a point; thence Northeasterly 15.48 feet along said East line and an arc of a curve whose center lies to the Southeast, whose radius is 24.50 feet and whose chord bears North 33°15'04" East 15.23 feet to the point of beginning.

Said described lands containing 141,821 square feet or 3.2558 acres of land.


THAT I have made such survey, land division and map by the order and direction of JELIVANN WAUKESHA LLC, owner of said land.

THAT such map is a correct representation of all the exterior boundaries of the land surveyed and the land division thereof made.

THAT I have fully complied with the provisions of Chapter 236 of the Wisconsin Statutes and the Ordinances of the City of Waukesha in surveying, dividing and mapping the same.

September 17, 2013
DATE

John P. Casucci
JOHN P. CASUCCI,
REGISTERED LAND SURVEYOR S-2055

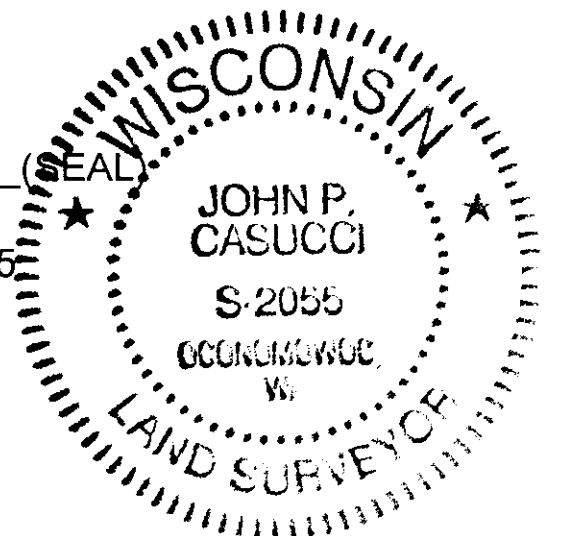

34

CERTIFIED SURVEY MAP NO. 11104

A division of Lot 6 of Certified Survey Map No. 10945, being in the Northwest 1/4 of the Southwest 1/4 of Section 36, all in Town 7 North, Range 19 East, in the City of Waukesha, Waukesha County, Wisconsin.

CORPORATE OWNER'S CERTIFICATE

JELIVANN WAUKESHA LLC, a corporation duly organized and existing under and by virtue of the laws of the State of Wisconsin, as owner, do hereby certify that said corporation caused the land described above to be surveyed, divided and mapped as represented on this map in accordance with the requirements of the City of Waukesha.

JELIVANN WAUKESHA LLC, as owner, does further certify that this map is required by S.236.20 or 236.12 of the Wisconsin Statutes to be submitted to the following for approval or objection: City of Waukesha


IN Witness Whereof, the said JELIVANN WAUKESHA LLC, has caused these presents to be signed by Bret Backus, its Manager at Madison, Wisconsin, this 24 day of September, 2013.

JELIVANN WAUKESHA LLC.

STATE OF WISCONSIN }
Dane COUNTY } :SS

PERSONALLY came before me this 24th day of September, 2013, Bret Backus, its Manager of the above named corporation, to me known as the person who executed the foregoing instrument, and to me known to be the manager of the corporation, and acknowledged that they executed the foregoing instrument as such officers as the deed of the corporation, by its authority.

Lisa Cutsforth (SEAL)
Notary Public, State of Wisconsin
My commission expires April 16, 2017

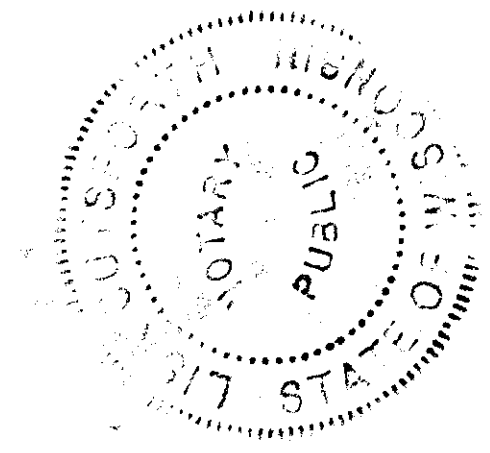


EASEMENT NOTES

No building or fence shall be constructed in sanitary, storm sewer, drainage and watermain easements. No trees or bushes which would grow to more than 4' in height shall be planted within said easements without the approval of the City of Waukesha Engineering Department and the Waukesha Water Utility.

In the event the water utility finds it necessary to disturb the premises in the exercise of its duties and responsibilities (future repairs, if necessary), The Utility agrees to restore the premises of the Grantor, as nearly as is reasonably possible, to the condition existing prior to such disturbance, however, not including the replacement of pavement, trees, shrubbery and other items existing on or within the described easement.

Grade changes within the Permanent Water Main Easements which exceed 12" (one foot) shall not be made without prior written approval of the Waukesha Water Utility.

There shall be a 10' wide temporary slope easement across the street frontage on all Lots. Said easement not to be permanently improved and to be in effect until sidewalk is installed.

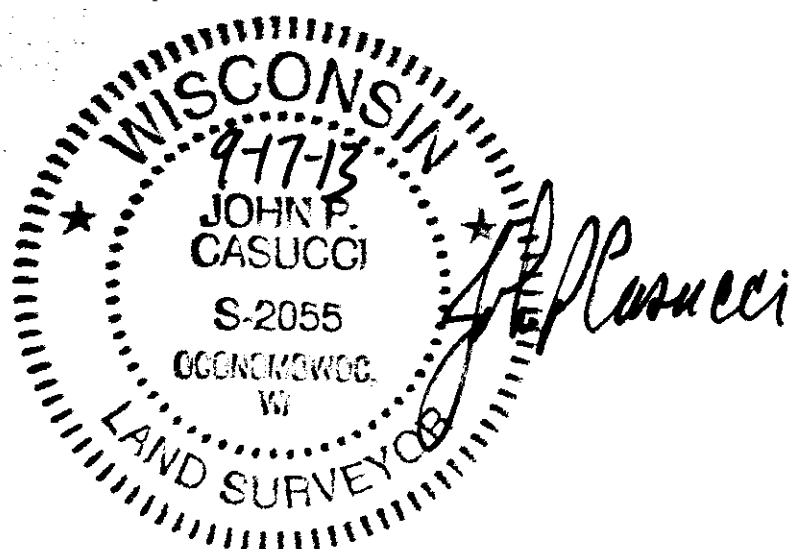

CERTIFIED SURVEY MAP NO. 11104

A division of Lot 6 of Certified Survey Map No. 10945, being in the Northwest 1/4 of the Southwest 1/4 of Section 36, all in Town 7 North, Range 19 East, in the City of Waukesha, Waukesha County, Wisconsin.

CITY OF WAUKESHA PLAN COMMISSION APPROVAL


Approved by the Plan Commission of the City of Waukesha on this 24th day of July, 2013



JEFF SCRIMA, Chairman


STEVE CRANDELL, Community Development Director


COMMON COUNCIL APPROVAL AND ACCEPTANCE OF DEDICATION

Approved by the Common Council of the City of Waukesha on this 20th day of August, 2013

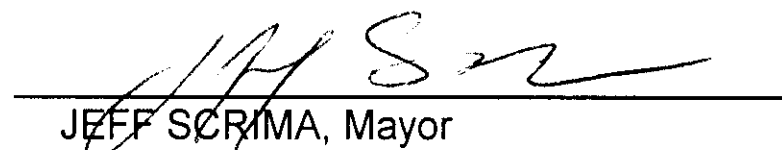
JEFF SCRIMA, Mayor

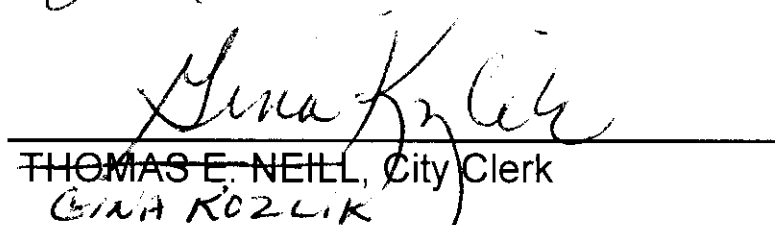
THOMAS E. NEILL, City Clerk
GINA KOZLIK

All conditions of the approval of the City of Waukesha were met as of the 4th day of OCTOBER, 2013.

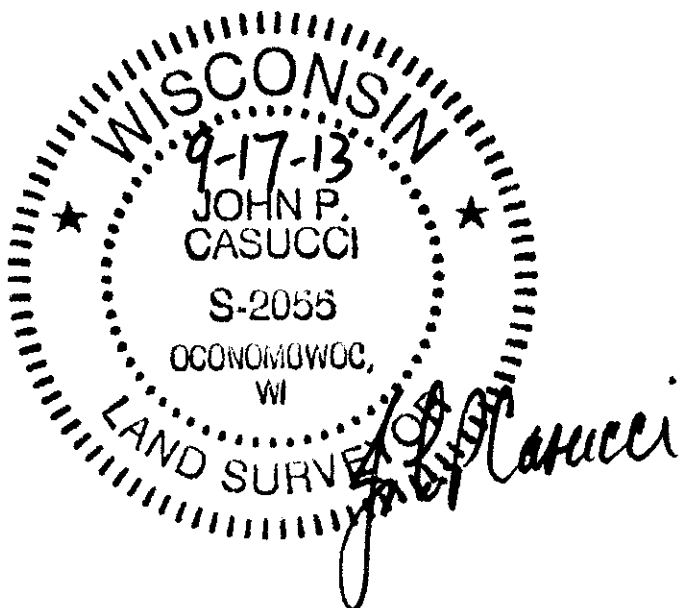

4046895

REGISTER OF DEEDS
WAUKESHA COUNTY, WI
RECORDED ON

October 07, 2013 08:04 AM
James R Behrend
Register of Deeds

5 PGS
TOTAL FEE: \$30.00
TRANS FEE: \$0.00
Book 109 Page 34-38