~


2

PROFESSIONAL SEAL

SHEET DATES NOV. 9, 2018 ISSUE DATE

SHEET INFORMATION

EXISTING SITE AND DEMOLITION PLAN SHEET NUMBER

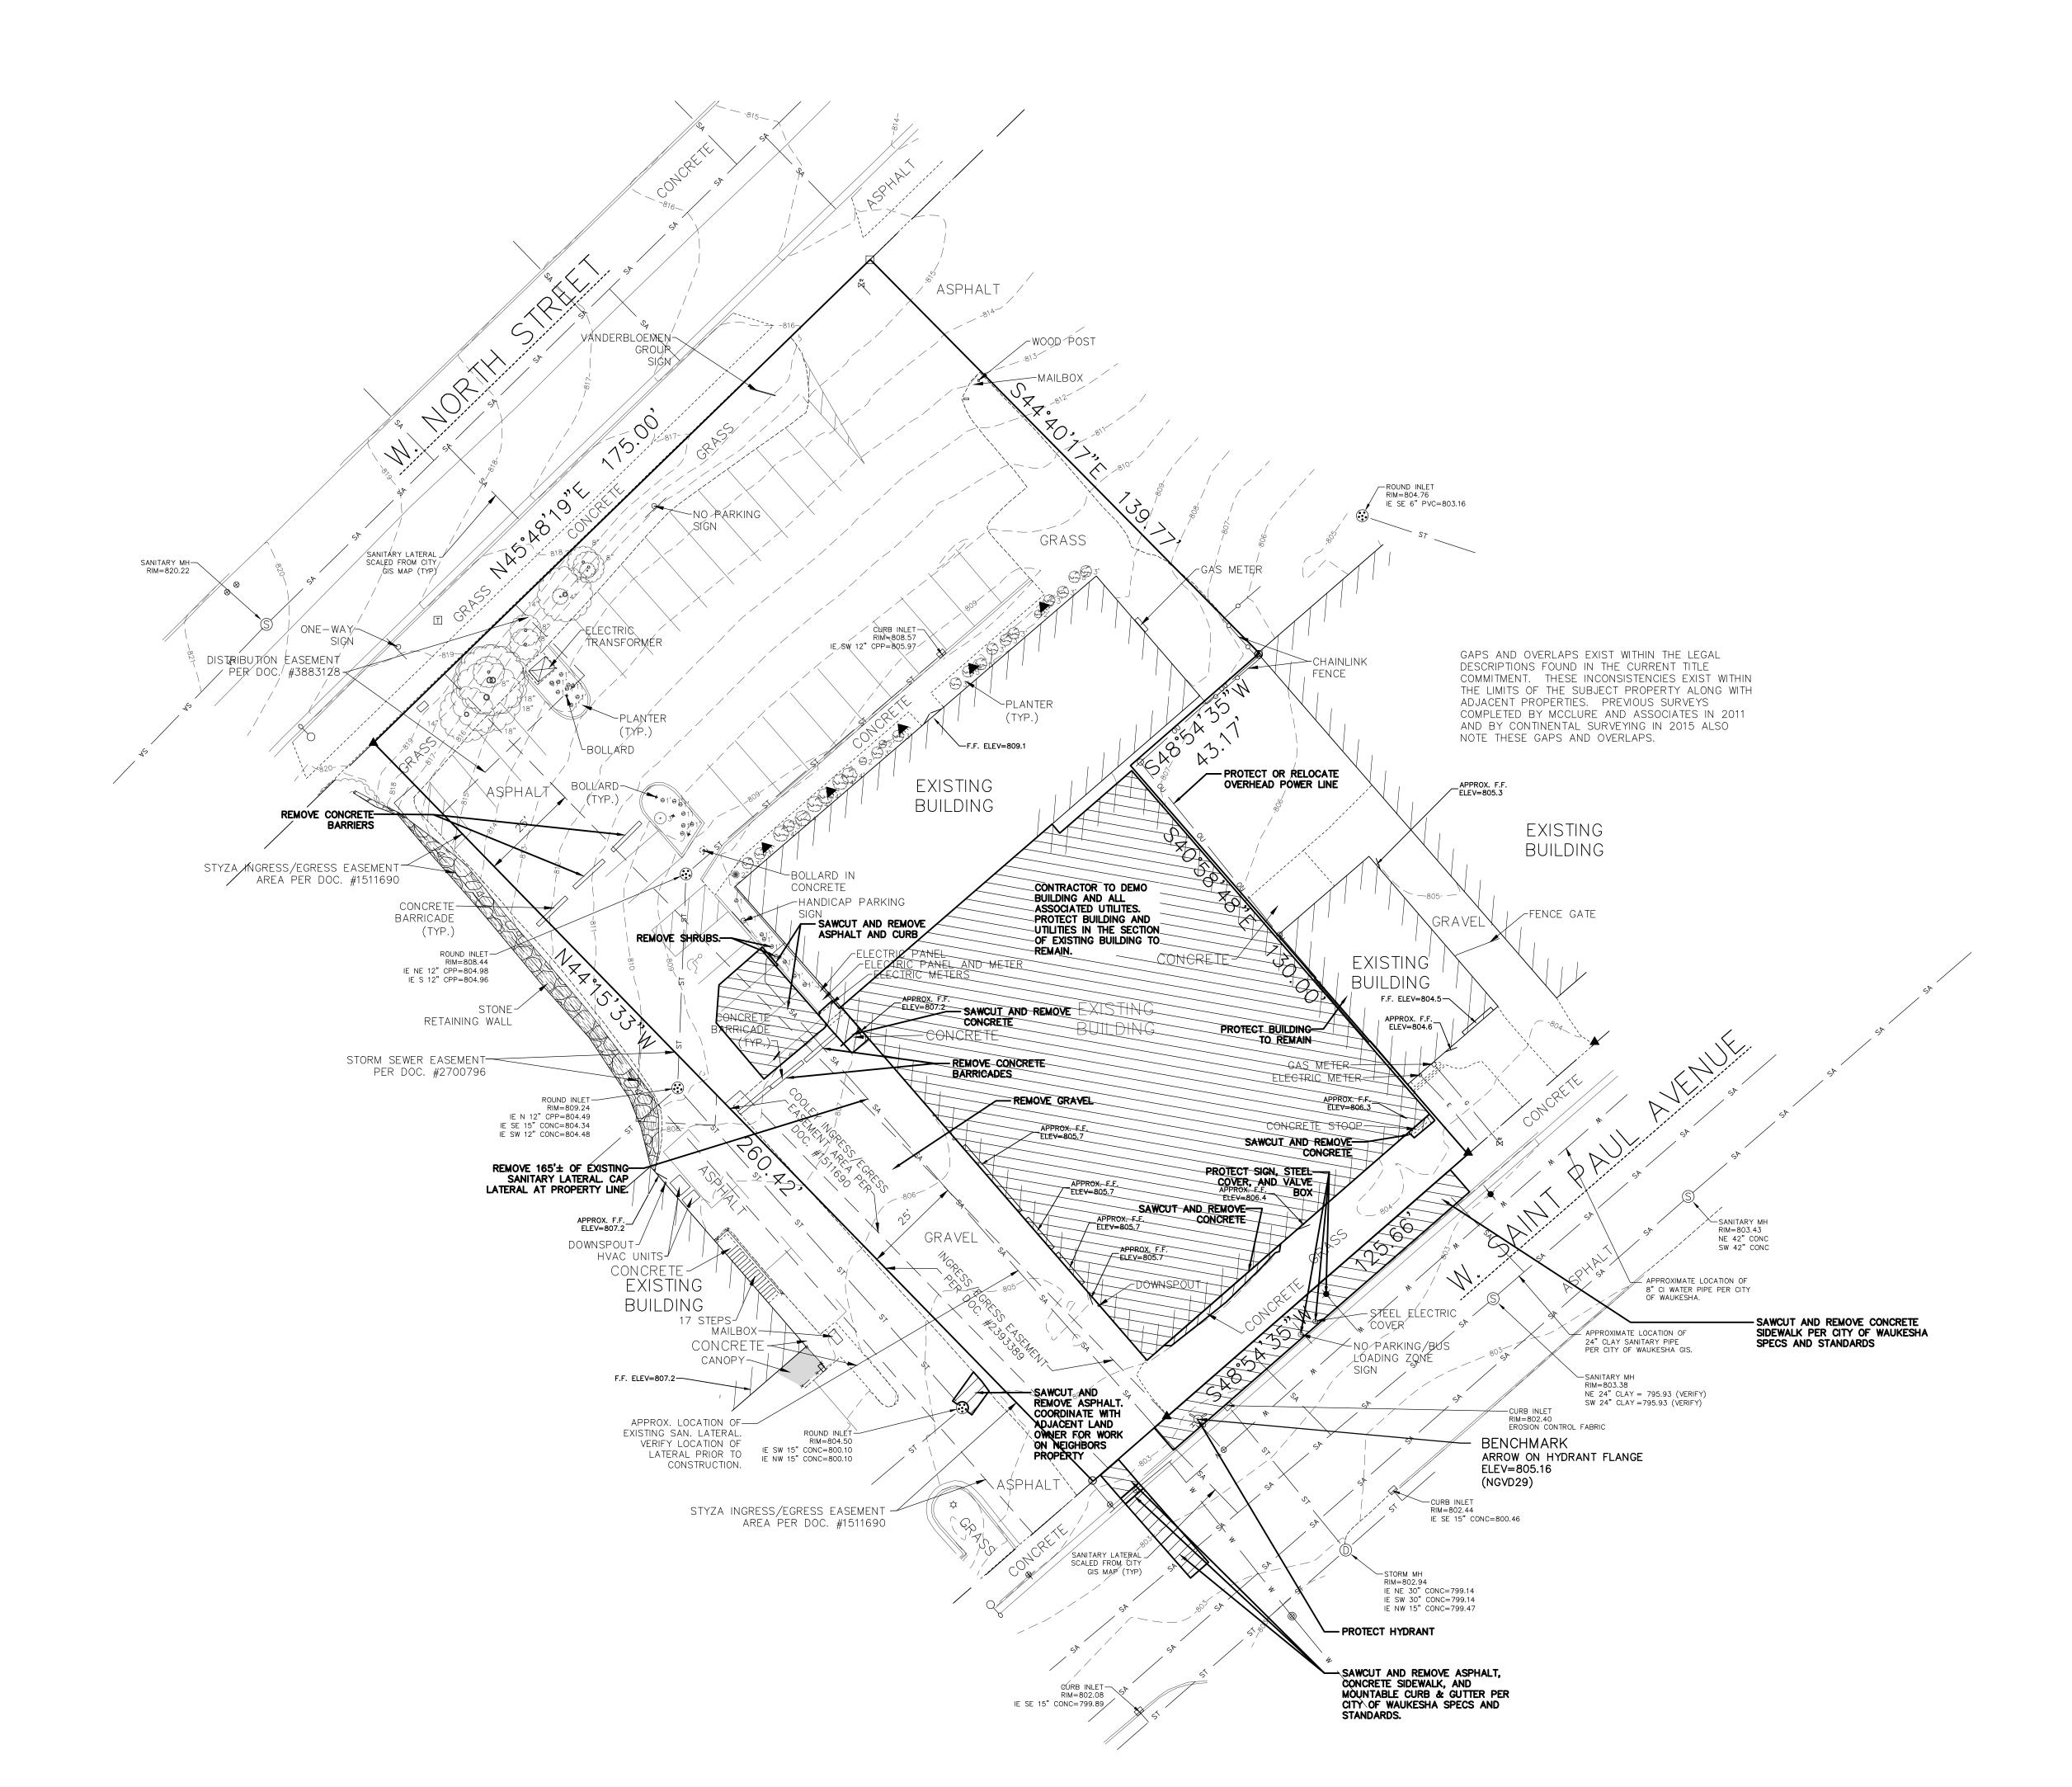

CONTRACTOR TO TELEVISE ALL SANITARY LINES TO DETERMINE SANITARY ROUTING AND LOCATION OF CONNECTION(S) INTO THE PUBLIC MAIN. REMOVE ALL SANITARY LÀTÉRALS TO THE PROPERTY LINE AND CAP. CONNECT EXISTING STORM SEWER TO REMAIN INTO THE PROPOSED LATERAL OR THE INTERIOR SANITARY.

CONTRACTOR TO REPLACE ANY PROPERTY CORNER MARKERS THAT ARE DISTURBED DURING CONSTRUCTION AFTER CONSTRUCTION HAS BEEN COMPLETED.

PROPERTY LINES AND EASEMENTS SHOWN ON THIS PLAN WERE DRAFTED FROM INFORMATION CONTAINED IN TITLE COMMITMENT FILE NO. 834520, BY KNIGHT BARRY TITLE GROUP, DATED MAY 31, 2016. AN UPDATED PLAT OF SURVEY OR ALTA SURVEY HAS NOT BEEN AUTHORIZED AND THE PROPERTY LINES SHOWN ON THIS PLAN MAY BE INCOMPLETE OR IN ERROR.

SURFACE INDICATIONS OF UTILITIES ALONG WITH DIGGER'S HOTLINE MARKINGS ON THE SURVEYED PARCEL HAVE BEEN SHOWN. SIZES AND ELEVATION OF UNDERGROUND UTILITIES SHOWN HEREON ARE BASED ON FIELD MEASUREMENTS OF VISIBLE STRUCTURES IN COMBINATION WITH AVAILABLE DATA PROVIDED TO EXCEL ENGINEERING. EXCEL ENGINEERING MAKES NO GUARANTEE THAT ALL THE EXISTING UTILITIES IN THE SURVEYED AREA HAVE BEEN SHOWN NOR THAT THEY ARE IN THE EXACT LOCATION INDICATED. CONTRACTOR SHALL BE RESPONSIBLE FOR VERIFYING THE LOCATION OF ALL UTILITIES CRITICAL TO CONSTRUCTION.