

	PROPOSED STORM SERVICE
- w	PROPOSED SANITARY SERVICE PROPOSED WATER SERVICE
	PROPOSED TELEPHONE SERVICE
	PROPOSED ELECTRIC SERVICE
-G	PROPOSED GAS SERVICE
	PROPOSED FINGER DRAIN
	EXISTING STORM SERVICE
	EXISTING SANITARY SERVICE
- W	EXISTING WATER SERVICE
	EXISTING TELEPHONE SERVICE
	EXISTING ELECTRIC SERVICE
- G	EXISTING GAS SERVICE
	PROPOSED CATCH BASIN
	EXISTING CATCH BASIN
	PROPOSED STORM MANHOLE

PROP MH

RIM 65.30

\_\_\_\_ OHW\_\_\_\_\_

- OHW-----

12"E 54.95±

12" W&S 54.95

CONC

WALL

## UTILITY PHASING NOTE

2 SOHW-

— онw—

APPROXIMATE EXISTING BUILDING GAS SERVICE TO

REMAIN IN SERVICE UNTIL


BUILDING DEMOLITION

- EXISTING

STORM SEWER

TO REMAIN

EXISTING BUILDING UTILITY SERVICES PHASING SHALL BE THE RESPONSIBILITY OF THE CONTRACTOR. OPTIONS ARE PRESENTED

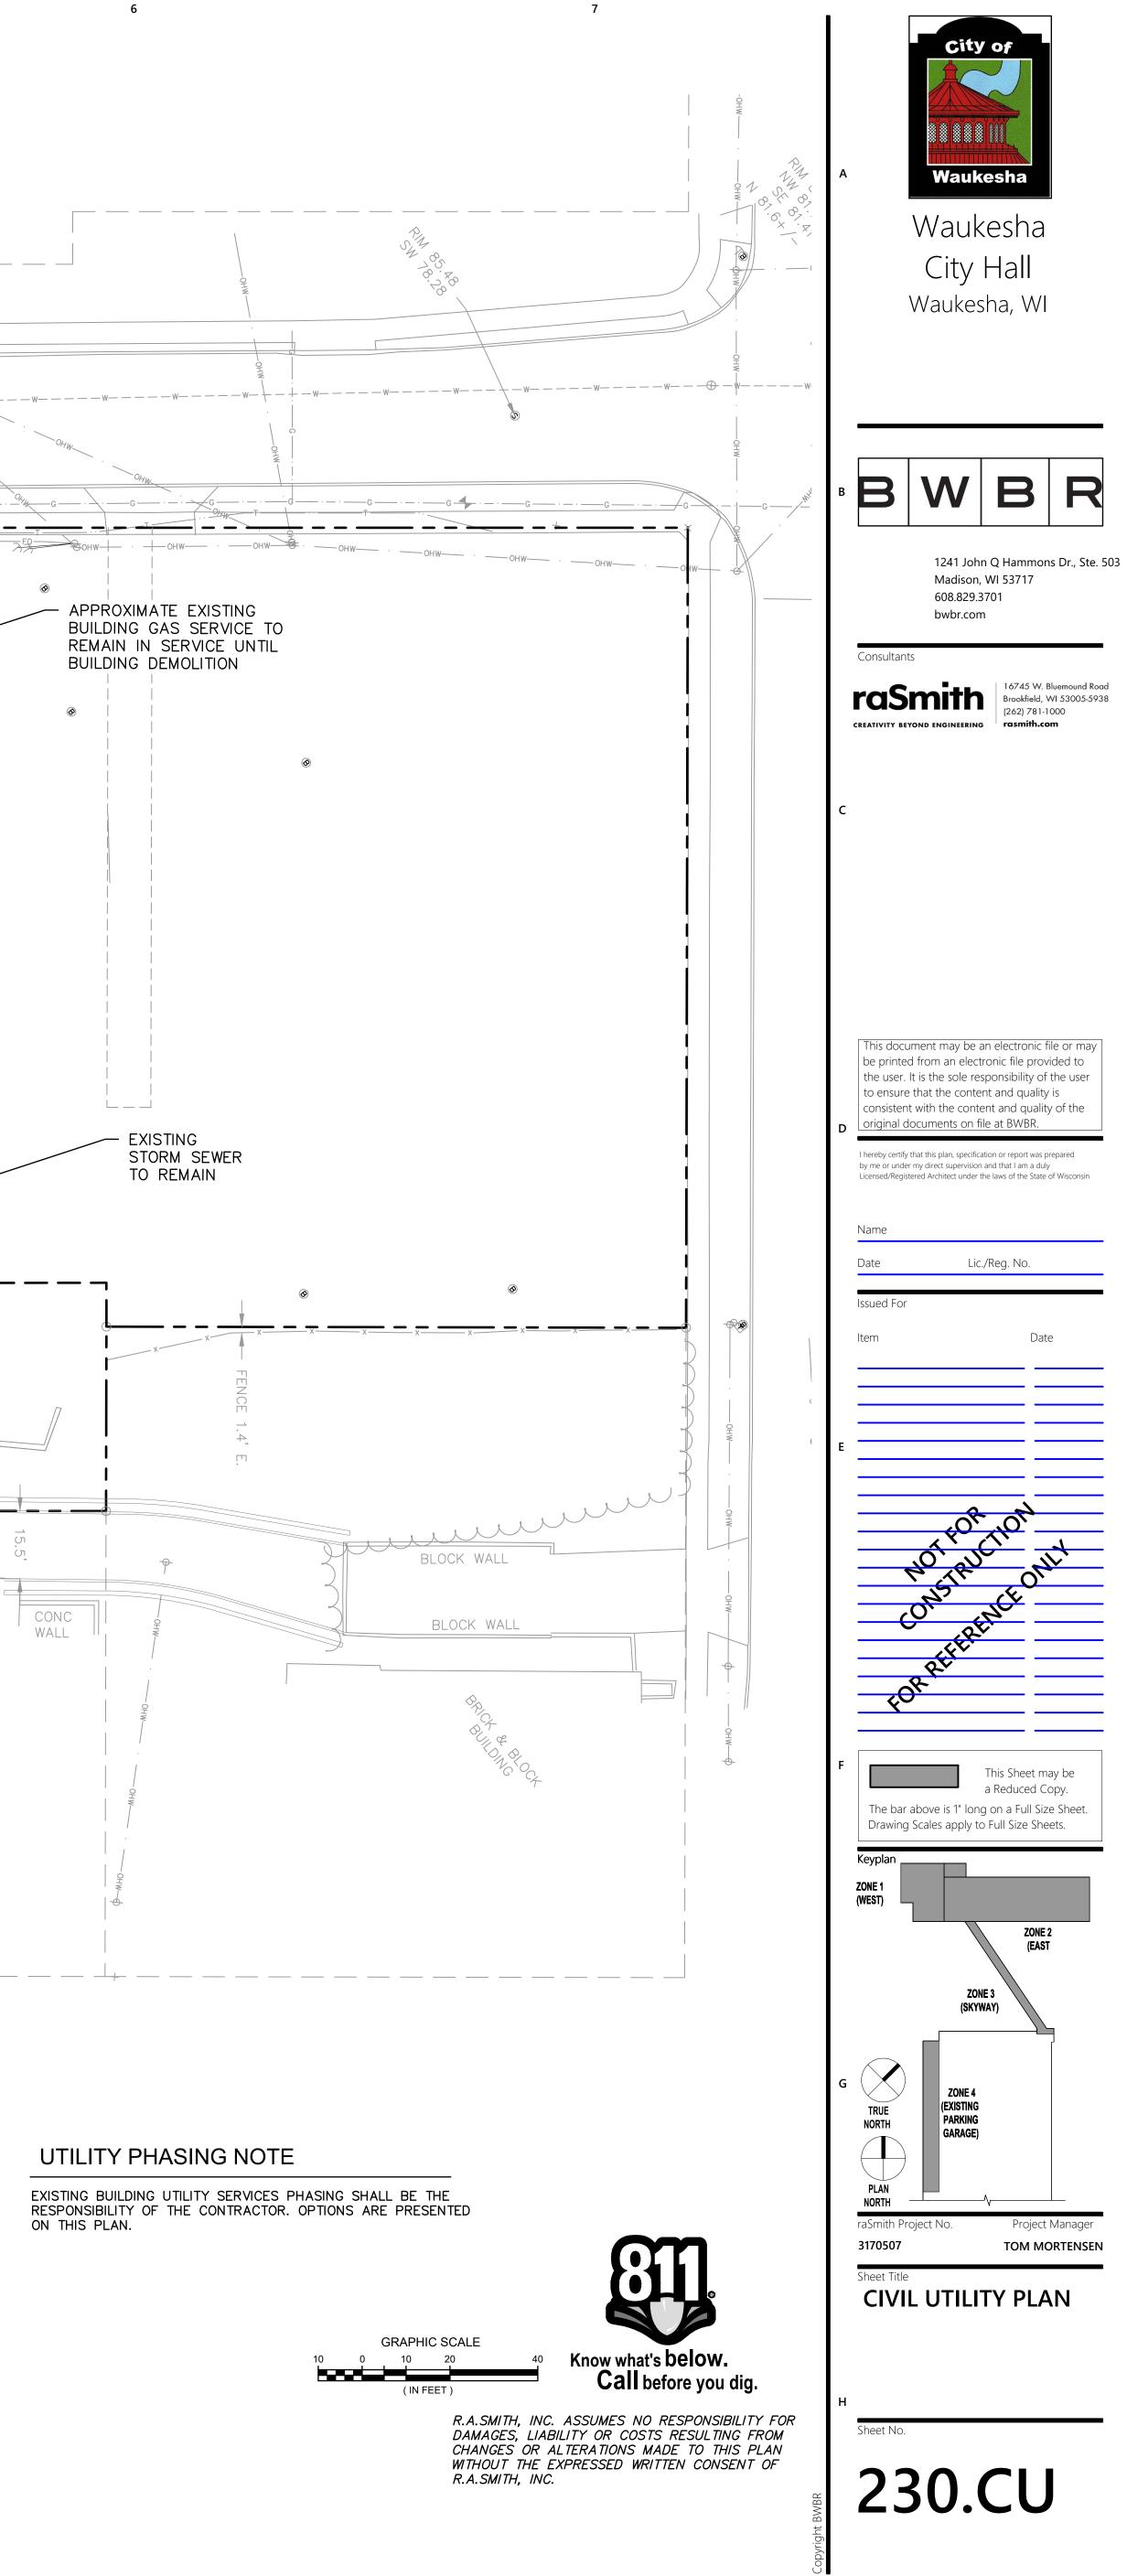

GRAPHIC SCALE 0 10 20 40 10 

(IN FEET)

BLOCK WALL

BLOCK WALL

R.A.SMITH, INC. ASSUMES NO RESPONSIBILITY FOR DAMAGES, LIABILITY OR COSTS RESULTING FROM CHANGES OR ALTERATIONS MADE TO THIS PLAN WITHOUT THE EXPRESSED WRITTEN CONSENT OF R.A.SMITH, INC.

ON THIS PLAN.



4