


T:\Frame House 2018-142\frame house.rvt

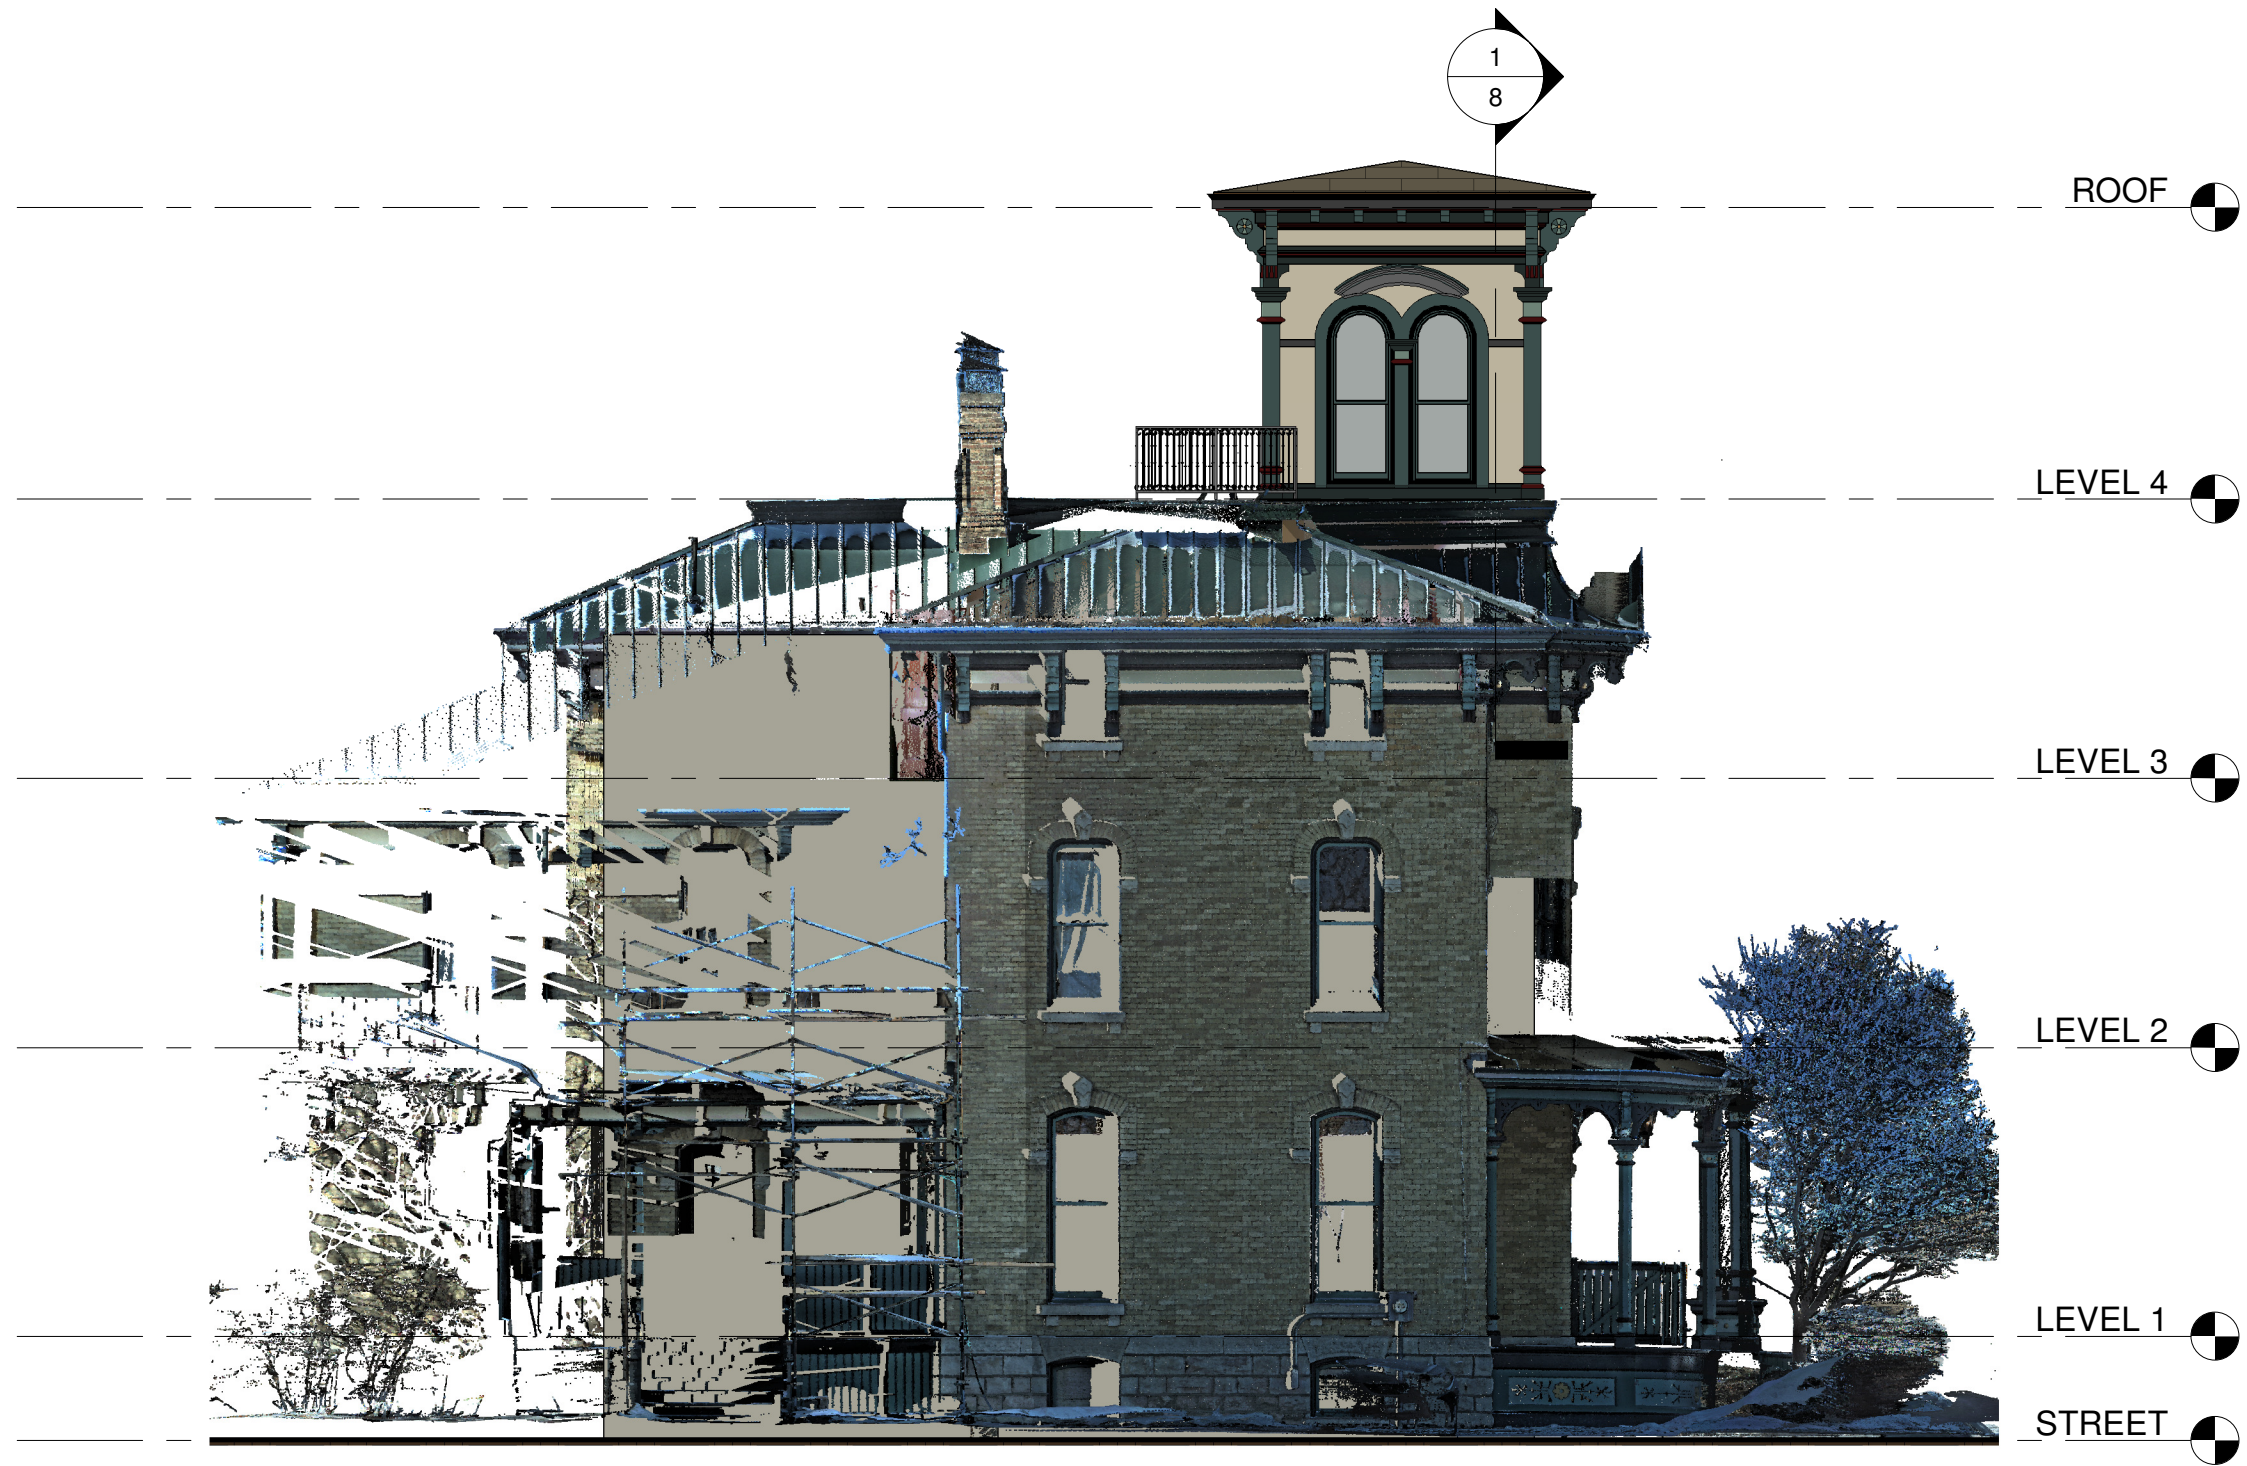

1 NORTH ELEVATION
1/8" = 1'-0"

Trego

ARCHITECTS

115 N. Maple St.
Watertown, WI 53094
Phone: 262.443.8201

BELVEDERE ADDITION
FRAME HOUSE

507 N. Grand Avenue
Waukesha, WI 53186

NORTH ELEVATION

2019.4.18 SUBMITTAL SET