


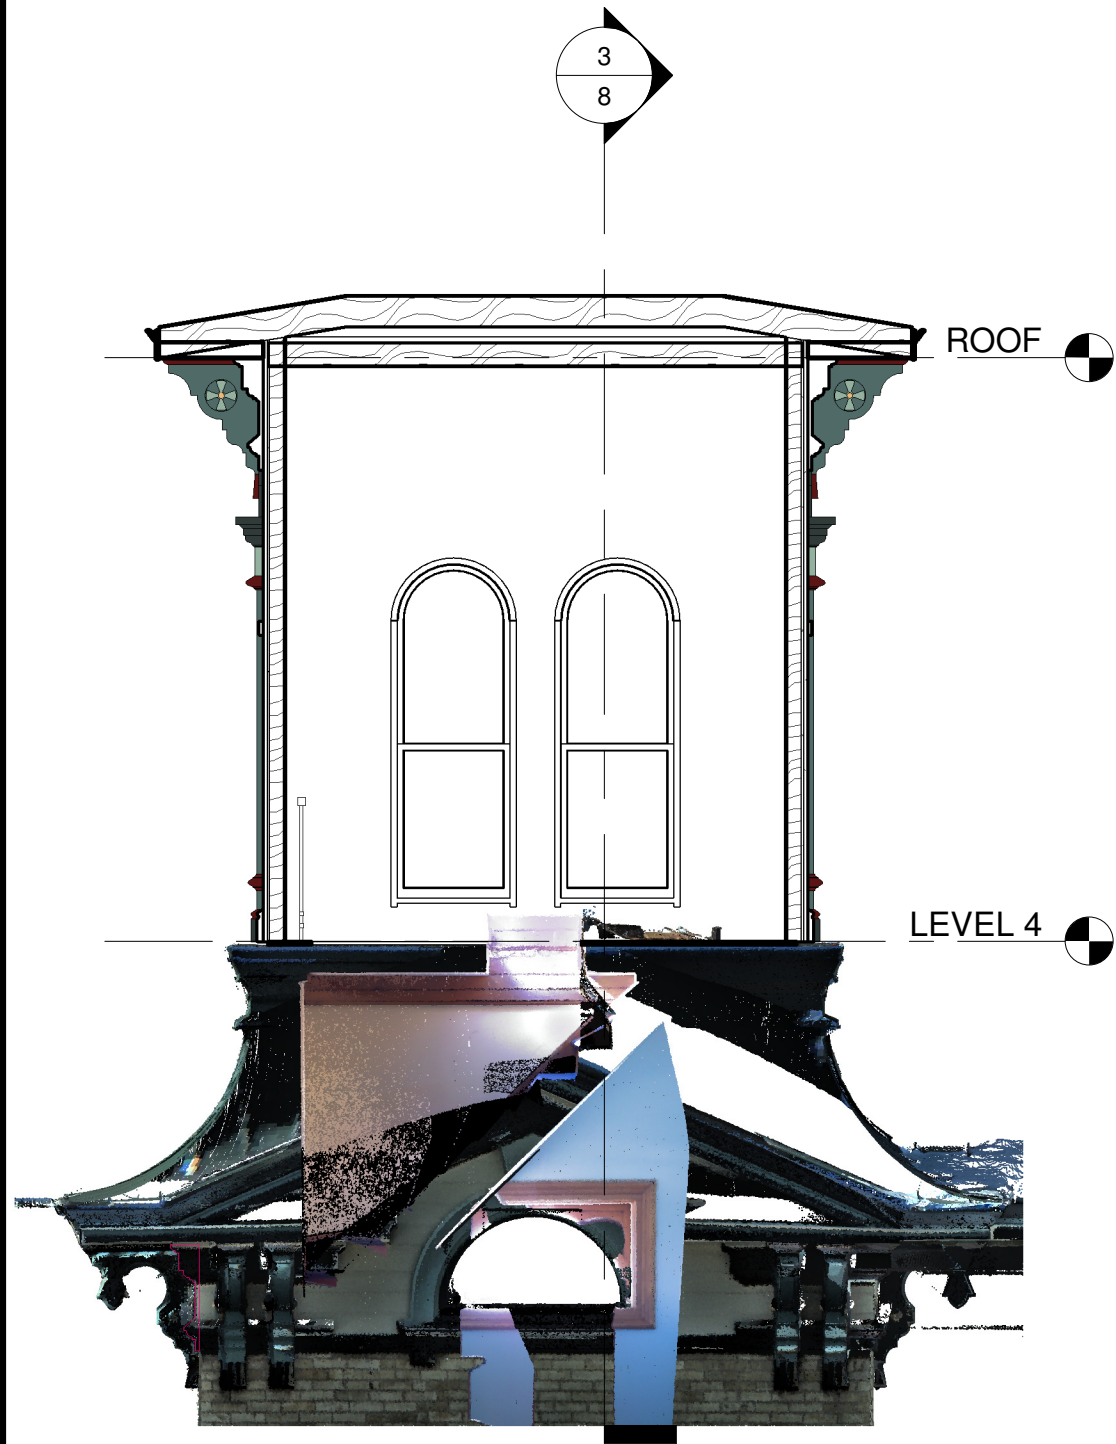

1 SECTION
1/4" = 1'-0"



2 SOUTH ELEVATION
1/4" = 1'-0"



3 SECTION
1/4" = 1'-0"

T:\Frame House 2018-142\frame house.rvt