


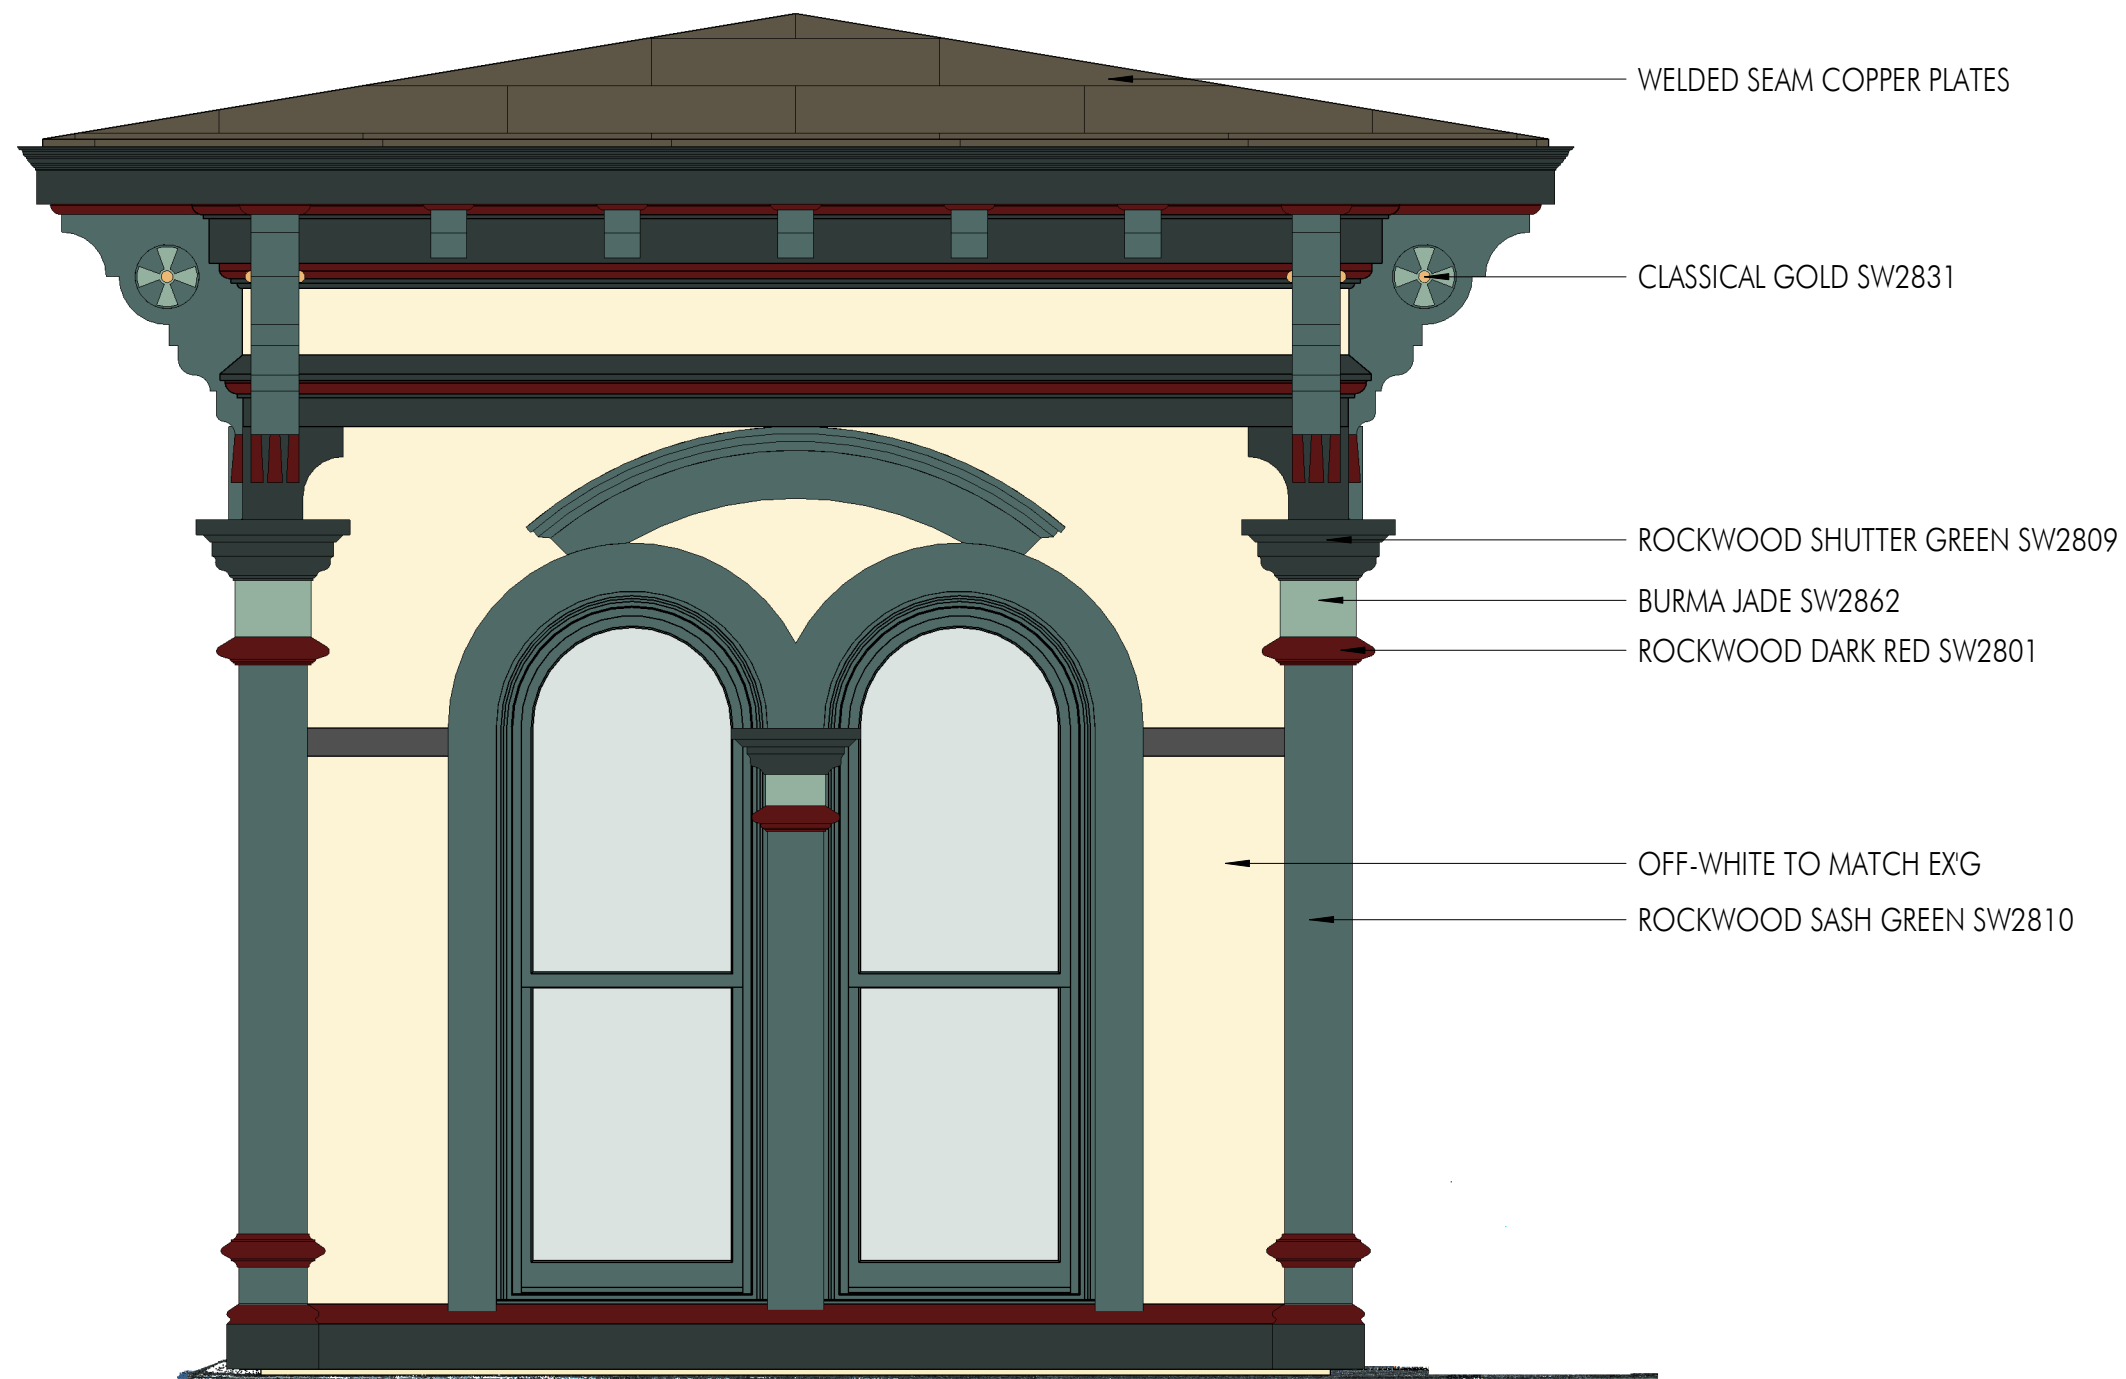

1 SOUTH ELEVATION
1/2" = 1'-0"

T:\Frame House 2018-142\frame house.rvt