

NOTES:

- 1. * MINIMUM 6" EMBEDMENT. EMBEDMENT INCREASES WITH INCREASED WALL HEIGHTS, SLOPING FILLS IN FRONT AND BEHIND WALL OR POOR FOUNDATION SOILS. CONTACT LOCAL ENGINEER FOR GUIDANCE.
- 2. DETAIL FOR GENERAL REFERENCE ONLY. INSTALLER SHALL PREPARE NECESSARY DESIGN DRAWINGS AND CALCULATIONS. CALCULATIONS SHALL BE PREPARED BY AN ENGINEER LICENSED IN THE STATE OF WISCONSIN.

SEGMENTAL BLOCK RETAINING WALL NOTES:


- 1. SEGMENTAL BLOCK RETAINING WALLS SHALL BE KEYSTONE COMPAC II RETAINING WALL SYSTEMS. THE STYLE SHALL BE STRAIGHT FACE WITH A SOFT SILT TEXTURE AND A GREY COLOR.
- 2. CONTRACTOR SHALL PREPARE NECESSARY CONSTRUCTION DRAWINGS AND DESIGN CALCULATIONS FOR THE WALL SYSTEM. DRAWINGS AND CALCULATIONS SHALL BE PREPARED BY AN ENGINEER LICENSED IN THE STATE OF WISCONSIN.
- 3. SUBMIT SAMPLES OF BLOCK UNITS TO BE USED FOR APPROVAL BY OWNER.
- 4. INSTALL UNITS IN ACCORDANCE WITH MANUFACTURERS RECOMMENDATIONS.

RETAINING WALL DETAILS N.T.S.





ISD Professional Services, Inc. • Engineers • Surveyors • Planners MILWAUKEE REGIONAL OFFICE W238 N1610 BUSSE RD., STE 100 WAUKESHA, WISCONSIN 53188 262.513.0666 PHONE 262.513.1232 FAX www.jsdinc.com JSD JOB NO.: 18-8713A JSD PROJ. MGR.: RWI

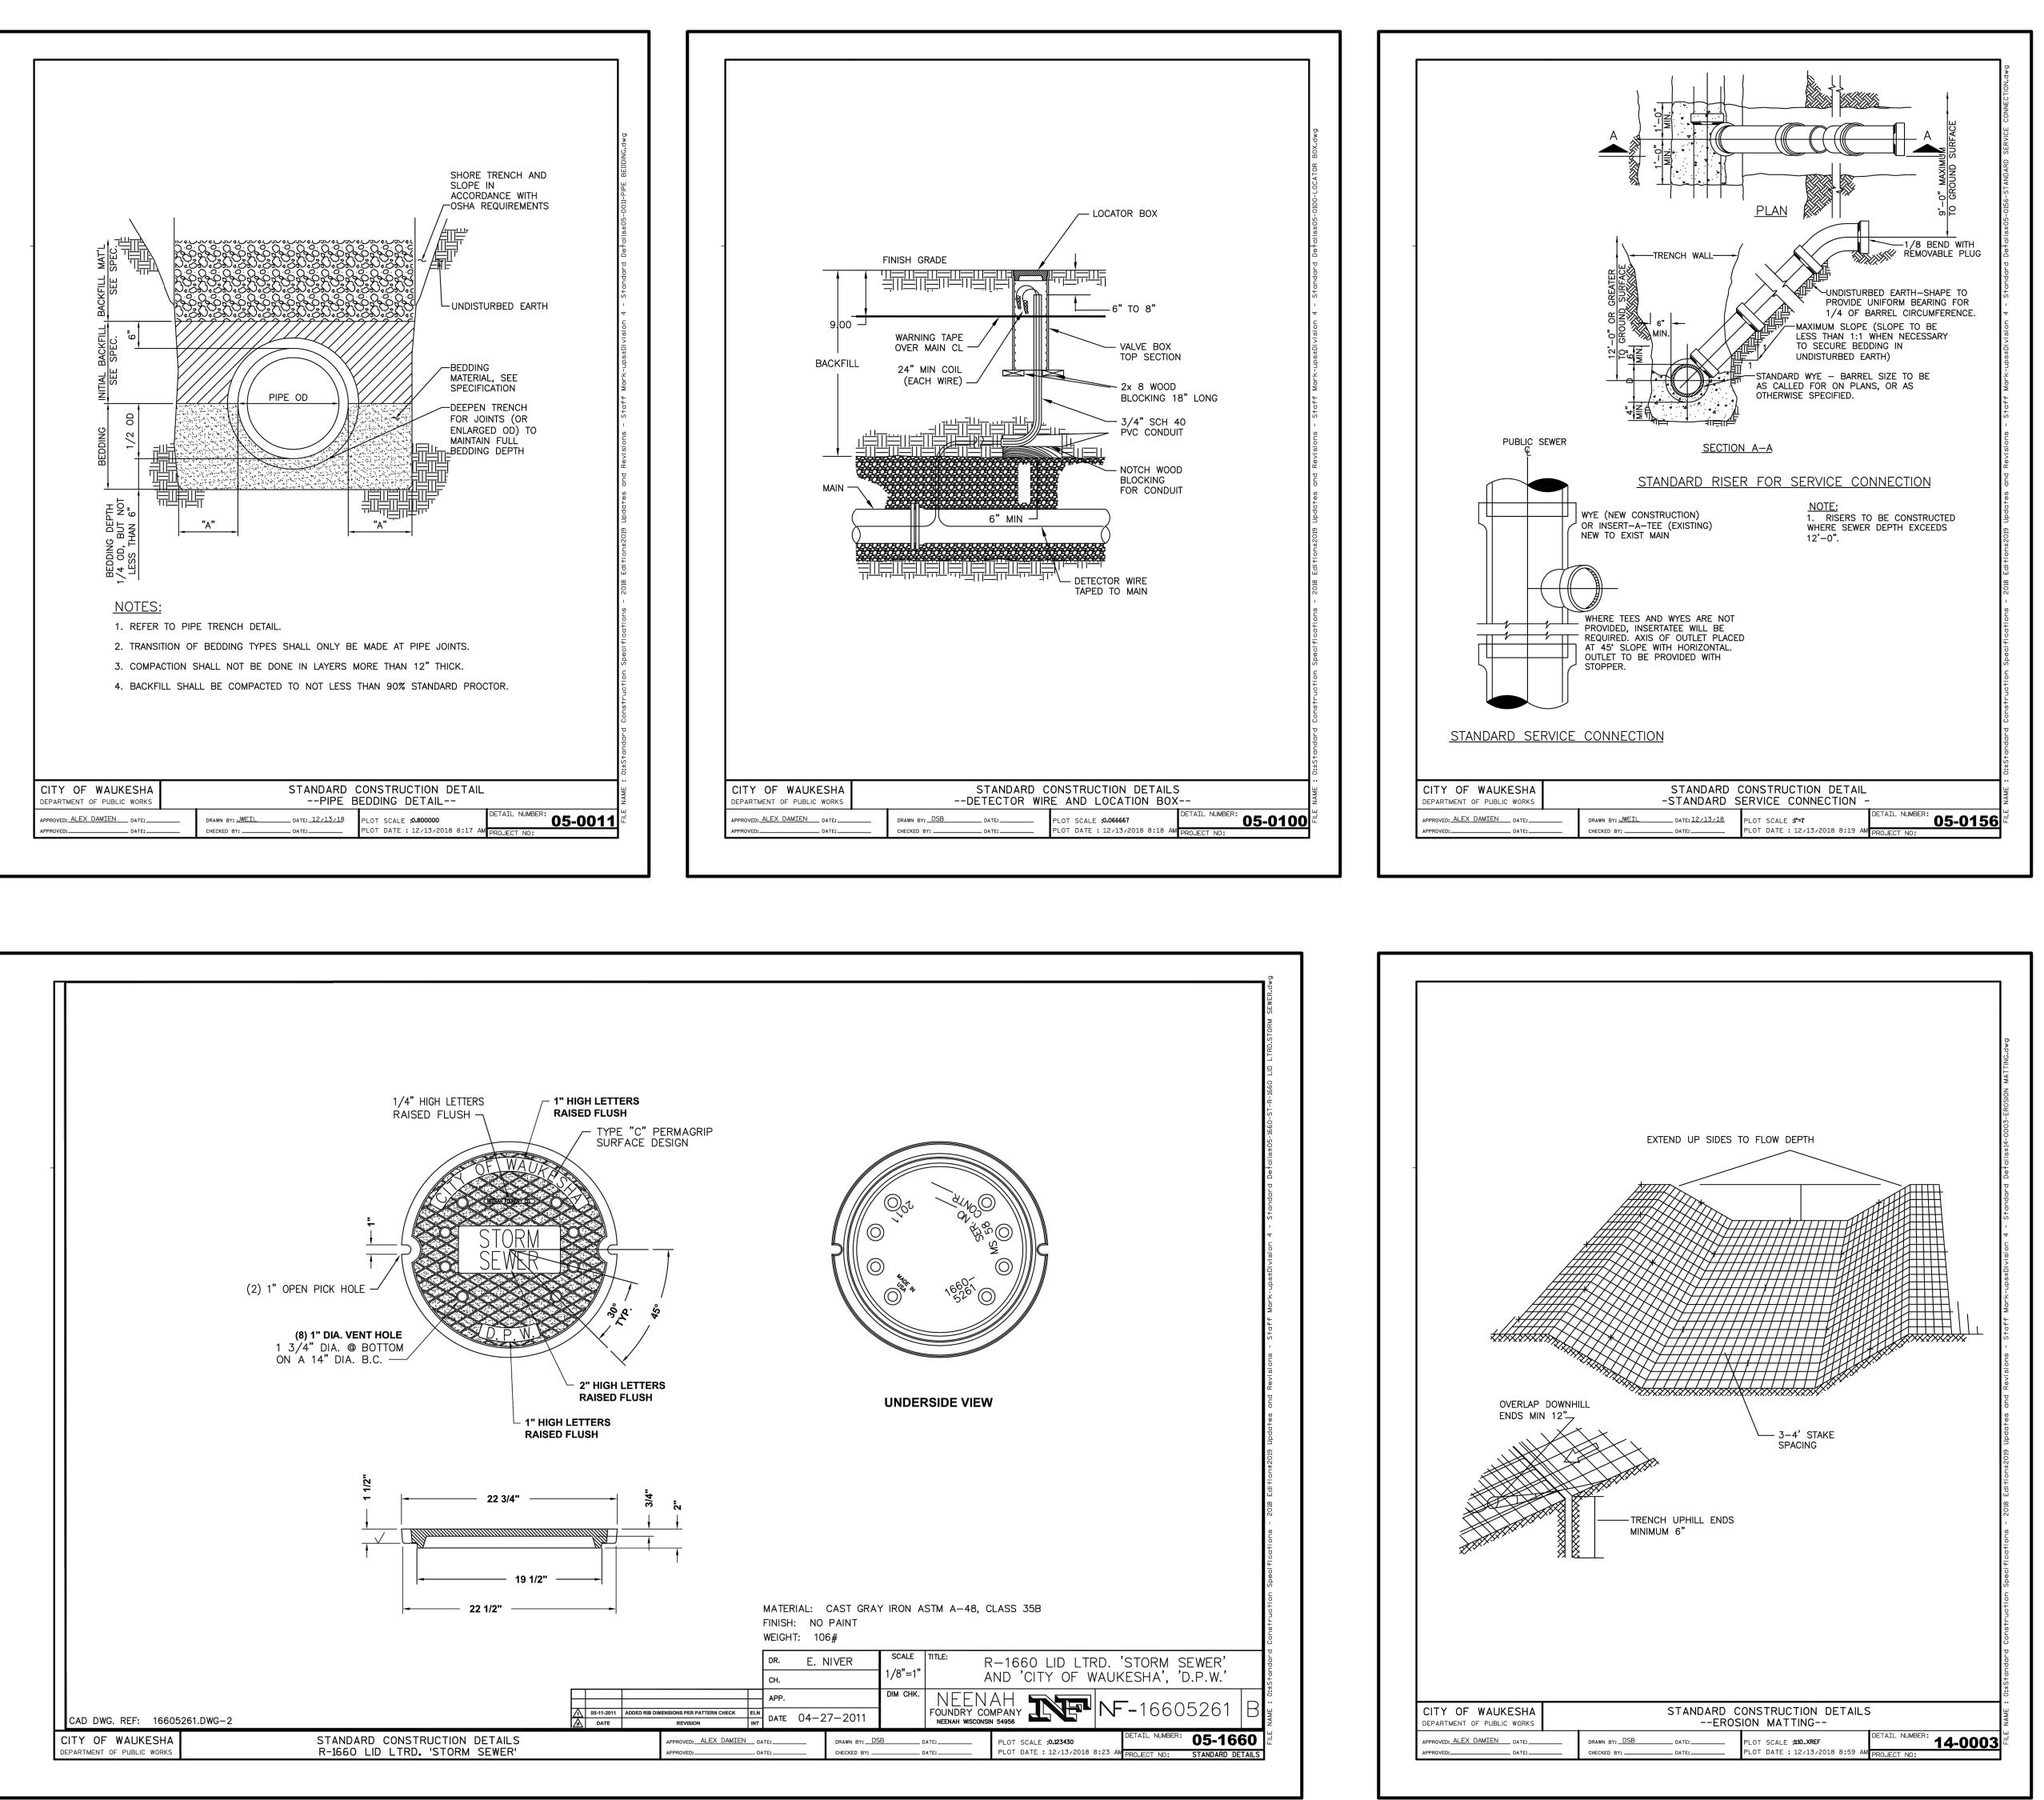


DETAILS



MSI GENERAL CORPORATION P.O. BOX. 7 OCONOMOWOC, WI 53066 PHONE: 262-367-3661 FAX: 262-367-7390

WWW.MSIGENERAL.COM SINGLE SOURCE RESPONSIBILITY TM

1		1		
IS	ISSUE DATES:			
Proposal: 10/31/18				
Bid:				
Contract:				
State Submittal / Permit:				
As-Built:				
REVISIONS:				
	P. C. SUBMITTAL	02-25-19		
	ADDR. CITY COMMENTS	05-10-19		
3				
4				
5				
6				
7				
8				
9				
10				
11 12				
12				
14				
15				
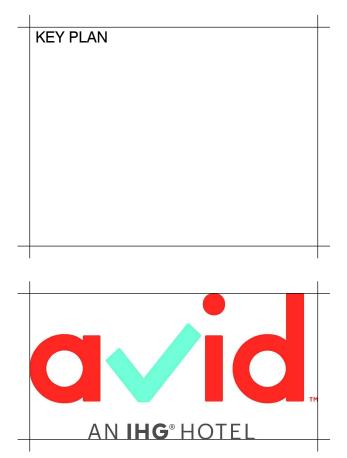

PROJECT ADDRESS: PROJECT NAME avid[™] hotels STREET ADDRESS Marshview Street CITY/ STATE / ZIP Waukesha, WI 53186

ALL WORK TO BE COMPLETED AS SHOWN, AND IN ACCORDANCE WITH THE LATEST EDITION OF THE MSI GENERAL MASTER SPECIFICATION





)RC

Ľ

ARCHIT