



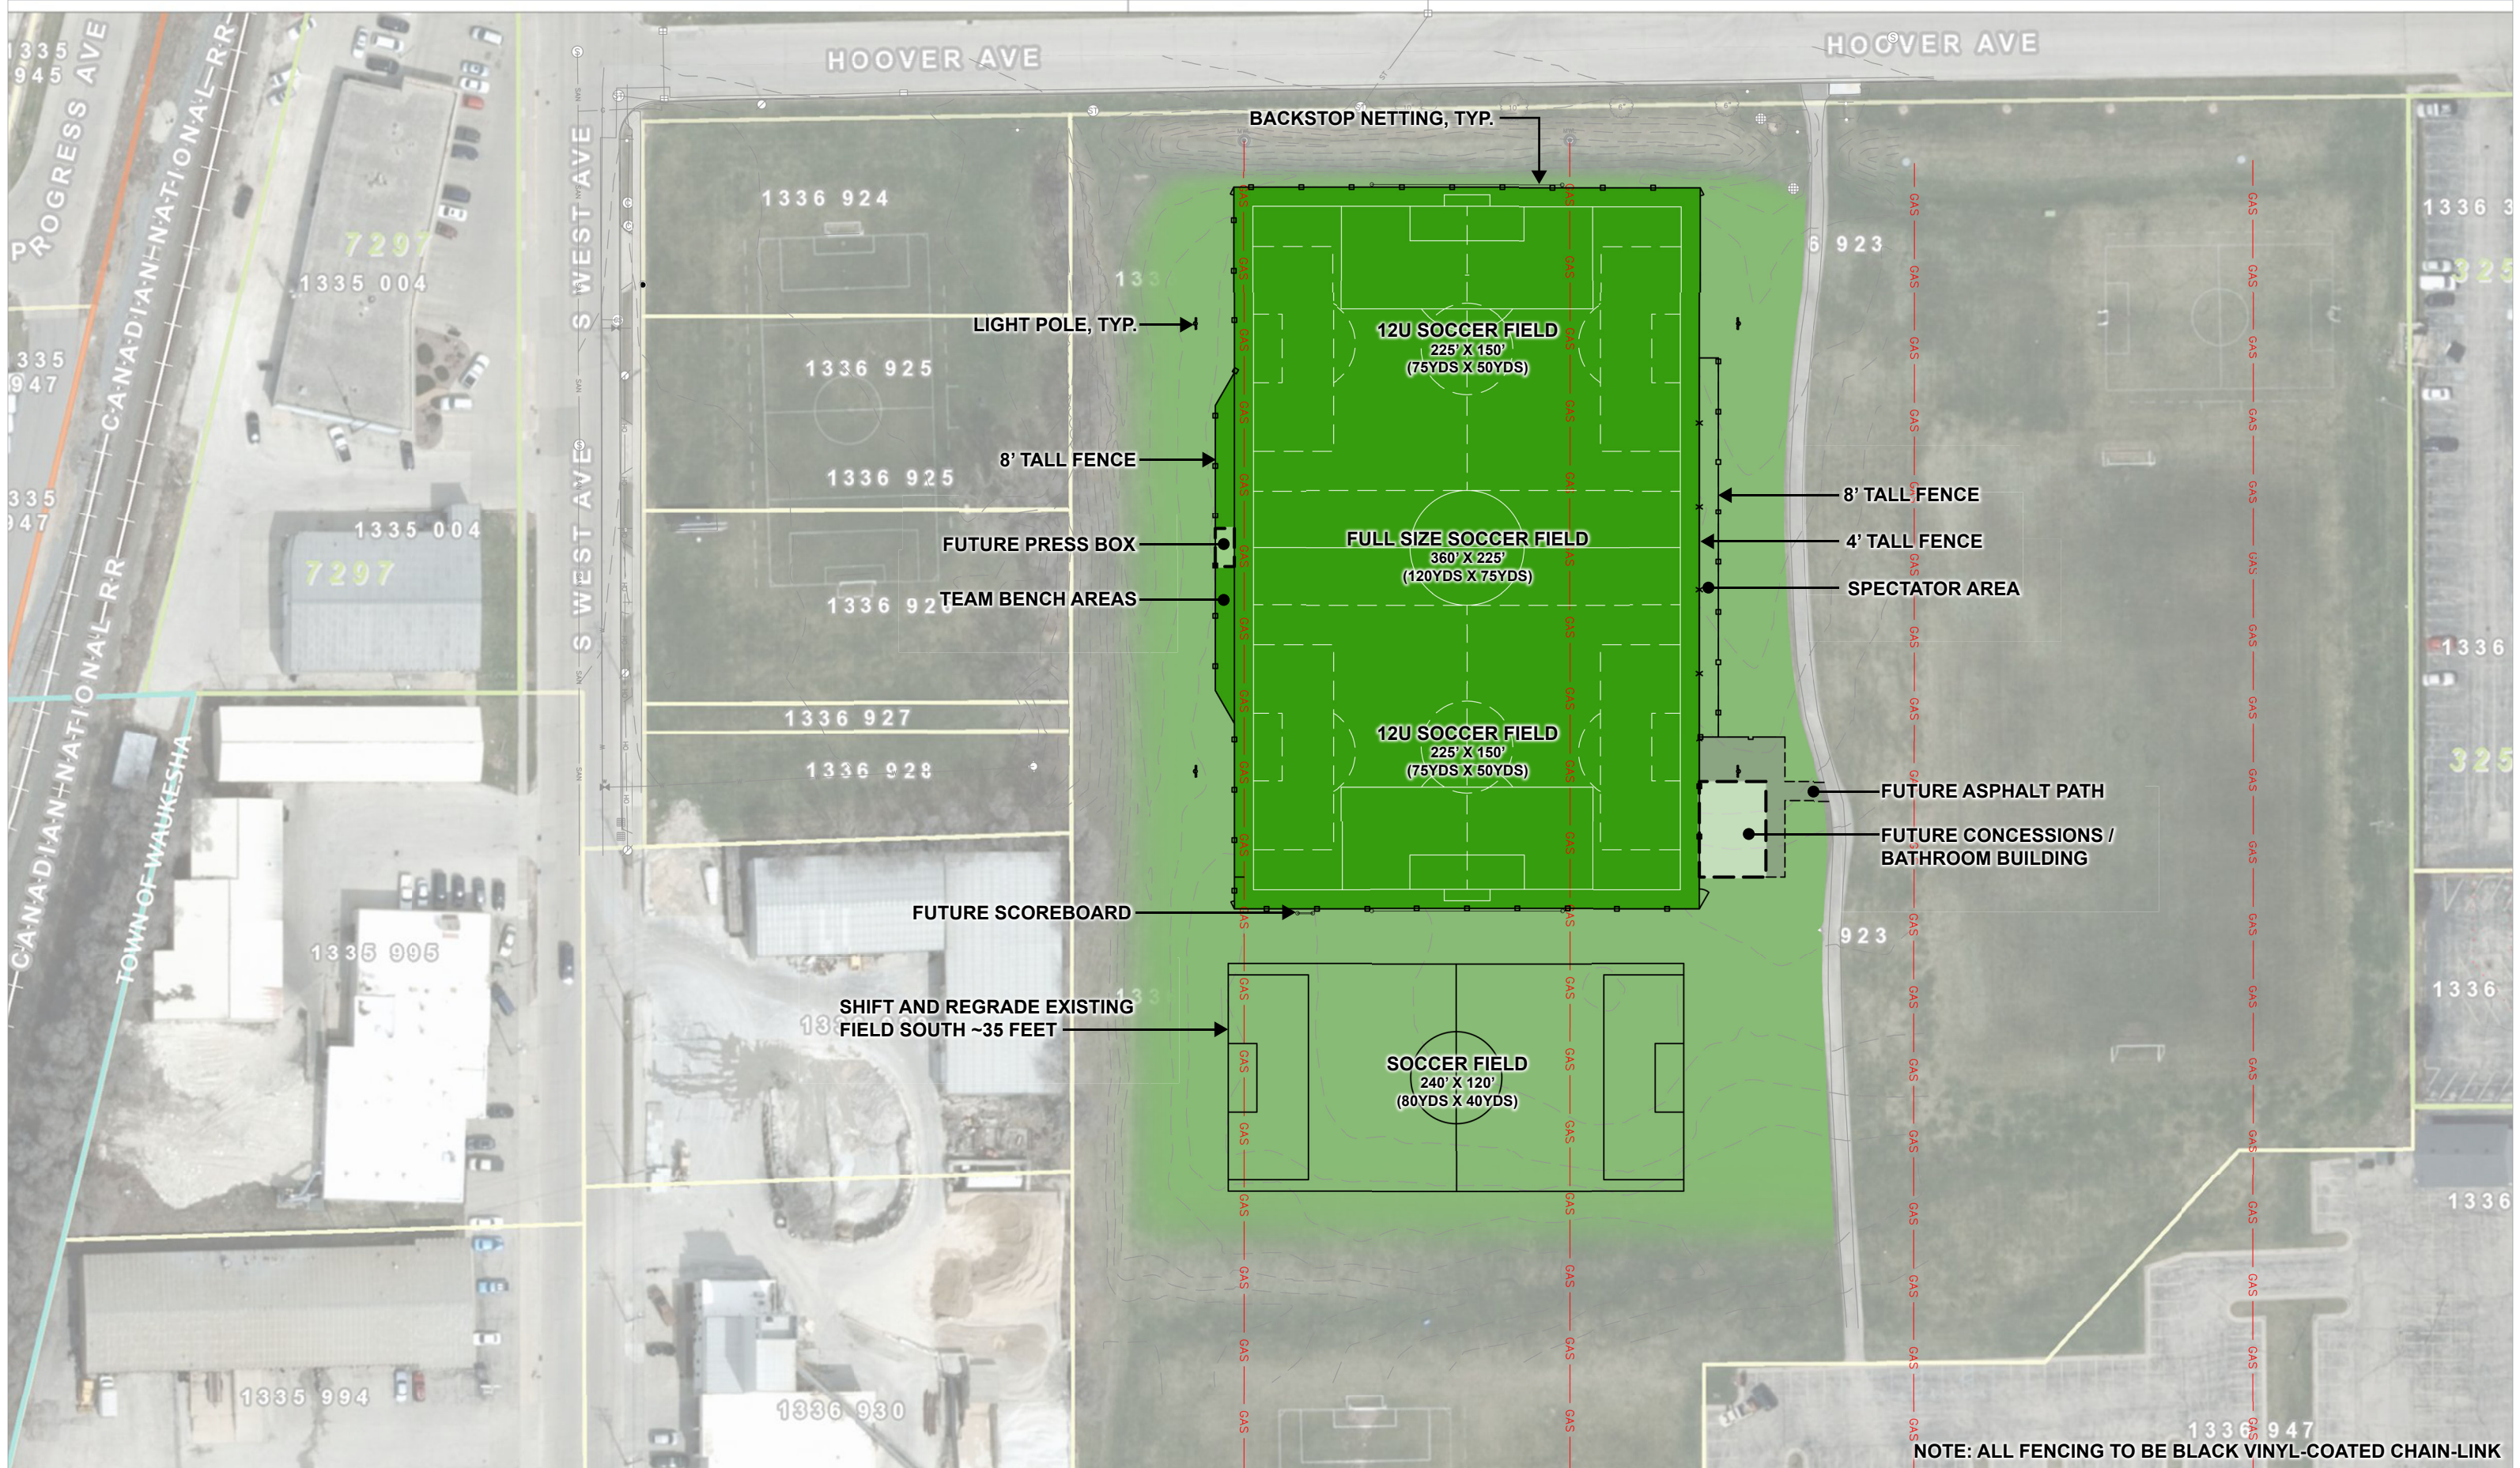

NOTE: ALL FENCING TO BE BLACK VINYL-COATED CHAIN-LINK

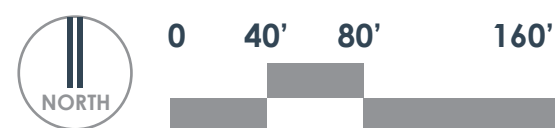

The City of  
**WAUKESHA**